

PROJECT

PROPOSED ALTERATIONS TO PERMITTED SHD ON LANDS AT PALMERSTOWN RETAIL PARK, KENNELSFORT ROAD LOWER, PALMERSTOWN, DUBLIN 20

CLIENT

RANDELSWOOD HOLDINGS LTD.


CONSULTANT

AECOM
4th Floor Adelphi Plaza,
George's Street Upper,
Dun Laoghaire,
Co Dublin
Tel:+353 (0)1 2383100
Fax:+353(0)1 2383199
www.aecom.com

NOTES

1. THIS DRAWING IS TO BE READ IN CONJUNCTION WITH ALL OTHER RELEVANT ARCHITECTURAL AND ENGINEERING DRAWINGS. ANY DISCREPANCIES, ERRORS OR OMISSIONS TO BE BROUGHT TO THE ATTENTION OF THE DESIGNER.
2. ALL DIMENSIONS TO BE CHECKED BY THE CONTRACTOR ON SITE PRIOR TO COMMENCEMENT OF WORKS.
3. AECOM LIMITED TO BE INFORMED BY THE CONTRACTOR OF ANY DISCREPANCIES PRIOR TO THE COMMENCEMENT OF WORKS ON SITE.
4. DIMENSIONS OF ALL BOUNDARIES AND ADJOINING ROADS TO BE CHECKED ON SITE PRIOR TO COMMENCEMENT OF WORKS.
5. DO NOT SCALE. ALL MEASUREMENTS AND COORDINATES TO BE CHECKED ON SITE.

Phoenix 2 Duo (P2-12W with Elite 6x4 chassis)

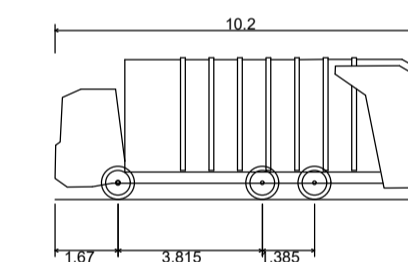

Overall Length	10.200m
Overall Width	2.530m
Overall Body Height	3.751m
Min Body Ground Clearance	0.304m
Track Width	2.500m
Lock to lock time	4.00s
Kerb to Kerb Turning Radius	7.800m



ISSUE/REVISION

I/R	DATE	DESCRIPTION
0	28.10.2021	ISSUED FOR PLANNING

PROJECT NUMBER


60556657

SHEET TITLE

PROPOSED SWEEP PATH ANALYSIS

SHEET NUMBER

PAM-ACM-XX-00-DR-CE-01-0002

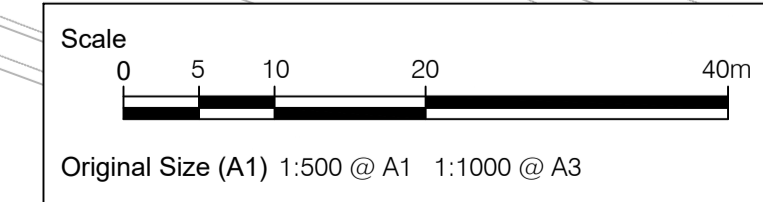

A PROPOSED SWEEP PATH ANALYSIS

0002 Scale: 1:500

ORDNANCE SURVEY IRELAND LICENCE No. CYAL50217544
©ORDNANCE SURVEY IRELAND / GOVERNMENT OF IRELAND

Project Management Initials: Designer: MC Checked: ZC Approved: EMLK
 ISO A1 594mm x 841mm
 Last saved by: MICHAEL COLLINS(2021.10.21) Last Plotted: 2021.10.28
 Filename: L:\EGACY\IEDB\PR001\UFI\UOBS\PR-224738_PALMERSTOWN_MONT1800_CAD_GIS\904_CE\01_WIP\02_SHEETS\PAM-ACM-XX-00-DR-CE-01-0002.DWG

This drawing has been prepared for the use of AECOM's client. It may not be used, modified, reproduced or relied upon by third parties, except as agreed by AECOM or as required by law. AECOM accepts no responsibility, and denies any liability, whatsoever, to any party that uses or relies on this drawing without AECOM's express written consent. All measurements must be obtained from the stated dimensions.