


AREA OF THE DEVELOPMENT TO BE TAKING IN CHARGE BY SDCC

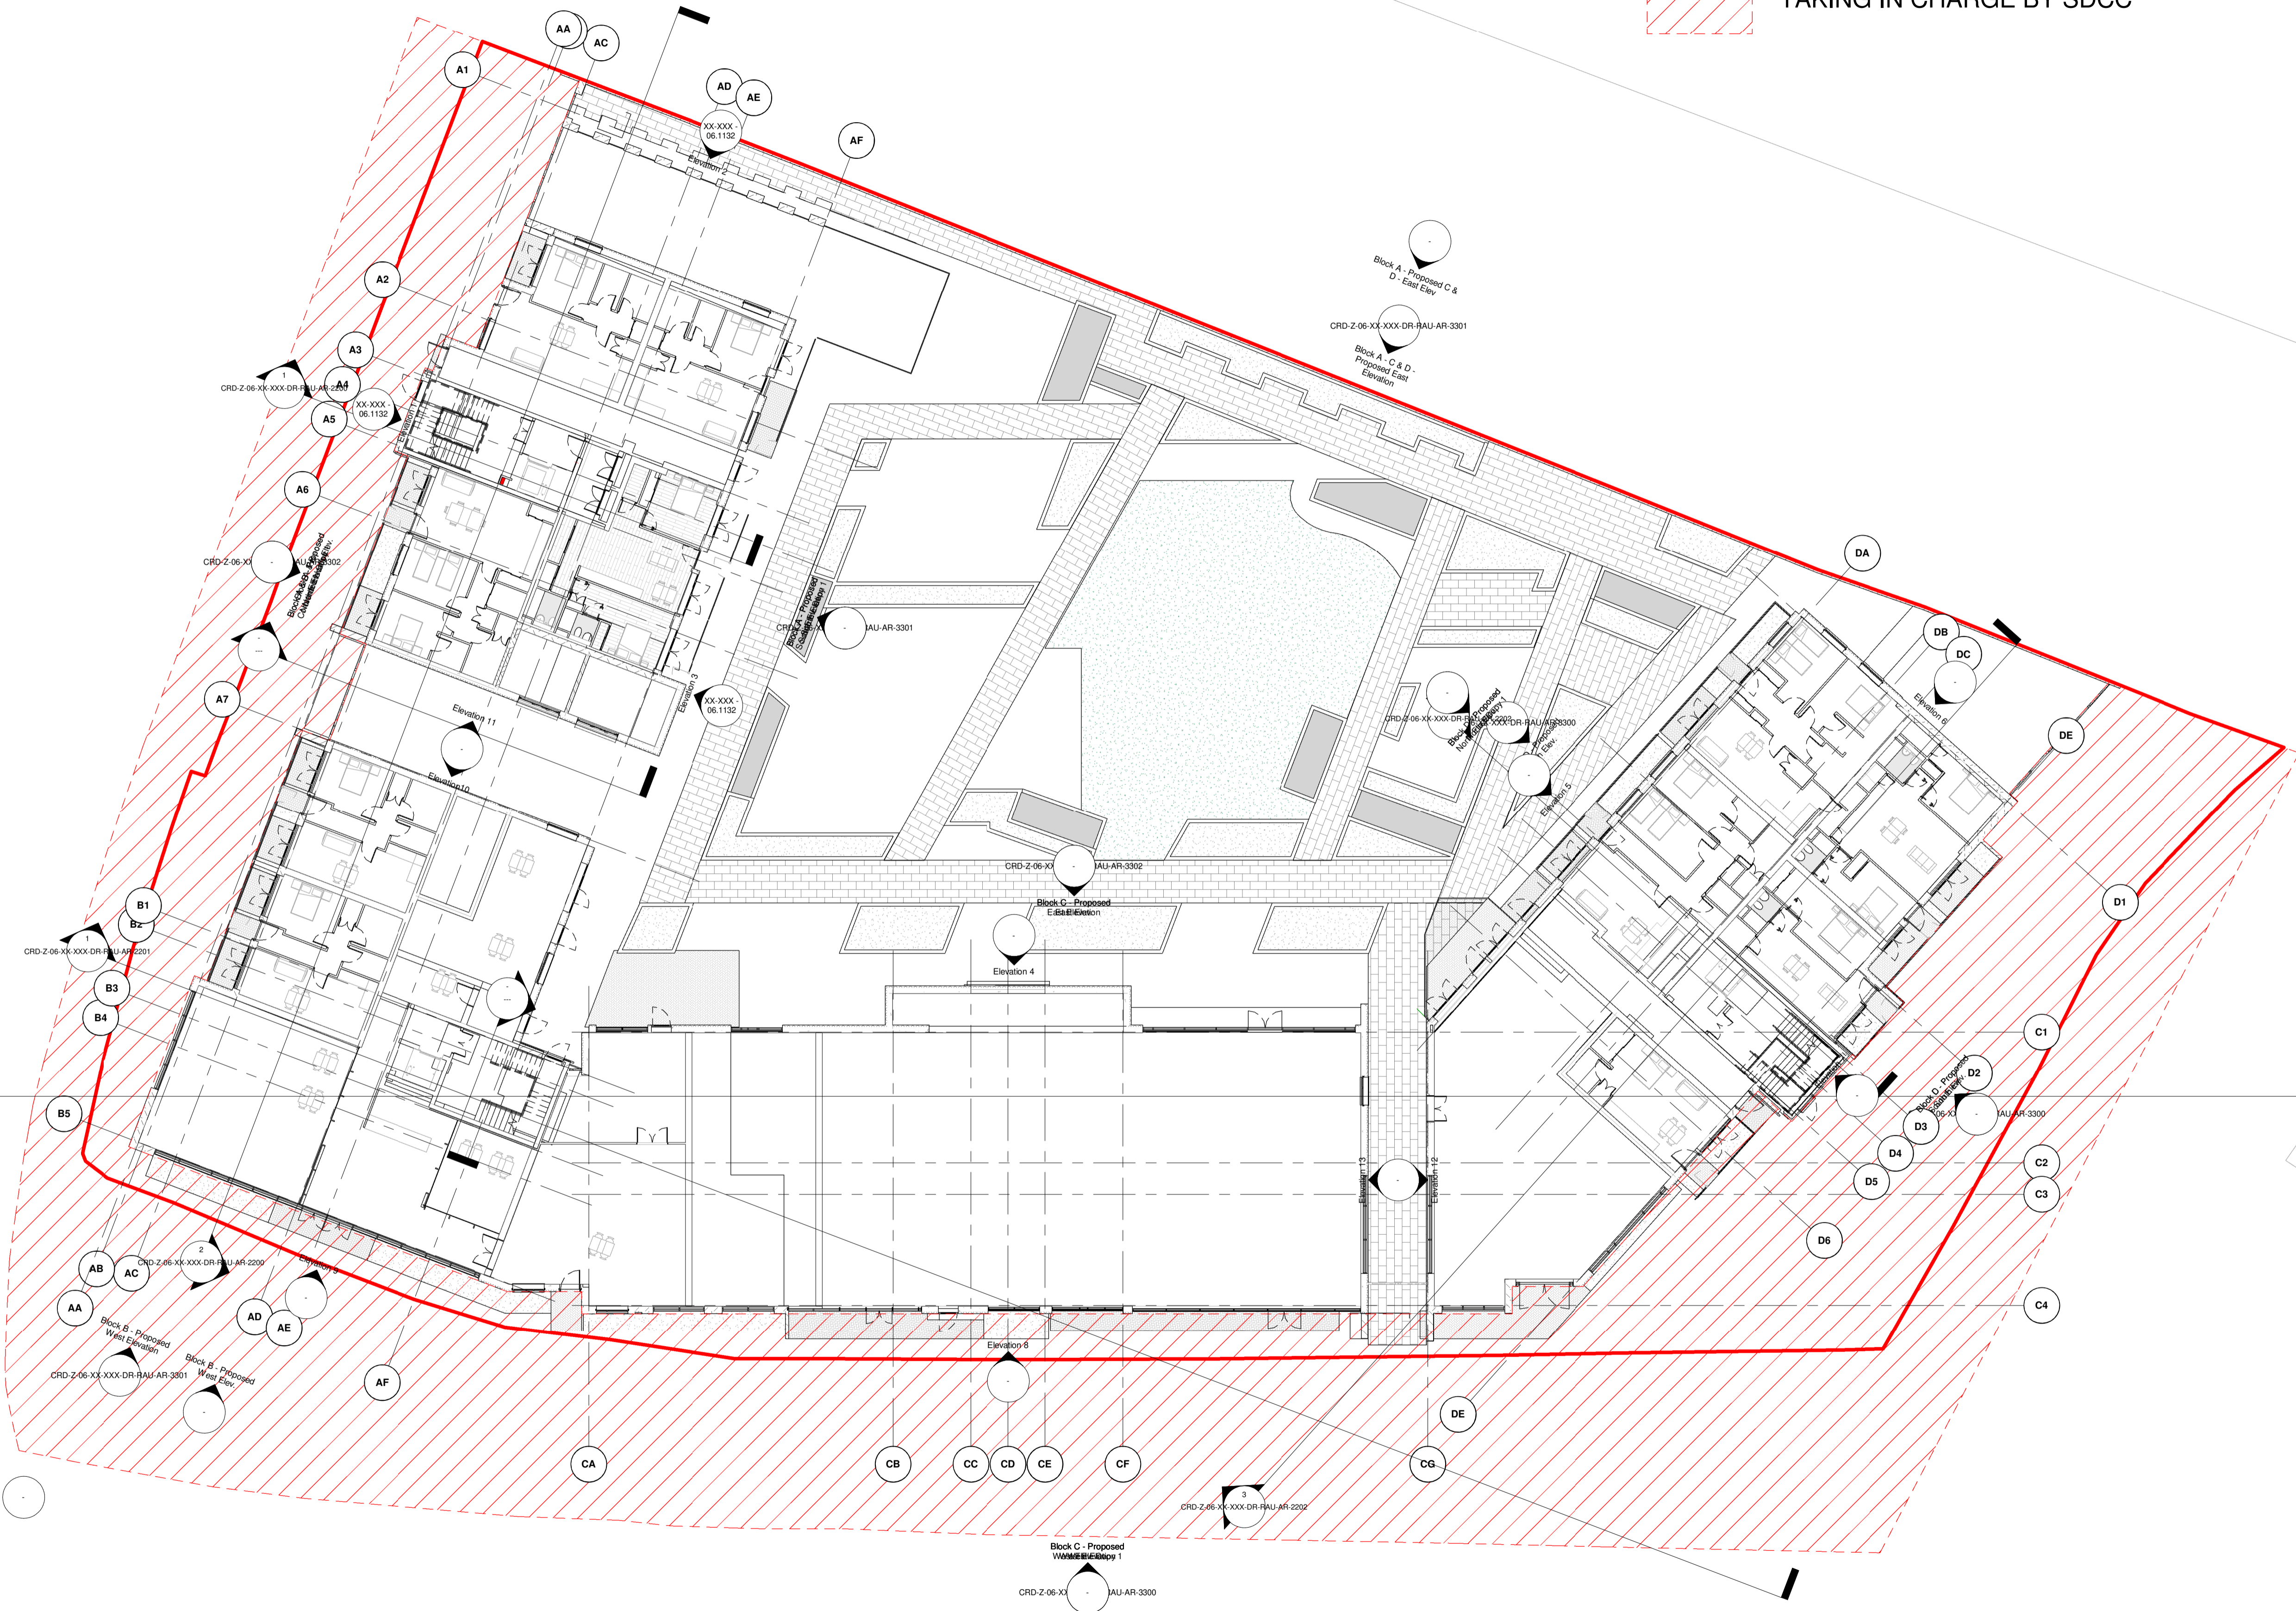

Notes:
- Do not scale from this drawing. Use figured dimensions in all cases.
- Verify dimensions on site and report any discrepancies to the Architect immediately.
- This drawing is to be read in conjunction with the Architect's Specification.
- © This drawing is copyright and may only be reproduced with the Architect's permission.

Drawing Notes:

| Rev. | Date | Drawn | For planning amendment | Details of Issue / Revision |
|------|----------|-------|------------------------|-----------------------------|
| P1 | 01/10/21 | IOB | | |



Dartry Mills,
Dartry Road
Dublin 6,
D06 Y0E3
T: +353 (0)1 498 7000
W: www.reddyarchitecture.com
E: info@reddyarchitecture.com

Client Details:
Stranwil Limited

Project Details:
**Units 5A-C,
Second Avenue.**

Drawing Title:
Taking in Charge

| | | |
|--------------------------------|-----------------------------------|----------------------------|
| Job No. P21-134D | Sheet Size A1_Landscape | Scale @A1: 1:200 |
| Issue Date: 01/10/21 | Drawn By: IOB | Reviewed By: EOB |

| | |
|---|---|
| Status P3 | Purpose of Issue For planning amendment |
| Project - System - Spatial Zone - Level - Type - Originator - Role - Number | |
| CRD-Z-05-XX-MPL-DR-RAU-AR-0003 | P1 |