


Part V Units

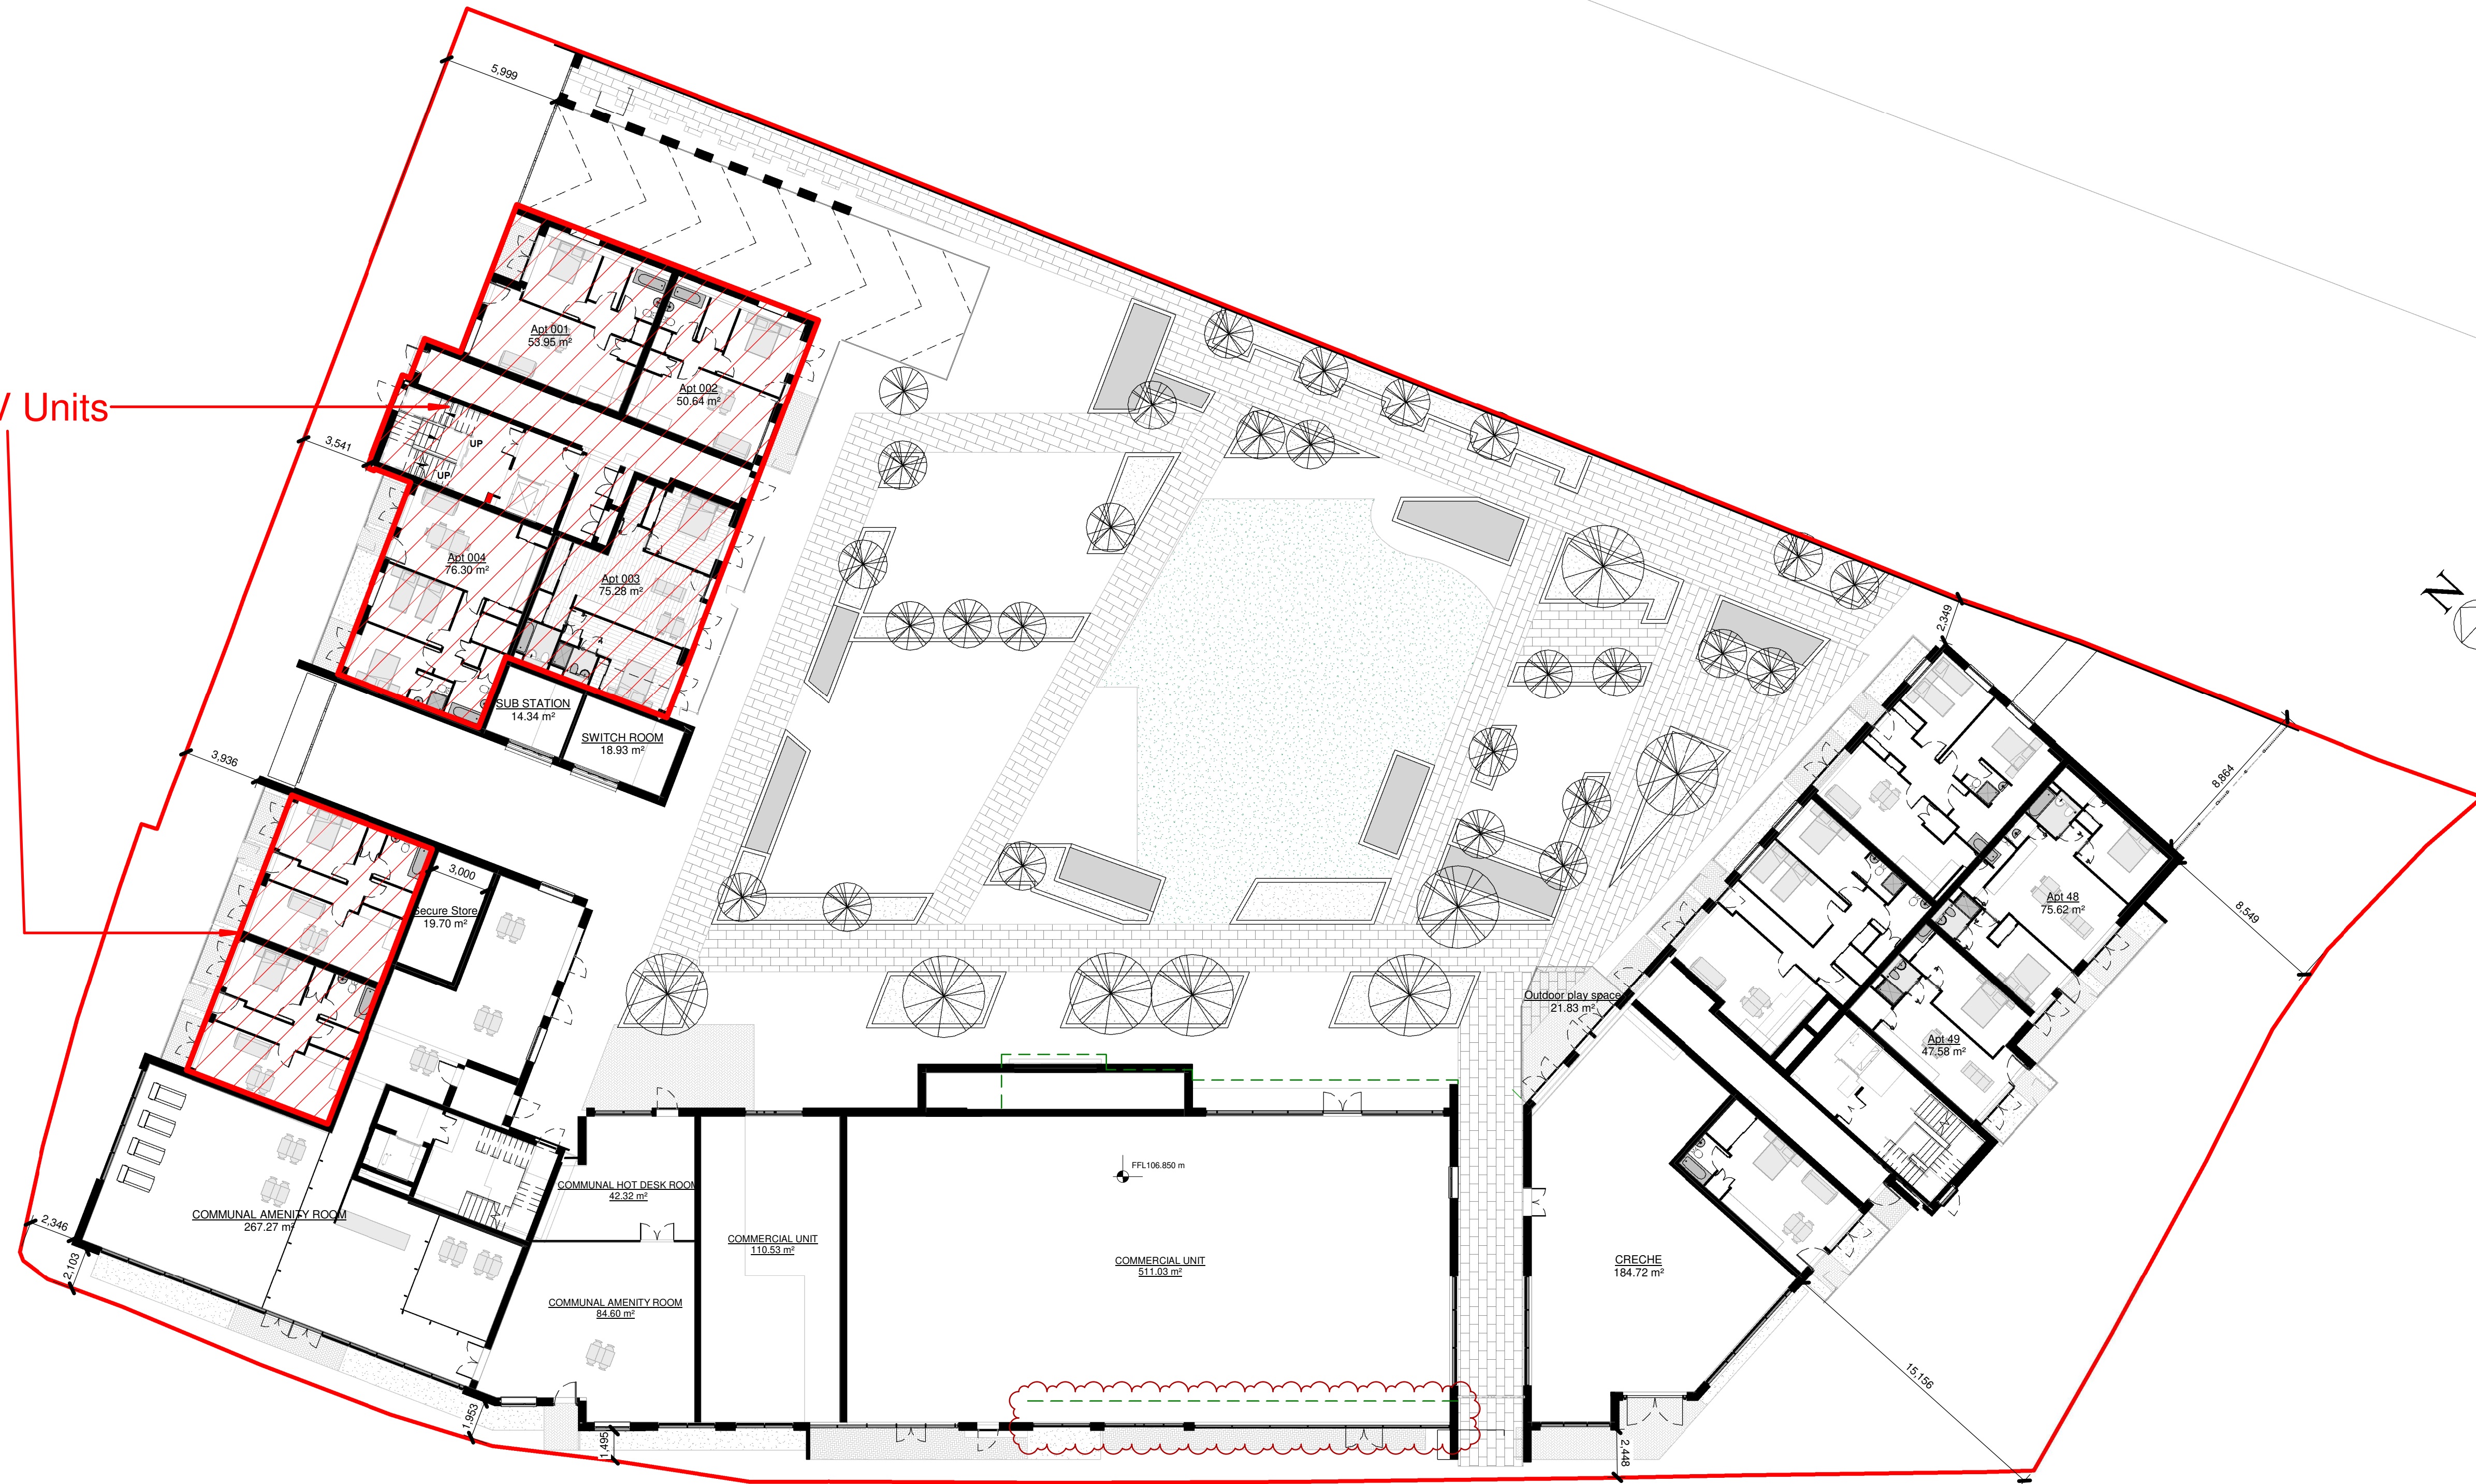

PART V UNITS				
Number	Area Type	Block	Area	Level
<b>BLOCK A</b>				
Apt 001	1 Bed (2p)	A	48.30 m <sup>2</sup>	L00 Ground Floor
Apt 002	1 Bed (2p)	A	60.81 m <sup>2</sup>	L00 Ground Floor
Apt 003	2 Bed (4p)	A	76.72 m <sup>2</sup>	L00 Ground Floor
Apt 004	2 Bed (4p)	A	72.87 m <sup>2</sup>	L00 Ground Floor
Apt 044	1 Bed (2p)	B	53.3 m <sup>2</sup>	L00 Ground Floor
Apt 045	1 Bed (2p)	B	53.3 m <sup>2</sup>	L00 Ground Floor
Apt 005	2 Bed (4p)	A	76.95 m <sup>2</sup>	L01 First Floor
Apt 006	2 Bed (4p)	A	76.22 m <sup>2</sup>	L01 First Floor
Apt 007	1 Bed (2p)	A	46.21 m <sup>2</sup>	L01 First Floor
Apt 008	1 Bed (2p)	A	45.25 m <sup>2</sup>	L01 First Floor
Apt 009	Studio	A	37.18 m <sup>2</sup>	L01 First Floor
Apt 010	1 Bed (2p)	A	46.16 m <sup>2</sup>	L01 First Floor
Apt 011	2 Bed (4p)	A	81.97 m <sup>2</sup>	L01 First Floor
Apt 012	2 Bed (4p)	A	76.95 m <sup>2</sup>	L02 Second Floor
Apt 013	2 Bed (4p)	A	76.13 m <sup>2</sup>	L02 Second Floor
Apt 014	1 Bed (2p)	A	46.21 m <sup>2</sup>	L02 Second Floor
Apt 015	1 Bed (2p)	A	45.25 m <sup>2</sup>	L02 Second Floor
Apt 016	1 Bed (2p)	A	45.25 m <sup>2</sup>	L02 Second Floor
Apt 017	1 Bed (2p)	A	46.21 m <sup>2</sup>	L02 Second Floor
Apt 018	2 Bed (4p)	A	76.71 m <sup>2</sup>	L02 Second Floor
Apt 019	2 Bed (4p)	A	76.95 m <sup>2</sup>	L02 Second Floor
Total Part V:	21			
Total Units:	204	%		10.29%

**Notes:**  
 - Do not scale from this drawing. Use figured dimensions in all cases.  
 - Verify dimensions on site and report any discrepancies to the Architect immediately.  
 - This drawing is to be read in conjunction with the Architect's Specification.  
 - © This drawing is copyright and may only be reproduced with the Architect's permission.

**Drawing Notes:**

Rev.	Date	Drawn	Details of Issue / Revision
P1	01/10/21	IOB	For planning amendment
P1-S-1	13.08.21	JF	For information

**reddyQ+U**  
 Dartry Mills,  
 Dartry Road  
 Dublin 6,  
 D06 Y0E3  
 T: +353 (0)1 498 7000  
 W: www.reddyarchitecture.com  
 E: info@reddyarchitecture.com

**Client Details:**  
**Stranwil Limited**

**Project Details:**  
**Units 5A-C,  
 Second Avenue.**

**Drawing Title:**  
**L00 Ground Floor - Part V**

Job No.	Sheet Size	Scale @A1:
<b>P21-134D</b>	<b>A1_</b>	<b>1:200</b>
Issue Date:	Drawn By:	Reviewed By:
<b>01/10/21</b>	<b>IOB</b>	<b>EOB</b>
Status	Purpose of Issue	
<b>P3</b>	<b>For planning amendment</b>	
Project - System - Spatial Zone - Level - Type - Originator - Role - Number		
<b>CRD-Z-SW-ZZZ-M3-RAU-AR-1100</b>		
		Revision
		<b>P1</b>