



BUNGALOW
(EXISTING)
SCALE 1:100

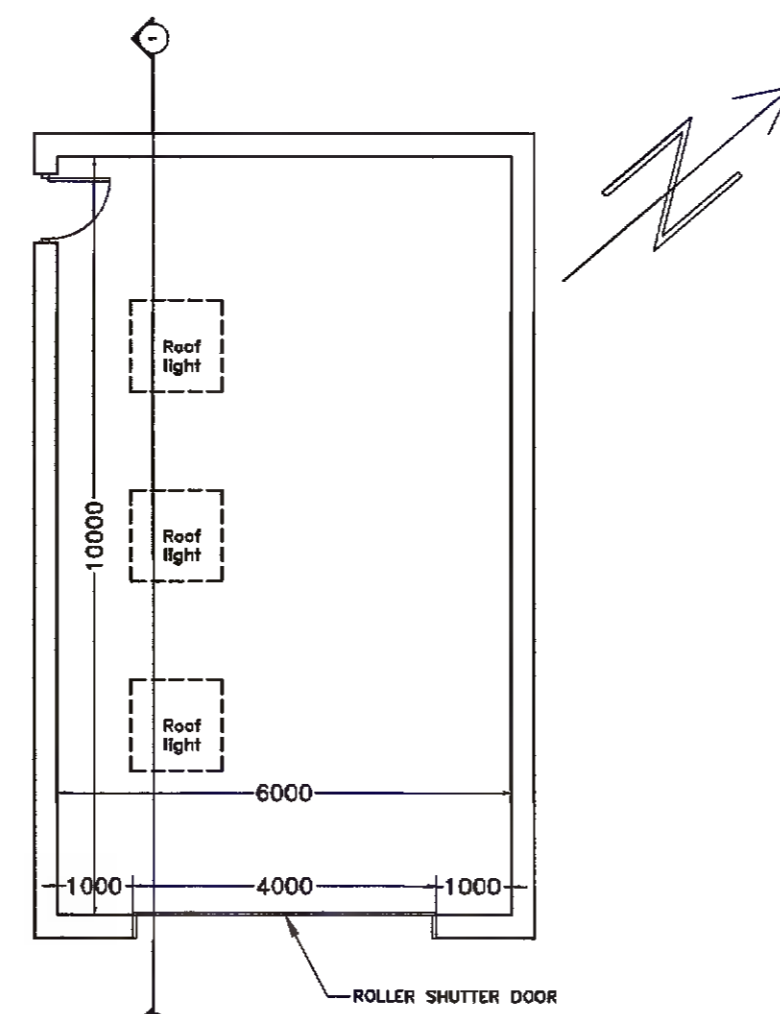


GARAGE
(PROPOSED)
SCALE 1:100

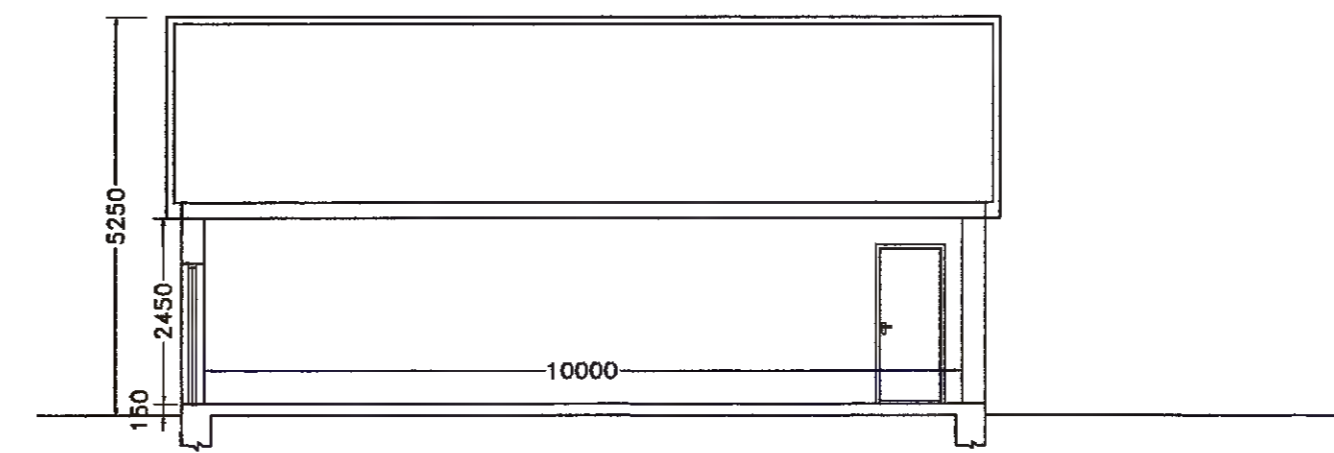

GARAGE
SECTION (PROPOSED)
SCALE 1:100


LAKE/WATER

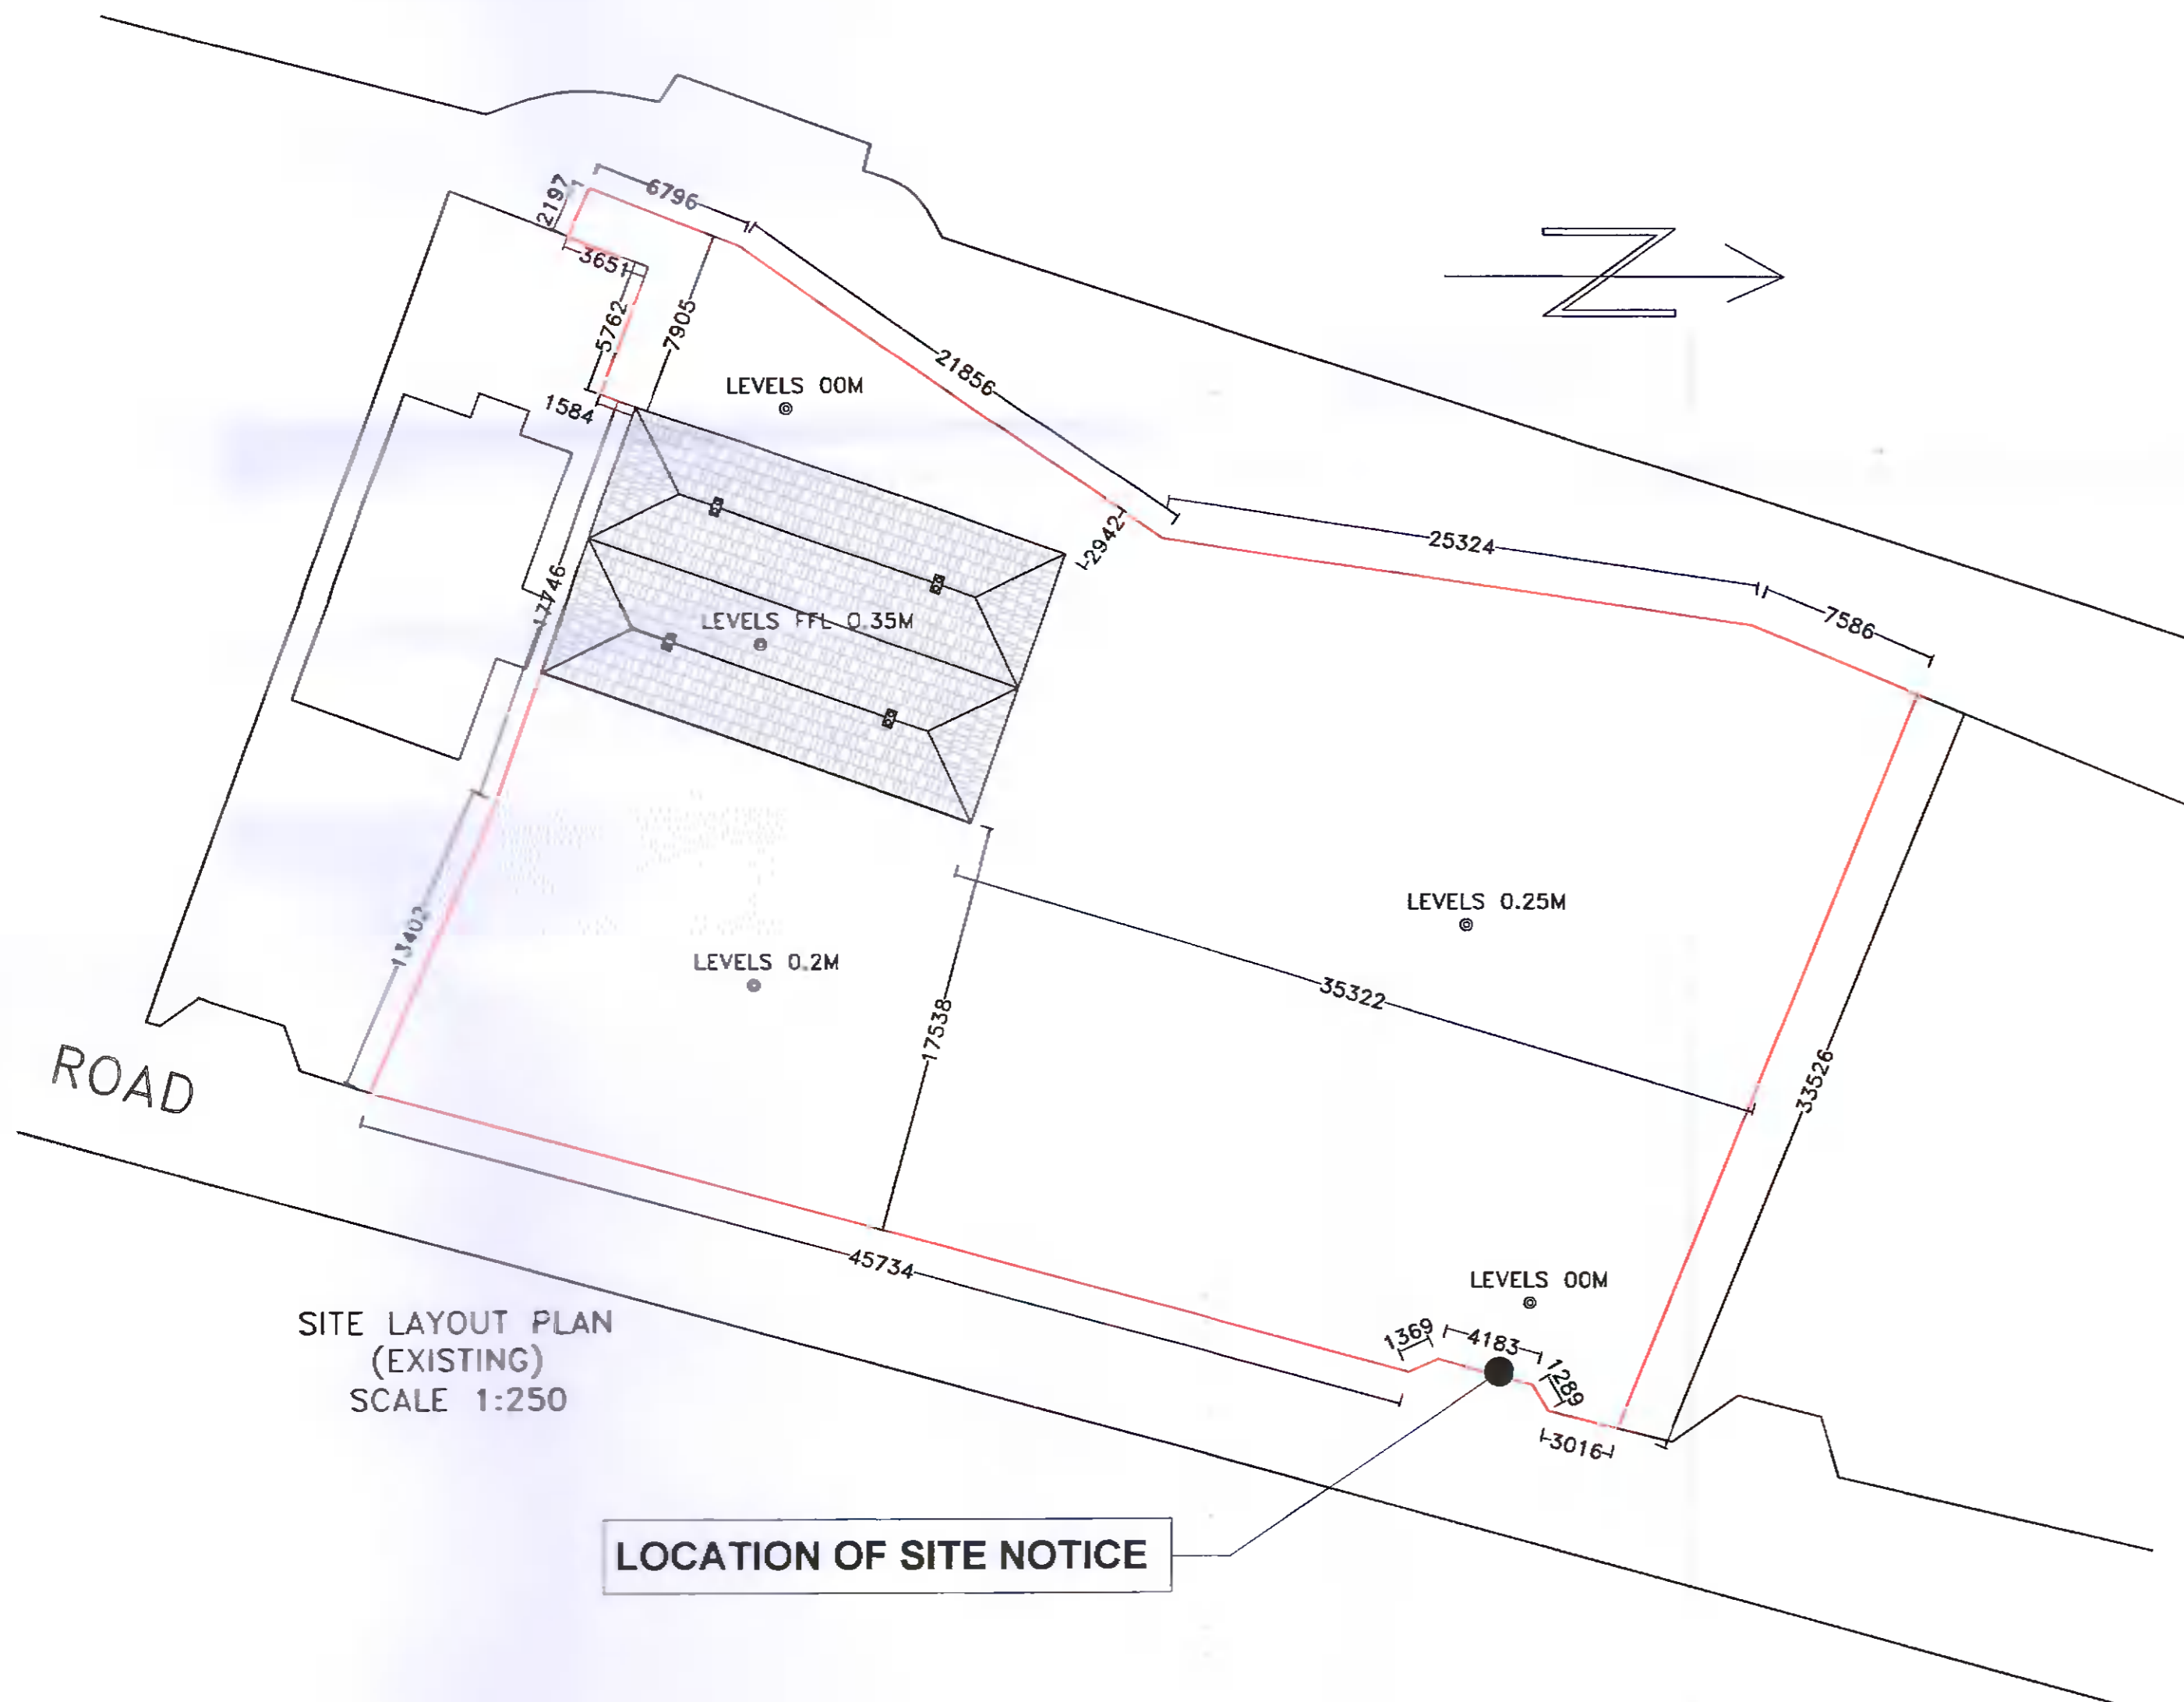

SITE LAYOUT PLAN
(EXISTING)
SCALE 1:250

LOCATION OF SITE NOTICE

LAKE/WATER

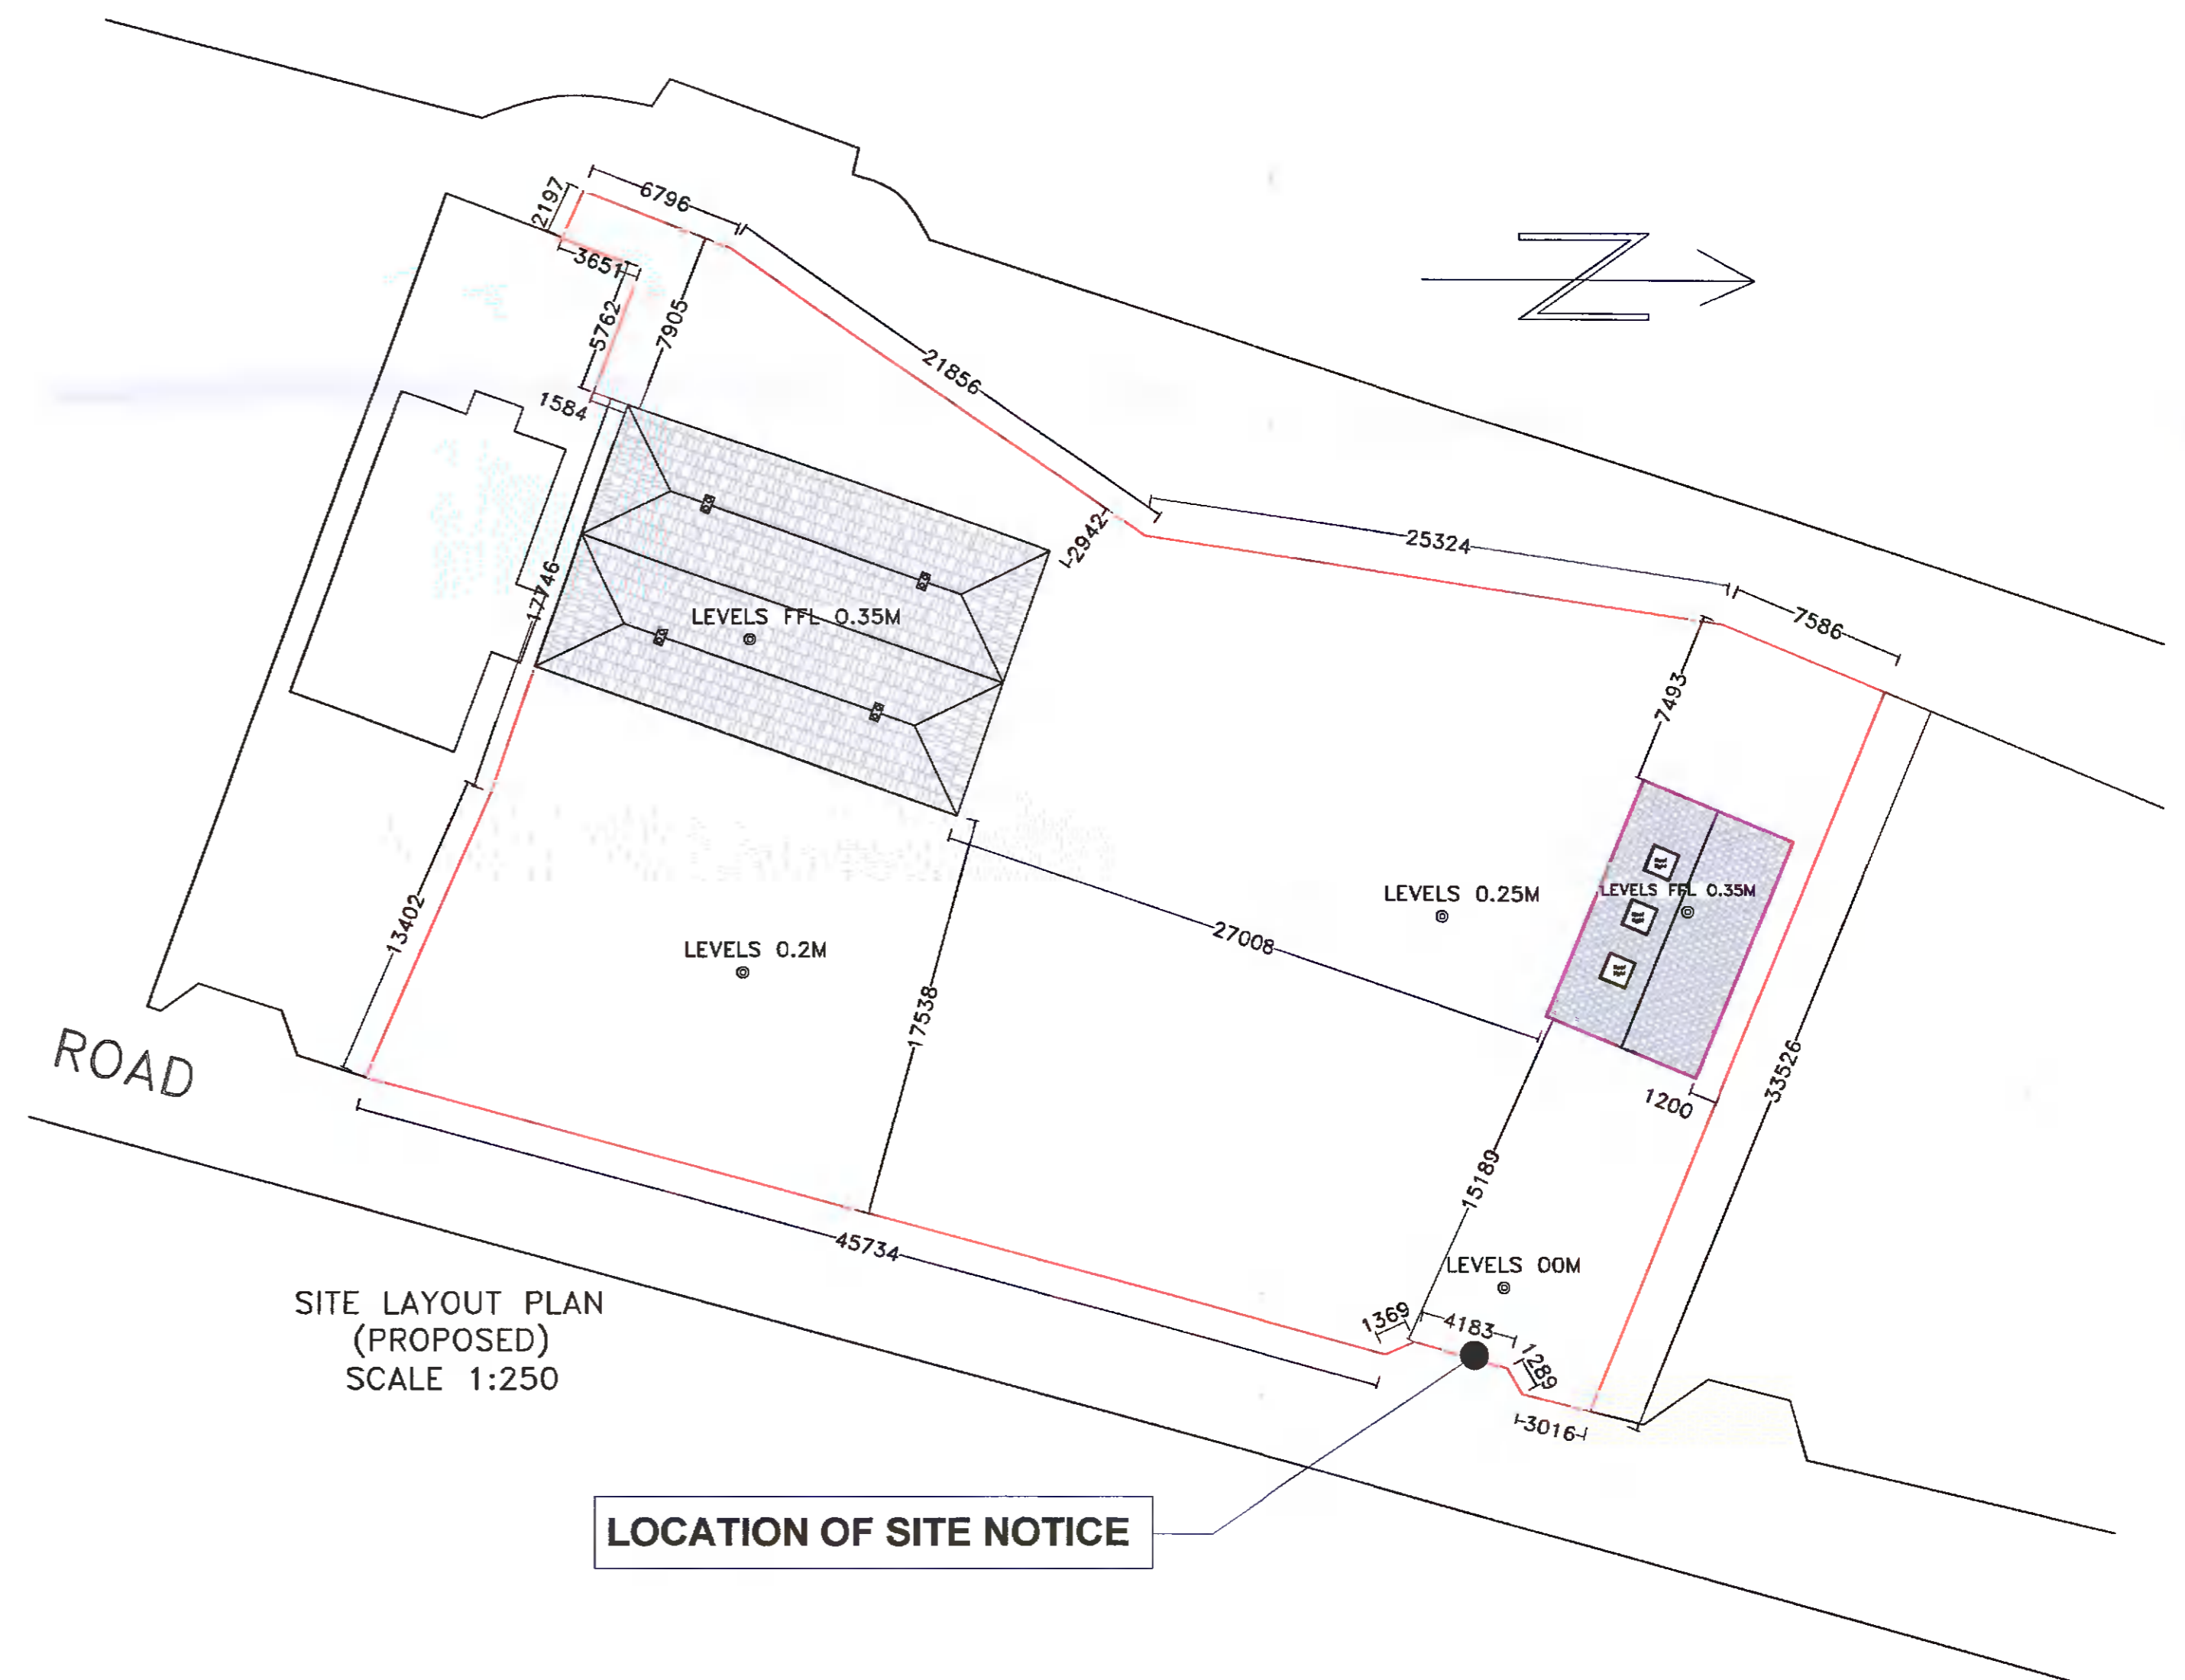

SITE LAYOUT PLAN
(PROPOSED)
SCALE 1:250

LOCATION OF SITE NOTICE

SPECIFICATIONS
External finishes to match existing
Gutters and downpipes to match existing
Roof finishes to match existing
Windows and doors UPVC or wood to match existing

NOTES:
Drawings not to be scaled from. Use written dimensions only.
Setting out dimensions to be checked against plans.
To be used with other drawings and specifications.
Any discrepancies in dimensions or specifications to be brought to the attention Architect Engineer Builder.
All structures to be confirmed by Engineer.
DRAWINGS NOT FOR CONSTRUCTION PURPOSES
CHANGES IN MAGENTA

DRAWINGS BY
KEVIN TIERNAN
ARCHITECT SERVICES
19 ARANLEIGH GARDENS
RATHFARNHAM
DUBLIN 14
PH 01 5349272
www.architectservices.ie

CLIENT: Denis Moloney
Weston Lodge, Cooldrinagh Ln, Co. Dublin, W23 HN26

THIS DRAWING: Layouts, Sections & Site layout plans
Scale 1 to 100, 1 to 250

Area: area of entire site 1878 sq.m
area of existing bungalow 193 sq.m
area of new garage 60 sq.m