




N4 WEST

SLIP ROAD

OFF-RAMP

EMBANKMENT

SEE DRAWING PA, 03-01 FOR FLOOR PLAN WITHIN DOTTED RECTANGLE

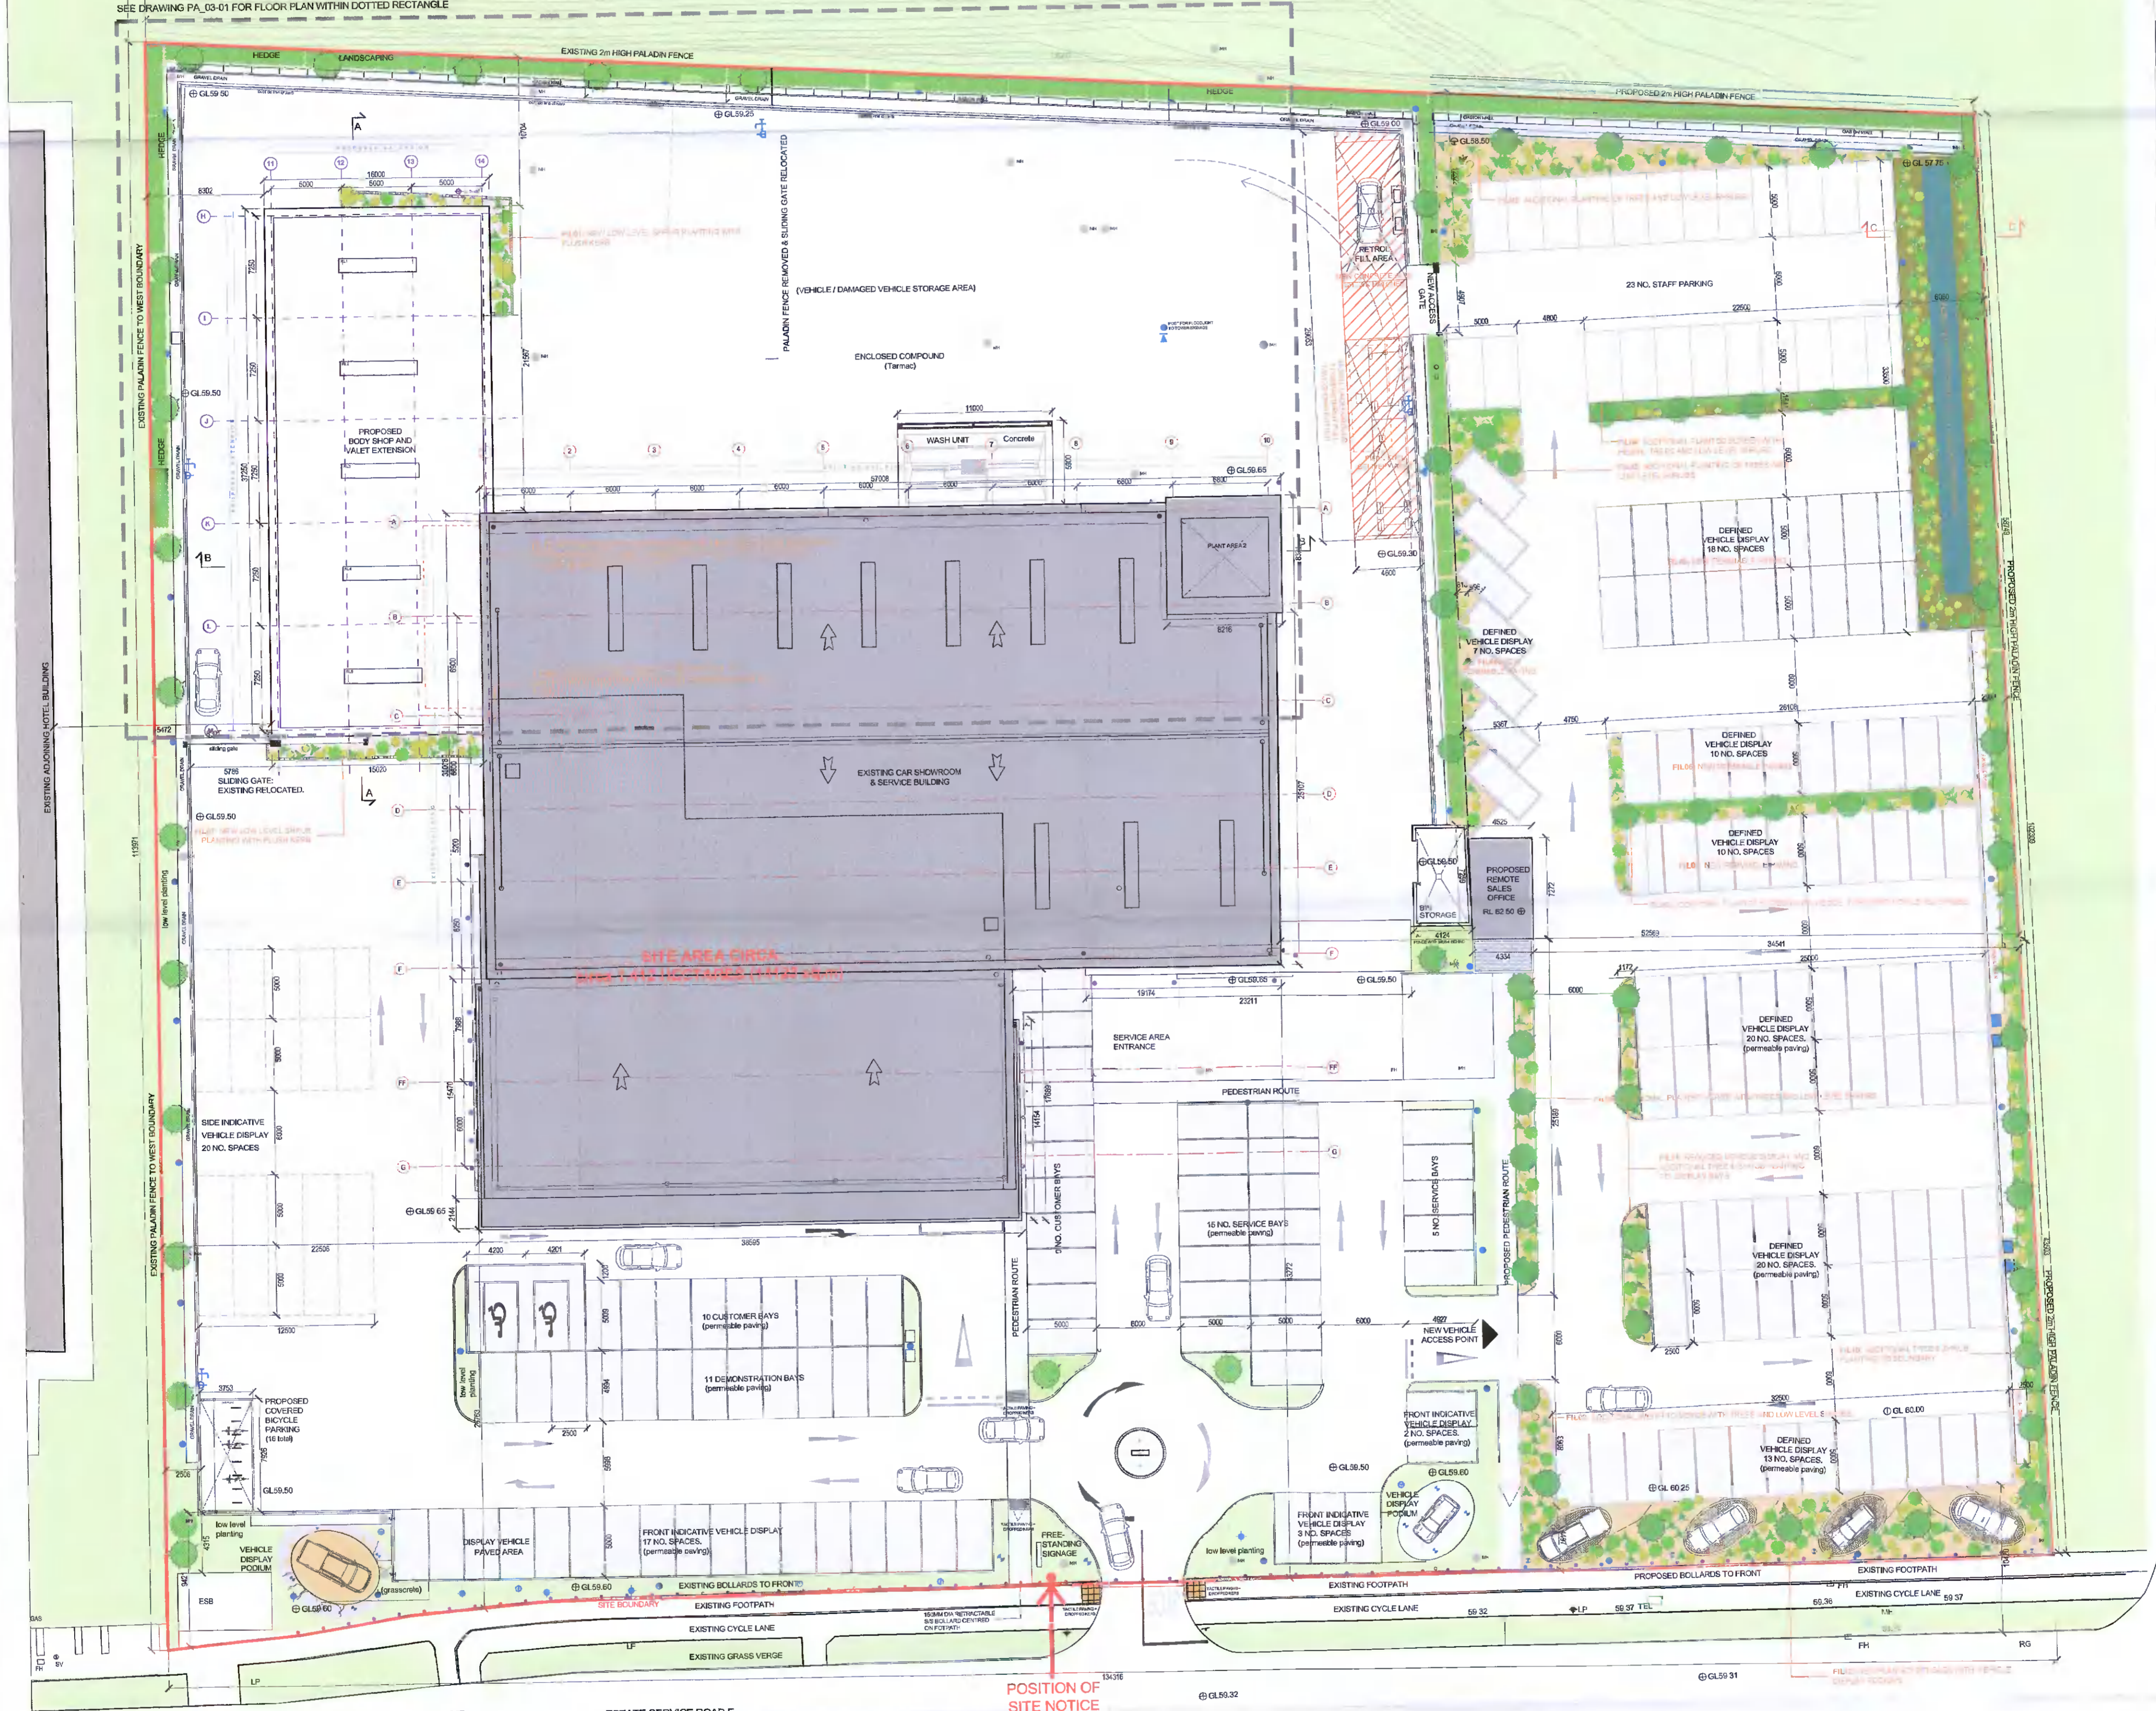

POSITION OF SITE NOTICE

ESTATE SERVICE ROAD E

PROPOSED SITE PLAN
1:250

LEGEND	
	VEHICLE CHARGING POINTS
	BOLLARDS
	LED AREA FLOODLIGHT ON LAMP POST (REFER TO SABRE LIGHTING DRAWING)
	UP-LIGHT LUMINAIRE TO SIGNAGE
	GROUND LEVEL DISPLAY LUMINAIRE
	FLOODLIGHT ON BUILDING
	UPLIGHT TO CORNER FEATURE

SITE TO WHICH APPLICATION RELATES SHOWN RED THUS
**FURTHER INFORMATION:
REVISIONS IN ORANGE**

REV	NOTES	BY	DATE	REV	STA	NOTES	BY	DATE
A	FI ISSUE	DE	08/02/22					

job:	EXTENSION & ADDITIONAL SITE DEVELOPMENT	no:	20101
site:	TOYOTA LIFFEY VALLEY	date:	FL_1403
client:	TOM STALANTON	date:	JAN '22
drawing:	PROPOSED SITE PLAN	scale:	1:250 @A1

1:250 @A1