


LEGEND:

- EXISTING WATERMAIN
- PROPOSED WATERMAIN
- PROPOSED SLUICE VALVE
- PROPOSED HYDRANT
- PROPOSED BOUNDARY BOX (APARTMENT BLOCK METER)
- SITE BOUNDARY

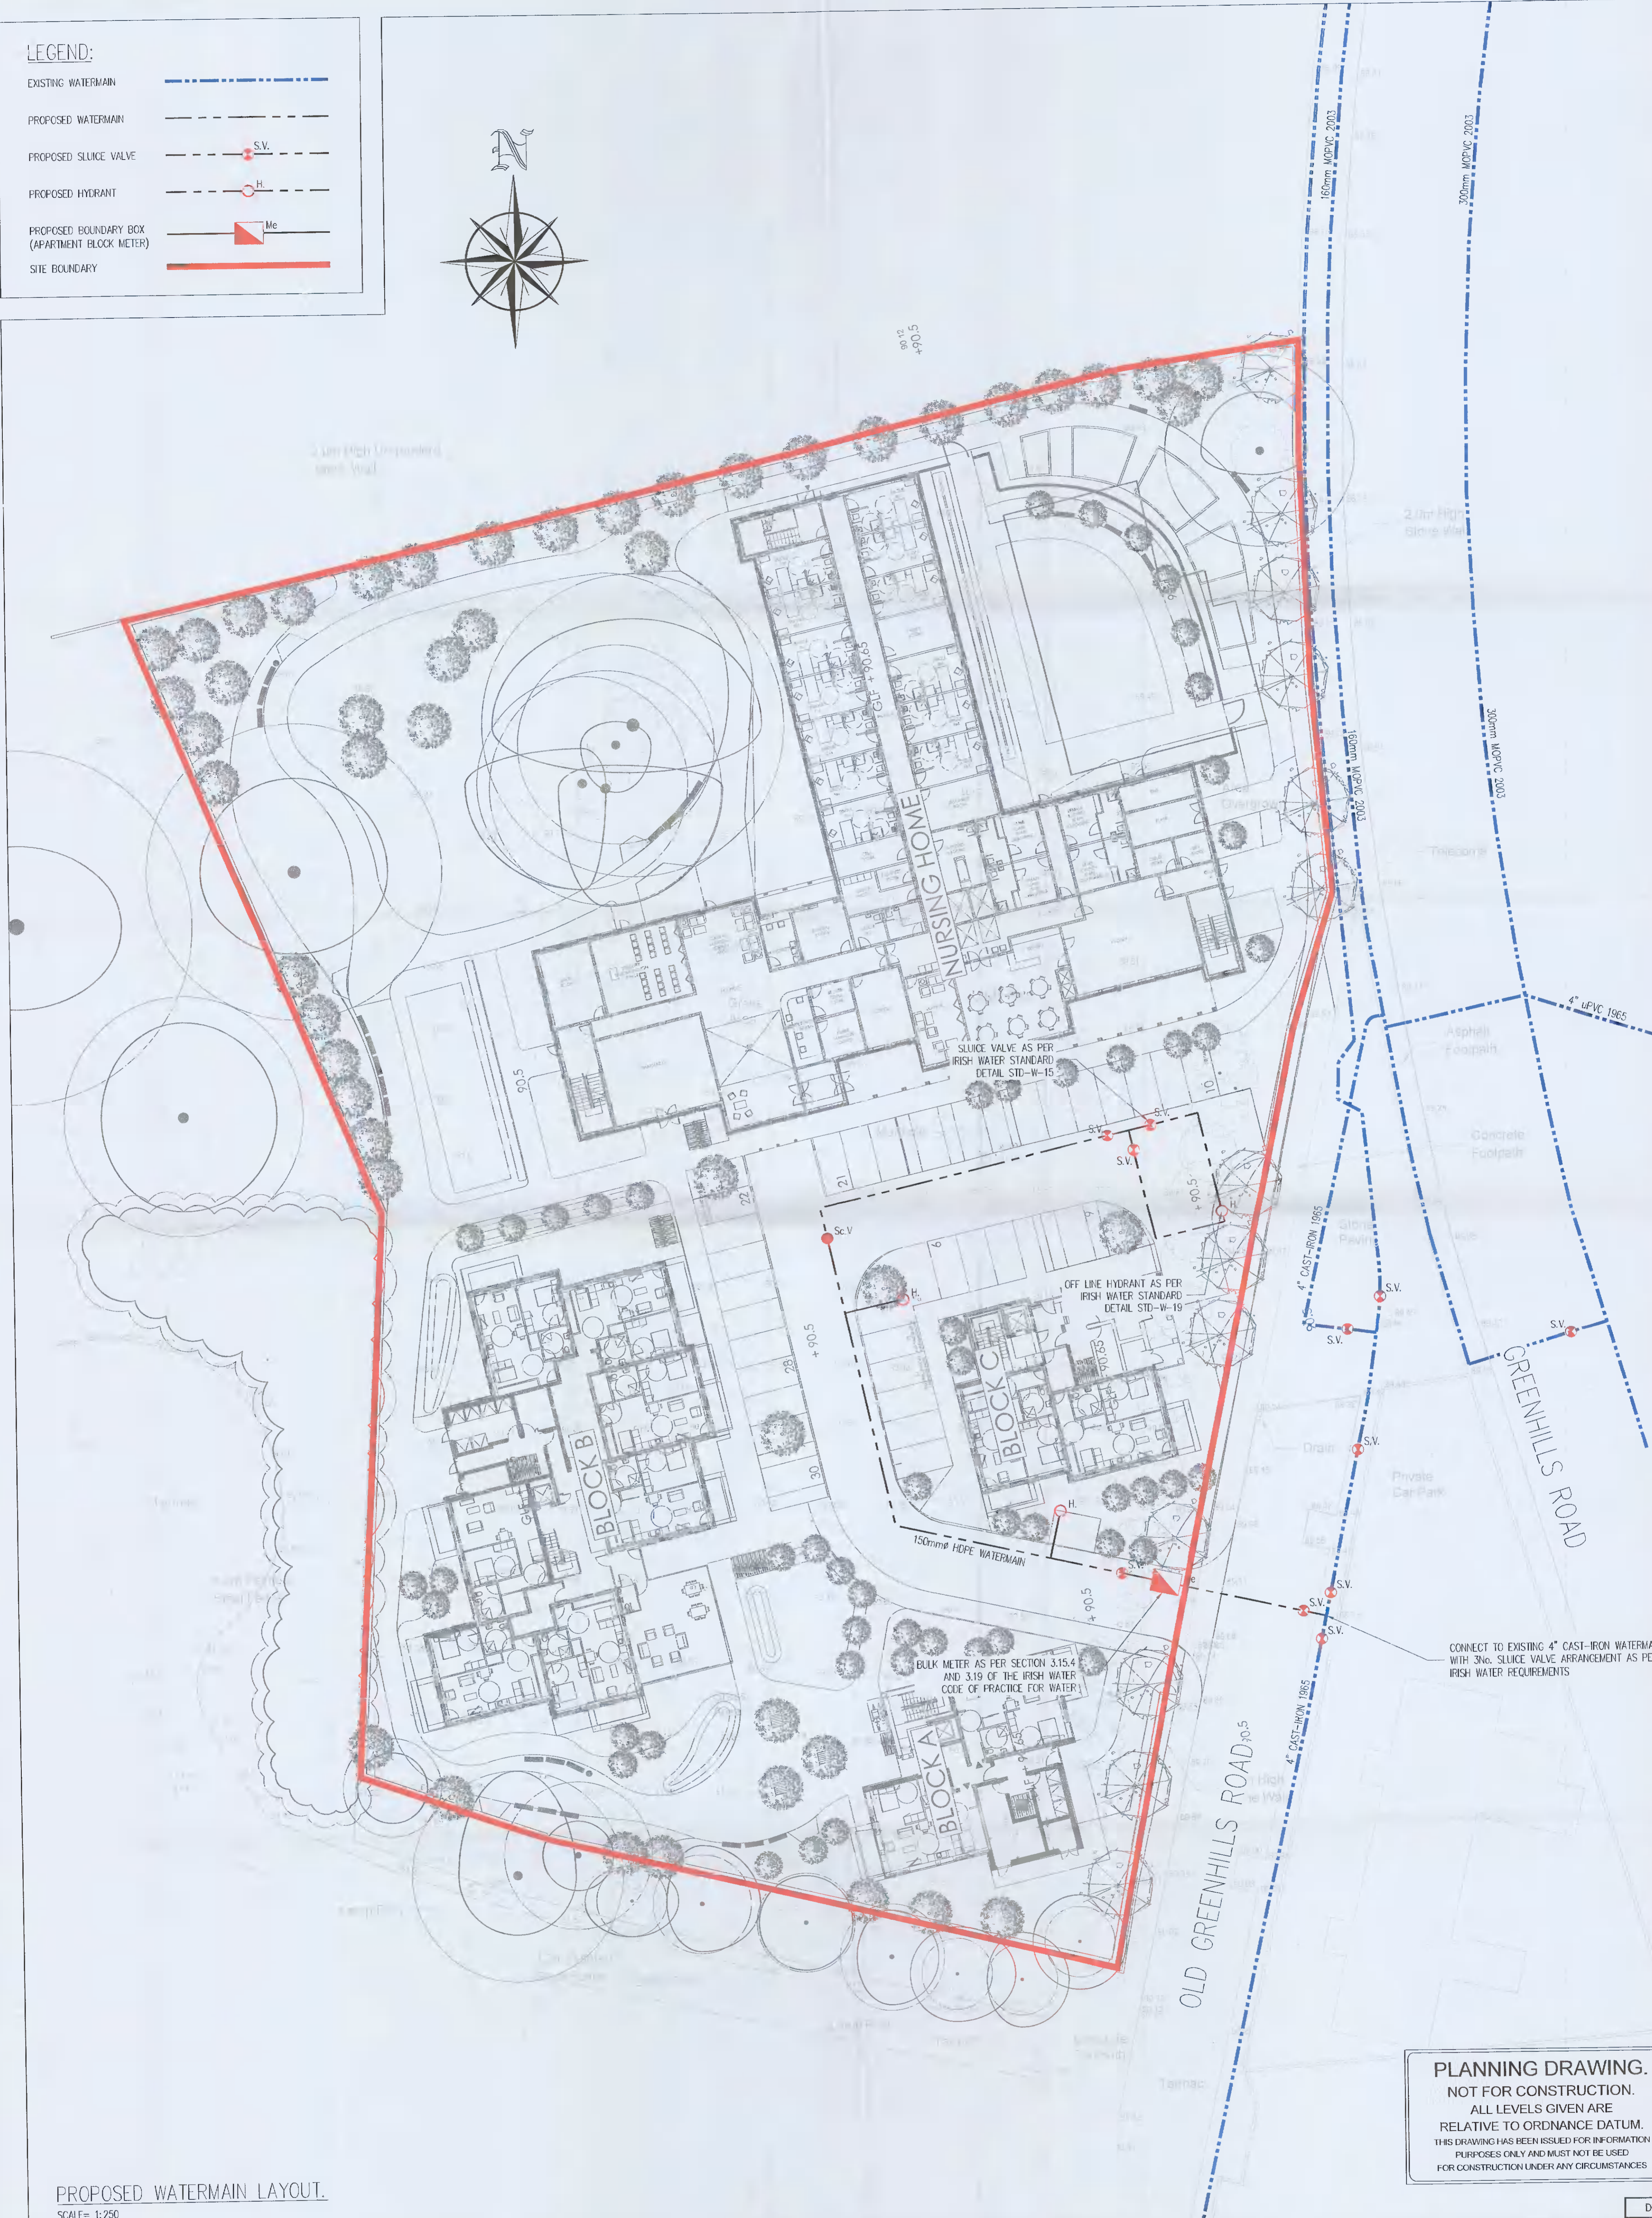

PROPOSED WATERMAIN LAYOUT.
SCALE= 1:250

PLANNING DRAWING.
NOT FOR CONSTRUCTION.
ALL LEVELS GIVEN ARE
RELATIVE TO ORDNANCE DATUM.
THIS DRAWING HAS BEEN ISSUED FOR INFORMATION
PURPOSES ONLY AND MUST NOT BE USED
FOR CONSTRUCTION UNDER ANY CIRCUMSTANCES

NOTES

- 1 For setting out refer to Architect's drawings.
- 2 This drawing to be read in conjunction with all other Architectural and Engineering drawings and all other relevant drawings and Specifications.
- 3 DO NOT SCALE THIS DRAWING. Use figured dimensions only.
- 4 No part of this document may be reproduced or transmitted in any form or stored in any retrieval system of any nature without the written permission as copyright holder except as agreed.
- 5 Ordnance Survey Ireland Licence Number EN 0074022

Rev. No	Date	REVISION NOTE	Des. By	Chkd. By
P1	28.01.2022	DESIGN PROGRESSION	JS	GF

Client		St Mary's Medical (Tallaght) Ltd. Old Greenhills Rd. Nursing Home.	
Title		Proposed Watermain Layout	
Dwg. No.		D092-CSC-XX-XX-DR-C-0004	
Date	Des. by	Chkd. by	Apprd. by, Scale
DEC 2021	MM	NB	NB 1:250@A1
Revision		P1	

CS Consulting Group
DUBLIN | LONDON | LIMERICK

Head Office
18-22 Dame Street, Dublin 2
T: +353 (0)1 5486863
e: info@csconsulting.ie
w: www.csconsulting.ie

Quality
Environment
Energy
Health & Safety

U.S. EN ISO 9001:2008
U.S. EN ISO 14001:2004
U.S. EN ISO 50001:2011
OHSAS 18001:2007

D092