


--

--

Legend

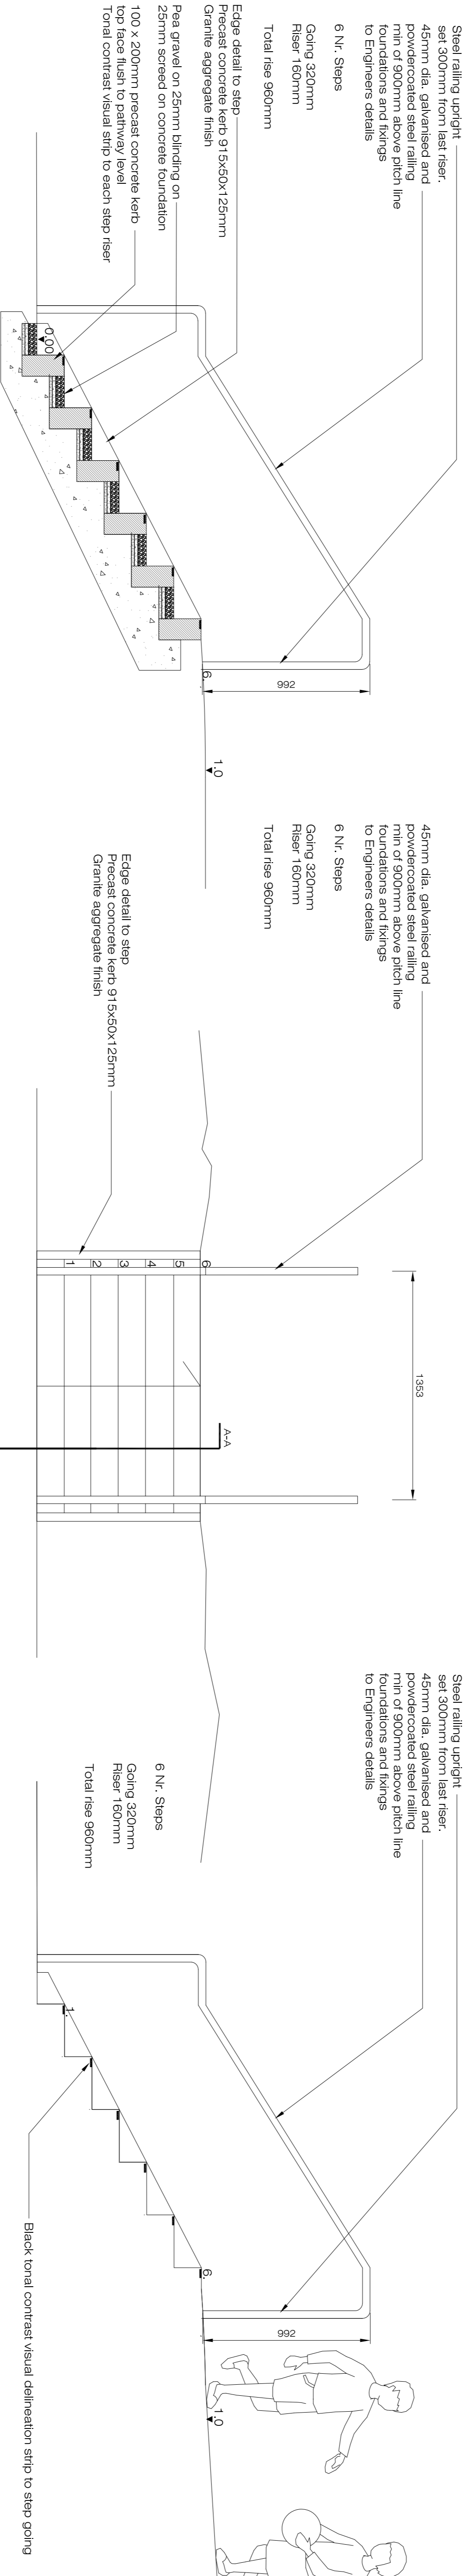

D 01 LD-06-CS Section, Steps to double width slide
Scale @ 1:10

D 01 LD-06-CS Elevation, Steps to double width slide
Scale @ 1:10

D 01 LD-06-CS section outline, Steps to double width slide
Scale @ 1:10

Rev	Date	Notes

Project name: Aderig Phase 2 Residential Development	Project number: 17-064
Drawing name: Hardworks Landscape Details Steps to double width steps	Drawing number: LD-06-CS

Drawing scale @ A1: 1:20	Drawn by: d+ol	Checked by: ld
Status: Compliance	date: 08.03.2022	

Contact details:
doyle + o'troithigh, 202, 202, 4186
residential@doyleoetroithigh.com
doyle@doyleoetroithigh.com
doyle + o'troithigh, 25-32 Upper Peninsula St
Dublin 2,
01 454 5618 / 01 454 5619

doyle + o'troithigh
landscape - architecture
www.doyleoetroithigh.com