

1. Figure Dimensions Only to be Taken from this Drawing. All Dimensions to be Checked on Site.
2. This drawing to be read in conjunction with all other Architectural & Engineering drawings & all other relevant drawings & Specification

— 82 — Major Contour  
 — 82.50 — Minor Contour

**88.49** — Proposed Road Level

- Proposed Roadway (SMA Finishing)
- Proposed shared Surface (SMA with buff surface)
- Proposed Raised Crossing / Speed Table (SMA with red surface)
- Emergency Vehicle Turning Area (Reinforced Grass)



OS Ordnance Survey Ireland License No. C174-52110667  
 © Ordnance Survey Ireland & Government of Ireland

Rev.	Date	By	Revision
G	11/02/22	ML	Layout Revised as per received on 16/11/21. Potential Link to Rookwood Lodge added.
D	11/05/21	ML	Layout Revised as per received on 06/05/21.
B	16/12/20	ML	Roads 1 & 3 levels revised. Minor amendments.

Status: **FOR PLANNING**

Client / Architect: Ms Brenda Weir

Project: Rookwood, Ballyboden

Drawing Title: Proposed Road Layout and Levels


THIS DOCUMENT IS THE PROPERTY OF GORDON WHITE CONSULTING ENGINEERS. THE DESIGN INFORMATION CONTAINED HEREIN IS STRICTLY CONFIDENTIAL. THIS DOCUMENT IS NOT TO BE USED, REPRODUCED, DISSEMINATED OR CIRCULATED IN WHOLE OR IN PART WITHOUT THE PRIOR WRITTEN PERMISSION IN EACH INSTANCE OF GORDON WHITE CONSULTING ENGINEERS.  
 © PROPERTY OF GORDON WHITE CONSULTING ENGINEERS

**GORDON WHITE CONSULTING ENGINEERS**

1st Floor, 8 Riverbank, Lake Drive  
 Citywest Business Campus  
 Dublin 24, D24 V5D9

Tel: 01 478 6396  
 Mobile: 089 230 8216  
 Email: info@gwce.ie  
 www.gwce.ie

Drawn By	ML	Scale	1:250
Latest Rev. by		Date	11 Nov. '20
Drawn No.	G1162-10		G

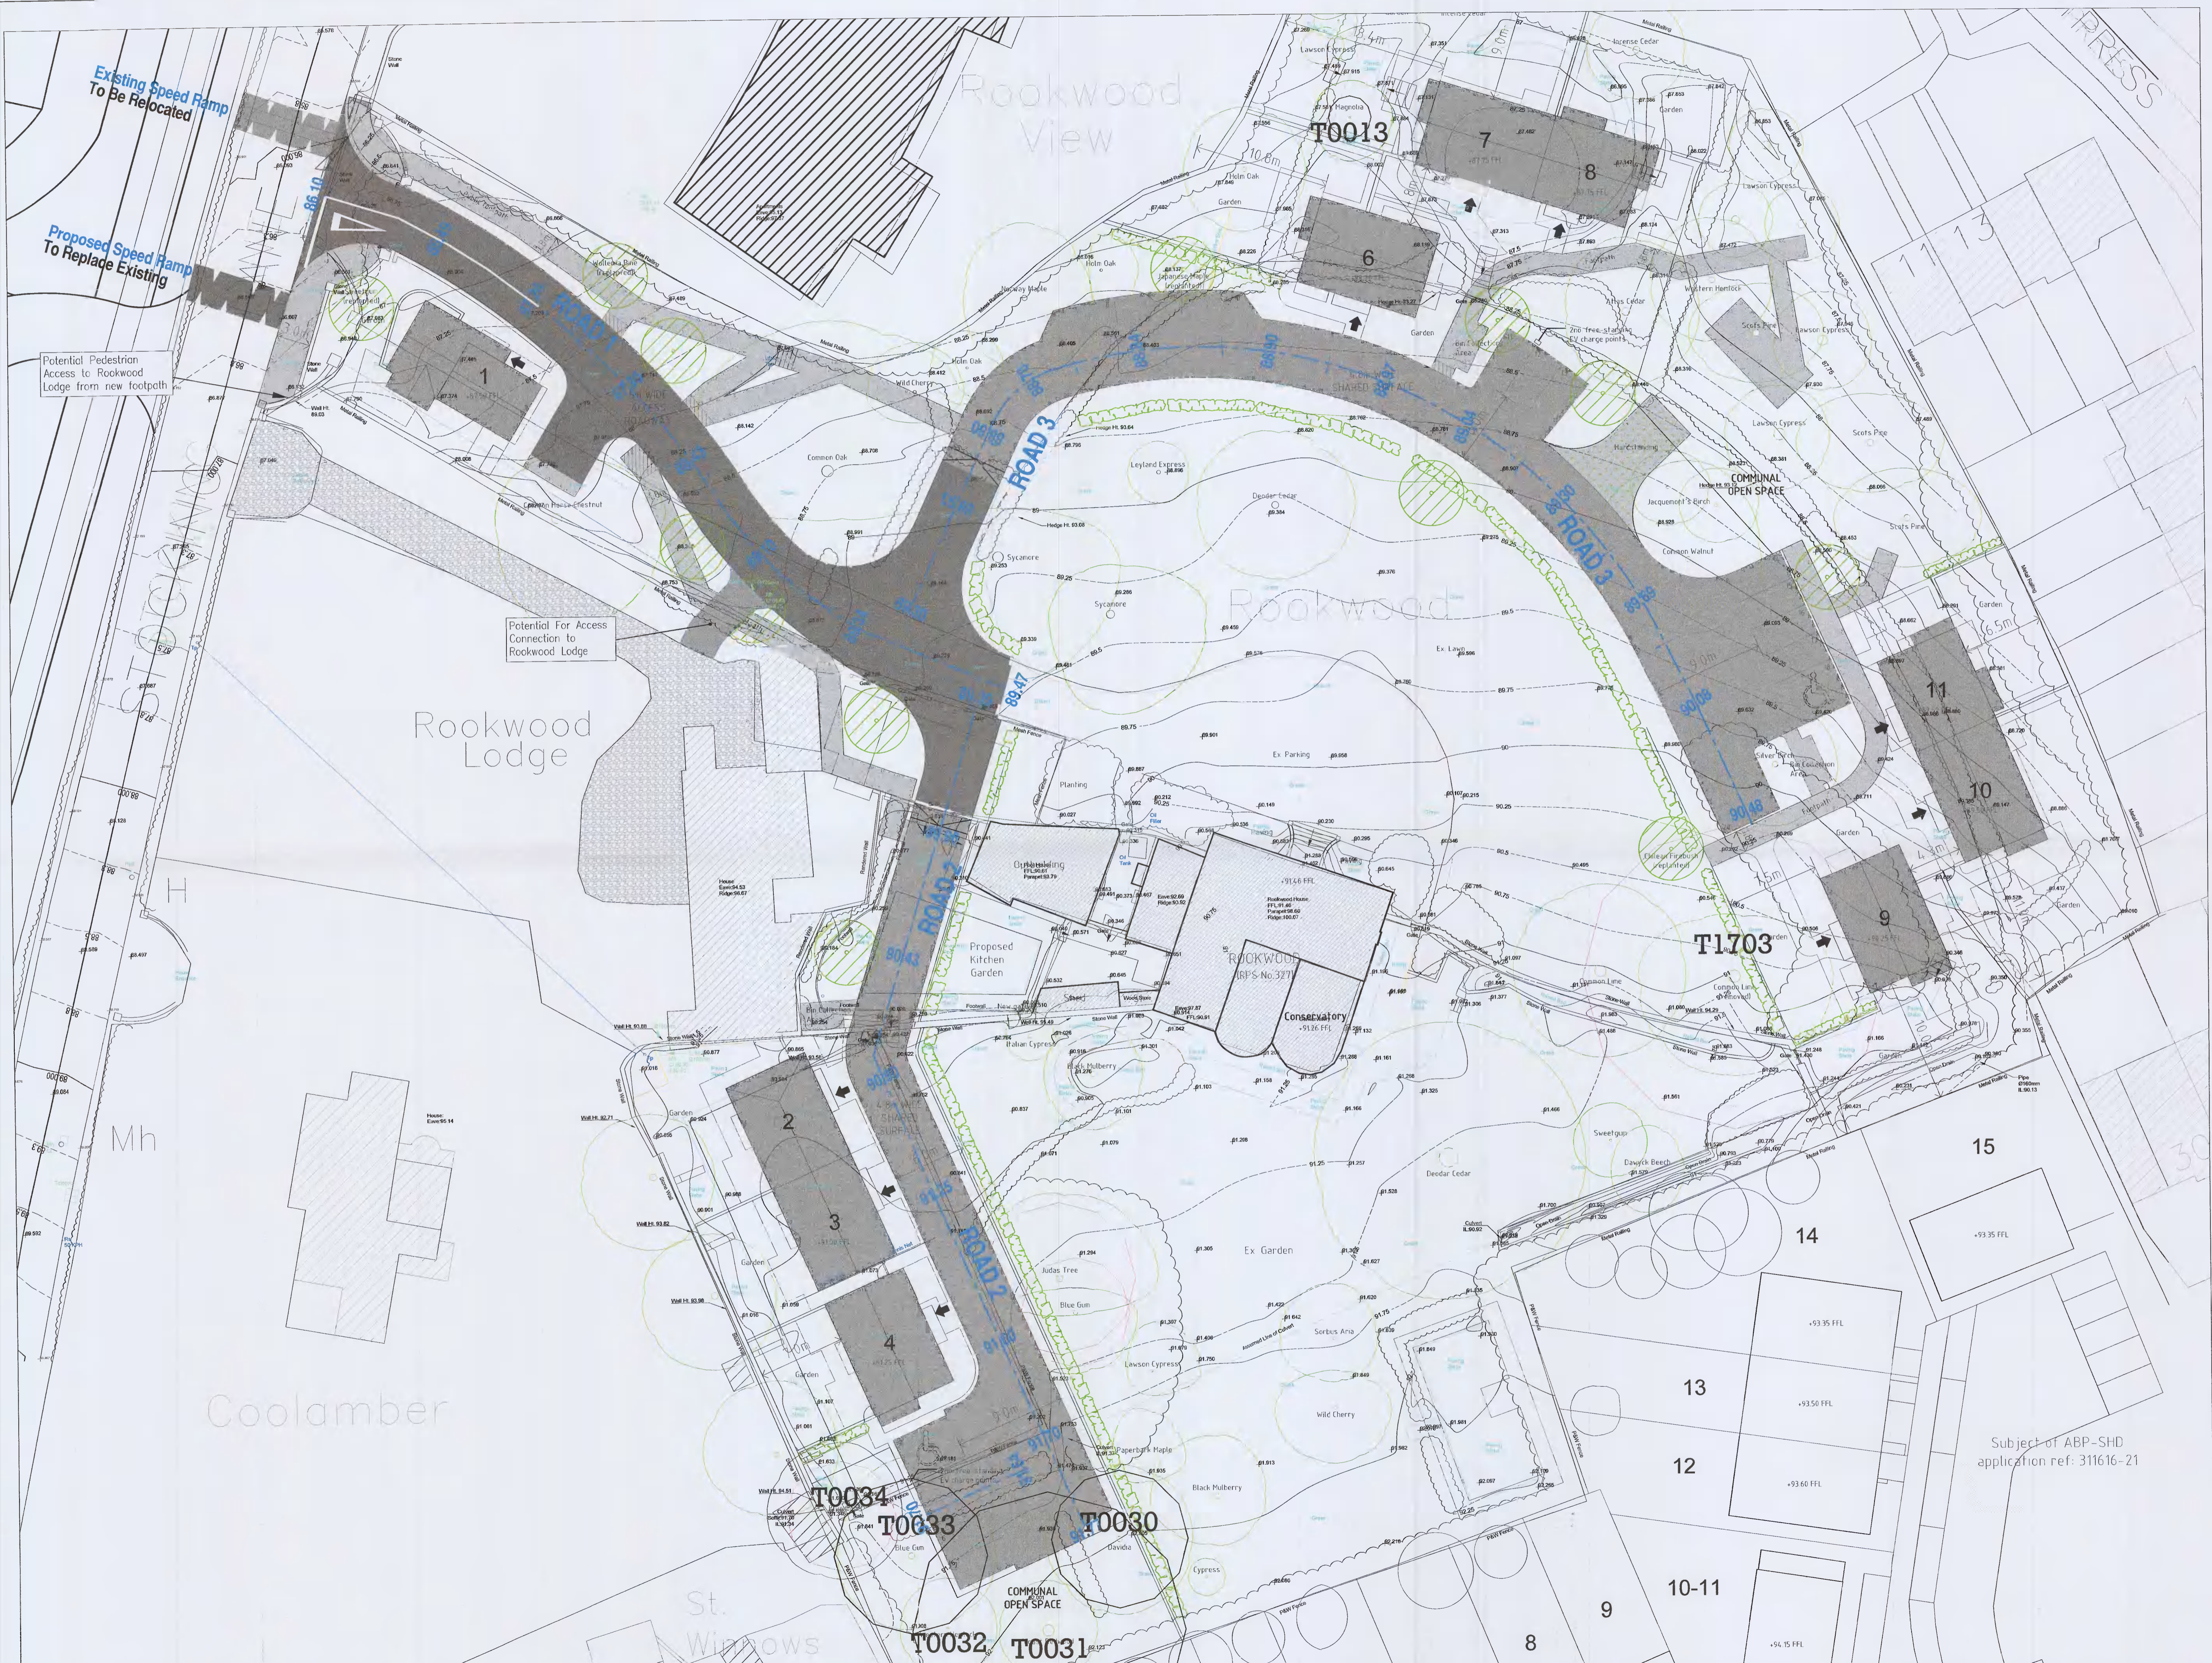

Subject of ABP-SHD application ref: 311616-21