


SITE SECTION BB
SCALE 1:250

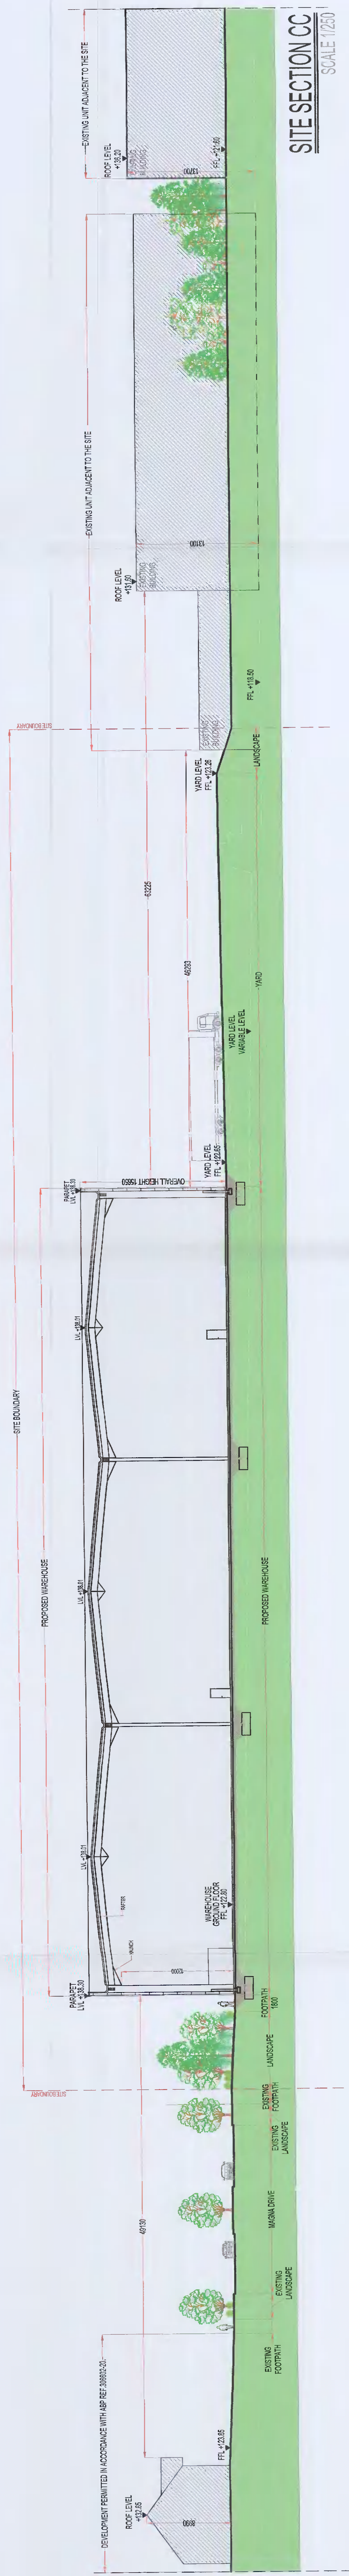

SITE SECTION CC
SCALE 1:250

PLANNING	DATE	BY	CHKD BY	DATE
PLANNING	15/03/2023	JK	JK	15/03/2023
PROJECT: WAREHOUSE DEVELOPMENT AT MAGNA AVENUE, MAGNA BUSINESS PARK, DUBLIN 24, CO. DUBLIN CLIENT: ROCKFACE DEVELOPMENTS LTD. CONSULTANT: KAVANAGH BURKE CONSULTING ENGINEERS DRAWING NO: GA-A08 SCALE: 1:250 SHEET NO: 01 OF 02				

KAVANAGH BURKE
CONSULTING ENGINEERS
15, GREENGLASS ROAD, BALLINACREAGH PARK, DUBLIN 15
TEL: 01 454 5666
EMAIL: info@kavanaghburke.ie