




View 1 - Overall
Scale: NTS



View 1
Scale: 1:200



View 1 - Continued
Scale: 1:200

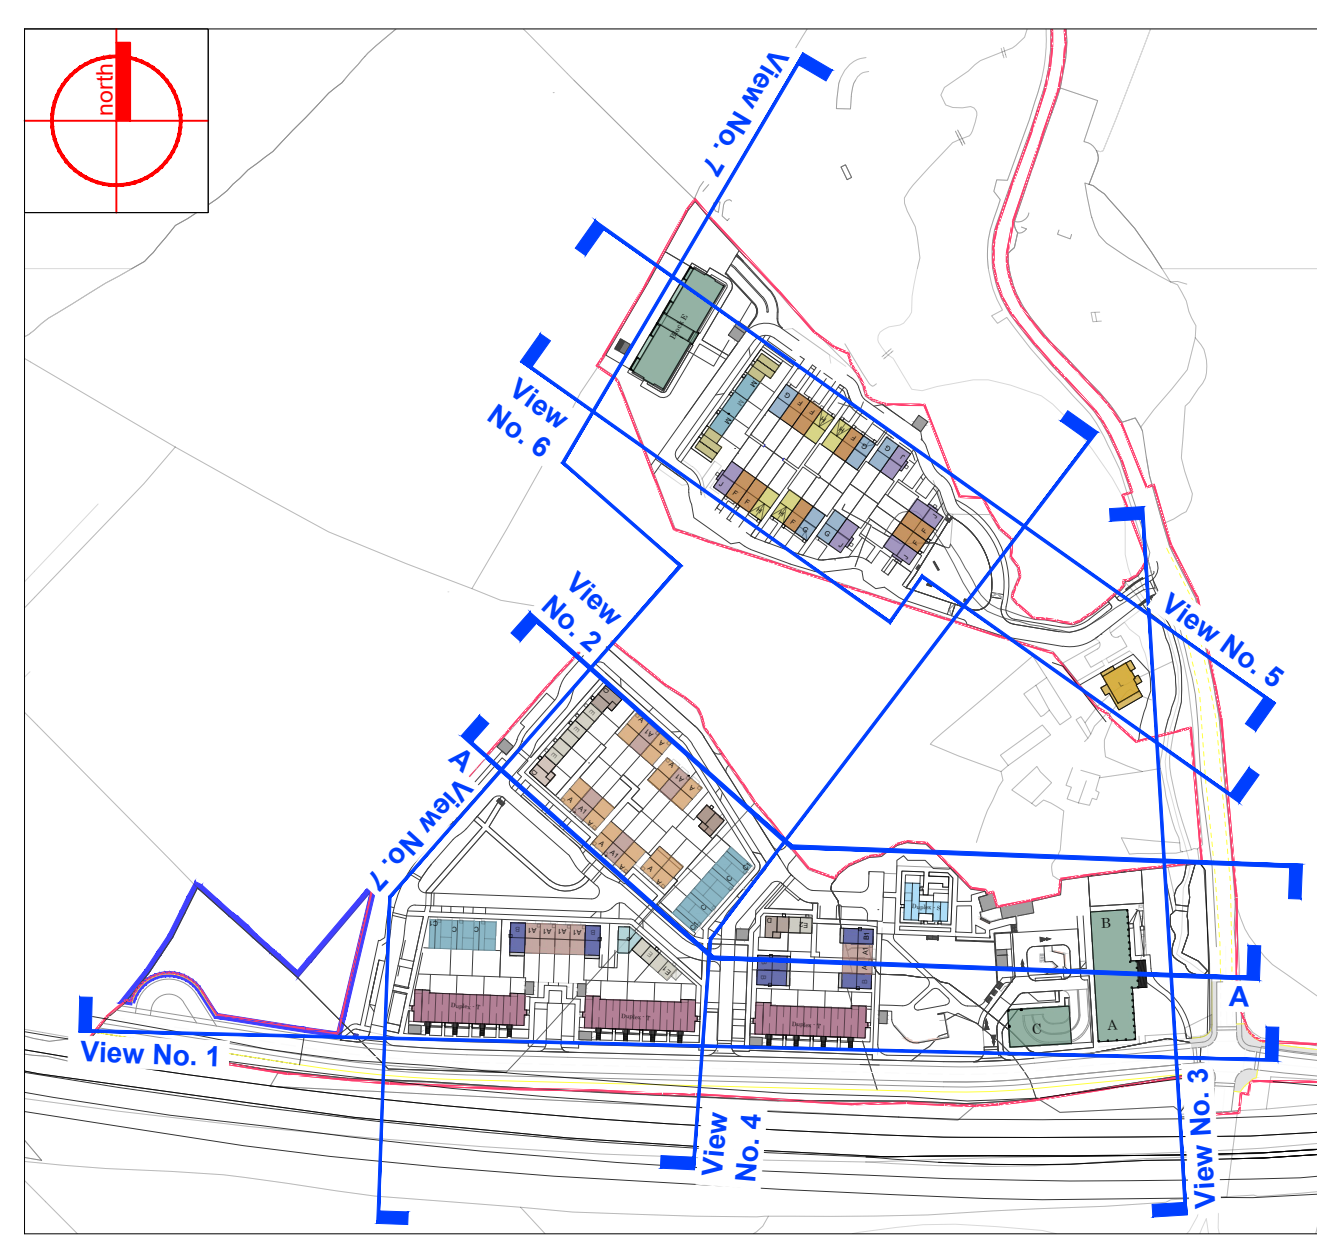

Key Plan
Scale: 1:3000

<p>REVISIONS</p> <p>Do not scale the drawings, with stated dimensions to be used.</p> <p>All dimensions are to be measured from the centre of the road unless otherwise stated. All dimensions to be checked on site. 
--	--	--	--	--------------------------------------	-----------------------------------	--	---	---	---	---	--	---	---	---	---







View 2 - Overall
Scale: NTS



View 2
Scale: 1:200

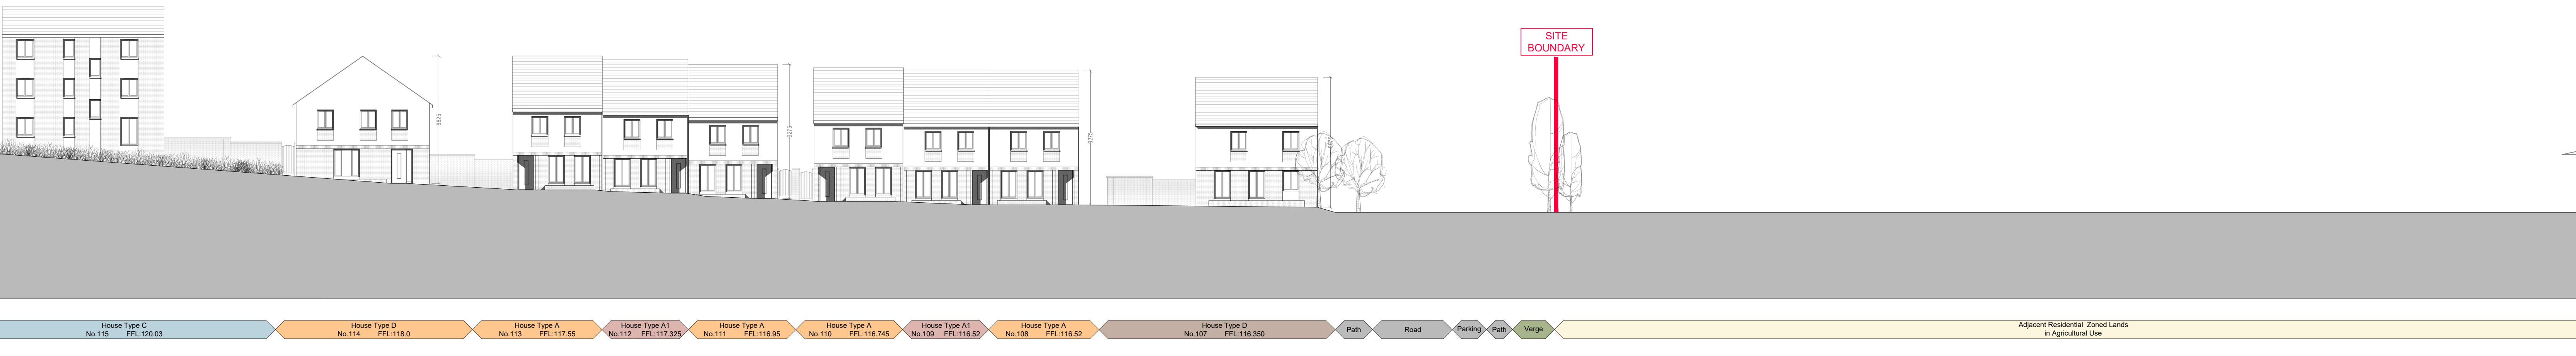


View 2 - Continued
Scale: 1:200

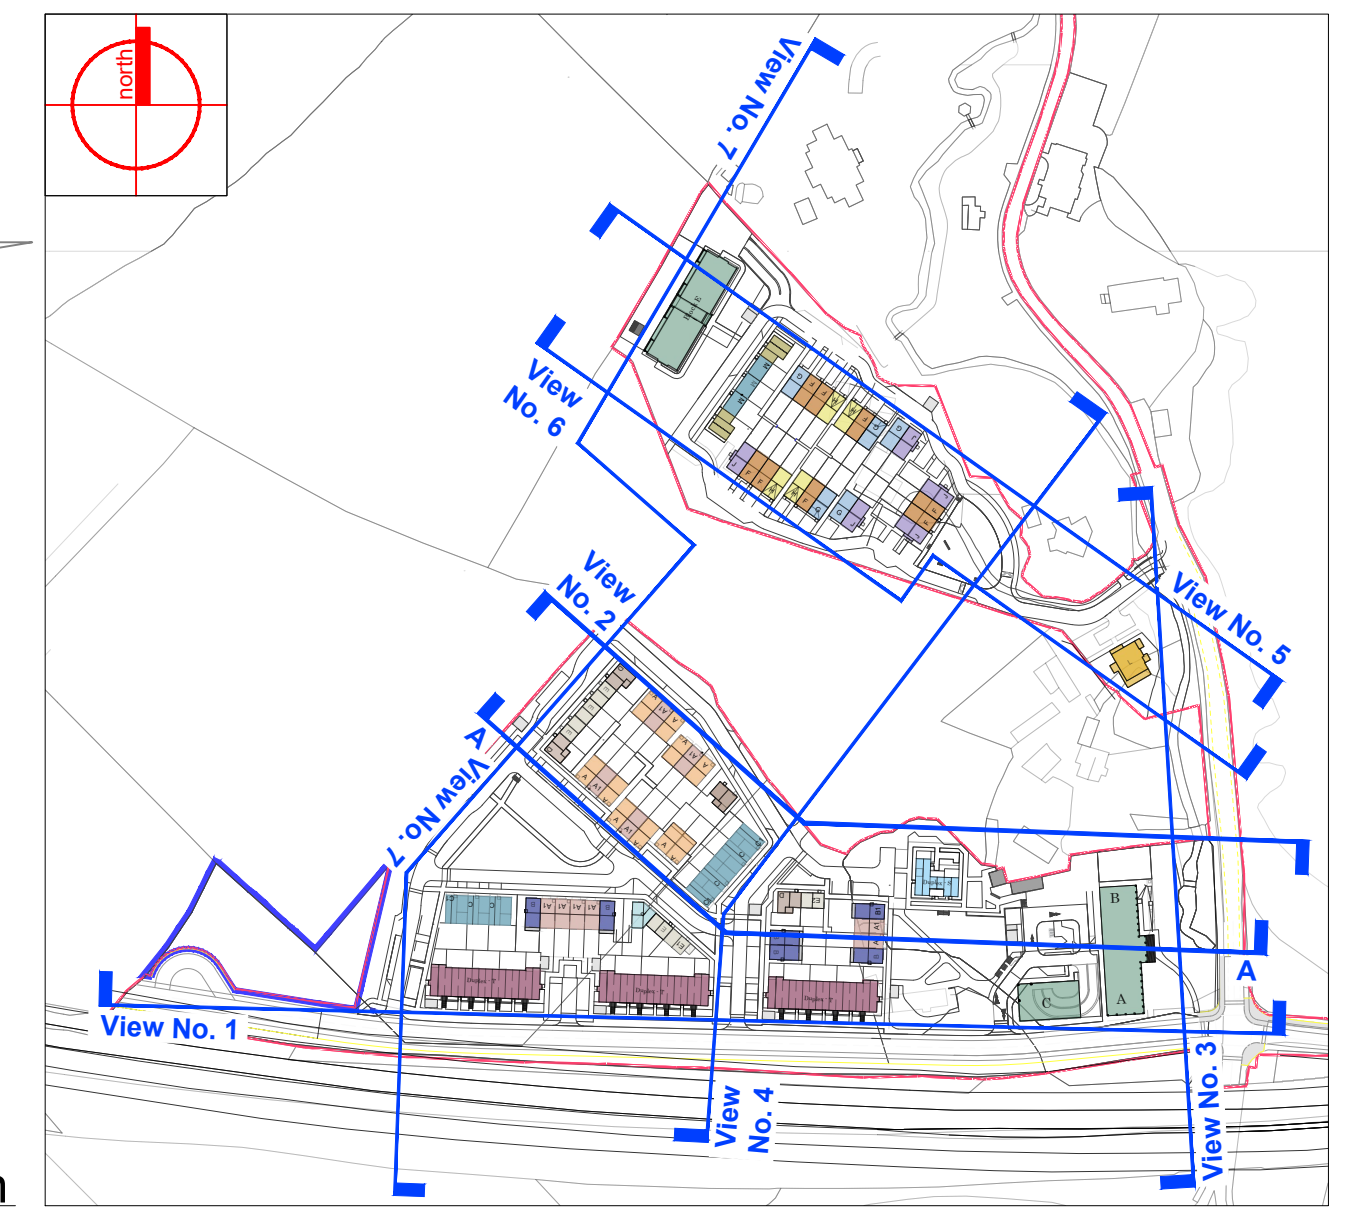


Key Plan
Scale: 1:3000

All other drawings are available for the use indicated by Project Stage.</p> <p>This drawing is prepared by the architect and is the property of JFOC Architects. No drawings, designs, reproduction or distribution of this information is allowed without the written consent of JFOC Architects and will be treated as a breach of copyright.</p>	<p>DATE</p> <p>18.11.2021</p>	<p>PROJECT NAME</p> <p>Proposed Residential Development at Edmondstown</p>	<p>PROJECT NO.</p> <p>18.132.PD5002</p>	<p>DATE</p> <p>November 2021</p>	
--	-------------------------------	--	---	----------------------------------	---	----------------------------------	---	----------------------------------




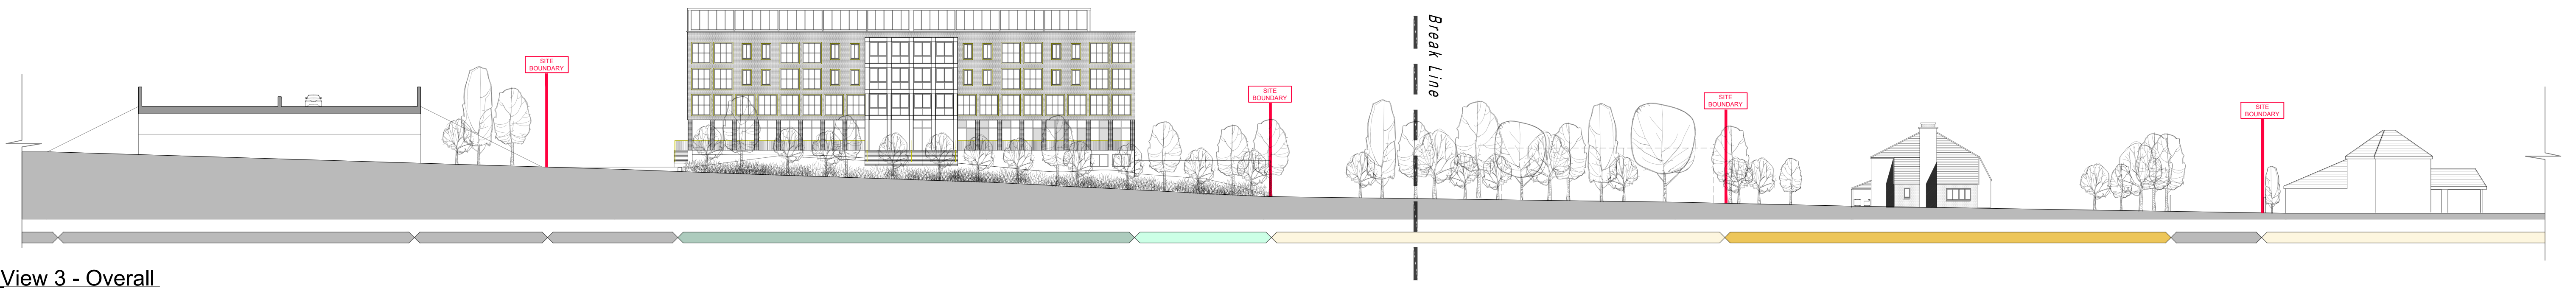


View 3 - Overall
Scale: NTS

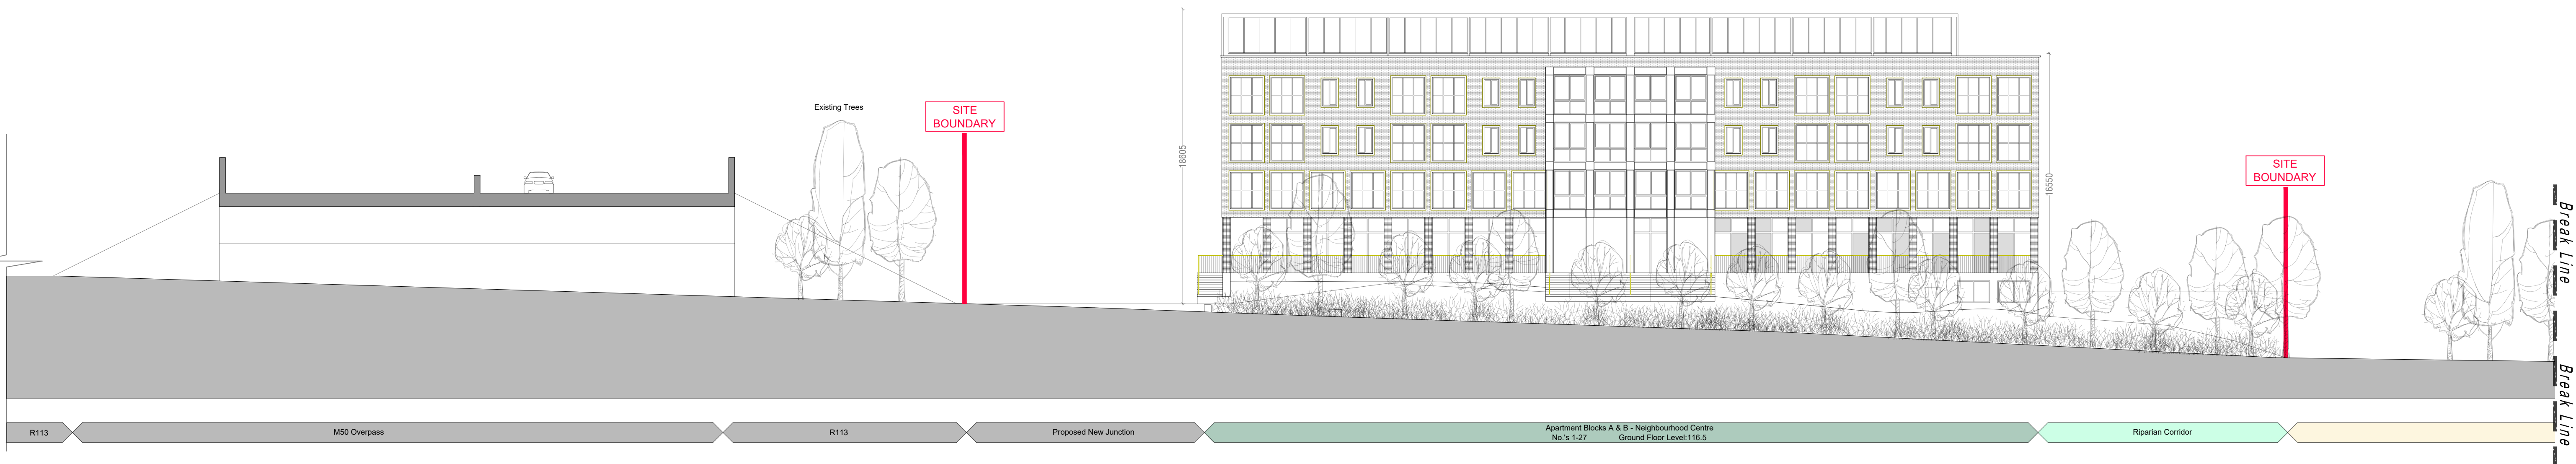

View 3
Scale: 1:200

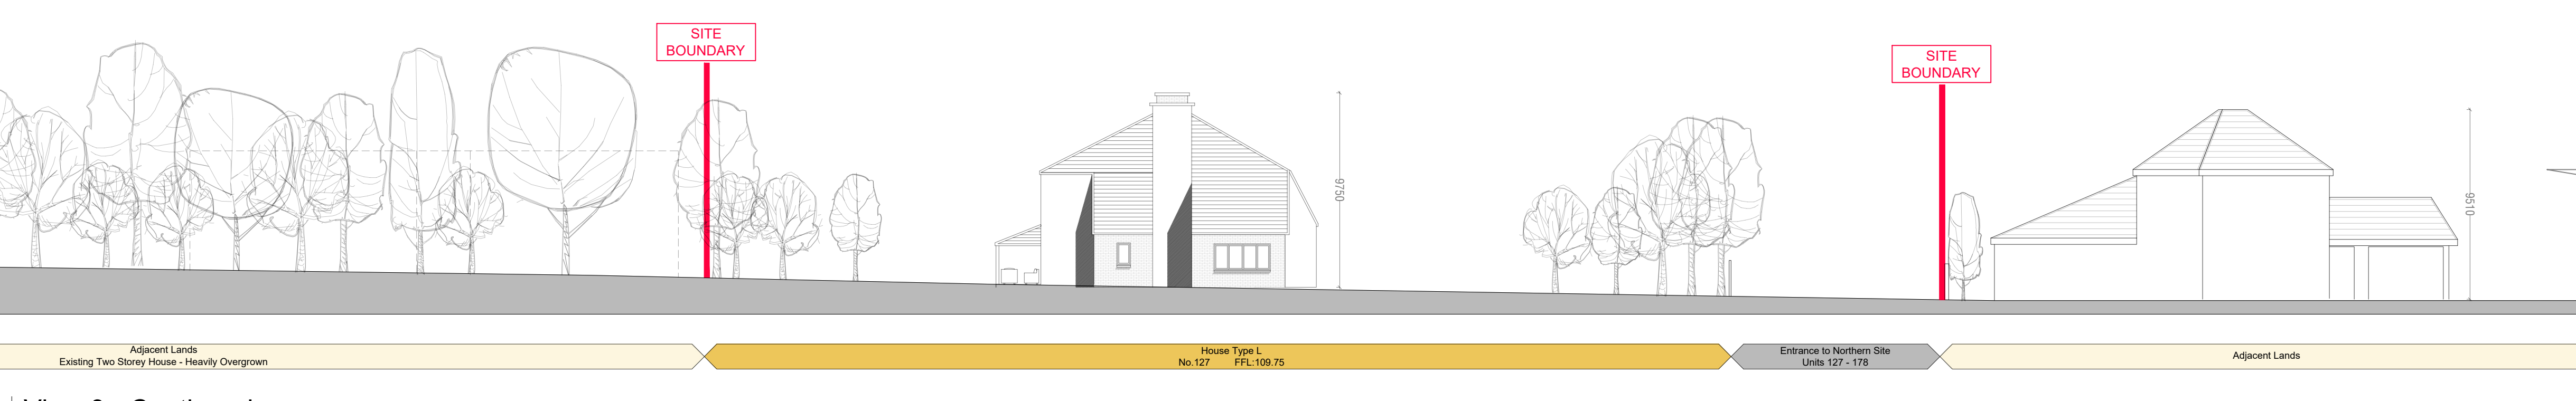

View 3 - Continued
Scale: 1:200

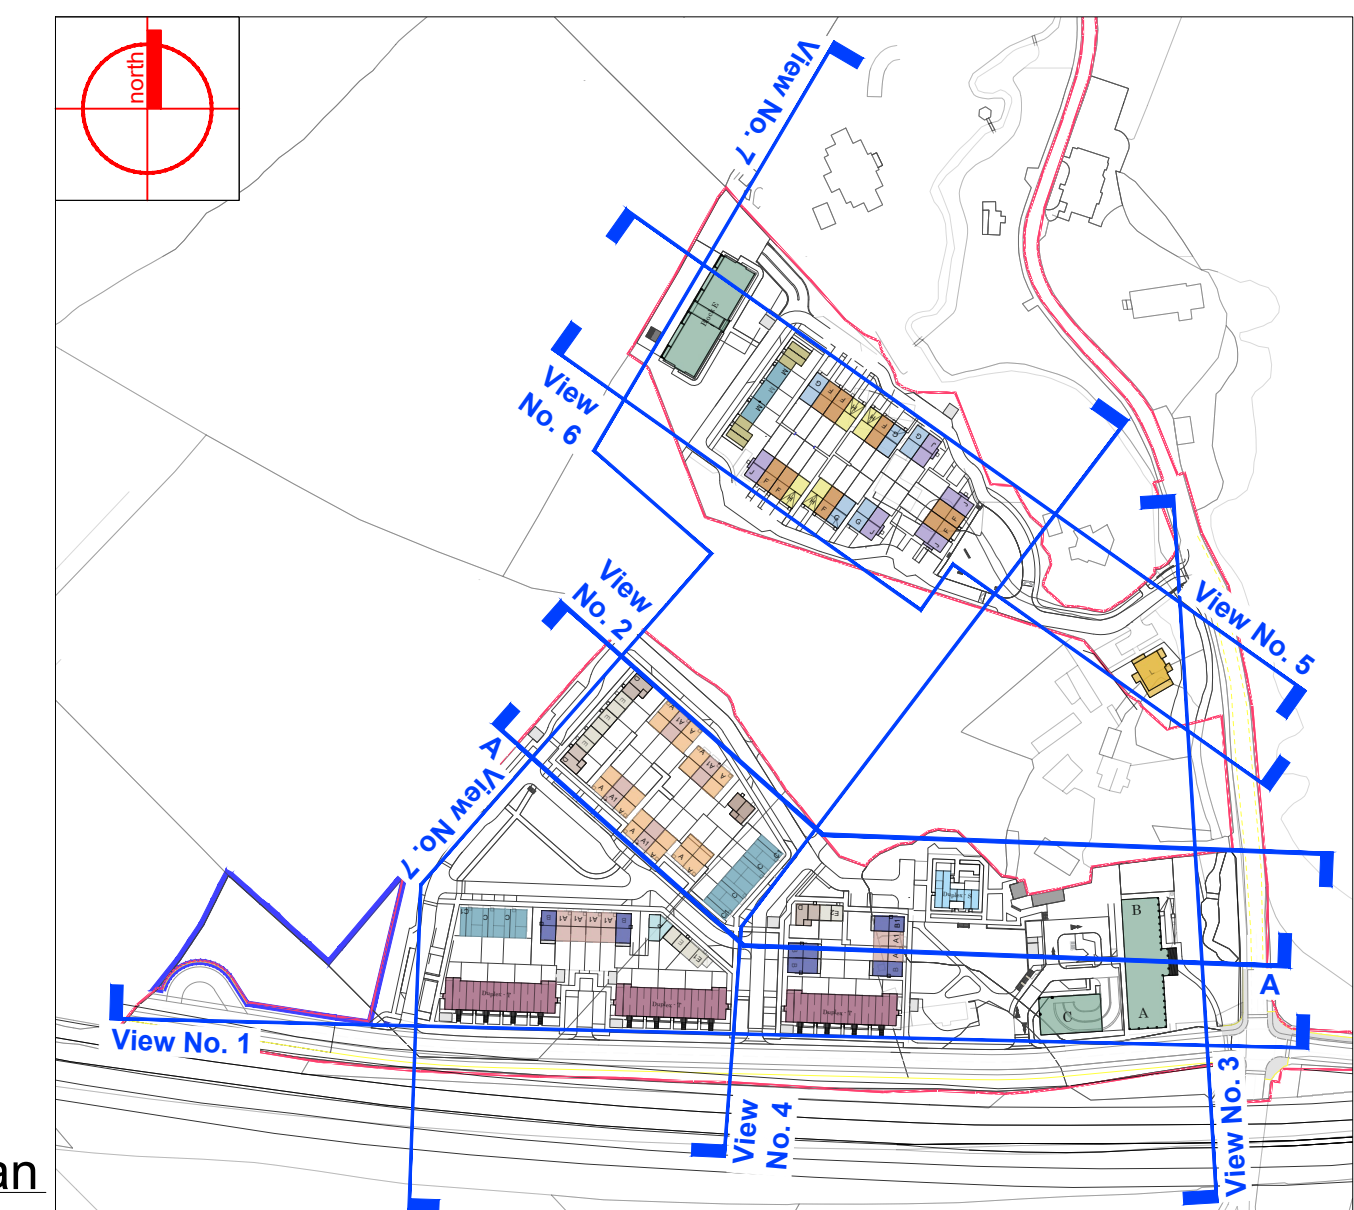

Key Plan
Scale: 1:3000

<p>IMPORTANT</p> <p>Do not scale this drawing, only stated dimensions to be used.</p> <p>Any dimensions not specifically noted to BPN's standards. All dimensions to be checked on site. Only drawings marked for construction are suitable for this purpose, all others are only suitable for the use indicated by Project Stage.</p> <p>This drawing is protected by copyright and is the property of BPN Architects. Any disclosure, copying, reproduction or distribution of this information without written authorisation is prohibited and will be deemed to be a breach of copyright.</p>	<p>ORIENTATION</p>	<p>CLIENT</p> <p>BCLDK Holdings Ltd. & Coll Anon Ltd.</p>	<p>PROJECT TITLE</p> <p>Proposed Residential Development at Edmondstown</p>	<p>DRAWING TITLE</p> <p>Contiguous Elevation</p> <p>View No. 3</p>	<p>SCALE</p> <p>As Shown</p>	<p>PROJECT STAGE</p> <p>Planning</p>	<p>REV.</p>	<p>JFOC ARCHITECTS</p> <p>183.132.PD5003</p> <p>November 2021</p>
					<p>DRAWN</p> <p>LD/Arty</p>	<p>DRAWING NUMBER</p> <p>183.132.PD5003</p>	<p>DATE</p> <p>November 2021</p>	
					<p>CHECKED</p>			
					<p>DATE</p>			




View 4 - Overall
Scale: NTS



View 4
Scale: 1:200




View 4 - Continued
Scale: 1:200

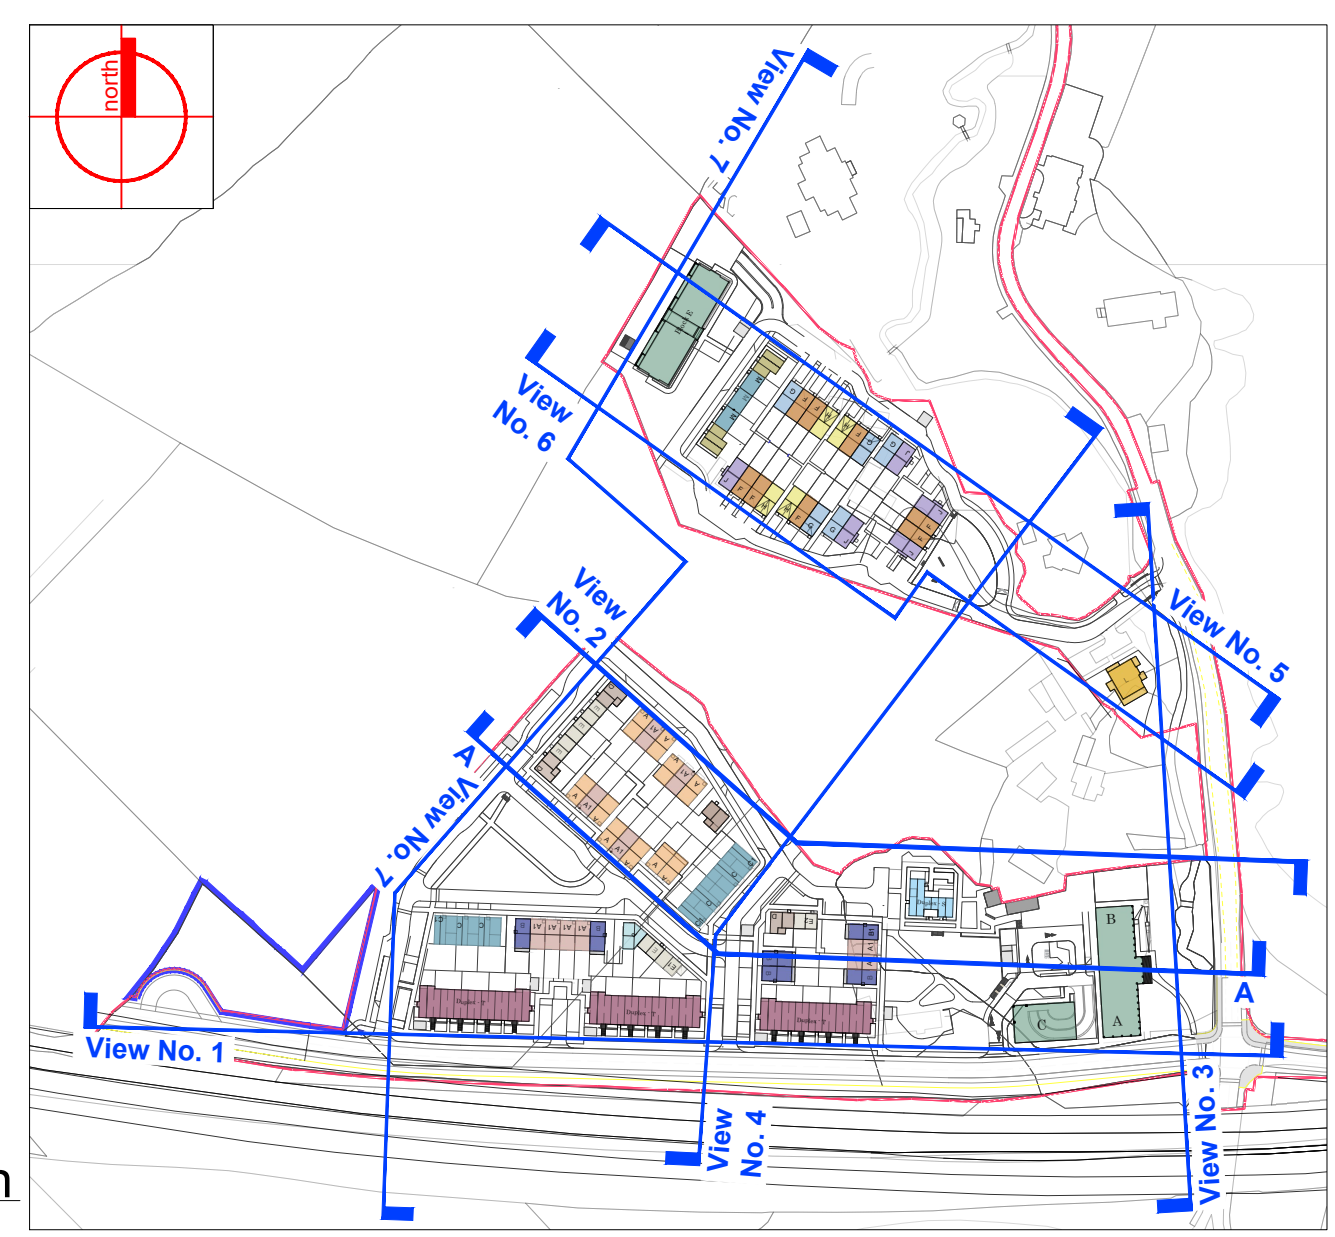


Key Plan
Scale: 1:3000


<p>INFORMATION</p> <p>Do not scale this drawing, only stated dimensions to be used.</p> <p>All dimensions to be necessarily verified by BFOC. All dimensions to be checked on site. Only drawings marked for construction are suitable for this purpose. All other are only suitable for the use indicated by Project Stage.</p> <p>This drawing is protected by copyright and is the property of JFOC Architects. Any disclosure, copying, reproduction or distribution of this information without written authorization is prohibited and will be deemed a breach of copyright.</p>	<p>ORIENTATION</p>	<p>CLIENT</p> <p>BCDK Holdings Ltd. & Gall Anon Ltd.</p>	<p>PROJECT TITLE</p> <p>Proposed Residential Development at Edmondstown</p>	<p>DRAWING TITLE</p> <p>Contiguous Elevation View No. 4</p>	<p>SCALE</p> <p>As Shown</p>	<p>PROJECT STAGE</p> <p>Planning</p>	<p>DATE</p> <p>November 2021</p>	<p>DRAWING NUMBER</p> <p>183.132.PD5004</p>	<p>REV.</p>	<p>JFOC ARCHITECTS</p> <p>183.132.PD5004</p>	<p>183.132.PD5004</p>
					<p>DRAWN</p> <p>LD/Arty</p>	<p>DATE</p> <p>November 2021</p>					

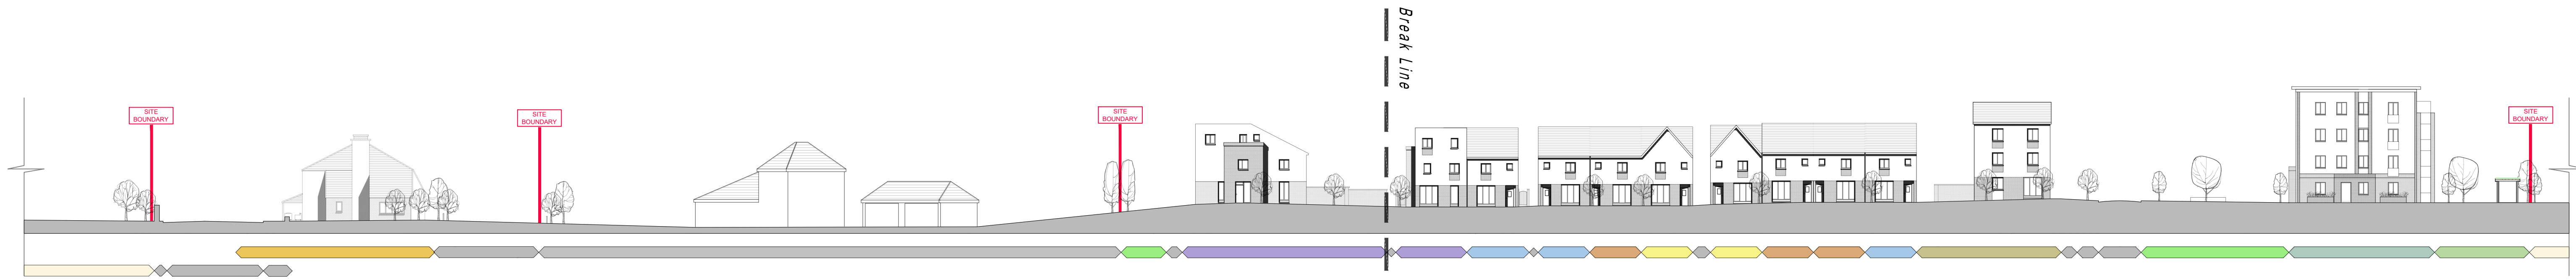


View 5 - Overall
Scale: NTS

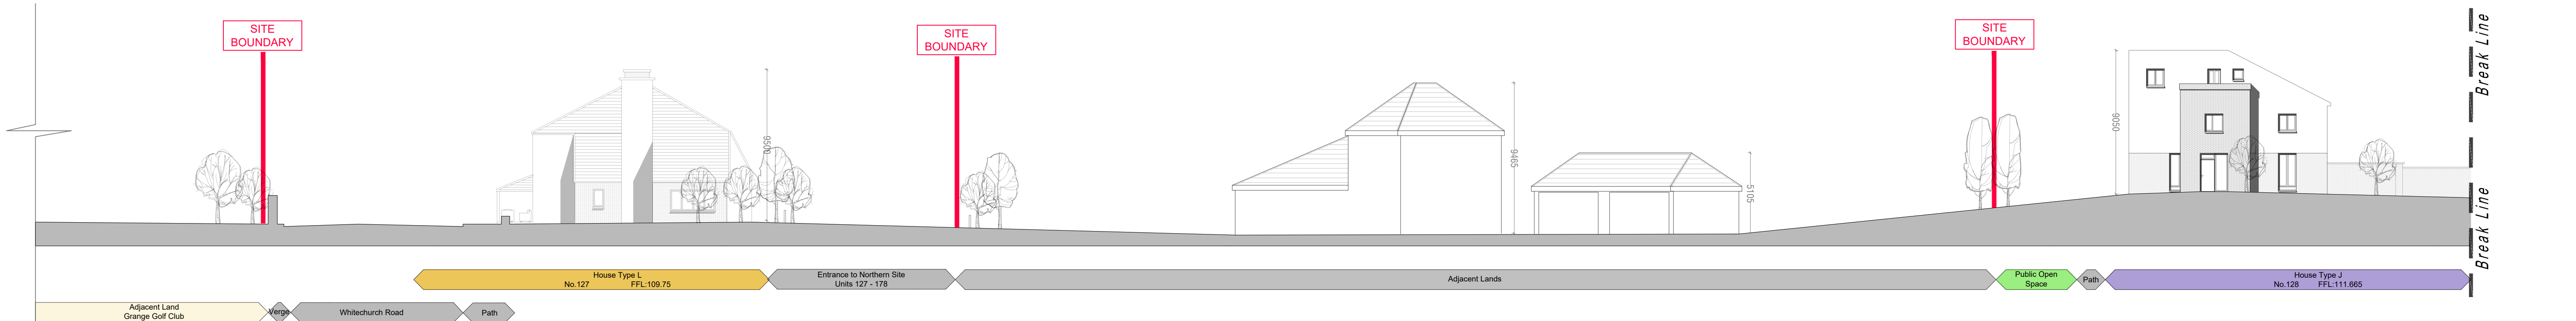

View 5
Scale: 1:200

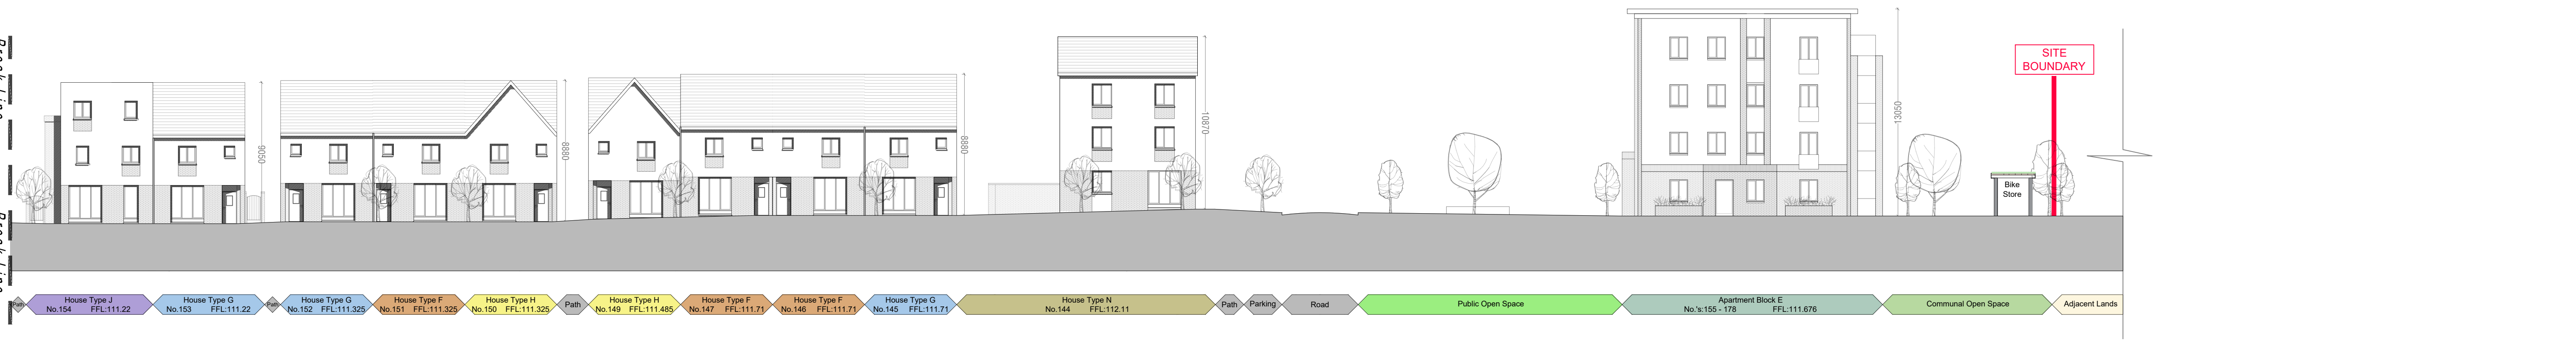


View 5 - Continued
Scale: 1:200

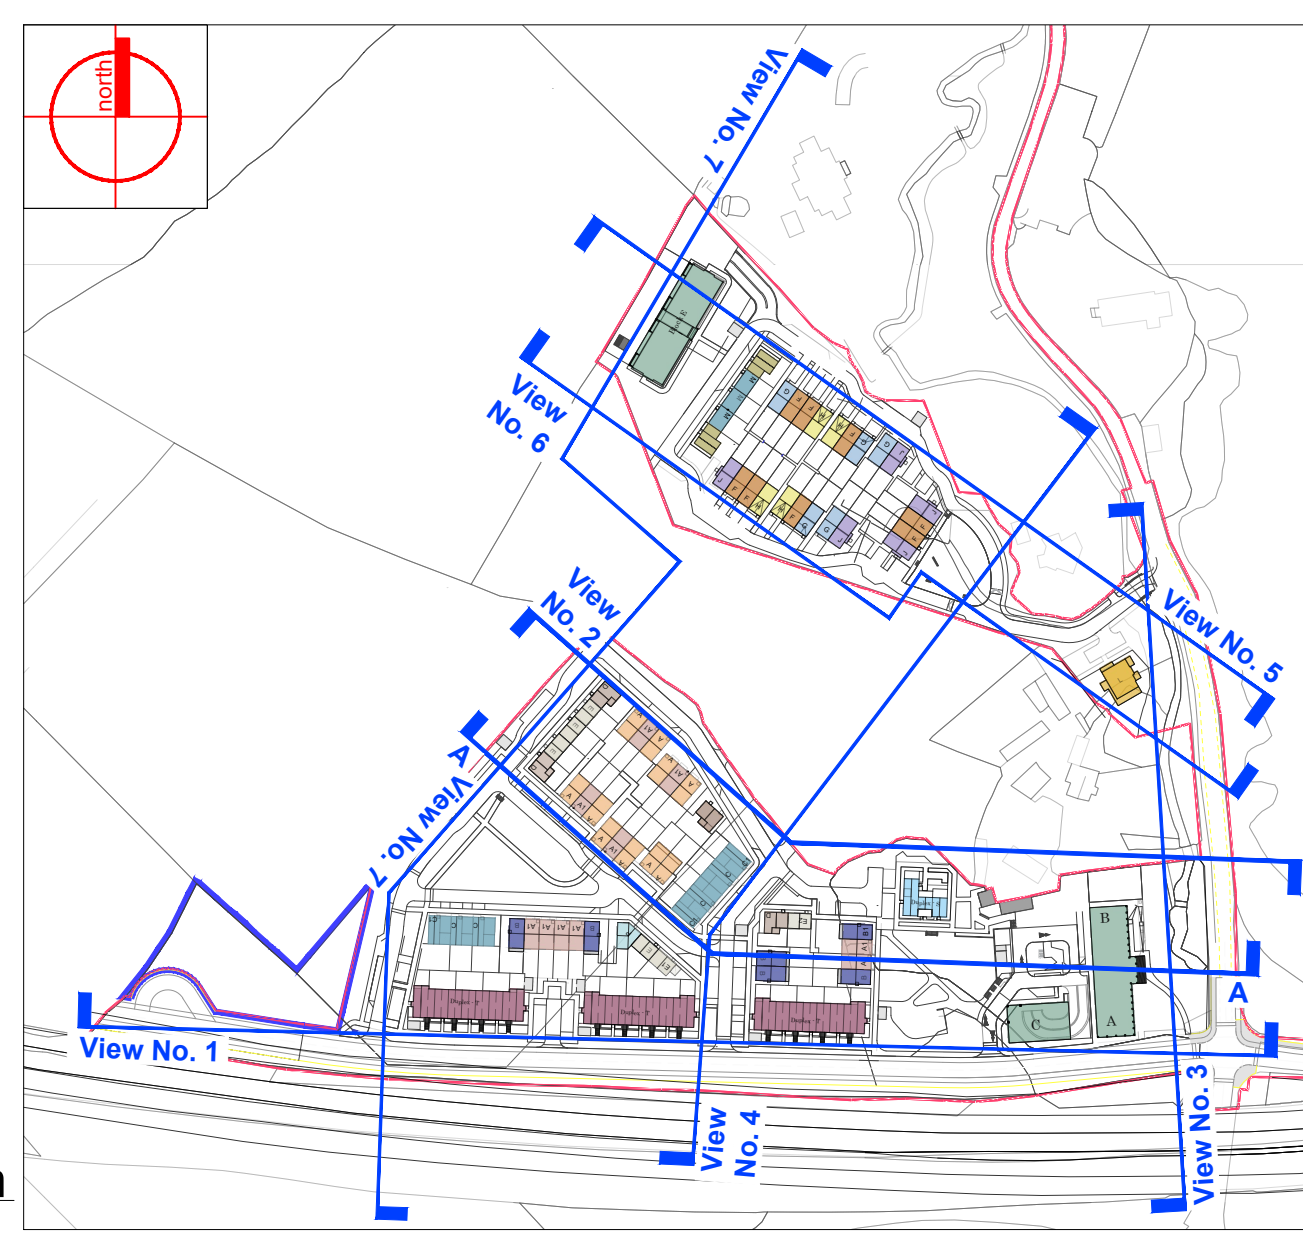

Key Plan
Scale: 1:3000


<p>NOTES</p> <p>Do not scale this drawing, only stated dimensions to be used.</p> <p>All dimensions are to be measured unless stated to the contrary. All dimensions to be checked on site. Only drawings marked for construction are suitable for this purpose, all others are only suitable for the use indicated by Project Brief.</p> <p>This drawing is protected by copyright and is the property of JFOC Architects. Any disclosure, copying, reproduction or distribution of this information without written authorisation is prohibited and will be deemed a breach of copyright.</p>	<p>ORIENTATION</p>	<p>CLIENT</p> <p>BCLDK Holdings Ltd. & Coll Anon Ltd.</p>	<p>PROJECT TITLE</p> <p>Proposed Residential Development at Edmondstown</p>	<p>DRAWING TITLE</p> <p>Contiguous Elevation</p> <p>View No. 5</p>	<p>SCALE</p> <p>As Shown</p>	<p>PROJECT STAGE</p> <p>Planning</p>	<p>REV.</p>	<p>JFOC ARCHITECTS</p>
					<p>DESIGN</p> <p>LD/Arty</p>	<p>DRAWING NUMBER</p> <p>183.132.PD5005</p>		

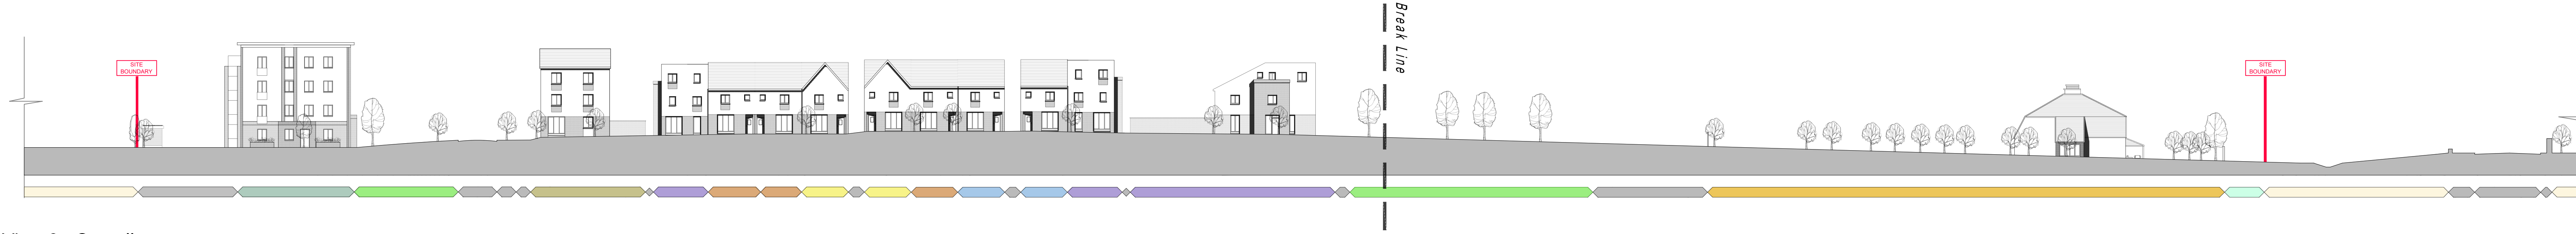


View 6 - Overall
NTS



View 6
Scale: 1:200

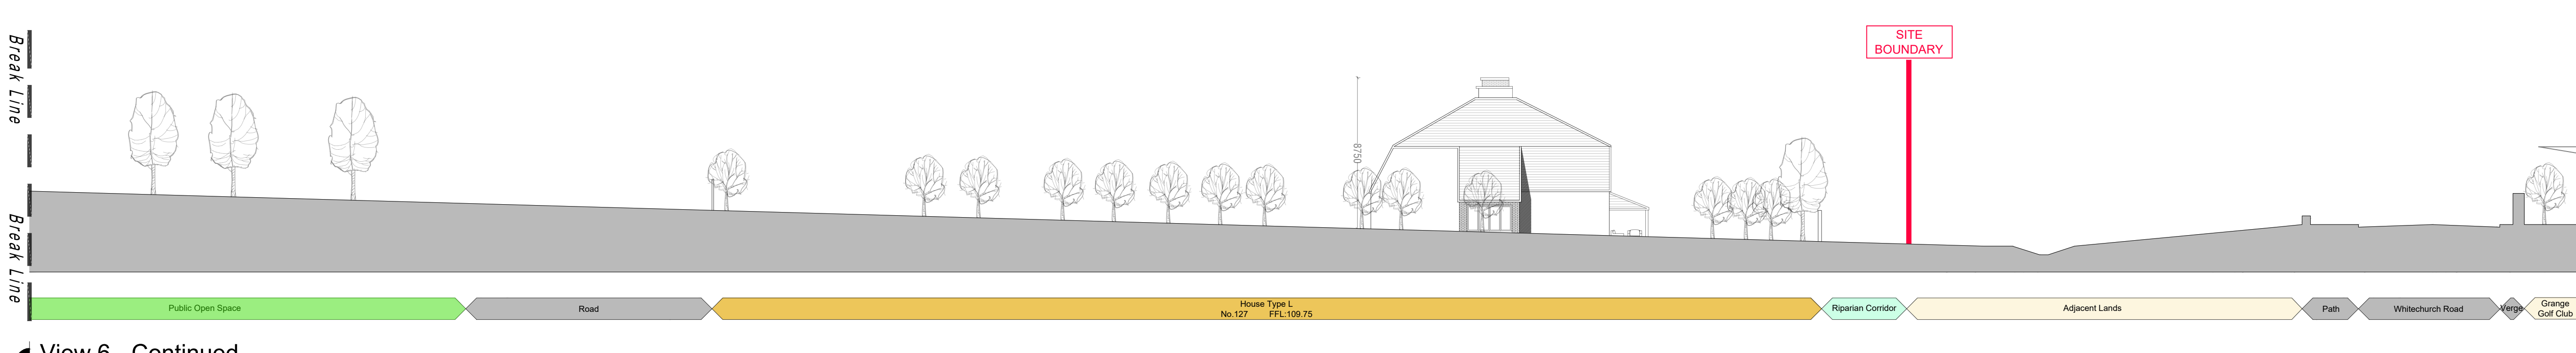


View 6 - Continued
Scale: 1:200

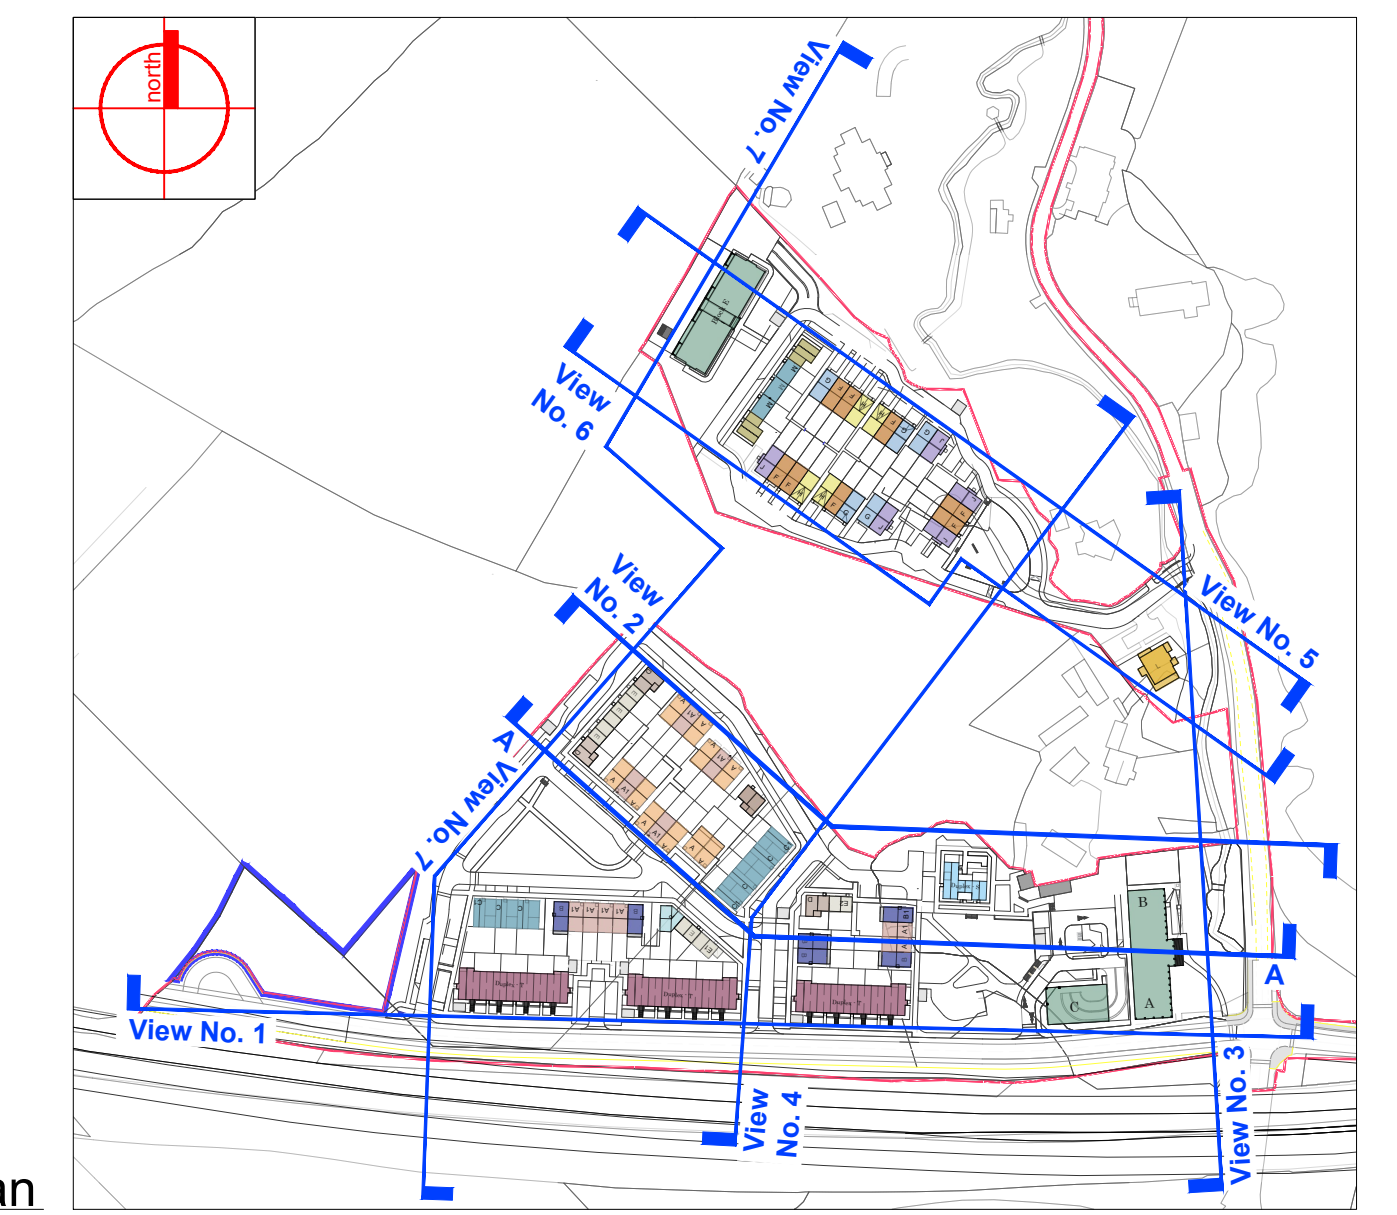

Key Plan
Scale: 1:3000





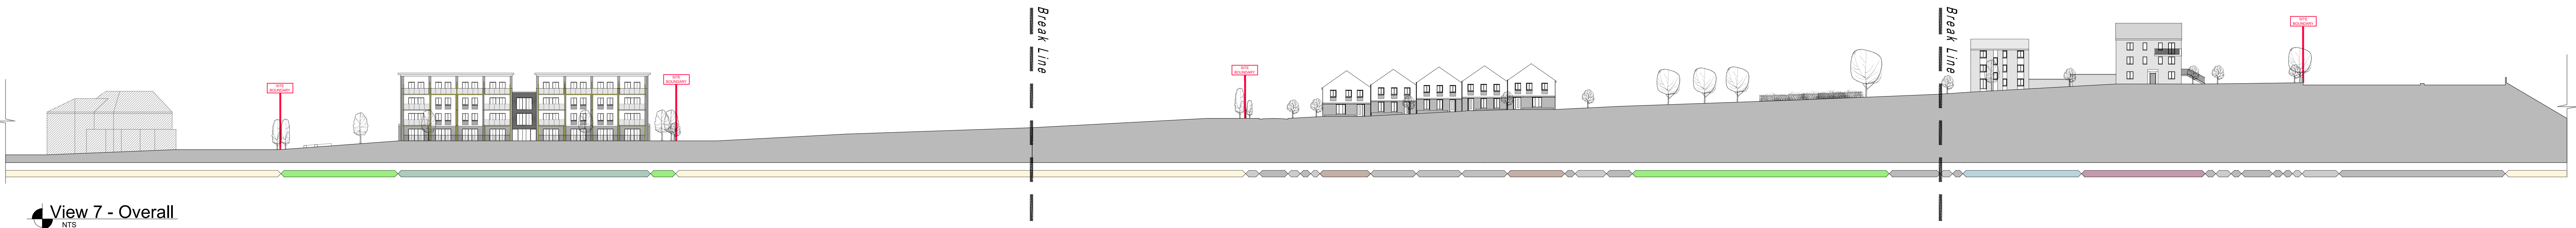


View 7 - Overall
NTS




View 7
Scale 1:200




View 7 - Continued
Scale 1:200

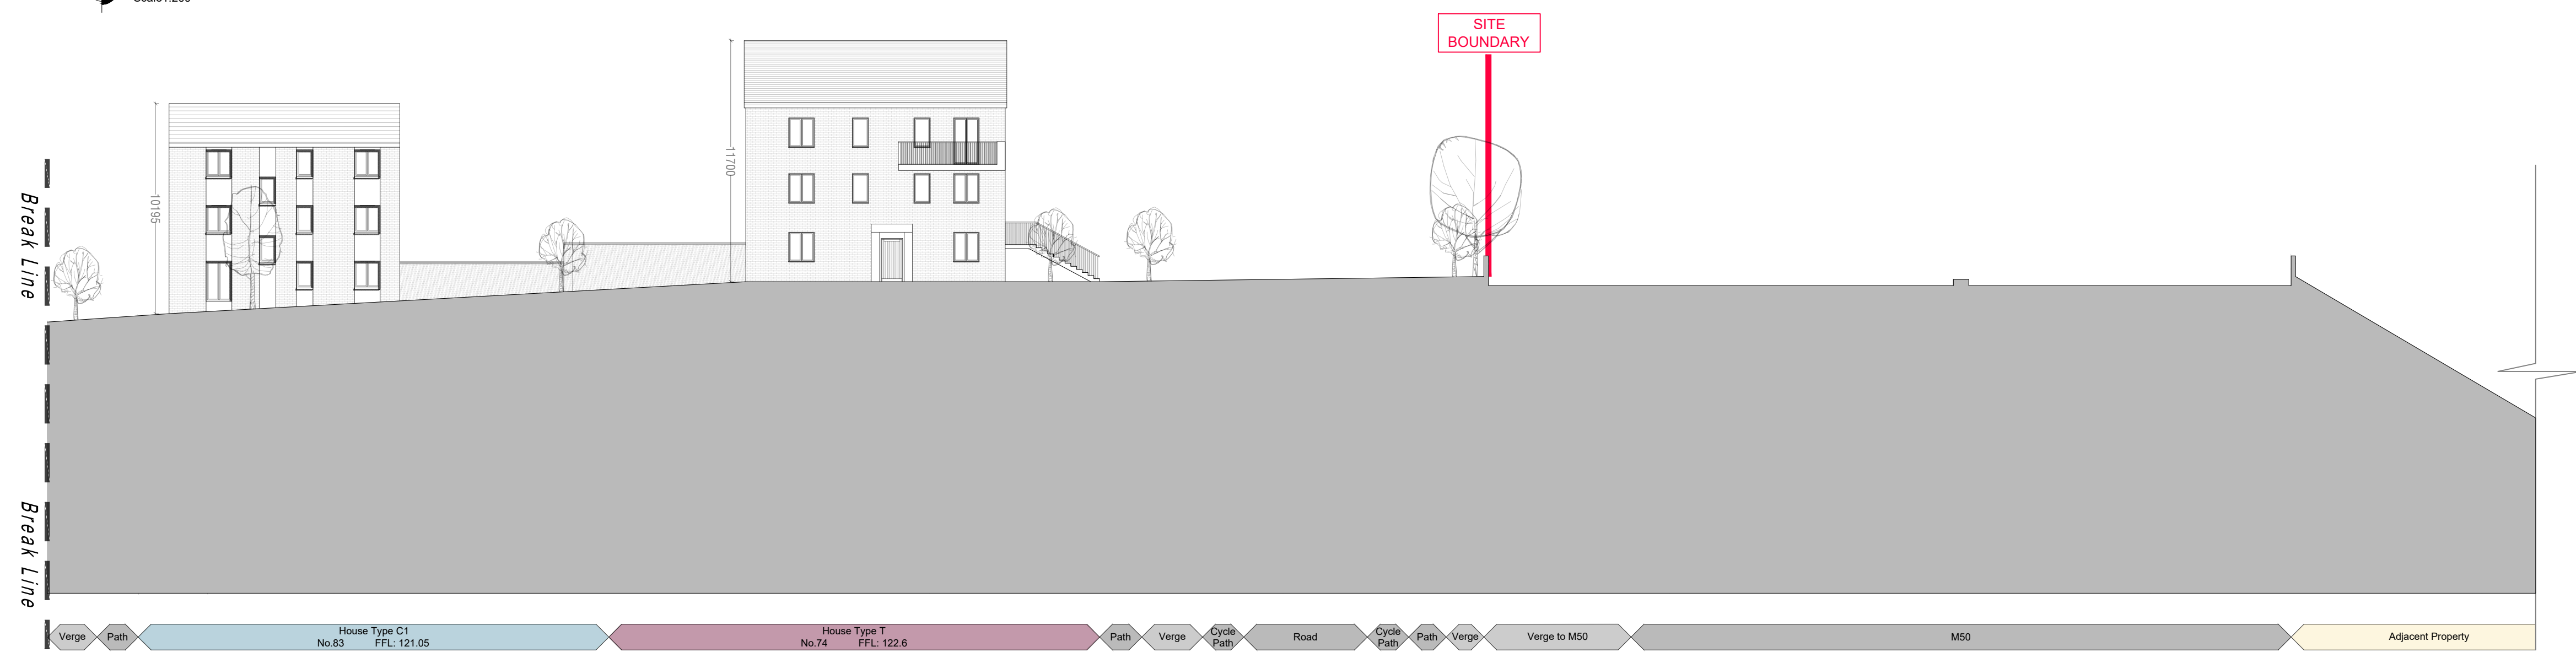

View 7 - Continued
Scale 1:200

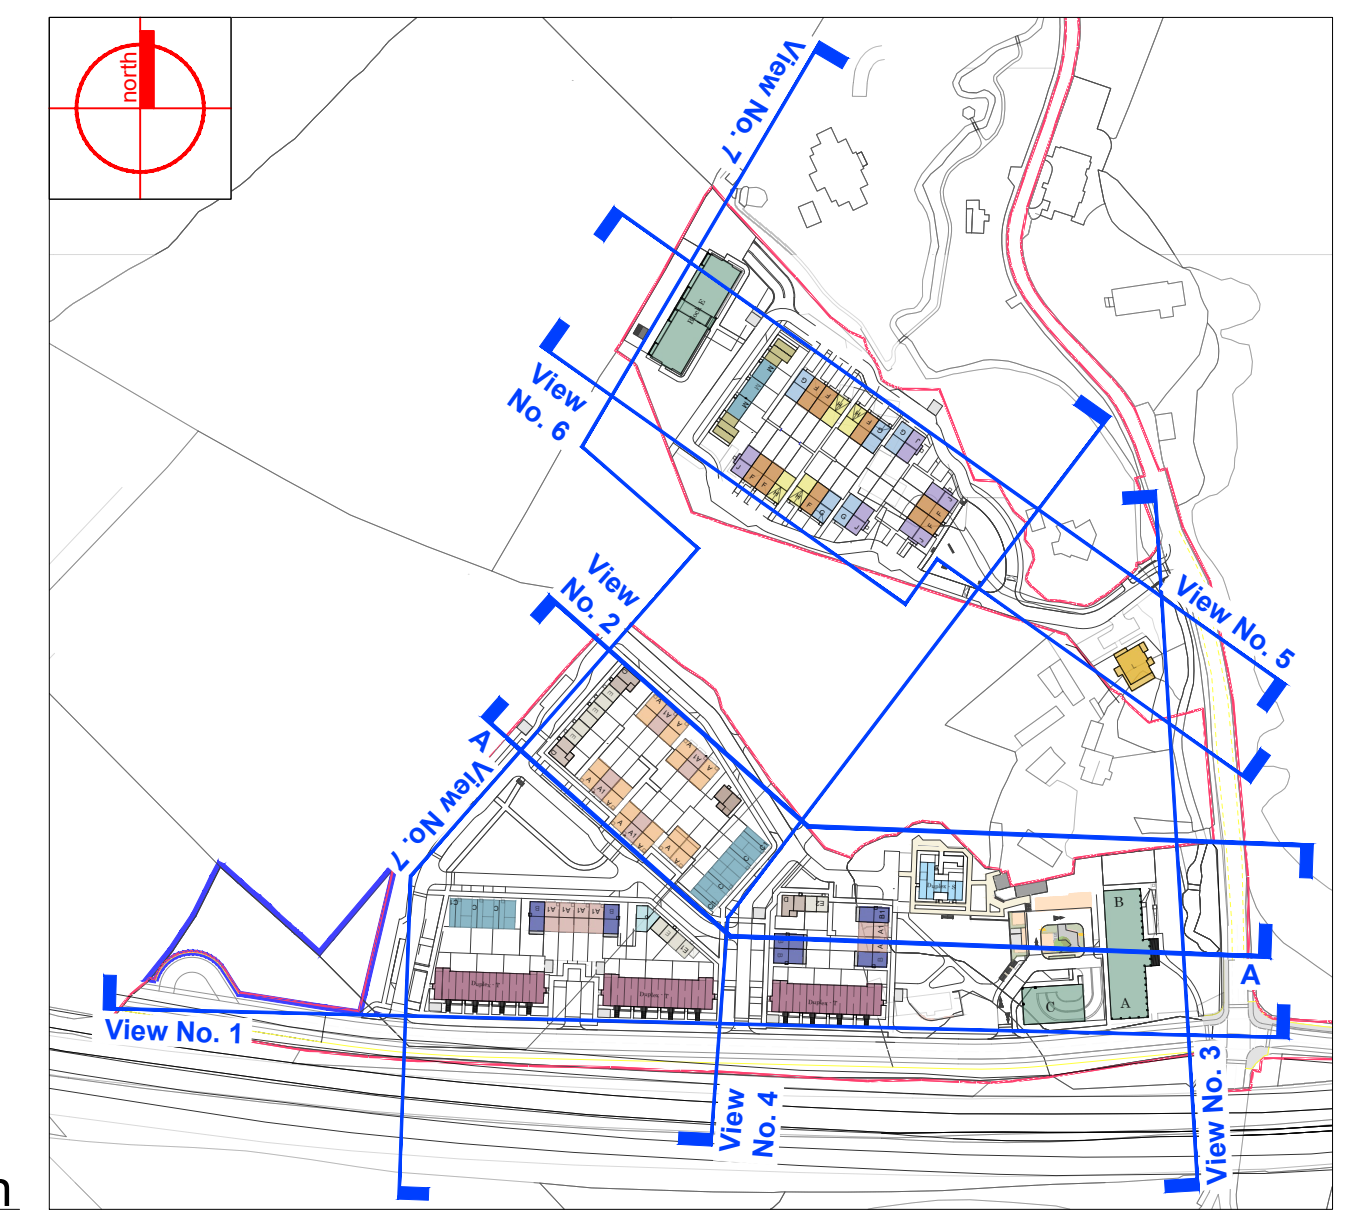


Key Plan
Scale 1:3000

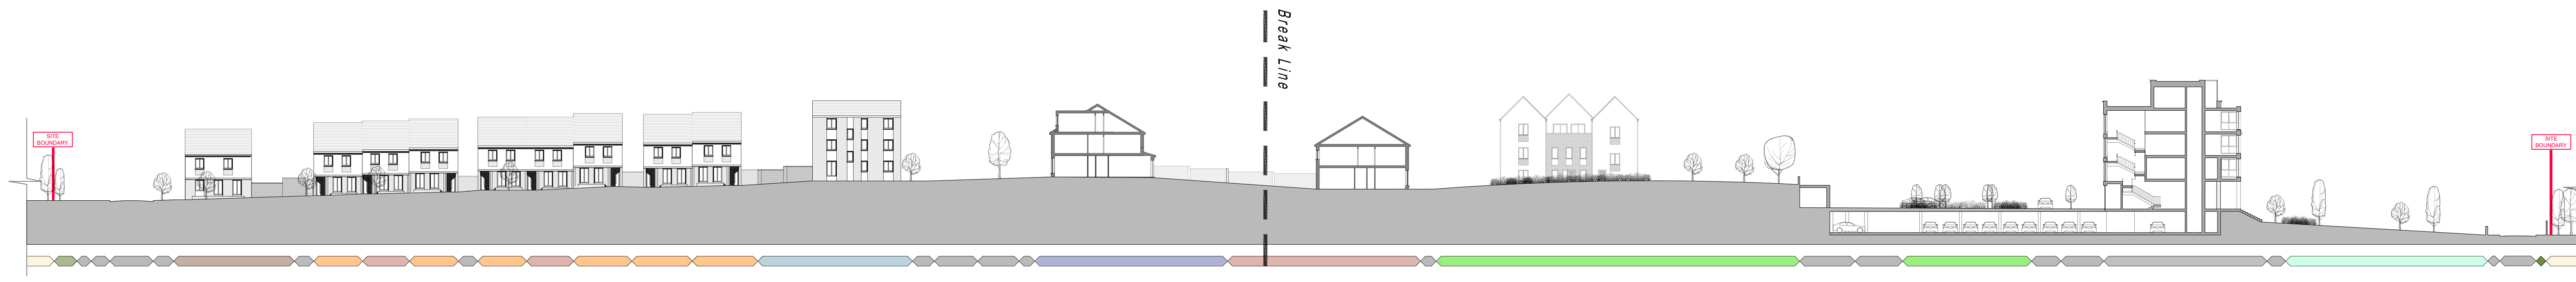


Section A A - Overall
NTS



Section A A
Scale: 1:200

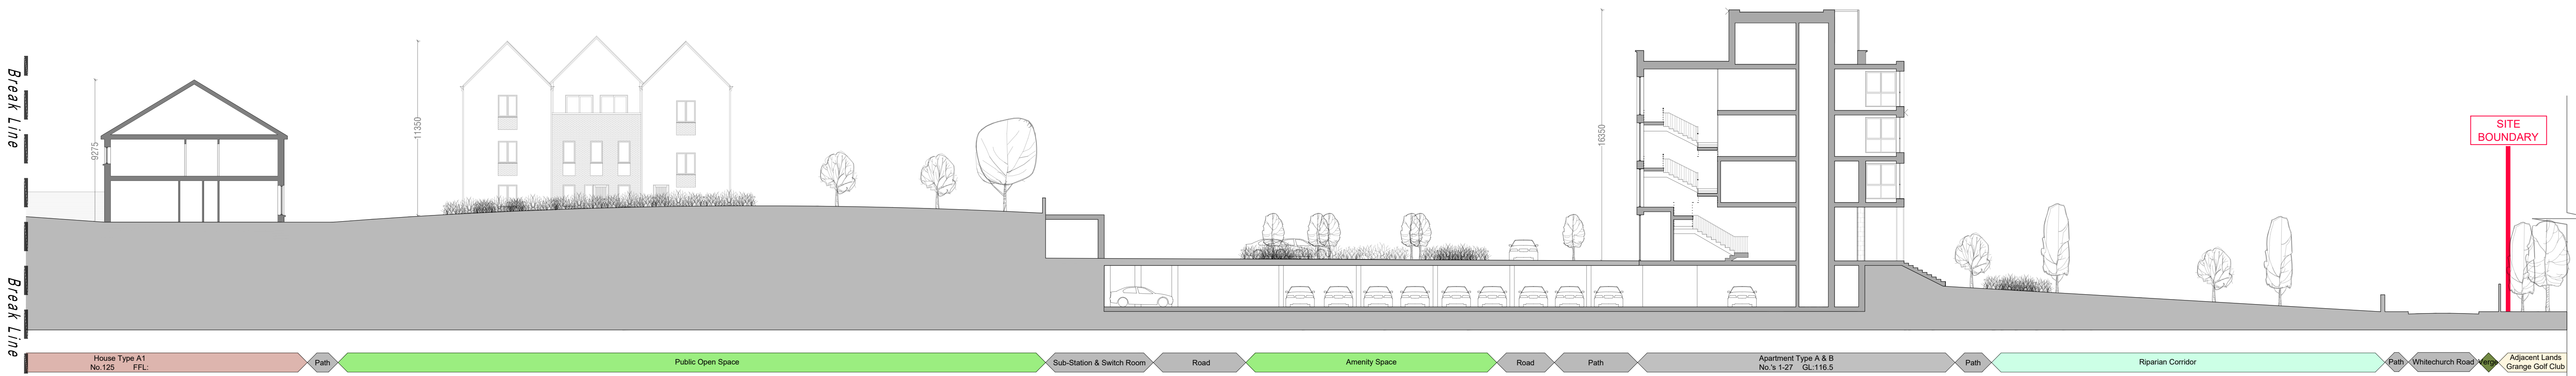

Section A A
Scale: 1:200

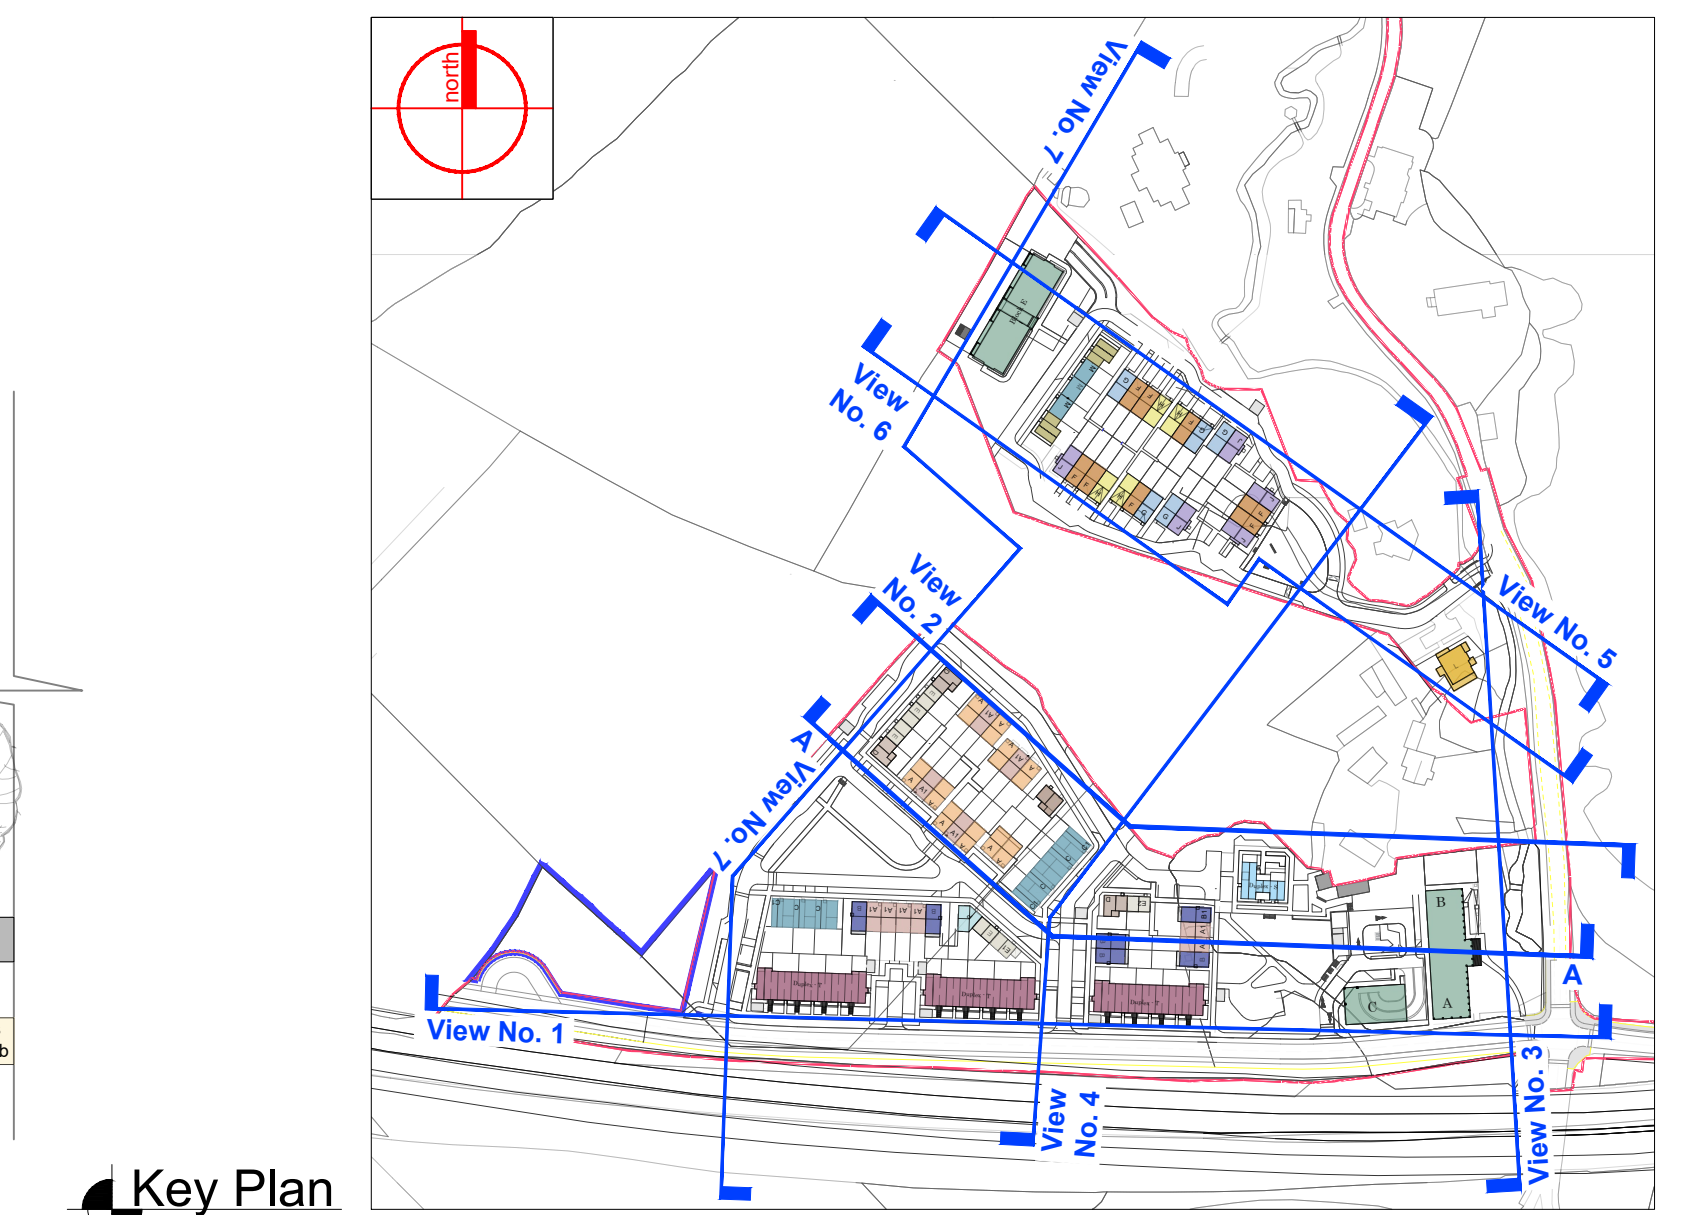

Key Plan
Scale: 1:3000

</p>		<p>CLIENT: BCDK Holdings Ltd. & Cell Avon Ltd.</p>	<p>PROJECT: Proposed Residential Development & Redevelopment</p>	<p>DATE: November 2023</p>	<p>PROJECT NUMBER: 18.132.PD5008</p>	<p>ARCHITECT: JFOC ARCHITECTS</p>
--	--	--	--	----------------------------	--------------------------------------	-----------------------------------