


LEGEND:
SITE BOUNDARY ———

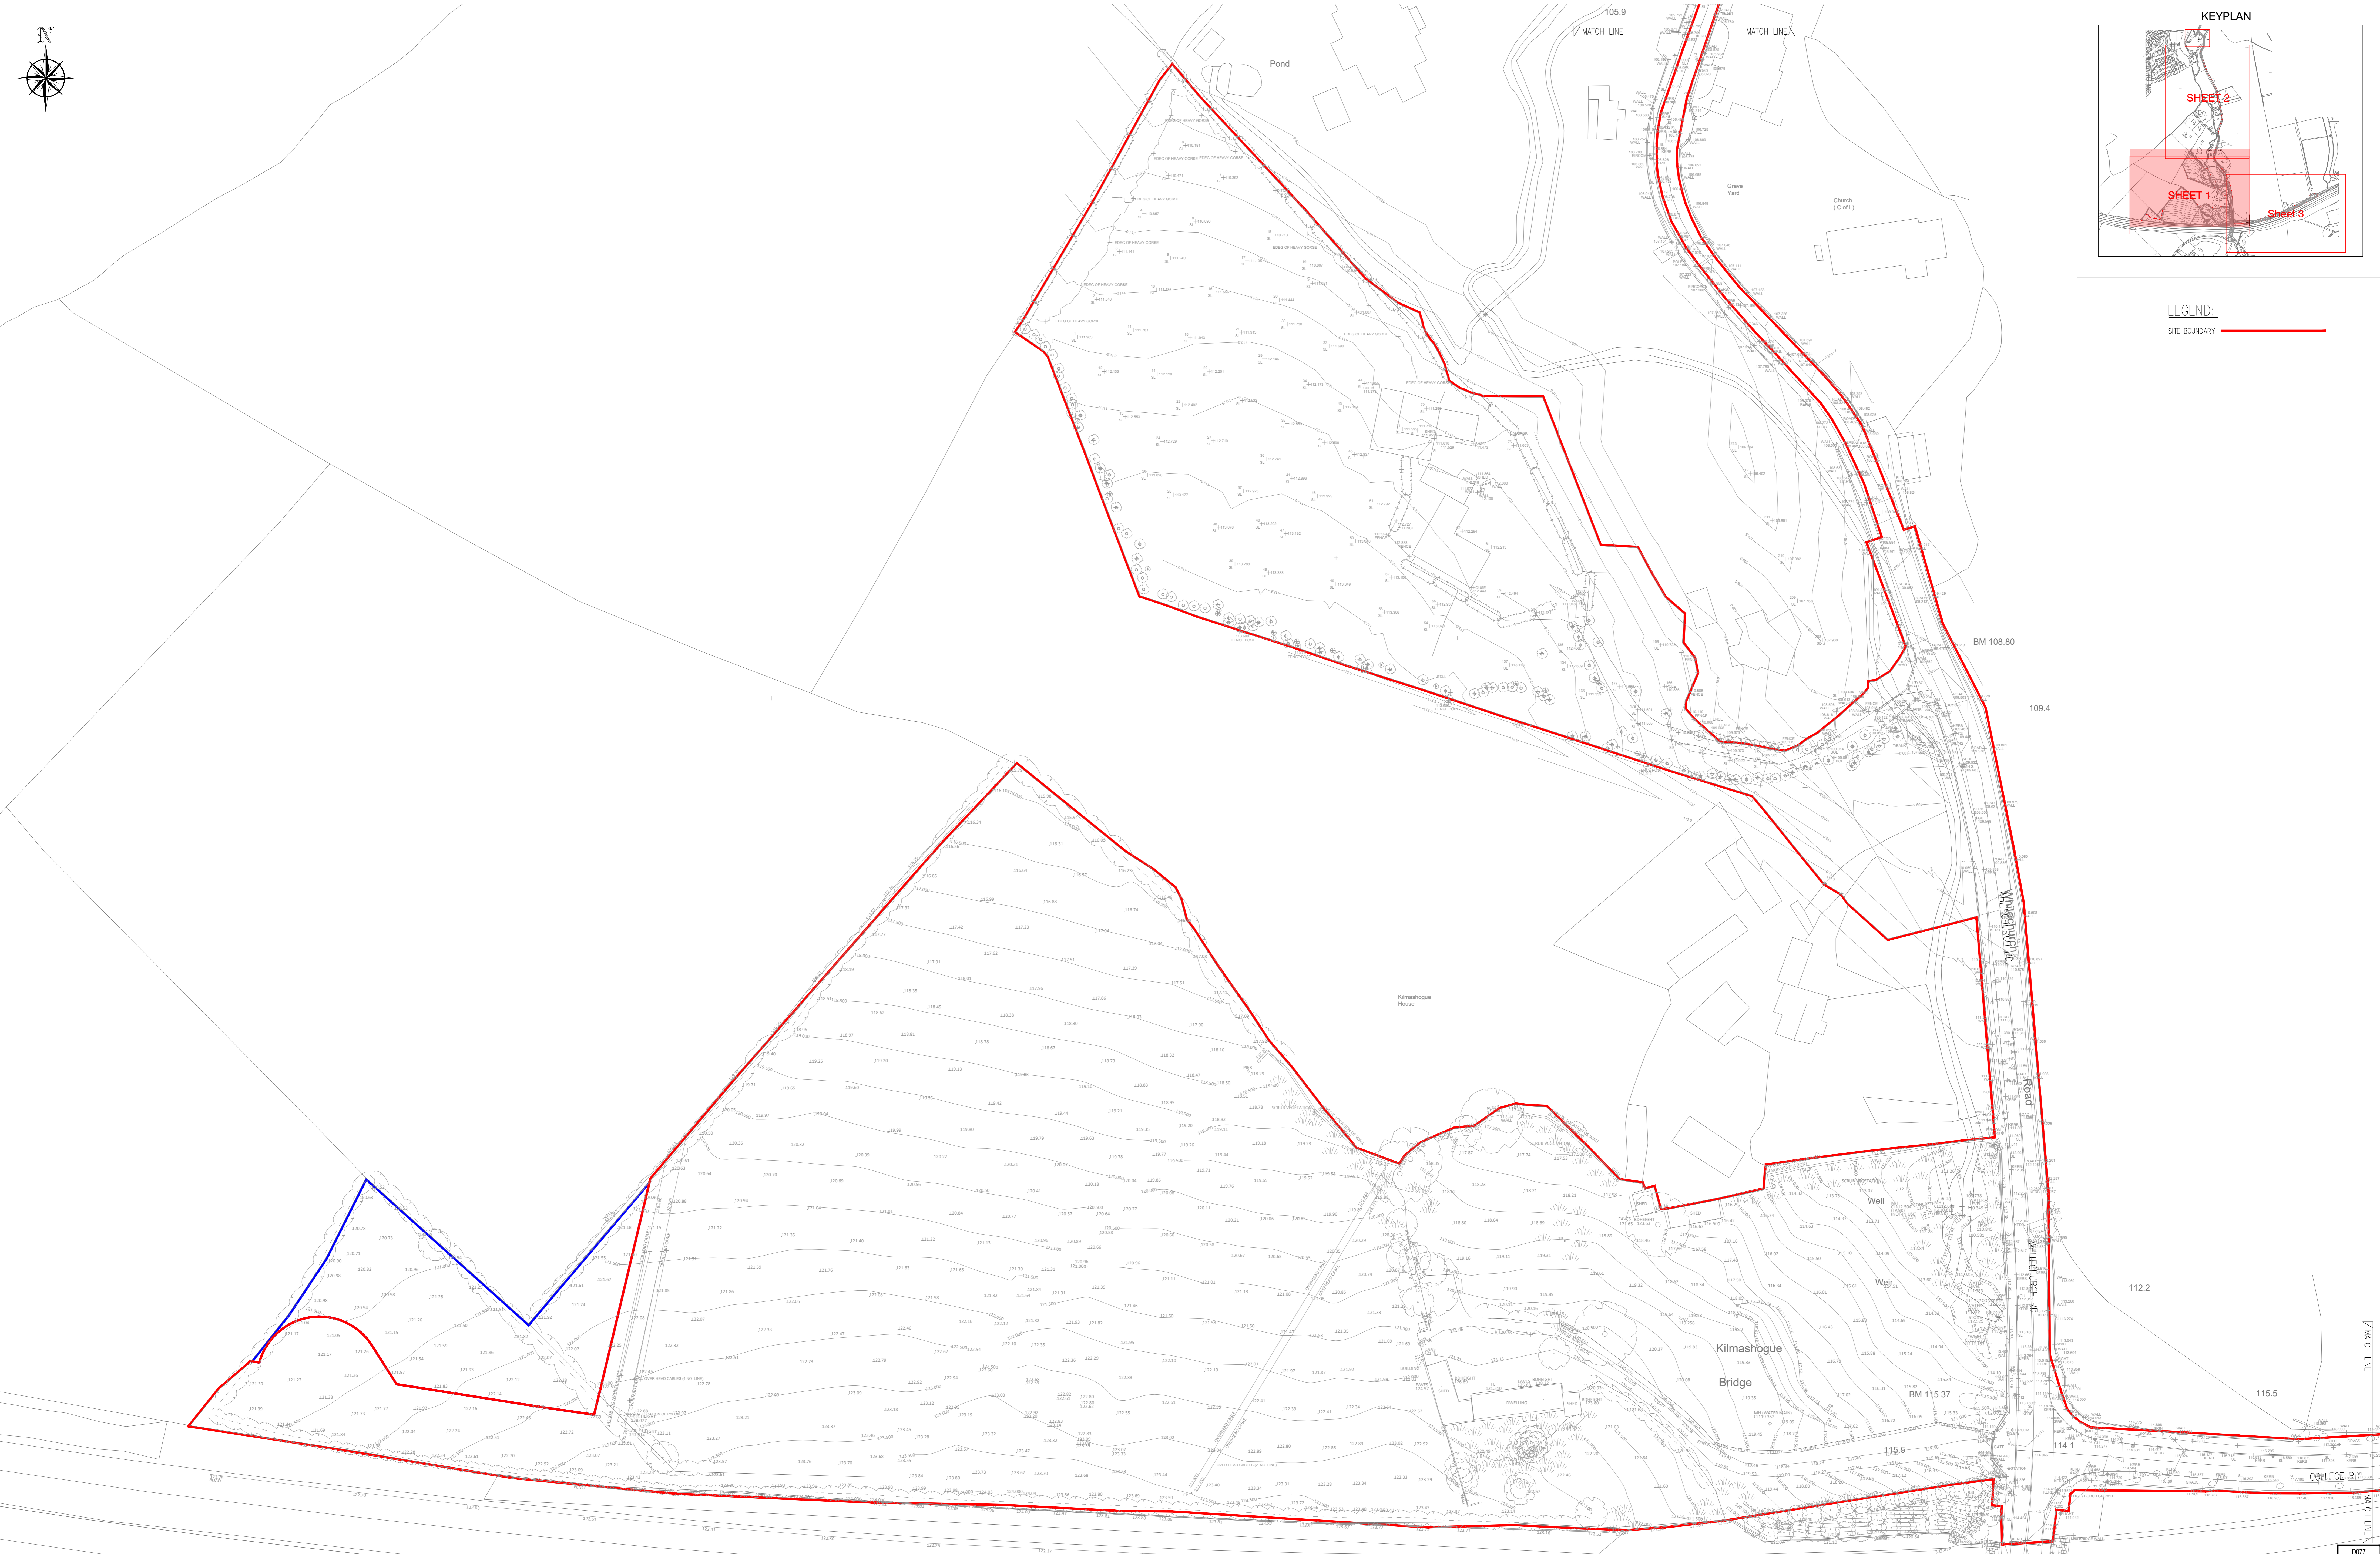

PLANNING DRAWING
NOT FOR CONSTRUCTION THIS DRAWING HAS BEEN ISSUED FOR INFORMATION PURPOSES ONLY AND MUST NOT BE USED FOR CONSTRUCTION UNDER ANY CIRCUMSTANCES

NOTES
1. For setting out refer to Architect's drawings.
2. This drawing to be read in conjunction with all other Architectural and Engineering drawings and all other relevant drawings and Specifications.
3. DO NOT SCALE THIS DRAWING. Use figured dimensions only.
4. No part of this document may be reproduced or transmitted in any form or stored in any retrieval system of any nature without the written permission as copyright holder except as agreed.
5. Ordnance Survey Ireland Licence Number EN 0074022

Rev No	Date	REVISION NOTE	Drn By	Chkd By
P1	06.03.2022	ISSUED FOR PLANNING STAGE 1	JS	CS

Architect: **JFOC Architects**
Edmondstown Lands
Title: **Site Topographical Survey Sheet 1 of 3**
Proj No: **EDM-CSC-GF-XX-DR-C-0001**
Date: **JUNE 2020** | Scale: **OS 1:500@A0** | Revision: **P1**

CS Consulting Group
DUBLIN | LONDON | LIMERICK
Head Office: 19-22 Dame Street, Dublin 2
T: +353 (0)1 5480903
E: info@csconsulting.ie
W: www.csconsulting.ie
Quality Management: ISO 9001:2008
Energy Management: ISO 14001:2004
Health & Safety: OHSAS 18001:2007