
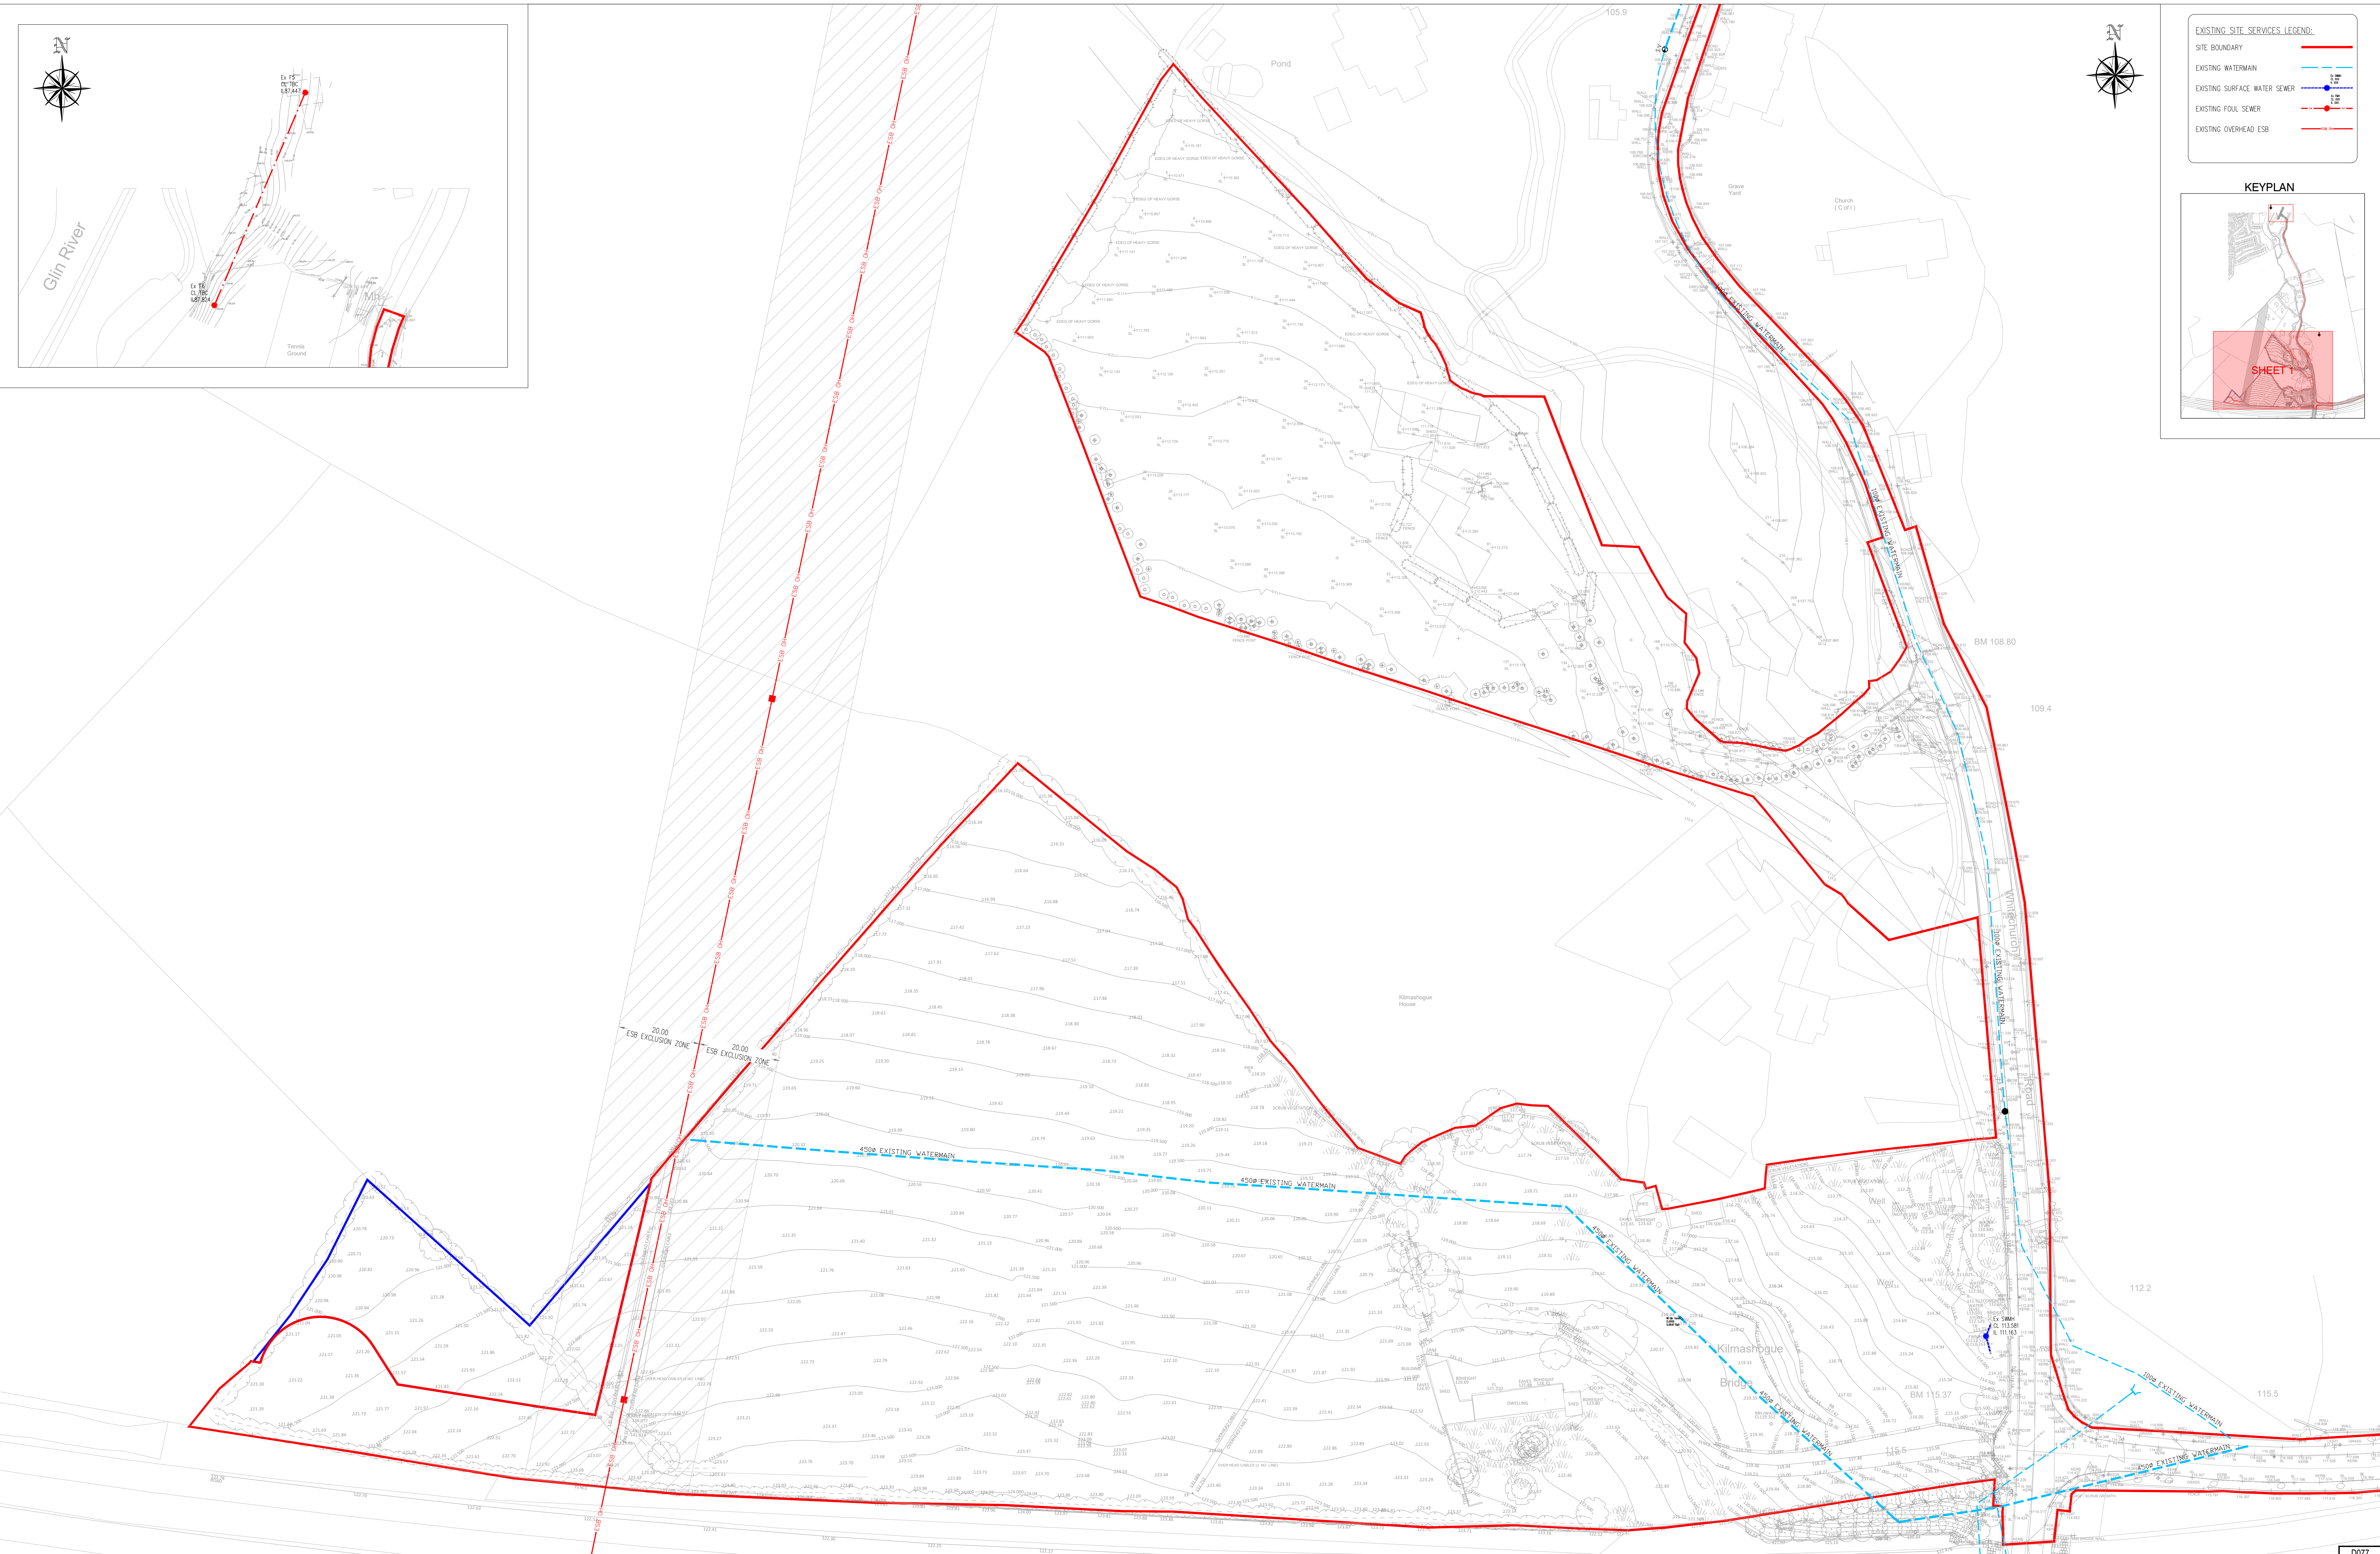


EXISTING SITE SERVICES LEGEND:	
SITE BOUNDARY	
EXISTING WATERMAIN	
EXISTING SURFACE WATER SEWER	
EXISTING FOUL SEWER	
EXISTING OVERHEAD ESB	

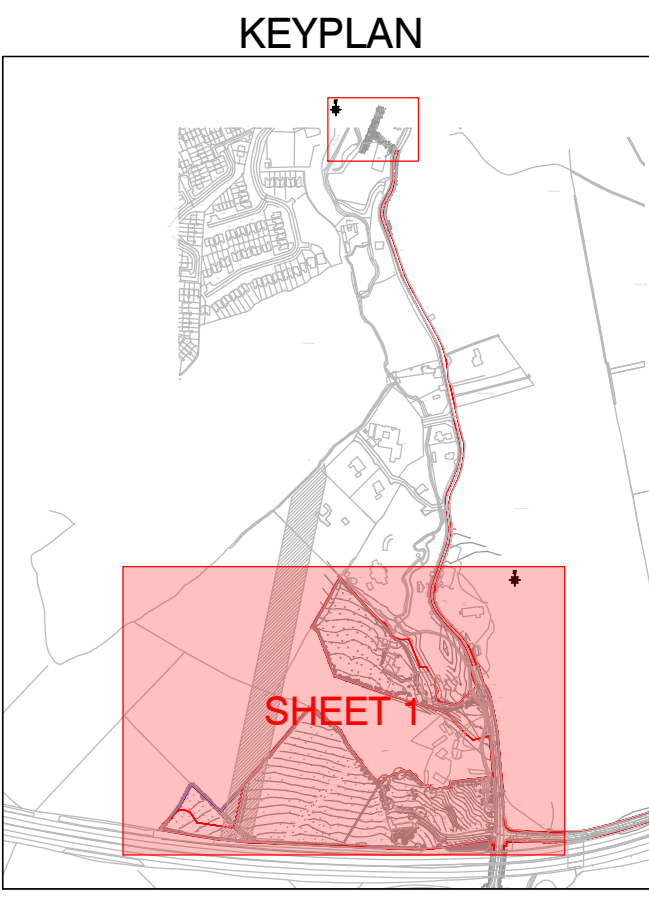

PLANNING DRAWING
 NOT FOR CONSTRUCTION THIS
 DRAWING HAS BEEN ISSUED FOR
 INFORMATION PURPOSES ONLY
 AND MUST NOT BE USED FOR
 CONSTRUCTION UNDER ANY
 CIRCUMSTANCES

NOTES
 1. For setting out refer to Architect's drawings.
 2. This drawing to be read in conjunction with all other Architectural and Engineering drawings and all other relevant drawings and Specifications.
 3. DO NOT SCALE THIS DRAWING. Use figured dimensions only.
 4. No part of this document may be reproduced or transmitted in any form or stored in any retrieval system of any nature without the written permission in copyright holder except as agreed.
 5. Ordnance Survey Ireland Licence Number EN 0074022

Rev. No.	Date	REVISION NOTE	Des. By	Chk. By	OS
P1	03.03.2022	ISSUED FOR PLANNING STAGE 1	JS	OS	

Architect	JFOC Architects
Project	Edmondstown Lands
Title	Existing Site Services
Sup. No.	EDM-CSC-GF-XX-DR-C-0004
Date	June 2020
Drawn by	PJC
Checked by	RFM
Approved by	OS
Scale	1:500 @ A0
Revision	P1

CS Consulting Group
 DUBLIN | LONDON | LIMERICK

Head Office
 19-23 Dame Street, Dublin 2
 T: +353 (0)1 5480963 F: +353 (0)1 9011205
 E: info@csconsulting.ie
 W: www.csconsulting.ie

Quality
 ISO 9001:2008
 Environment
 ISO 14001:2004
 Health & Safety
 OHSAS 18001:2007

D077