



SURFACE WATER SEWER FROM SWMHB.1 TO SWMHB.28
 HORIZONTAL SCALE 1:500
 VERTICAL SCALE 1:100




SURFACE WATER SEWER FROM SWMHB.28 TO HEADWALL OUTFALL TO STREAM
 HORIZONTAL SCALE 1:500
 VERTICAL SCALE 1:100

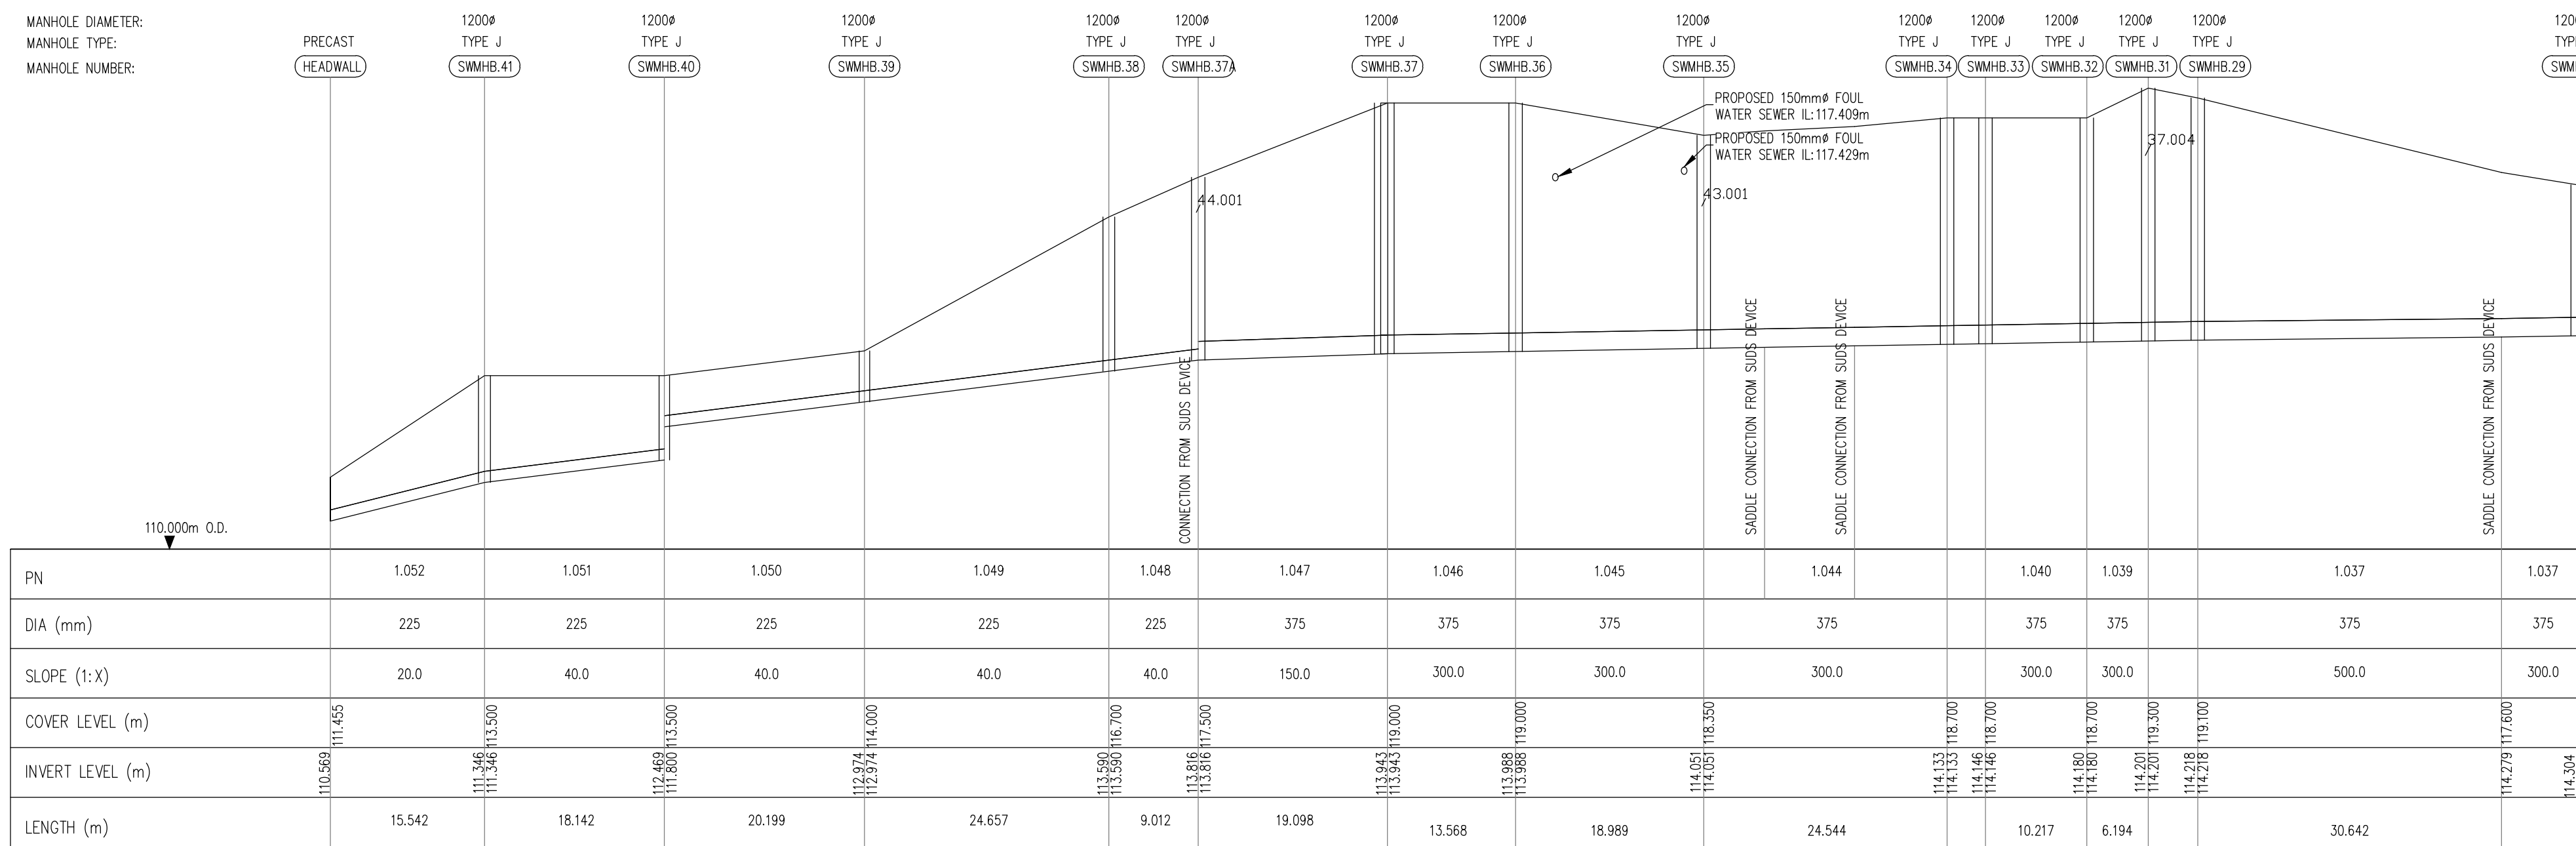

SURFACE WATER SEWER FROM SWMHB.4 TO SWMHB.7
 HORIZONTAL SCALE 1:500
 VERTICAL SCALE 1:100

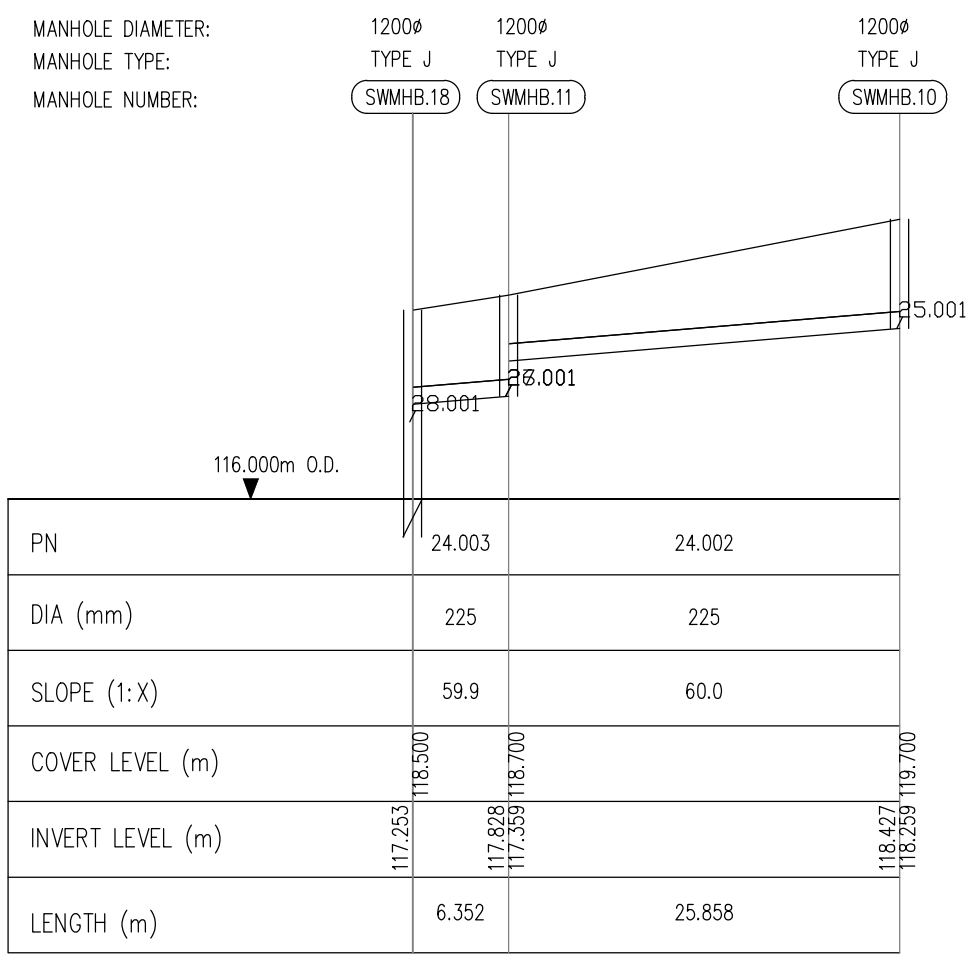

SURFACE WATER SEWER FROM SWMHB.10 TO SWMHB.18
 HORIZONTAL SCALE 1:500
 VERTICAL SCALE 1:100

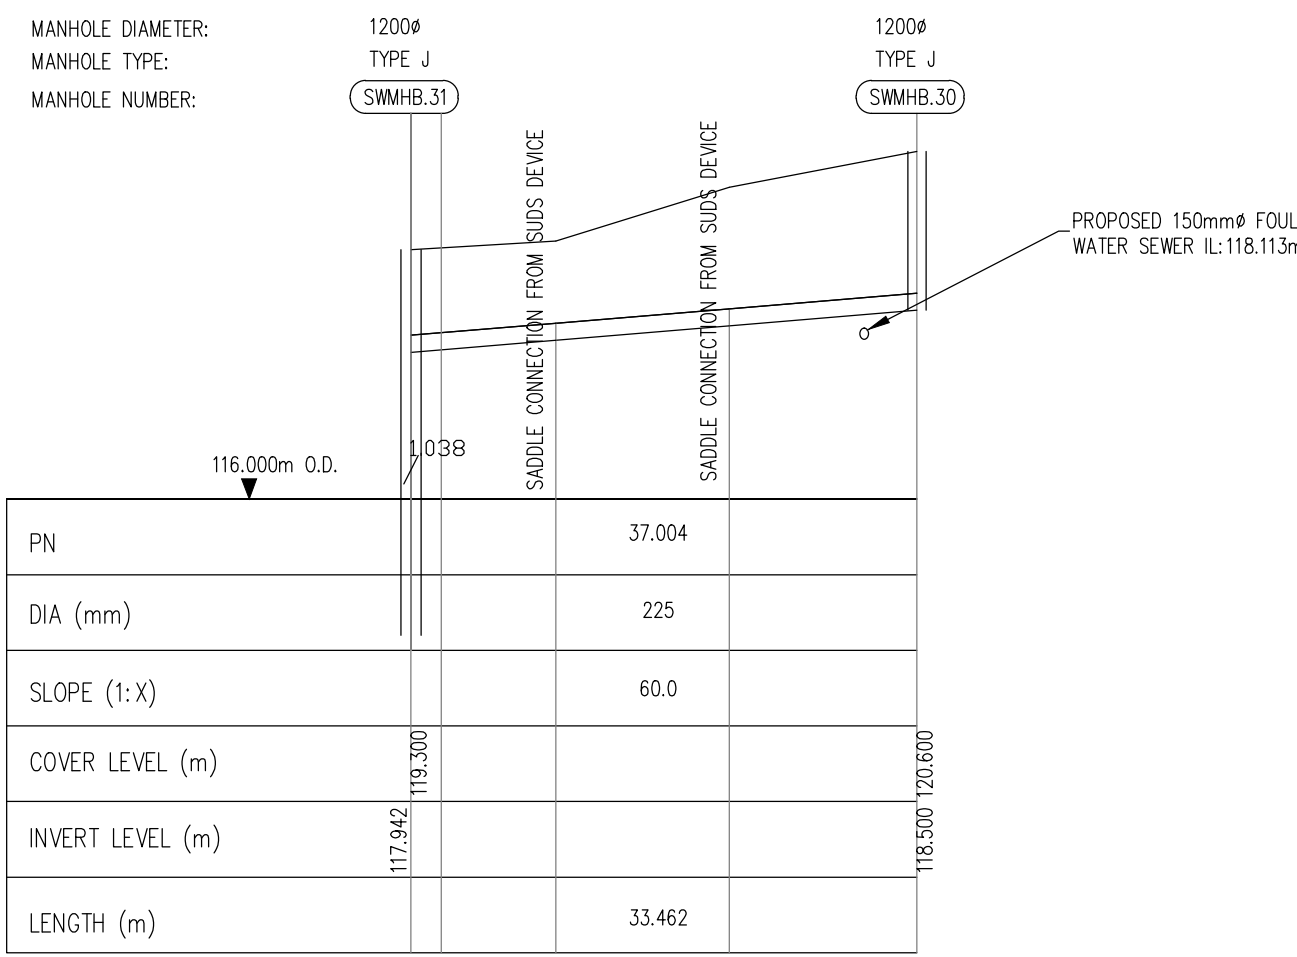

SURFACE WATER SEWER FROM SWMHB.30 TO SWMHB.31
 HORIZONTAL SCALE 1:500
 VERTICAL SCALE 1:100

PLANNING DRAWING.
 NOT FOR CONSTRUCTION.
 ALL LEVELS GIVEN ARE
 RELATIVE TO ORDNANCE DATUM.
 THIS DRAWING HAS BEEN ISSUED FOR INFORMATION
 PURPOSES ONLY AND MUST NOT BE USED
 FOR CONSTRUCTION UNDER ANY CIRCUMSTANCES

- NOTES**
- For setting out refer to Architect's drawings.
 - This drawing to be read in conjunction with all other Architectural and Engineering drawings and all other relevant drawings and Specifications.
 - DO NOT SCALE THIS DRAWING. Use figured dimensions only.
 - No part of this document may be reproduced or transmitted in any form or stored in any retrieval system of any nature without the written permission as copyright holder except as agreed for use on the project for which the document was originally issued.
 - Ordnance Survey Ireland Licence Number EN 0074022

Rev. No.	Date	REVISION NOTE
P1	22.10.2021	ISSUED FOR PLANNING STAGE 3
P2	23.02.2022	REVISED FOR IRISH STATEMENT OF DESIGN ACCEPTANCE REVIEW
P3	03.03.2022	ISSUED FOR STAGE 3 PLANNING

Dm. By	Chkd. By
JS	OS
DD	GF
DD	GF

JFOC Architects
 Edmondstown Lands

Surface Water Longitudinal Sections
 Sheet 2 Of 3
 Catchment B

Dwg. No. **EDM-CSC-GF-XX-DR-C-0034**

Date: OCT 2021 | Dm by: JS | Chkd by: OS | Aprvd by: OS | Scale: AS SHOWN@A1 | Revision: **P3**

CS Consulting Group
 DUBLIN | LONDON | LIMERICK

Head Office
 19-22 Dame Street, Dublin 2.
 T: +353 (0)1 5480863
 e: info@csconsulting.ie
 w: www.csconsulting.ie

Quality Environment I.S. EN ISO 9001:2008
 Certified Energy I.S. EN ISO 14001:2004
 Health & Safety OHSAS 18001:2007