



REF	MATERIAL	COLOUR	SWATCH
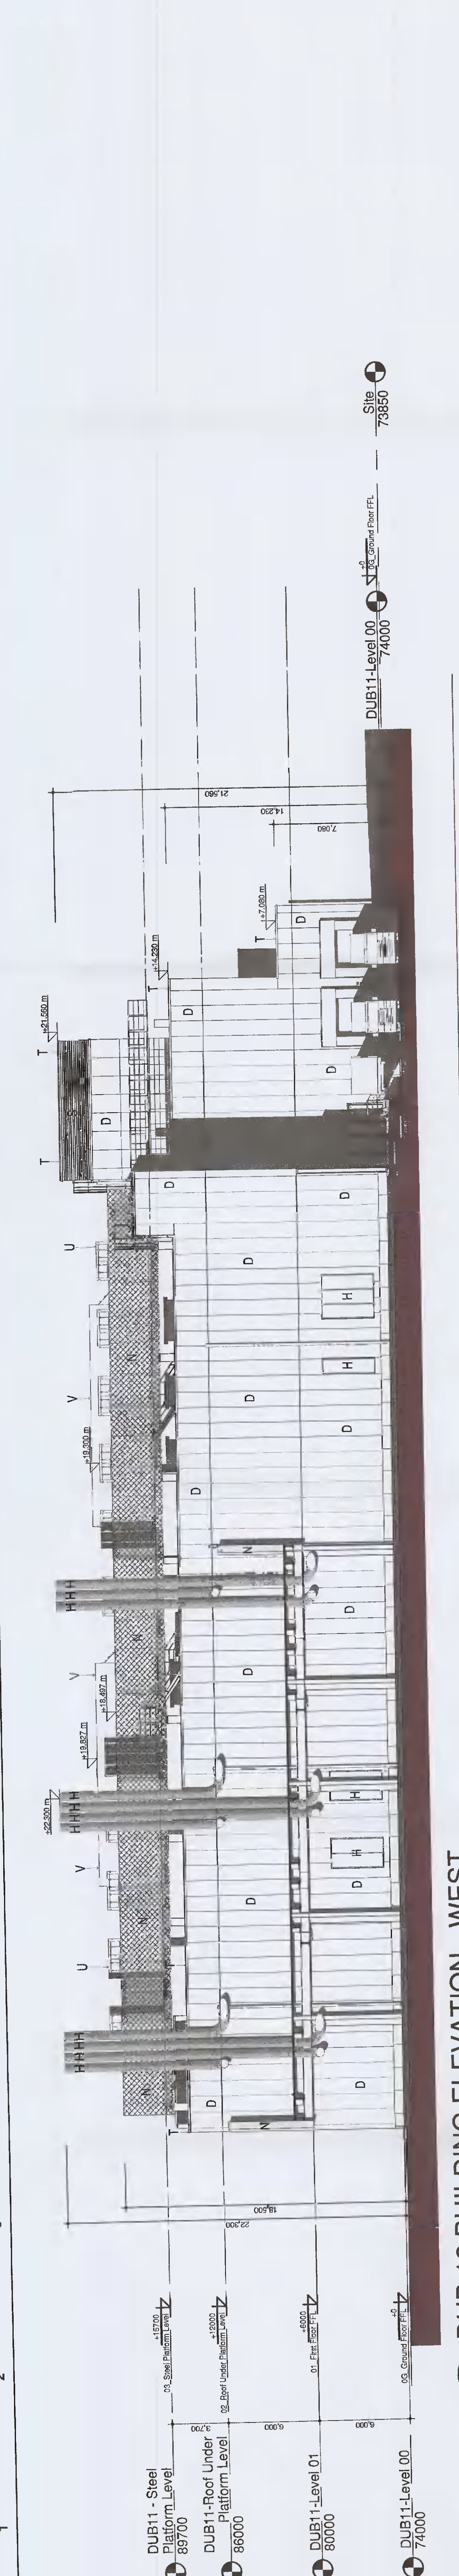


5 DUB 12 BUILDING ELEVATION - WEST
 SCALE: 1:200

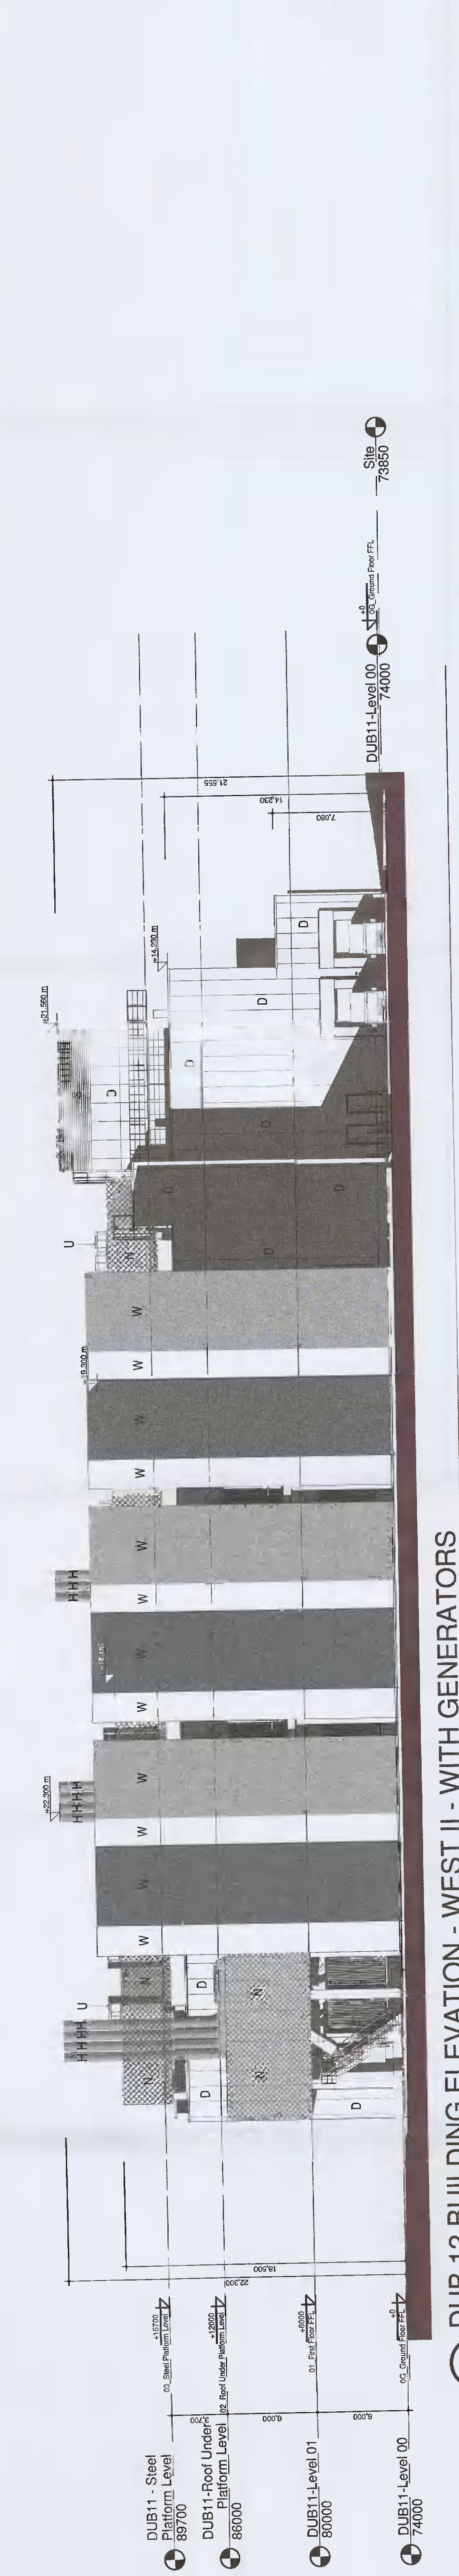


4 DUB 12 BUILDING ELEVATION - WEST II - WITH GENERATORS
 SCALE: 1:200

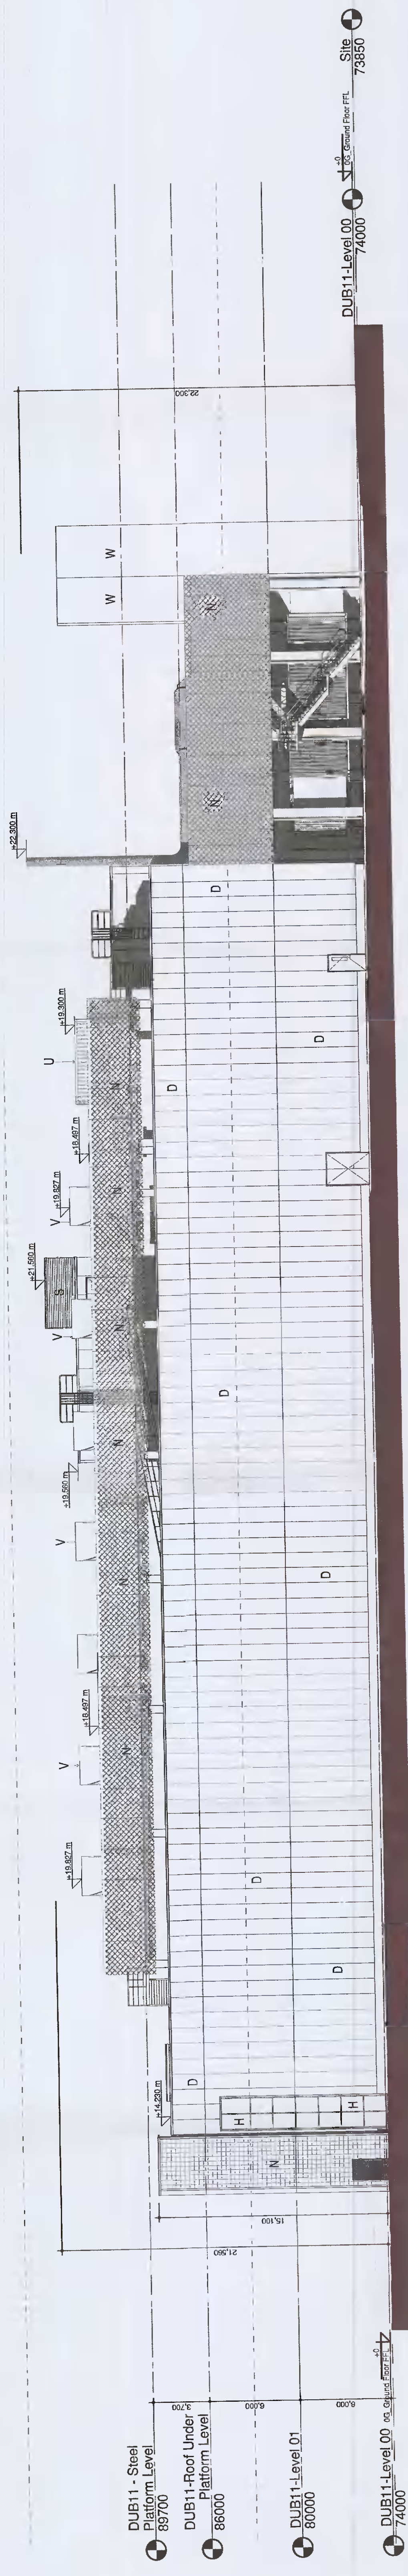


3 DUB 12 BUILDING ELEVATION - NORTH
 SCALE: 1:200

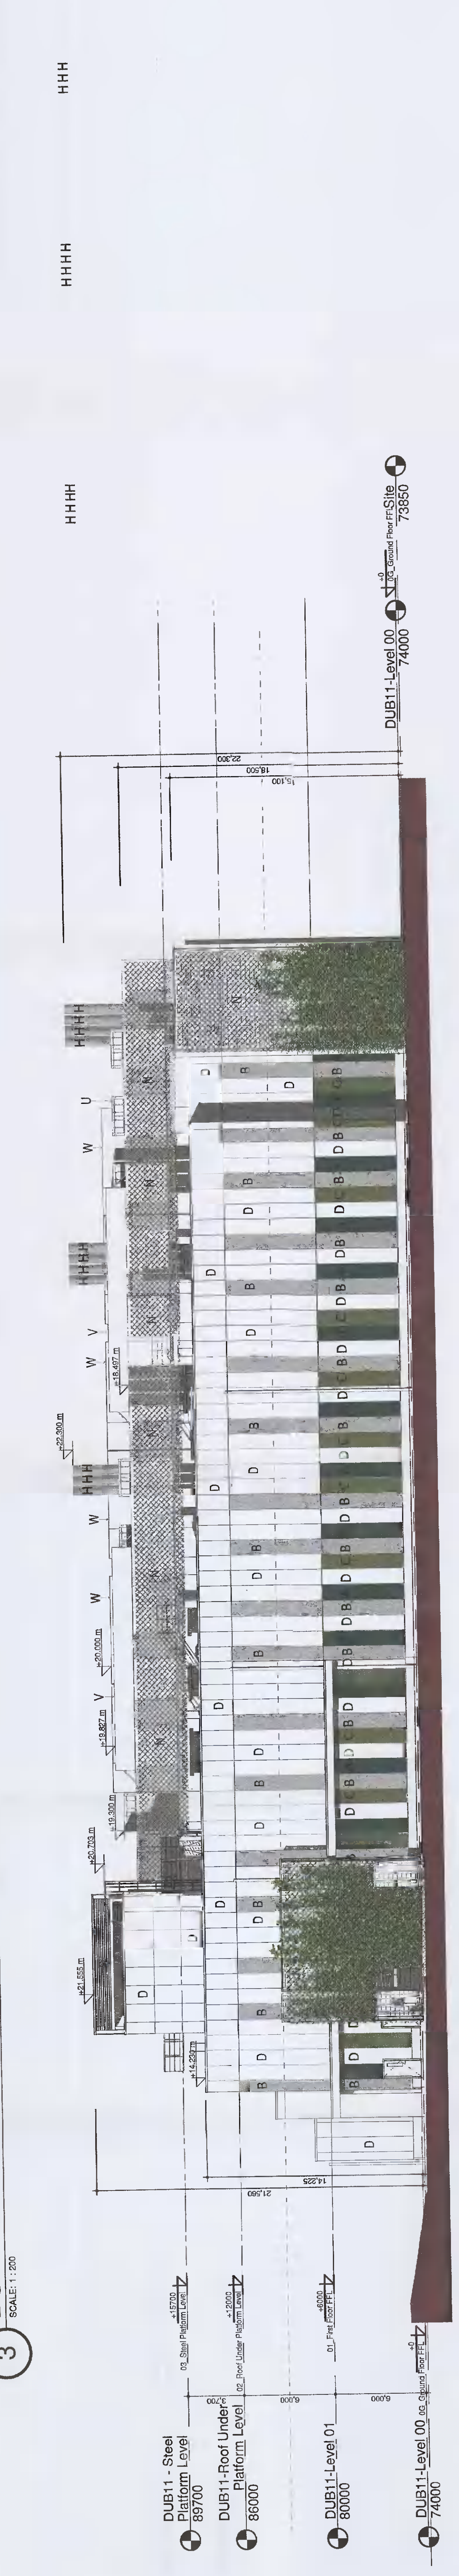

2 DUB 12 BUILDING ELEVATION - EAST
 SCALE: 1:200

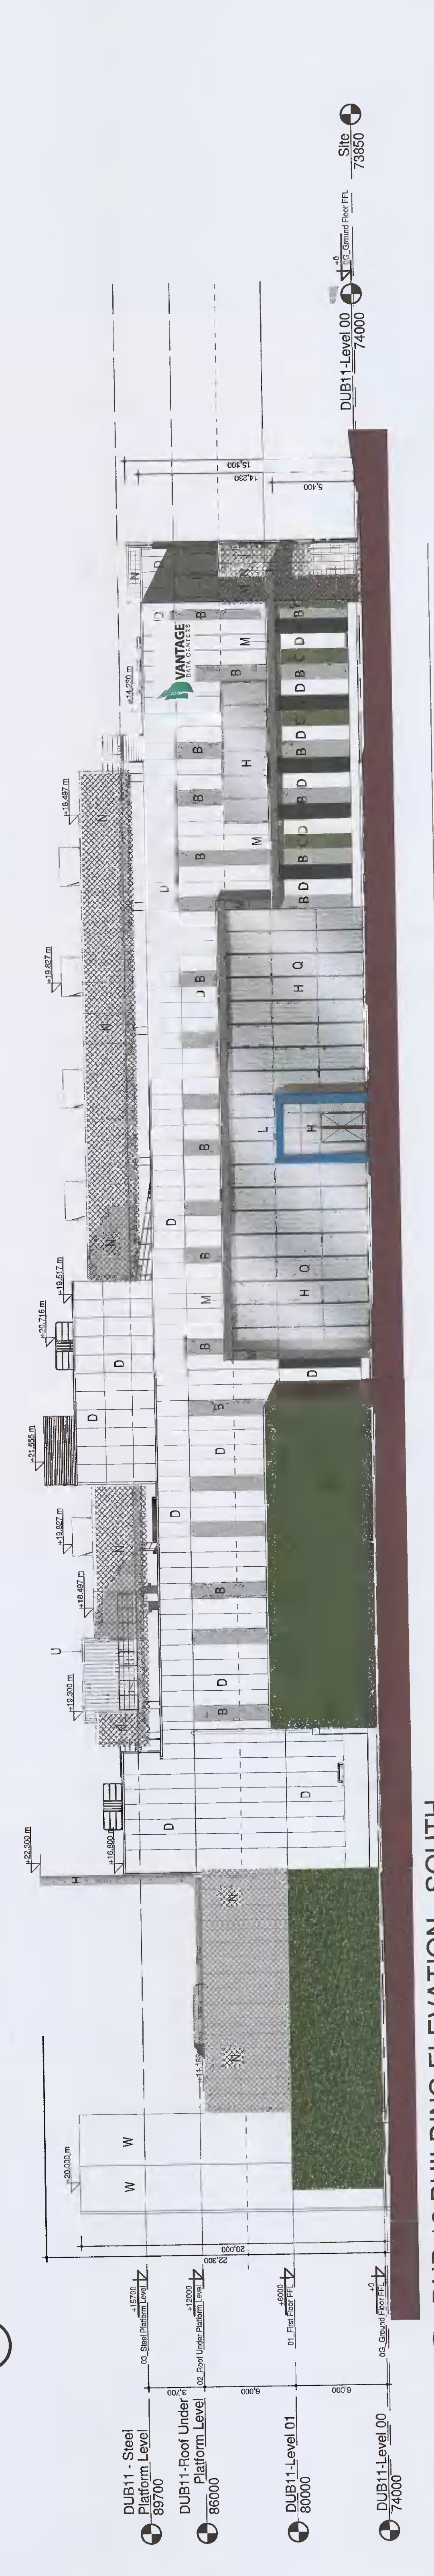

1 DUB 12 BUILDING ELEVATION - SOUTH
 SCALE: 1:200

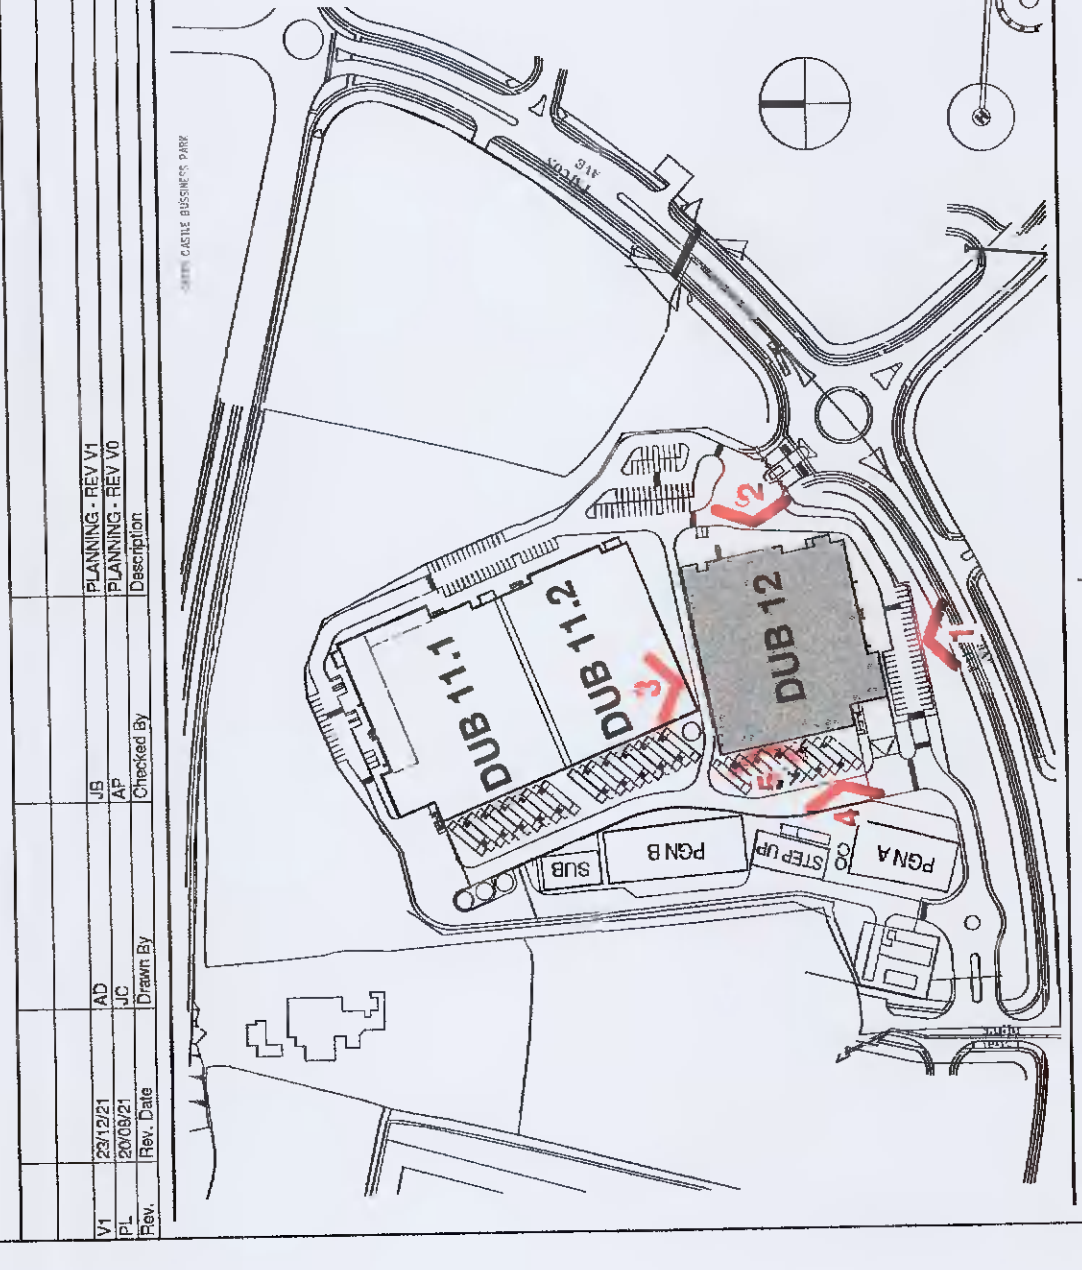

VANTAGE DATA CENTRES





Sheet Number: **A201**

DUB12 - ELEVATIONS

Scale: 1:200
 Date: 25/02/2022
 File Name: DUB12-DR-00-A201-VI-PL-BMD_V1

**PLANNING SUBMITTAL
 NOT FOR
 CONSTRUCTION**