


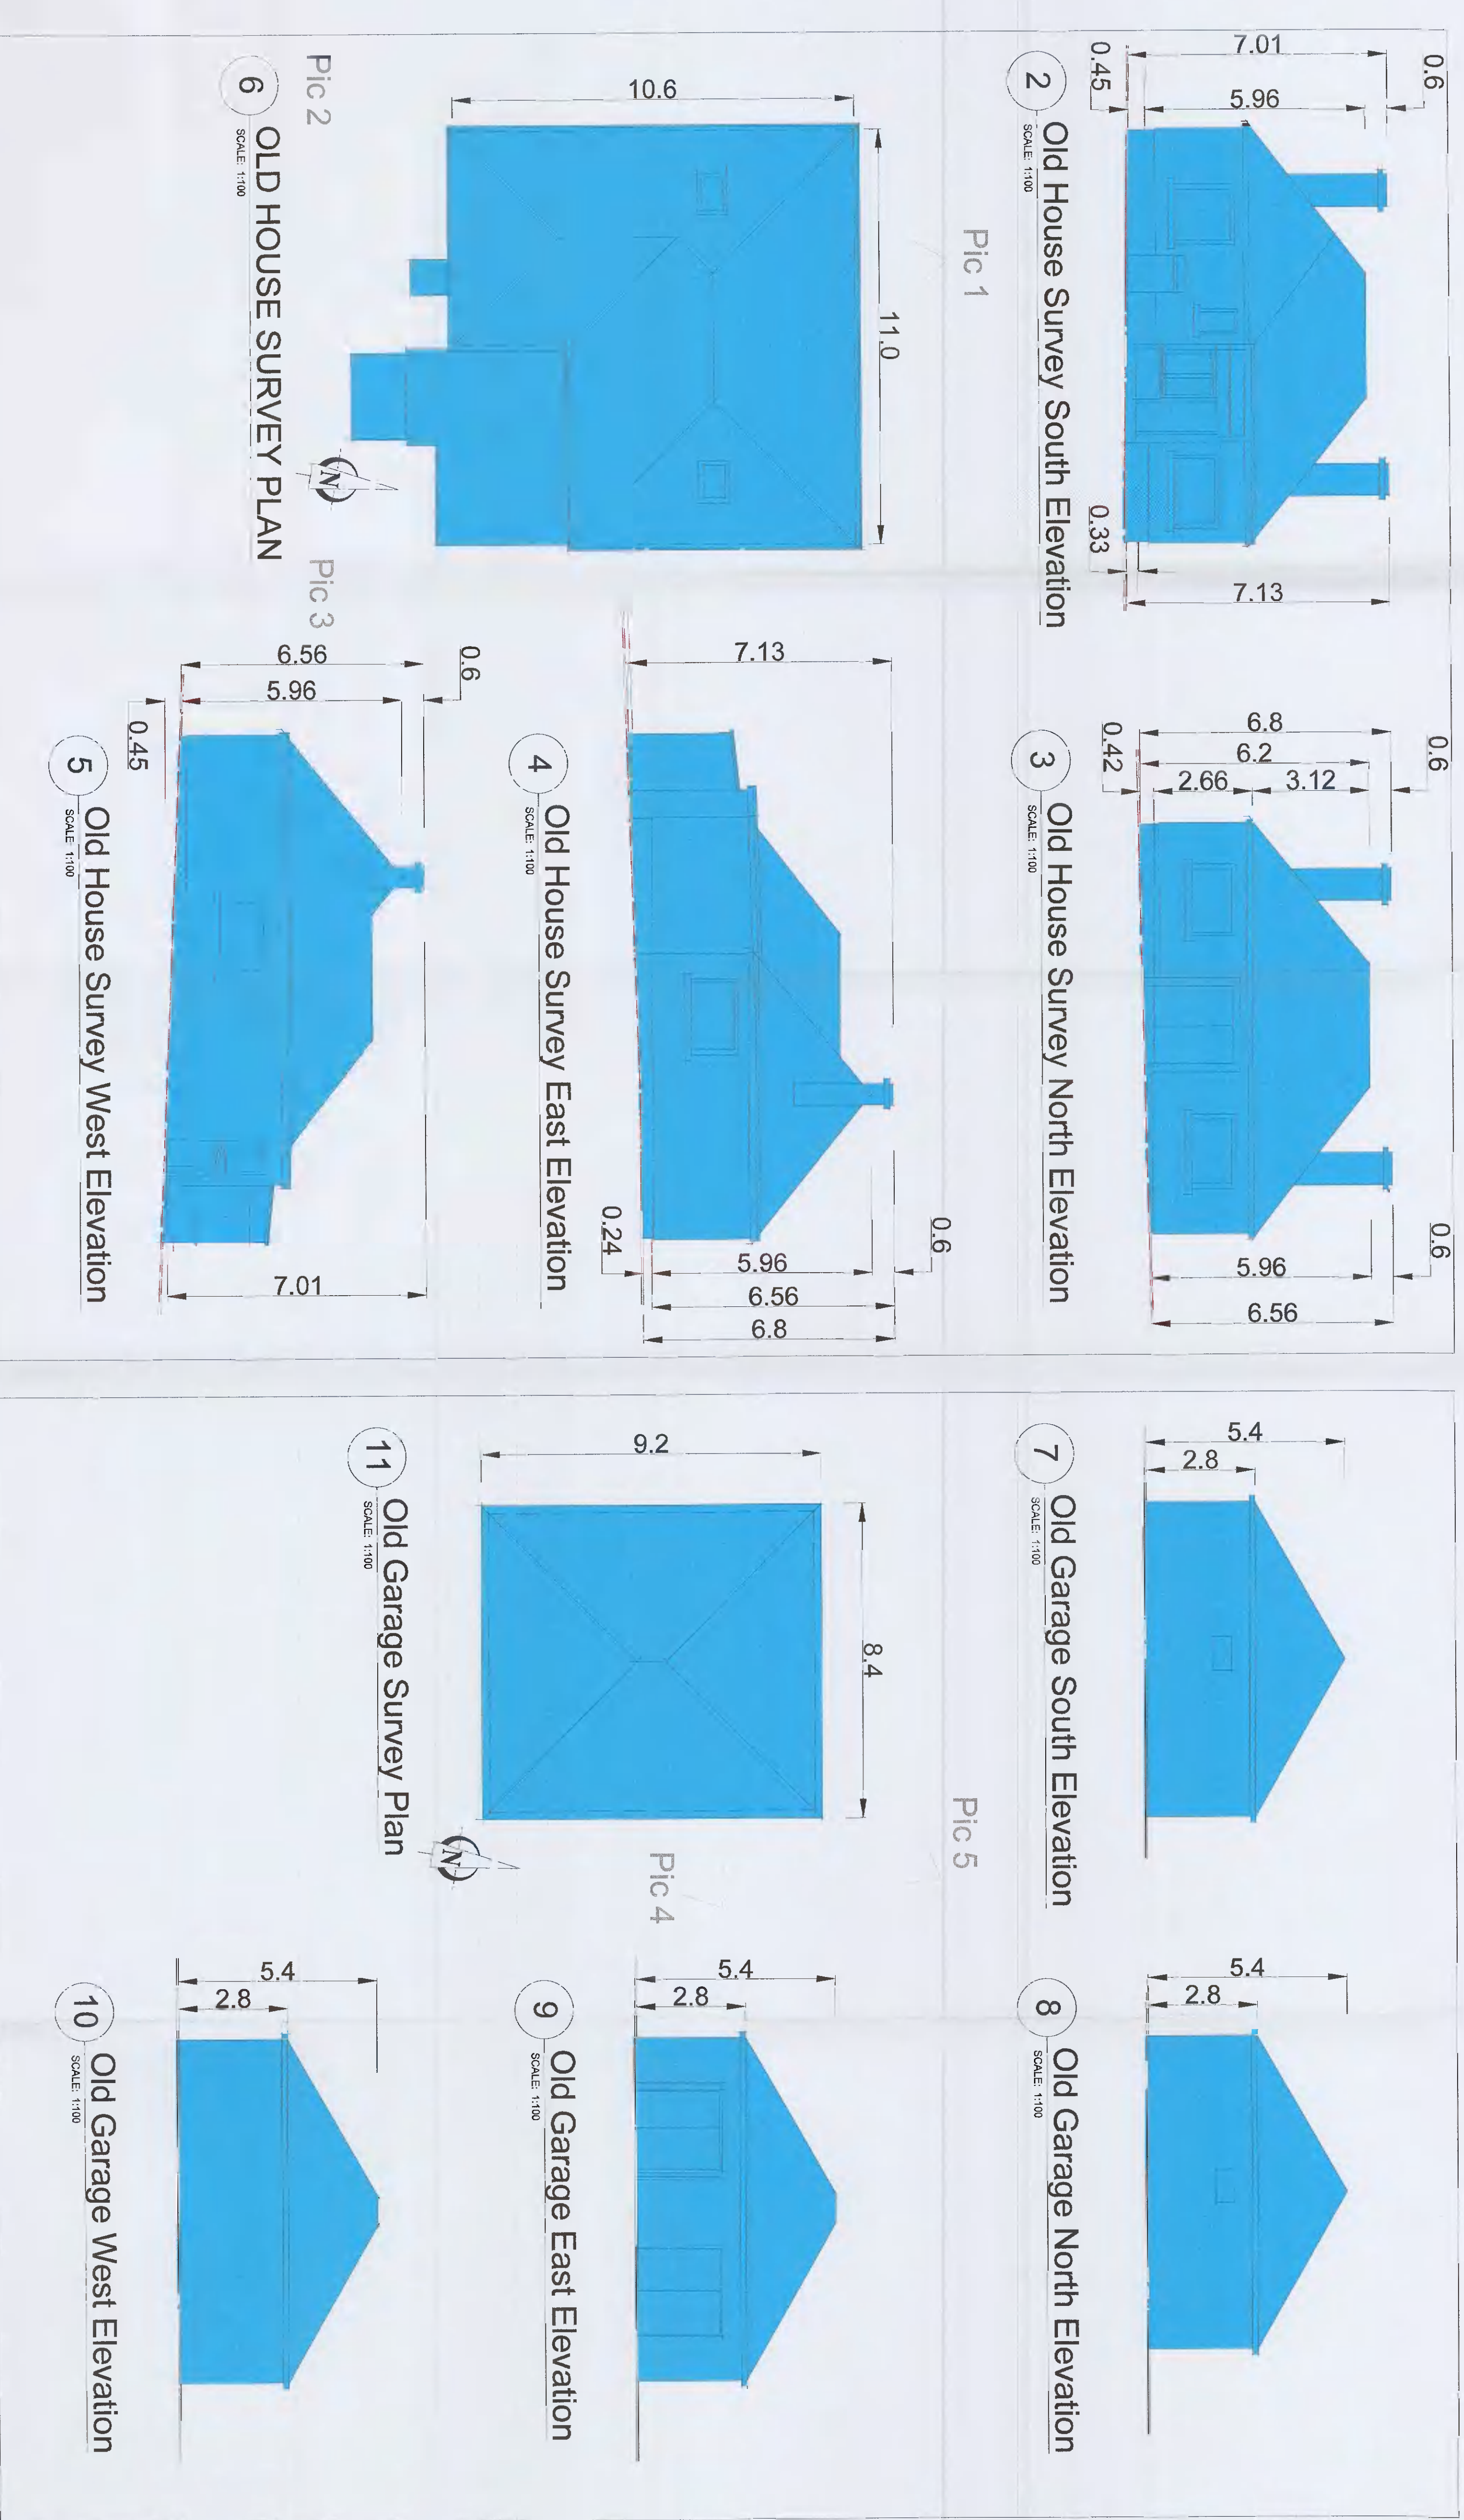


LEGEND:
 SITE BOUNDARY
 EXISTING HOUSE & OUTBUILDING
 TO BE DEMOLISHED



**PLANNING SUBMITTAL
NOT FOR
CONSTRUCTION**

<p>VANTAGE DATA CENTRES</p>		<p>BURNS MEDONNELL ARCHITECTS</p>	
<p>Hypphen ARCHITECTS</p>		<p>Hyphen ARCHITECTS</p>	
<p>Project Address: Profile Park, Dublin 22, Ireland 53°19'1.40"N, 6°28'40.80"W</p>		<p>Existing Site Demolition and House to be Demolished Survey and Reports</p>	
<p>Scale: 1:200, 1:200 Pl</p>		<p>Scale: 1:200, 1:200 Pl</p>	
<p>Project No: 2000821</p>		<p>Project No: 2000821</p>	
<p>Client: A002</p>		<p>Client: A002</p>	
<p>Date: 1/0</p>		<p>Date: 1/0</p>	