




1 2 3 4 5 6 7 8 9 10 11 12 13 14 15 16 17 18 19 20 21 22

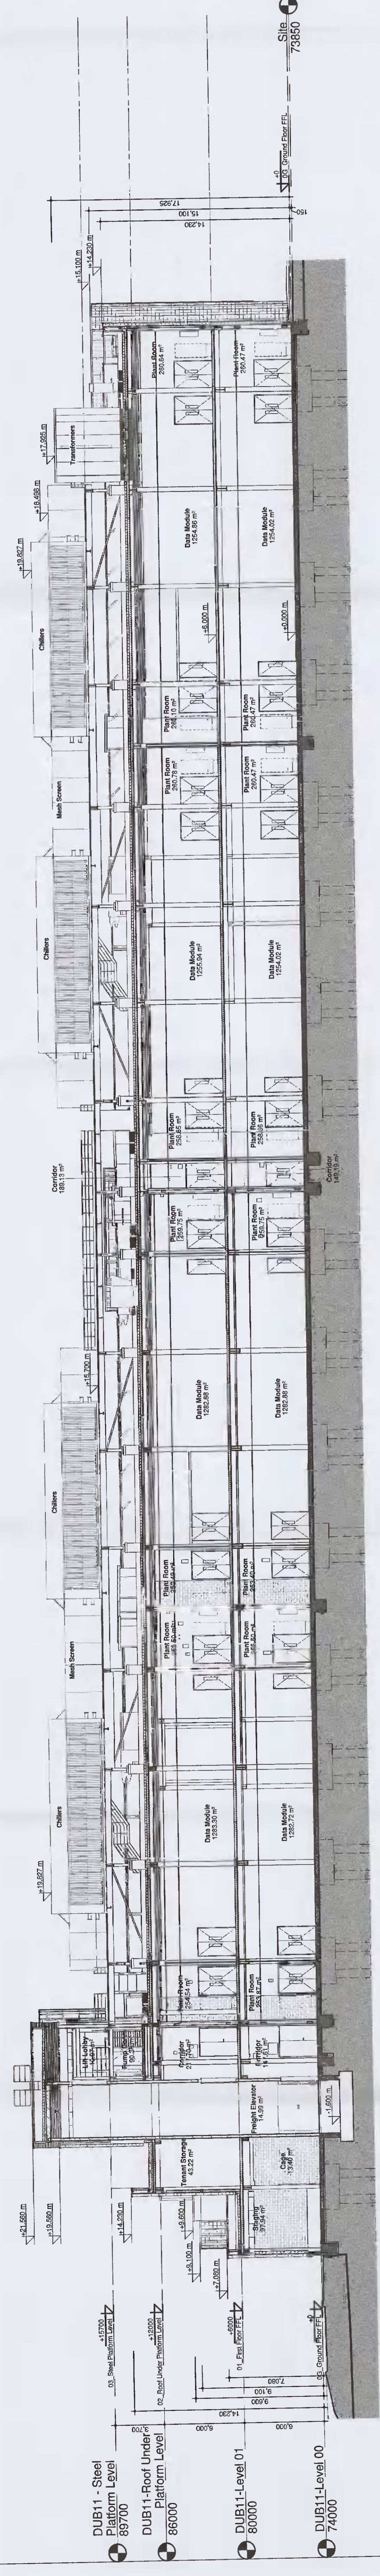


1 Section A-A DUB11
 SCALE: 1:200

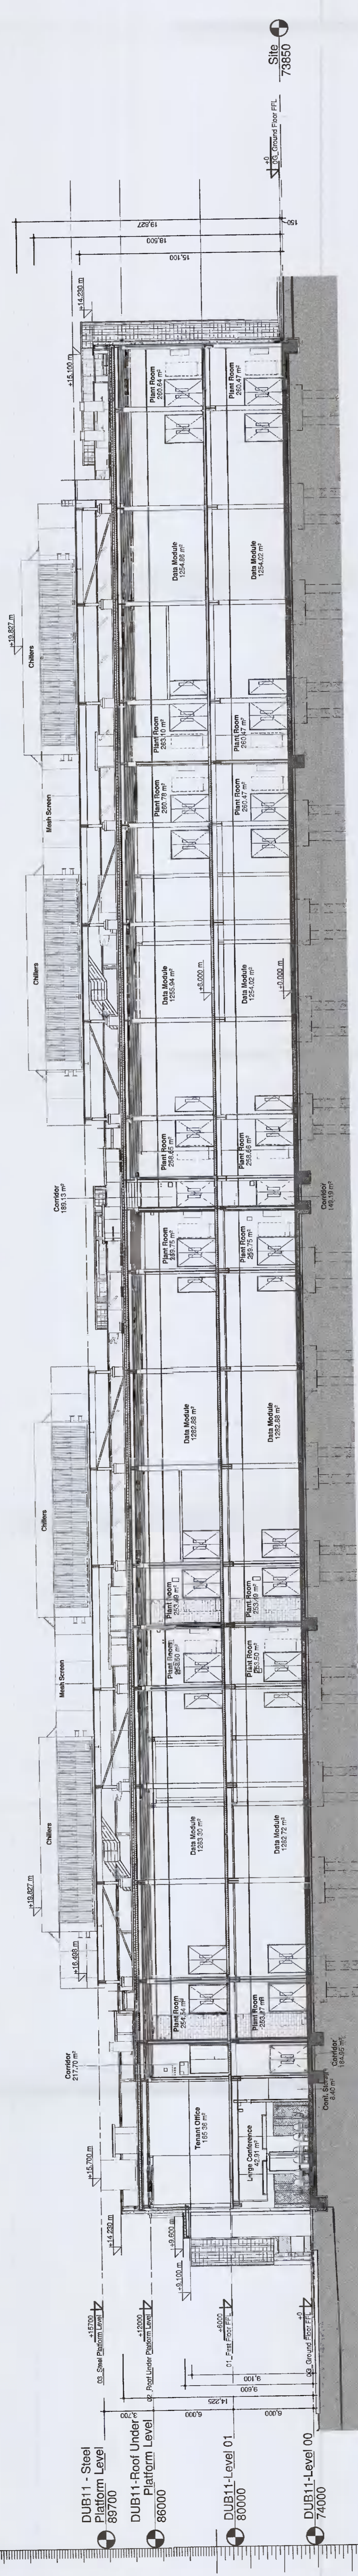

2 Section B-B DUB11
 SCALE: 1:200

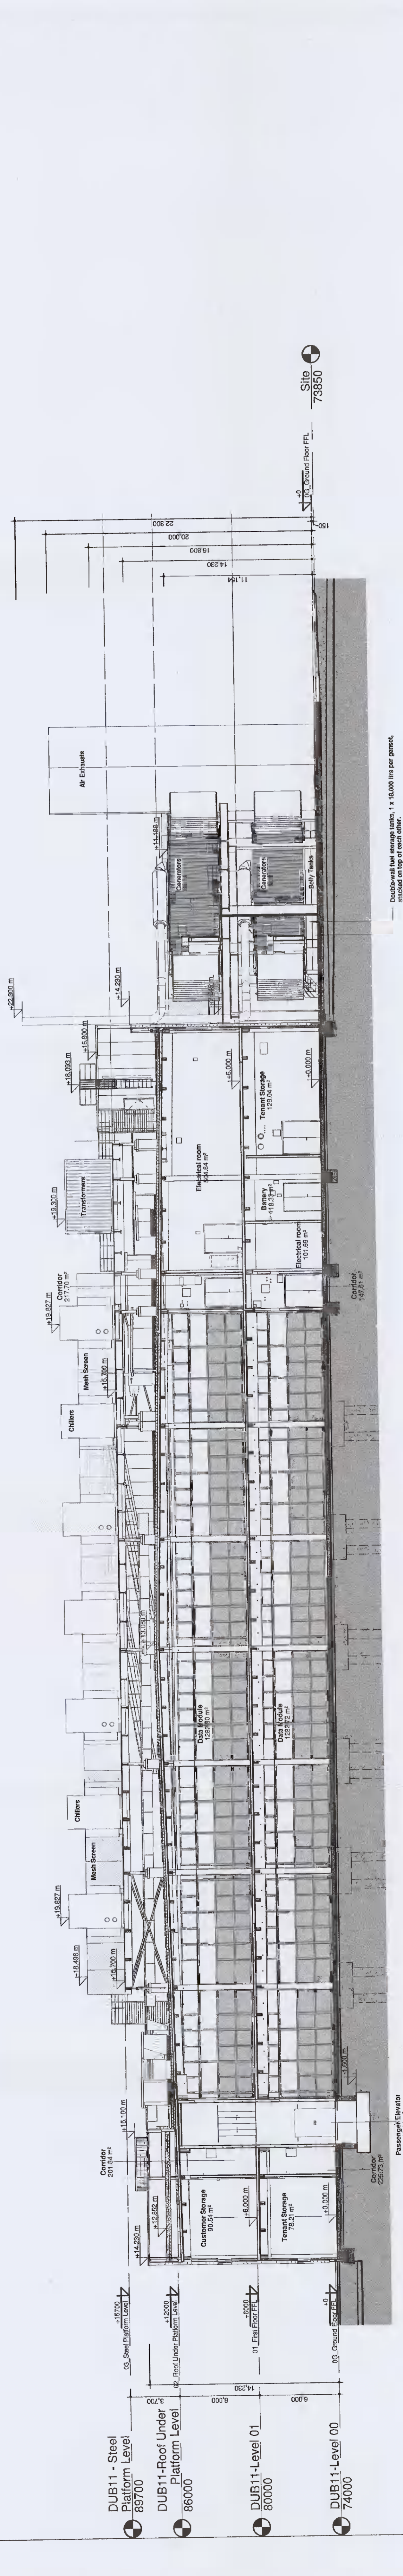

3 Section C-C DUB11
 SCALE: 1:200

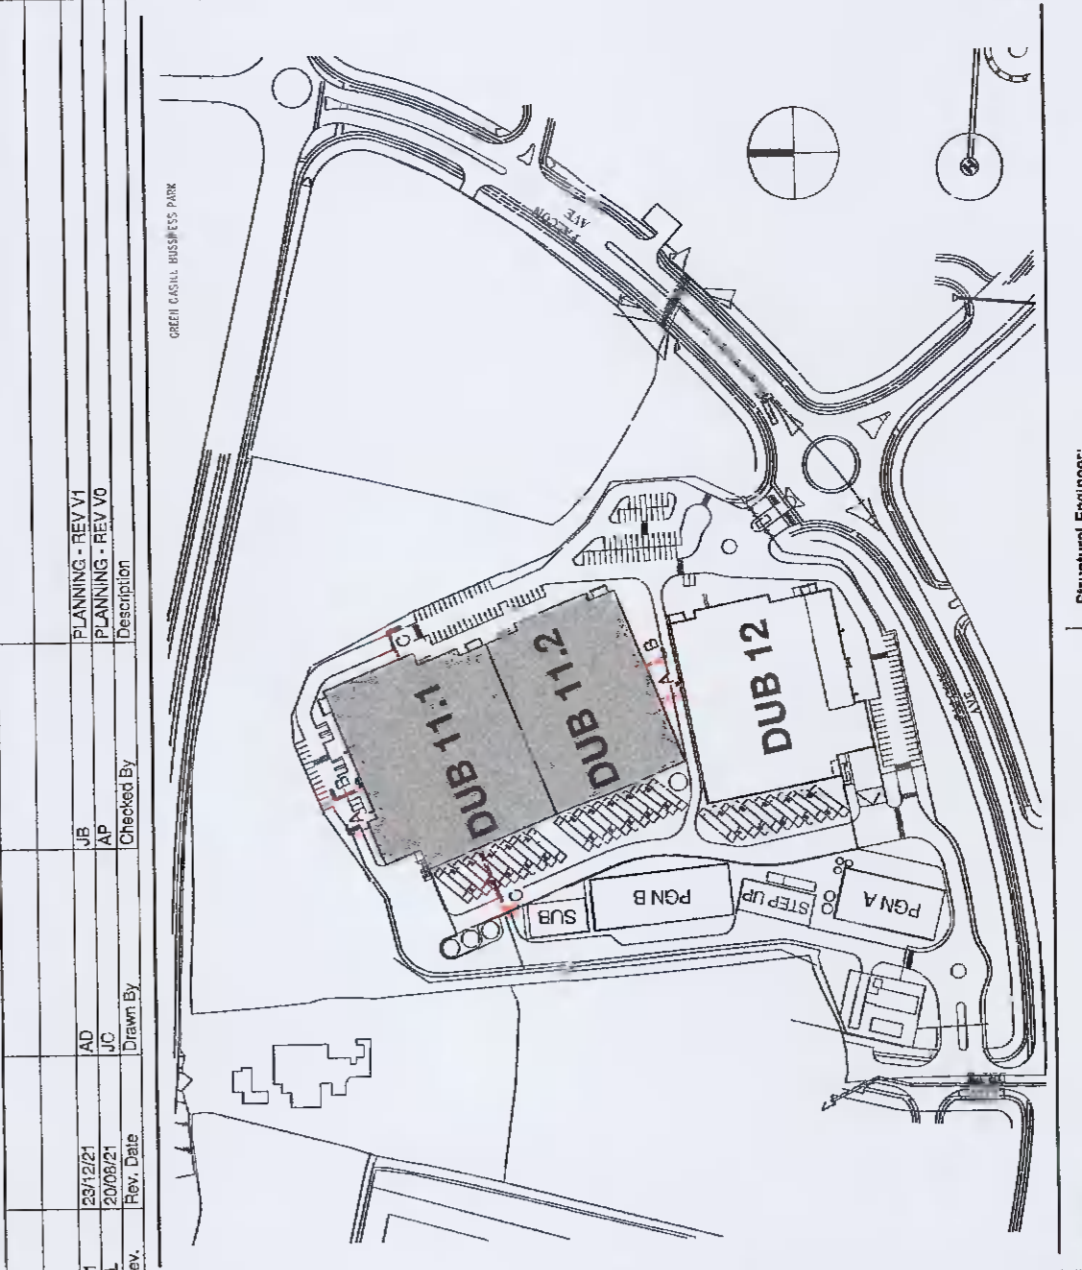

VANTAGE DATA CENTERS	Structural Engineer Incorporating Engineers & Surveyors Date: 20/01/21
BURNS MEDONNELL	Structural Engineer & Engineer Date: 20/01/21
Hyphen	Project Architect Date: 20/01/21
Checked by: J. Bughell	Drawn by: A. Durnanski

Profile Park, Dublin 22, Ireland
 53°19'1.40"N, 6°28'40.80"W

DUB11 - SECTIONS A-A, B-B, C-C
 A300

PLANNING SUBMITTAL
 NOT FOR
 CONSTRUCTION