
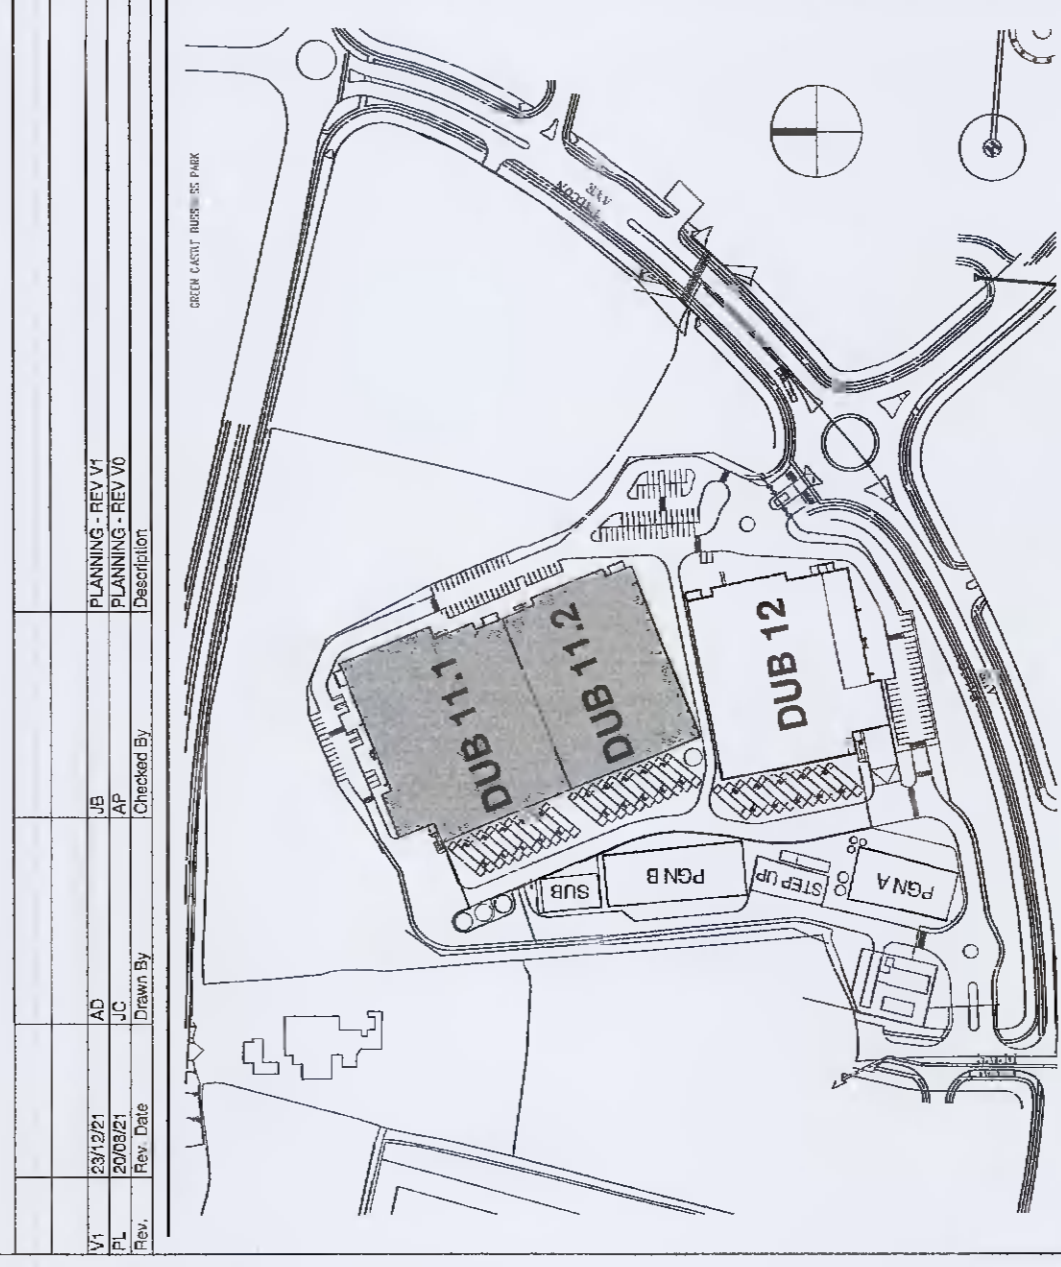


**SPACE ALLOCATION LEGEND**

[Blue Box]	BREAK ROOM/COMMUNITY AREA
[Light Blue Box]	CIRCULATION
[Red Box]	CONFERENCE
[Orange Box]	CRAHP/DCDP GALLERIES
[Yellow Box]	DATA CENTER
[Green Box]	IDF
[Light Green Box]	LOBBY
[Dark Green Box]	MANROPE
[Purple Box]	NON CRITICAL SUPPORT
[Light Purple Box]	OFFICE (CUSTOMER)
[Light Blue-Gray Box]	OFFICE (VDC)
[Light Green-Gray Box]	SHIPPING/RECEIVING
[Light Blue-Gray Box]	STORAGE (CUSTOMER)
[Light Green-Gray Box]	STORAGE (VDC)

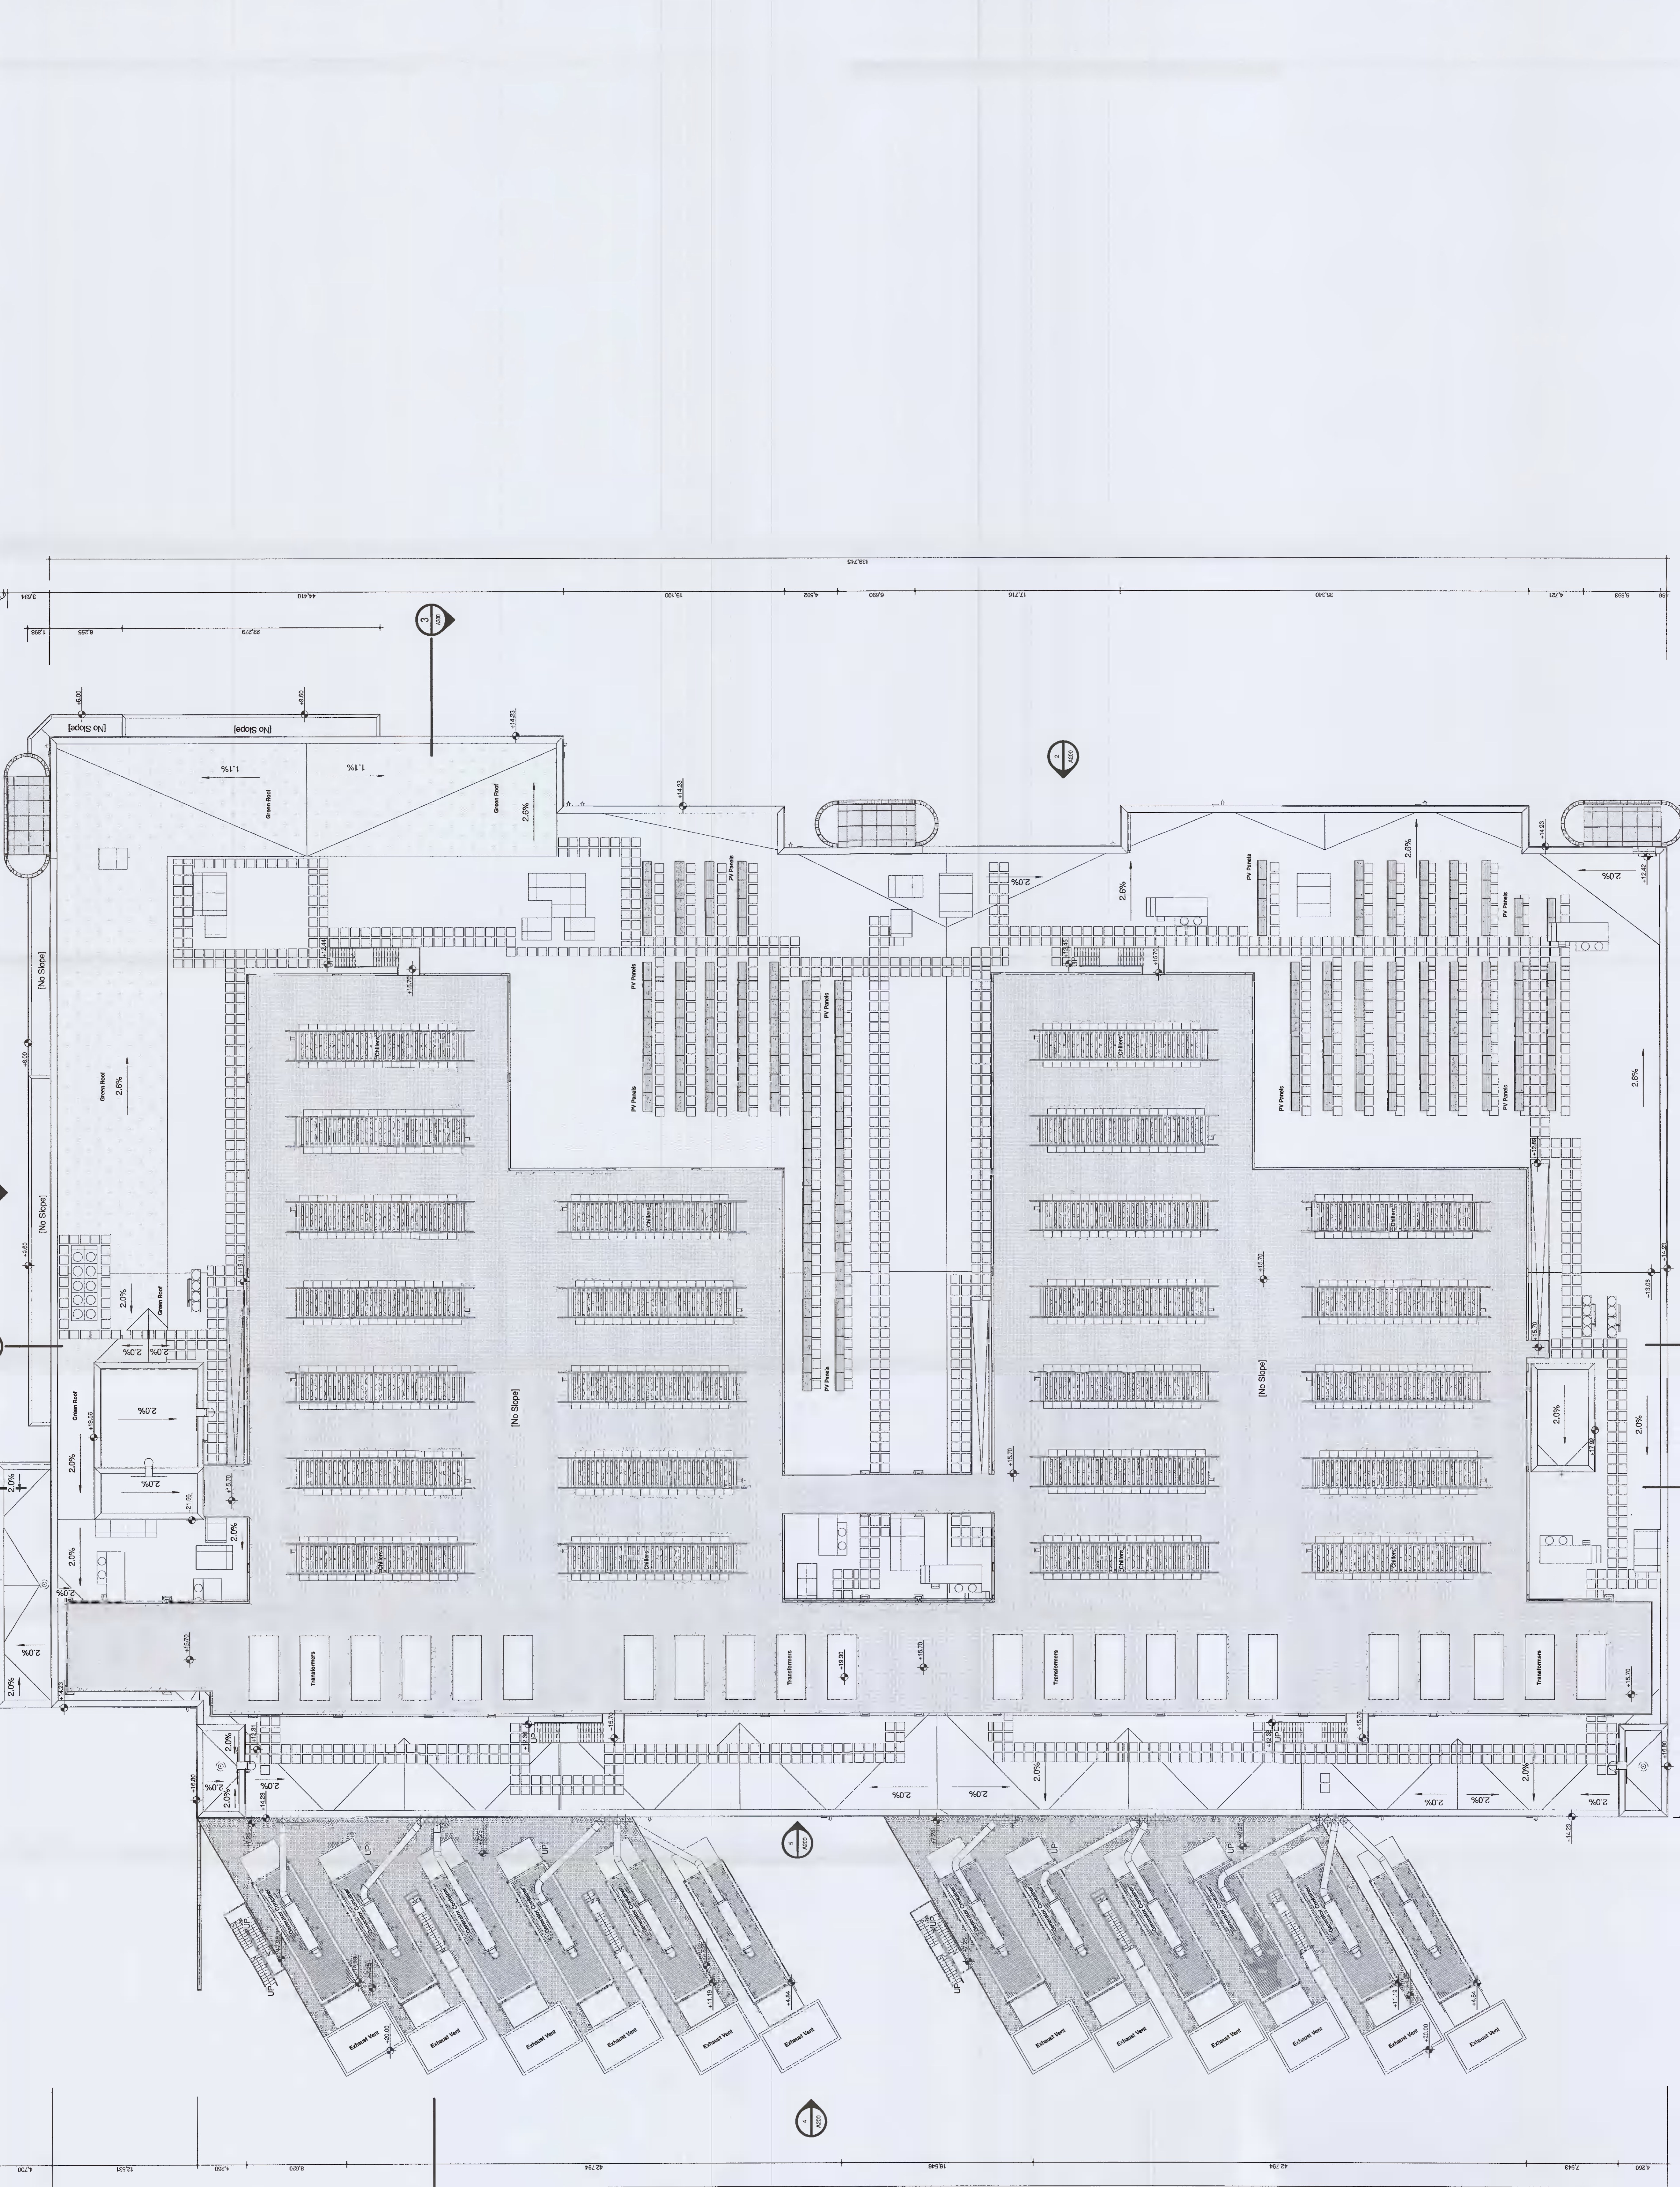

<b>VANTAGE</b> ARCHITECTS	Principal Architect Thomas Chubbey Engineer's Name Date 22/2021
<b>BURNS MSDONNELL</b>	Structural Engineer & Engineer Date 22/2021
<b>Hyphen</b>	Structural Area: 10000.00 m <sup>2</sup> Overall Area: 10000.00 m <sup>2</sup> Approved by: J. Mulligan
Prepared by: J. Bugallo	Checked by: A. Duzinski
Project Address: Profile Park, Dublin 22, Ireland 53° 19' 1.40" N, 6° 26' 40.80" W	