




CONTIGUOUS ELEVATION
SCALE 1:100

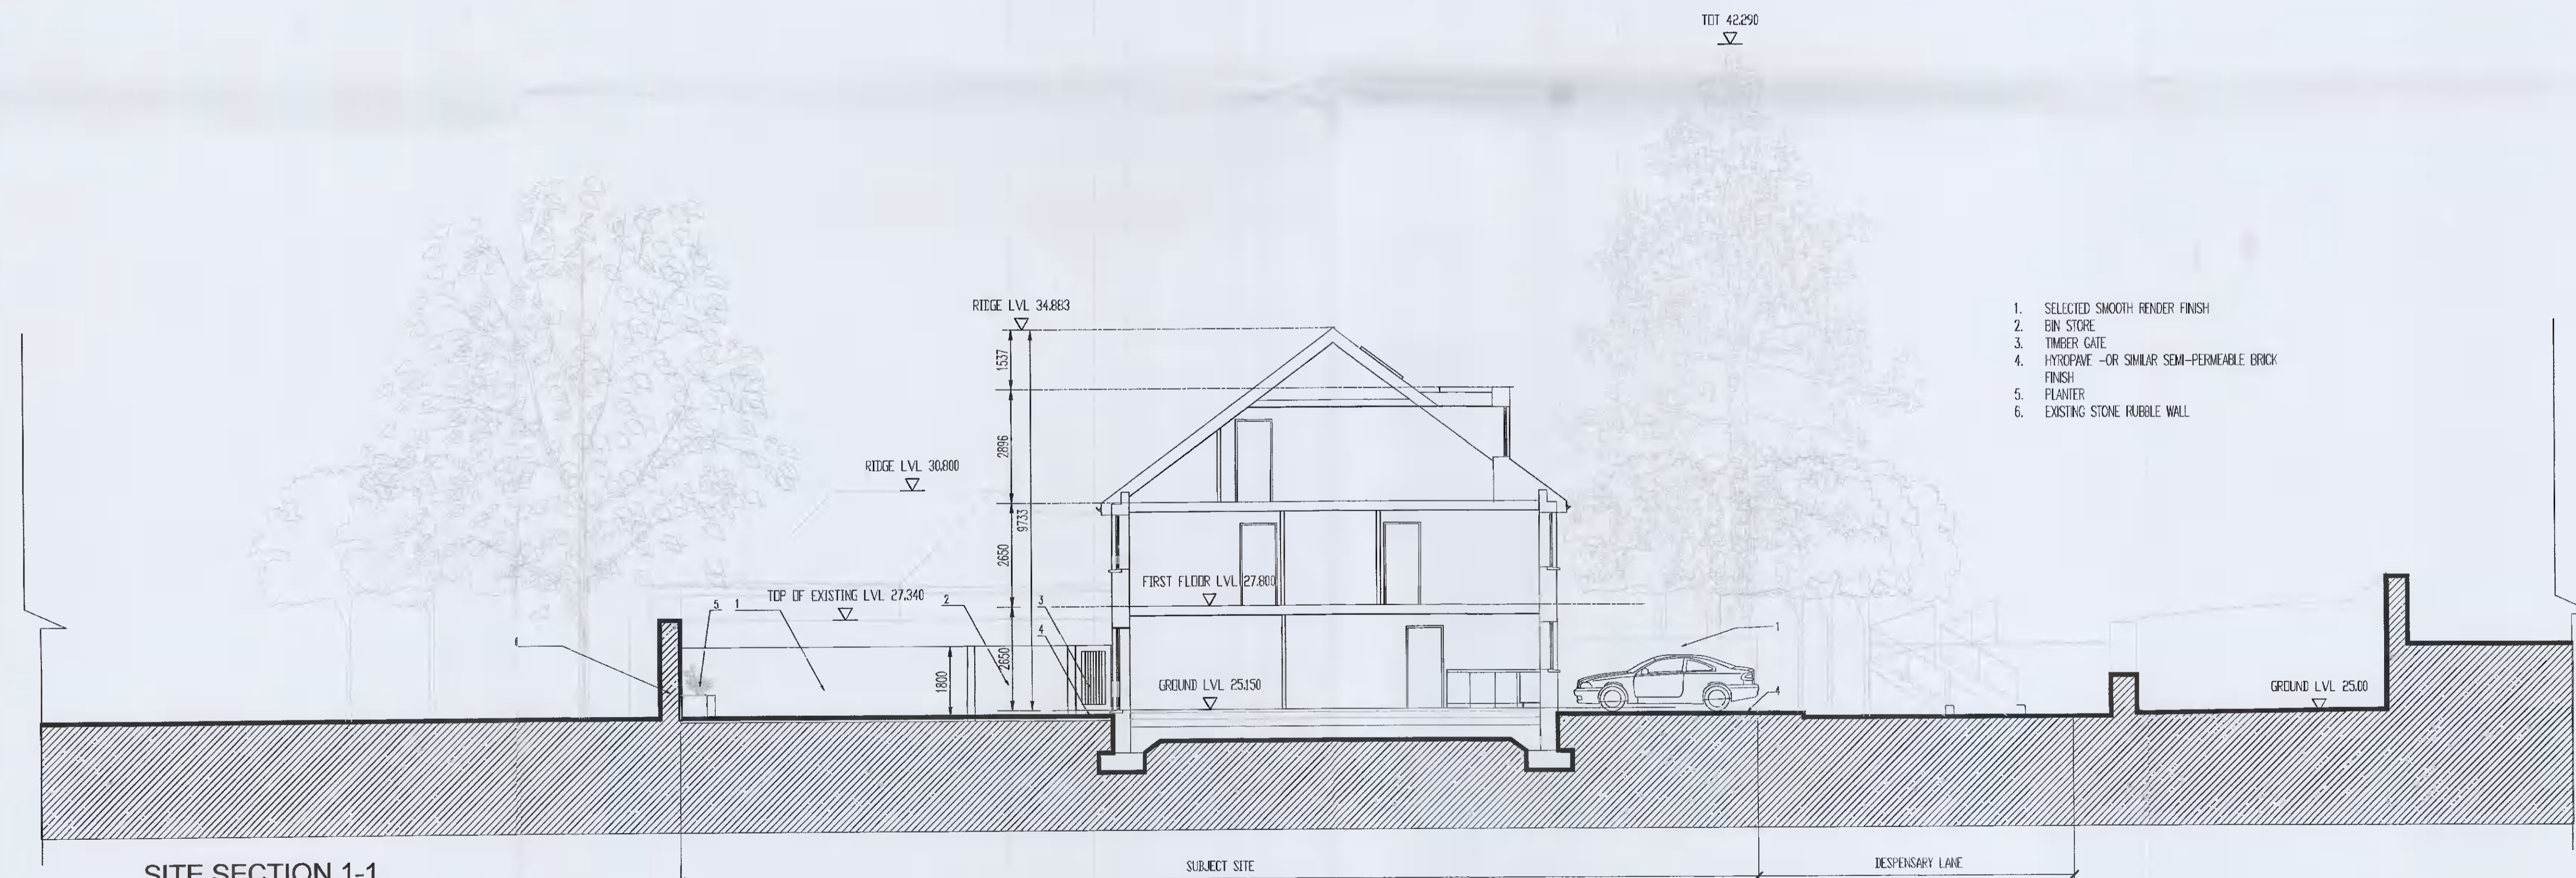

SITE SECTION 1-1.
SCALE 1:100

1. SELECTED SMOOTH RENDER FINISH
2. BIN STORE
3. TIMBER GATE
4. HYDROPAVE -OR- SIMILAR SEM-PERMEABLE BRICK FINISH
5. PLANTER
6. EXISTING STONE HURDLE WALL

ISSUED FOR PLANNING

General Notes:-
Contractors must verify all dimensions on the site before commencing work
Work only from figured dimensions
This drawing to be read in conjunction with all relevant Consultant's drawings
Reproduction of the whole or part of the information, ideas & concepts herein this drawing constitutes an infringement of copyright

Revision Schedule	Initial	Rev	Date

Revision Schedule	Initial	Rev	Date

Revision Schedule	Initial	Rev	Date

Drawing Title SITE SECTION CONTIGUOUS ELEVATION.		PAMES DEVELOPMENTS LTD. <small>First Floor, 80 Airside Street, Dublin 1. Tel: 01-4982024 e-mail: info@pames.ie</small>	
Project RESIDENTIAL DEVELOPMENT AT HILLVIEW, DISPENSARY LANE, LUCAN.			
Client JOHN POPE		Job No. 21010	
Date FEB '22	Drawn NMB	Checked TC	Drawing No. PL-003
Scale 1:100 @ A1	CAD Ref.	Issued For Planning	NMB - 21.02.2022