




NO EXISTING SEPTIC TANKS WITHIN
CIRCA 100M RADIUS PROPOSED POLISHING FILTER

Proposed Effluent
Treatment System &
Polishing Filter

SEE LANDSCAPE PLAN
BY COLIN COONEY DESIGNS

ROADSIDE HEDGING TO BE REMOVED AND REPLACED AS PER
LANDSCAPE PLAN BY COLIN COONEY DESIGNS

Site Notice

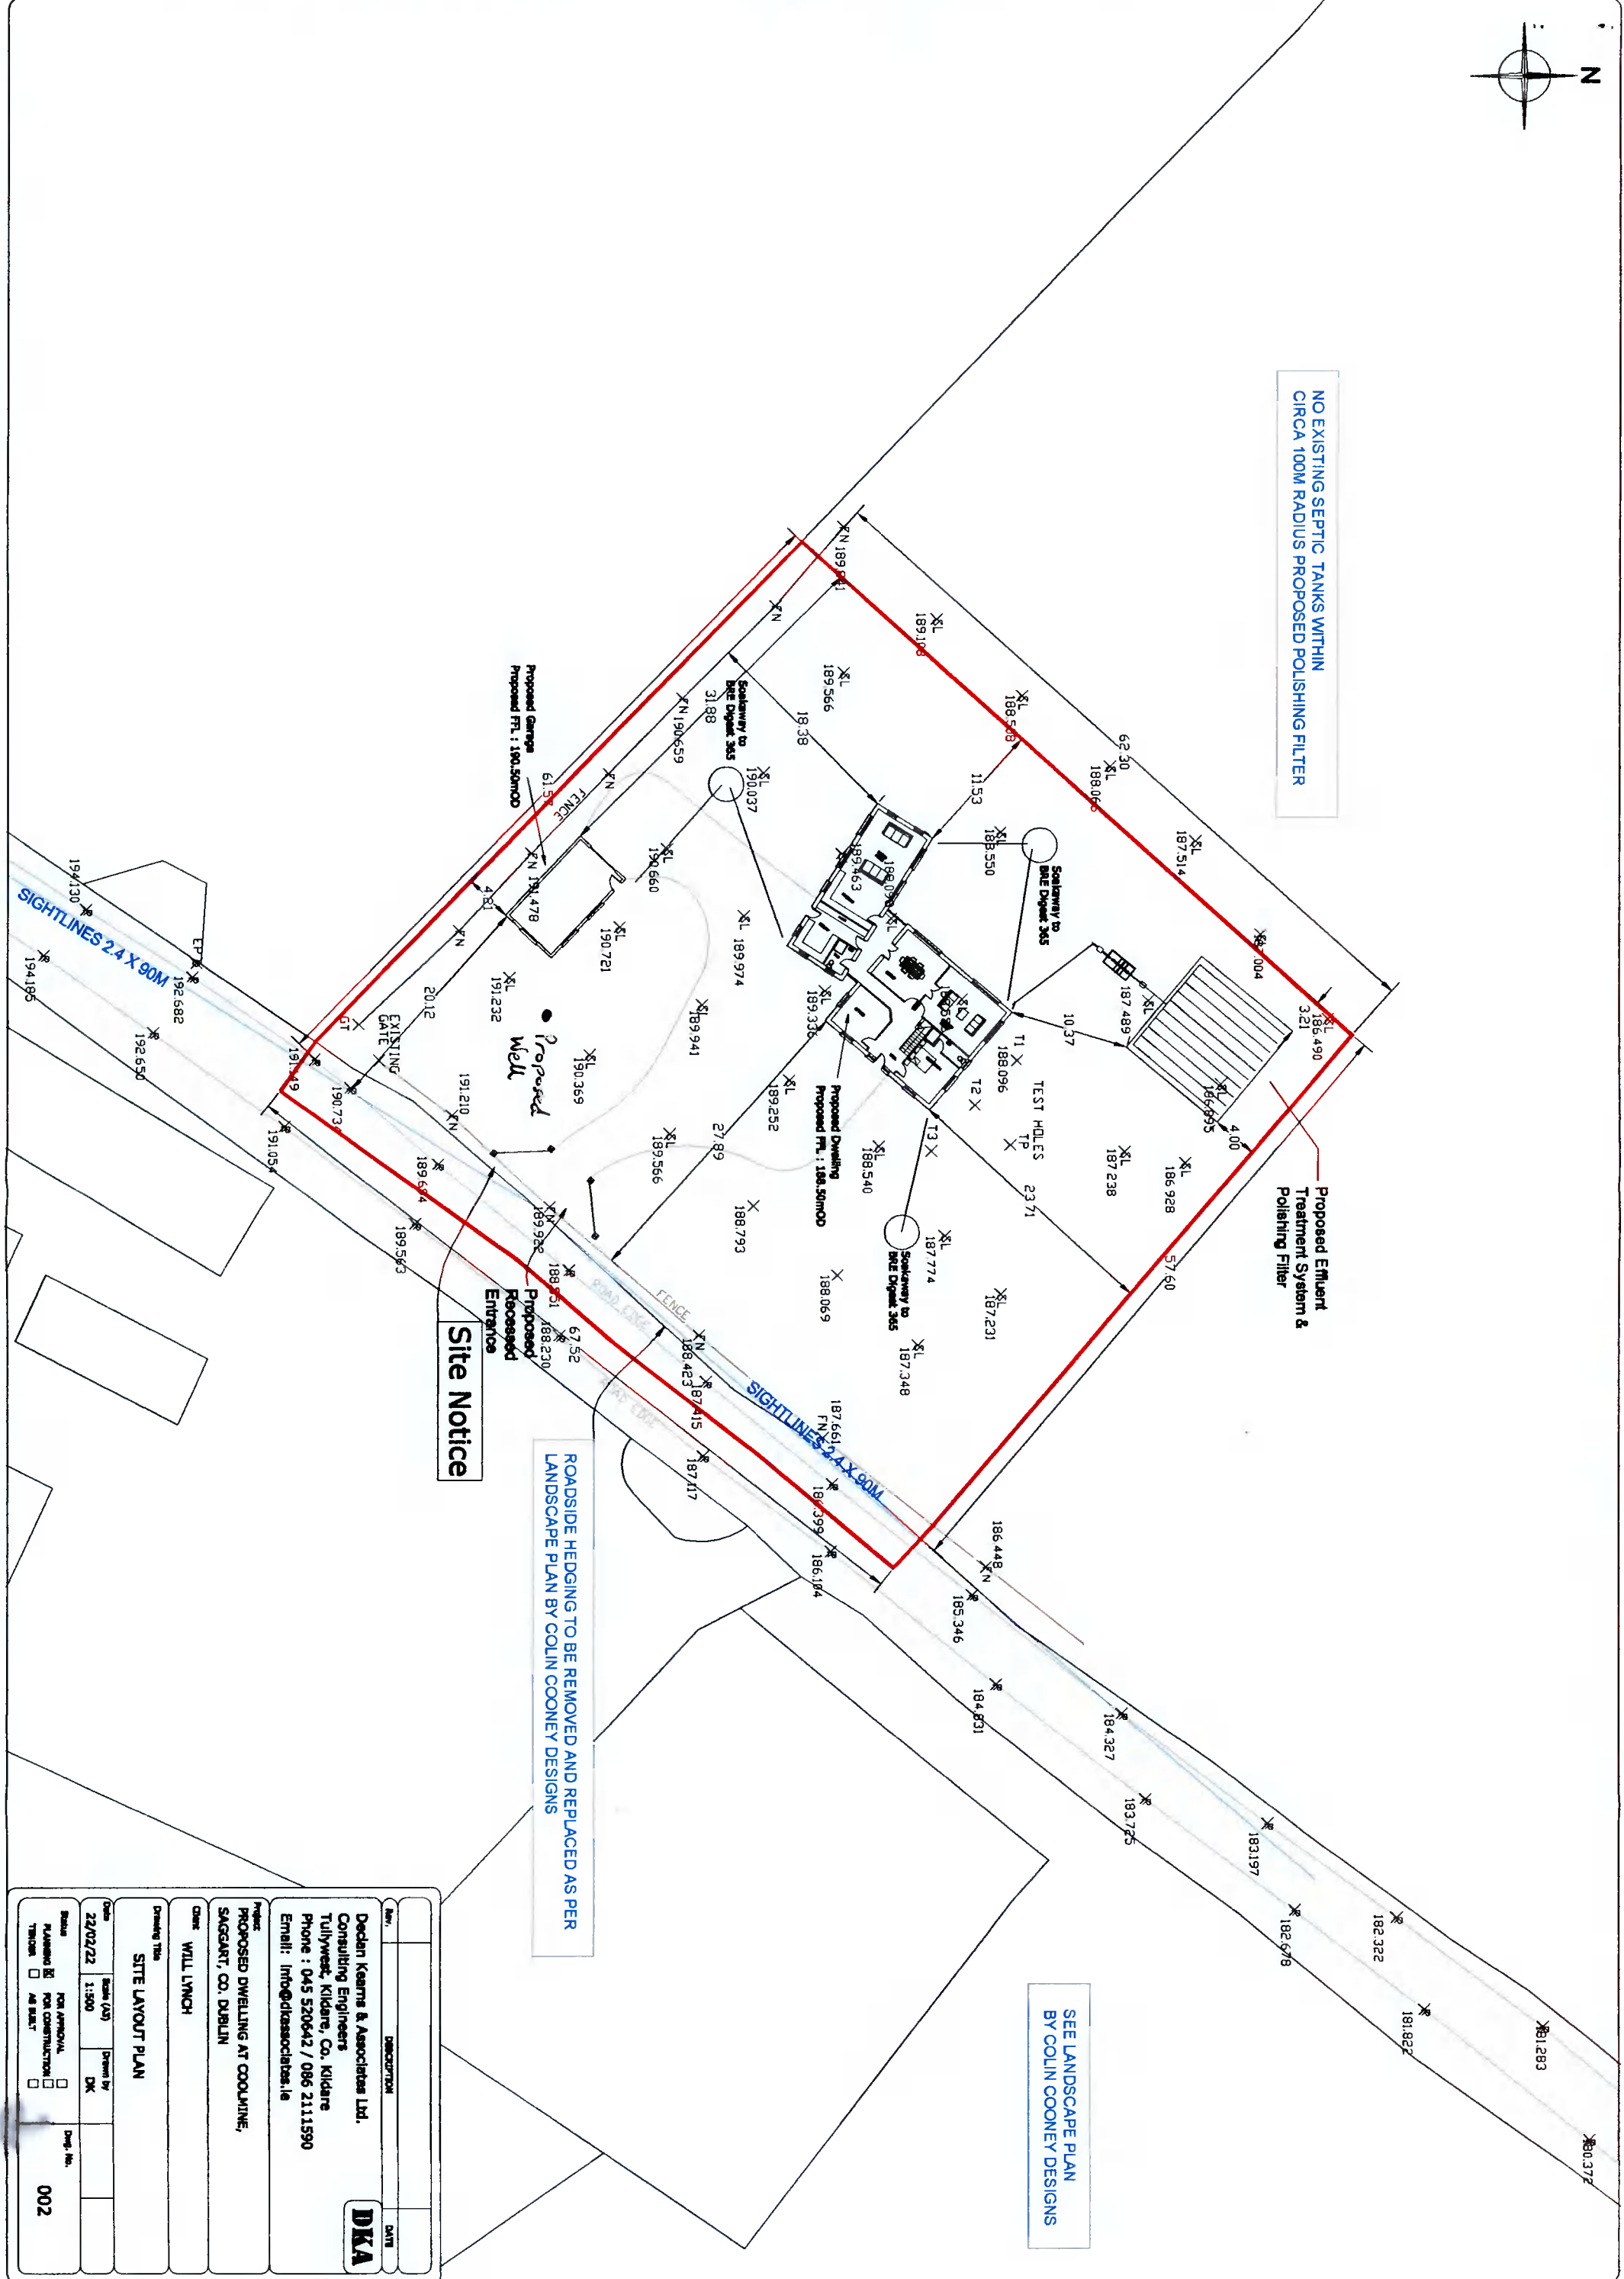

Rev.	DESCRIPTION	DATE
Declan Keams & Associates Ltd. Consulting Engineers Tullywest, Kildare, Co. Kildare Phone : 045 520642 / 086 2111590 Email: info@dkasassociates.ie		
Project: PROPOSED DWELLING AT COOLMINE, SAGGART, CO. DUBLIN		
Client: WILL LYNCH		
Drawing Title: SITE LAYOUT PLAN		
Date:	Scale (As)	Drawn by
22/02/22	1:500	DK
Status:	FOR APPROVAL	Draw. No.
PLANNING	<input checked="" type="checkbox"/>	002
TRUCK	<input type="checkbox"/>	
	AS BUILT	