



All dimensions to be checked on site. Figure dimensions take preference over scaled dimensions. Any errors or discrepancies to be reported to the Architect. This drawing may not be edited or modified by the recipient.

Copyright and ownership of this drawing is vested in RFD Architects, whose prior written consent is required for its use, reproduction or for publication to any third party. All rights reserved by the law of copyright and by international copyright conventions are reserved to RFD Architects and may be protected by court proceedings for damages and/or injunctions and costs. RFD Architects' Quality Management Systems are certified to ISO 9001:2015.

Notes:

- Green Facade Legend:**
- Proposed Green Walling Planting Zone Area
 - Proposed Green Wall Rope Trellis Area on Facade
 - Proposed Modular System Green Walling Area
 - Proposed Extensive Green Roofing Area


DATA CATEGORY	AREA	AREA
DUB15	16756 m ²	
DUB16	16821 m ²	
GRAND TOTAL	33486 m²	

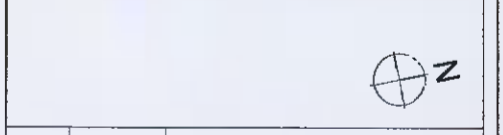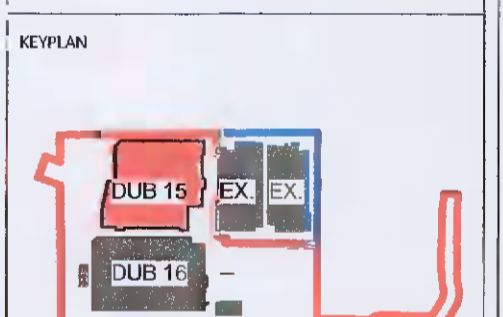

Rev.	Date	Description
B	2022/02/02	Further Information Submission
A	2021/07/26	Planning Issue

WORKSTAGE	WORKSTAGE NAME
PLANNING	

PROJECT	INXN DUB15 & DUB16		
PROJECT ADDRESS	Profile Park, Nangor Road, Clondalkin, Dublin 22		
DWG TITLE	DUB15 Proposed Roof Access Plan		
DWG NO.	IE-DUB15-DTZ2-L2-RKD-LA-A-03003		
REV	PROJECT NO	SCALE	
B	20245	1:200	
DATE	28/06/2021	DRN KM	CRK MK

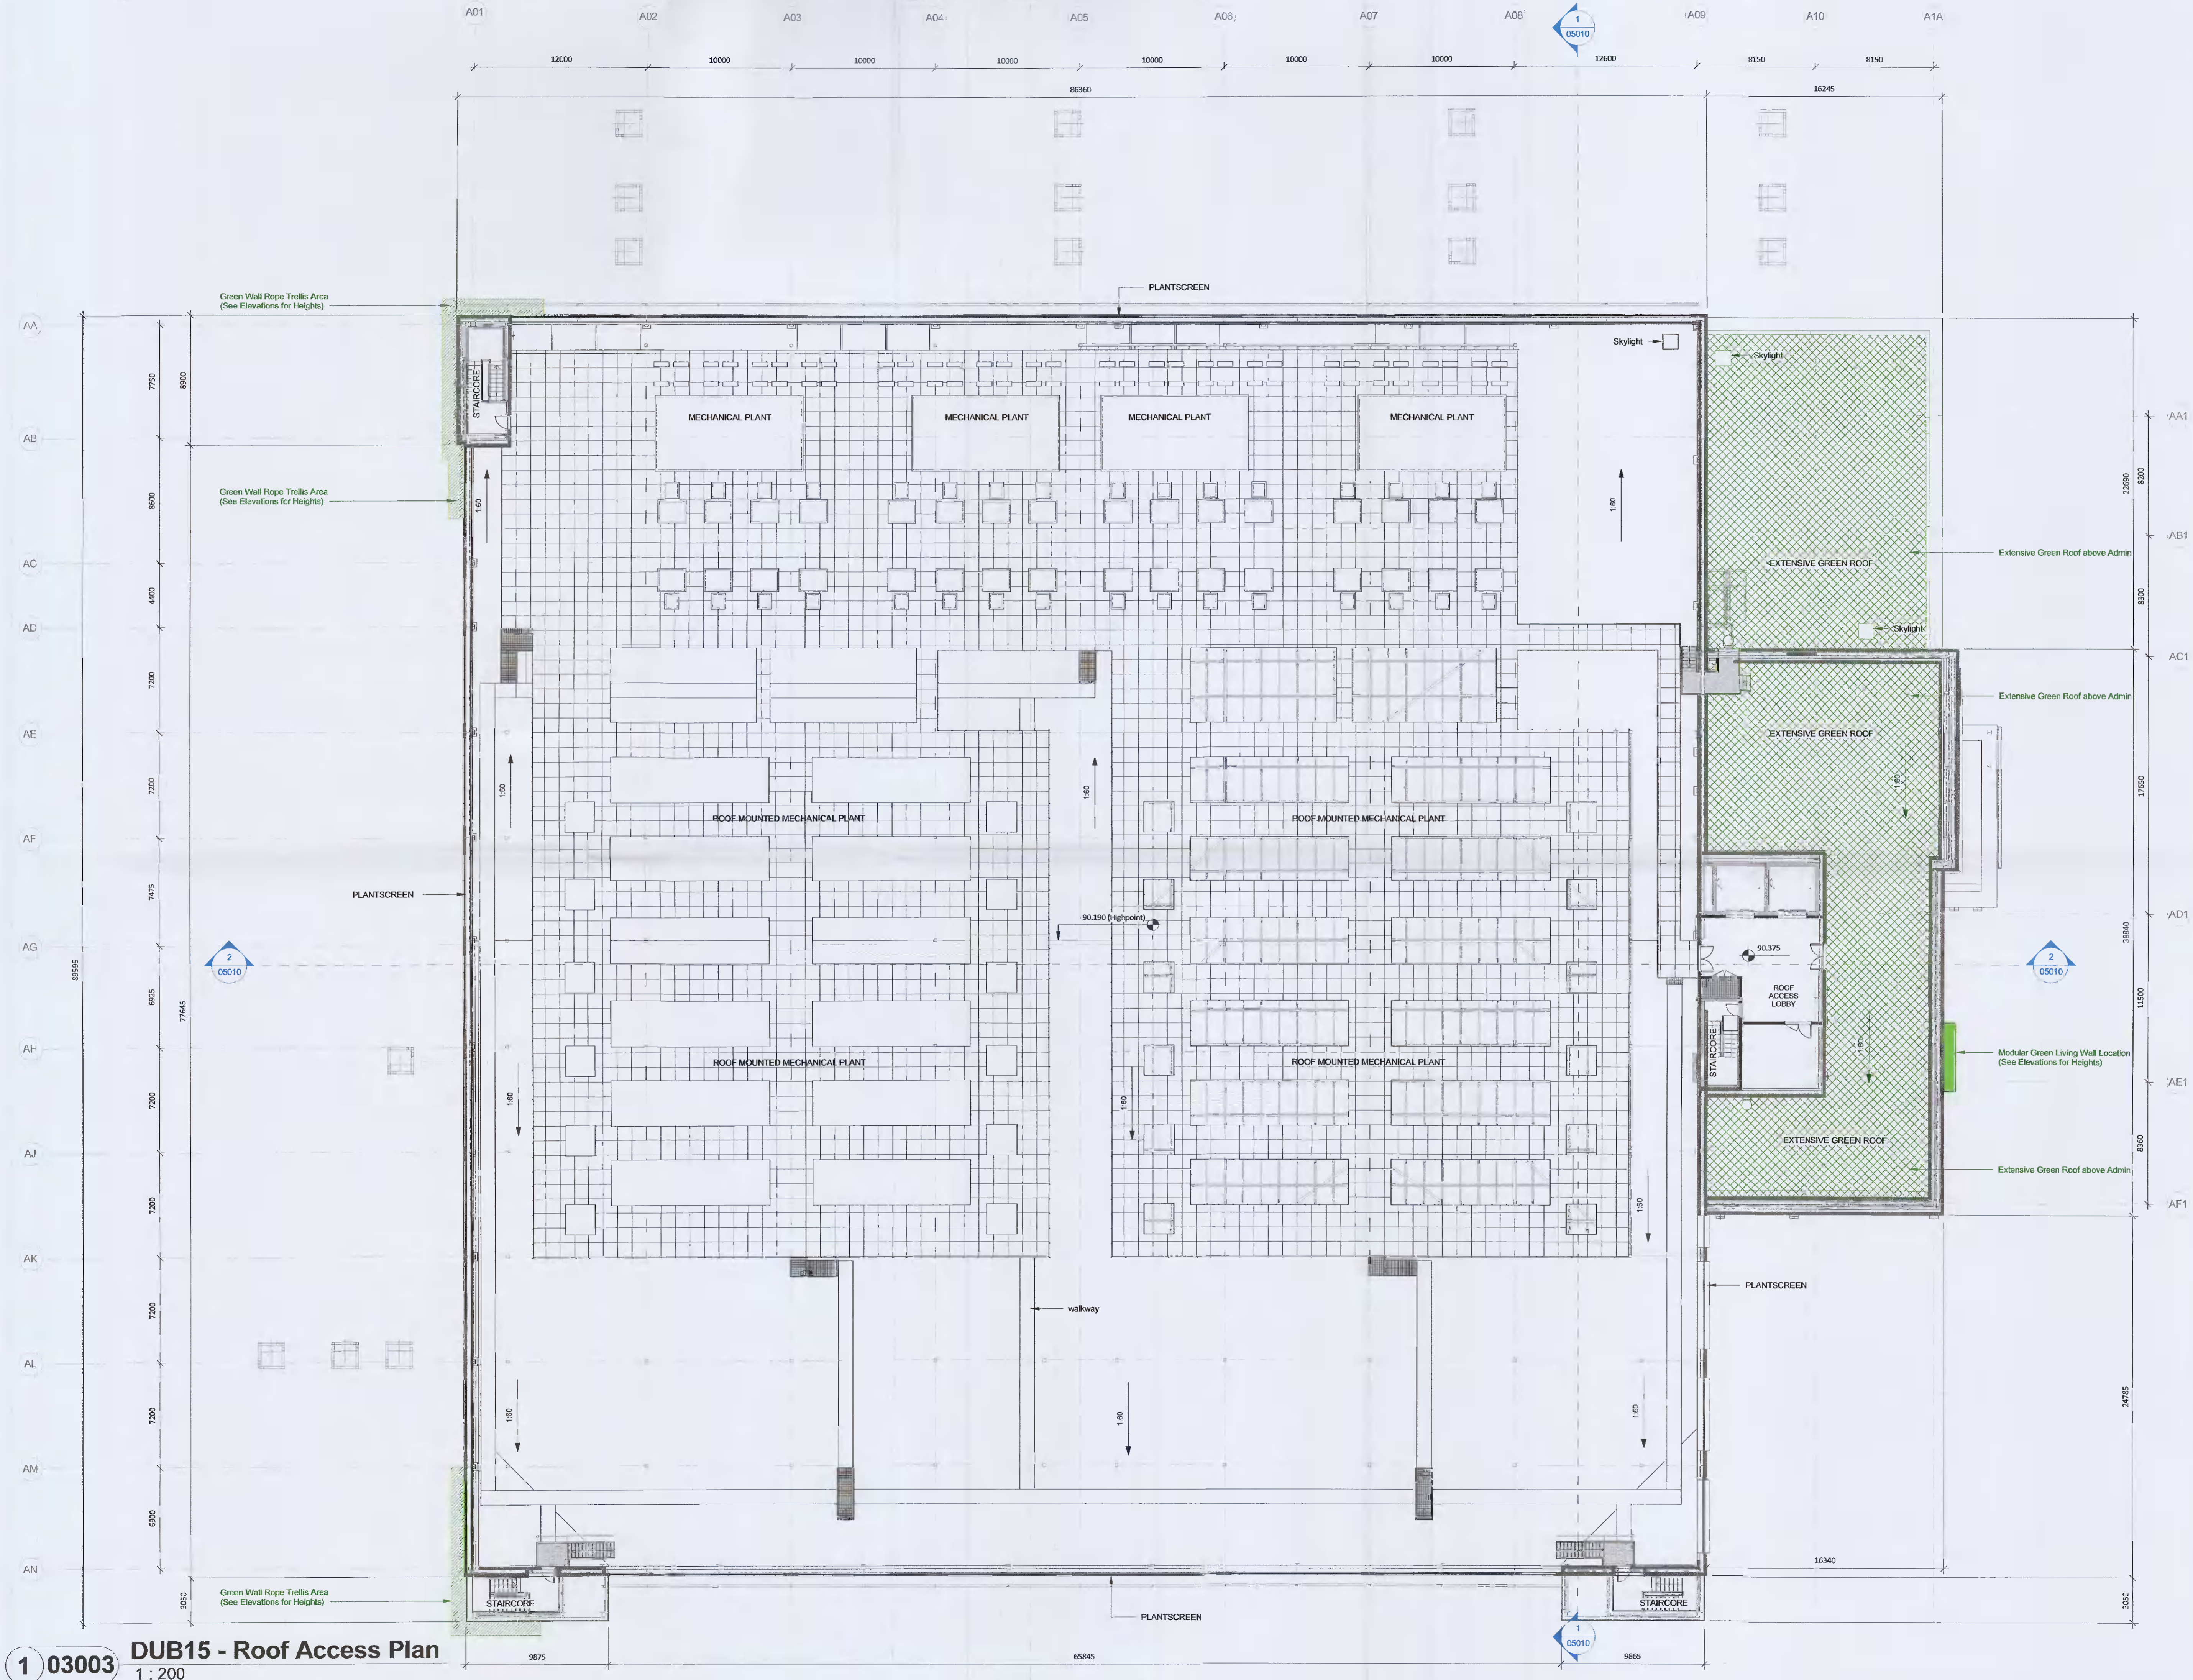

1 03003 DUB15 - Roof Access Plan
1:200