


All dimensions to be checked on site. Figure dimensions take preference over scaled dimensions. Any errors or discrepancies to be reported to the Architects. This drawing may not be edited or modified by the recipient.


Copyright and ownership of this drawing is vested in RKD Architects, whose prior written consent is required for its use, reproduction or for publication to any third party. All rights reserved by the law of copyright, and by international copyright conventions are reserved to RKD Architects and may be protected by court proceedings for damages and/or injunctions and costs. RKD Architectural Quality Management Systems are certified to ISO 9001:2015.

Notes:

- Green Facade Legend:**
- Proposed Green Walling Planting Zone Area
 - Proposed Green Wall Rope Trellis Area on Facade
 - Proposed Modular System Green Walling Area
 - Proposed Extensive Green Roofing Area

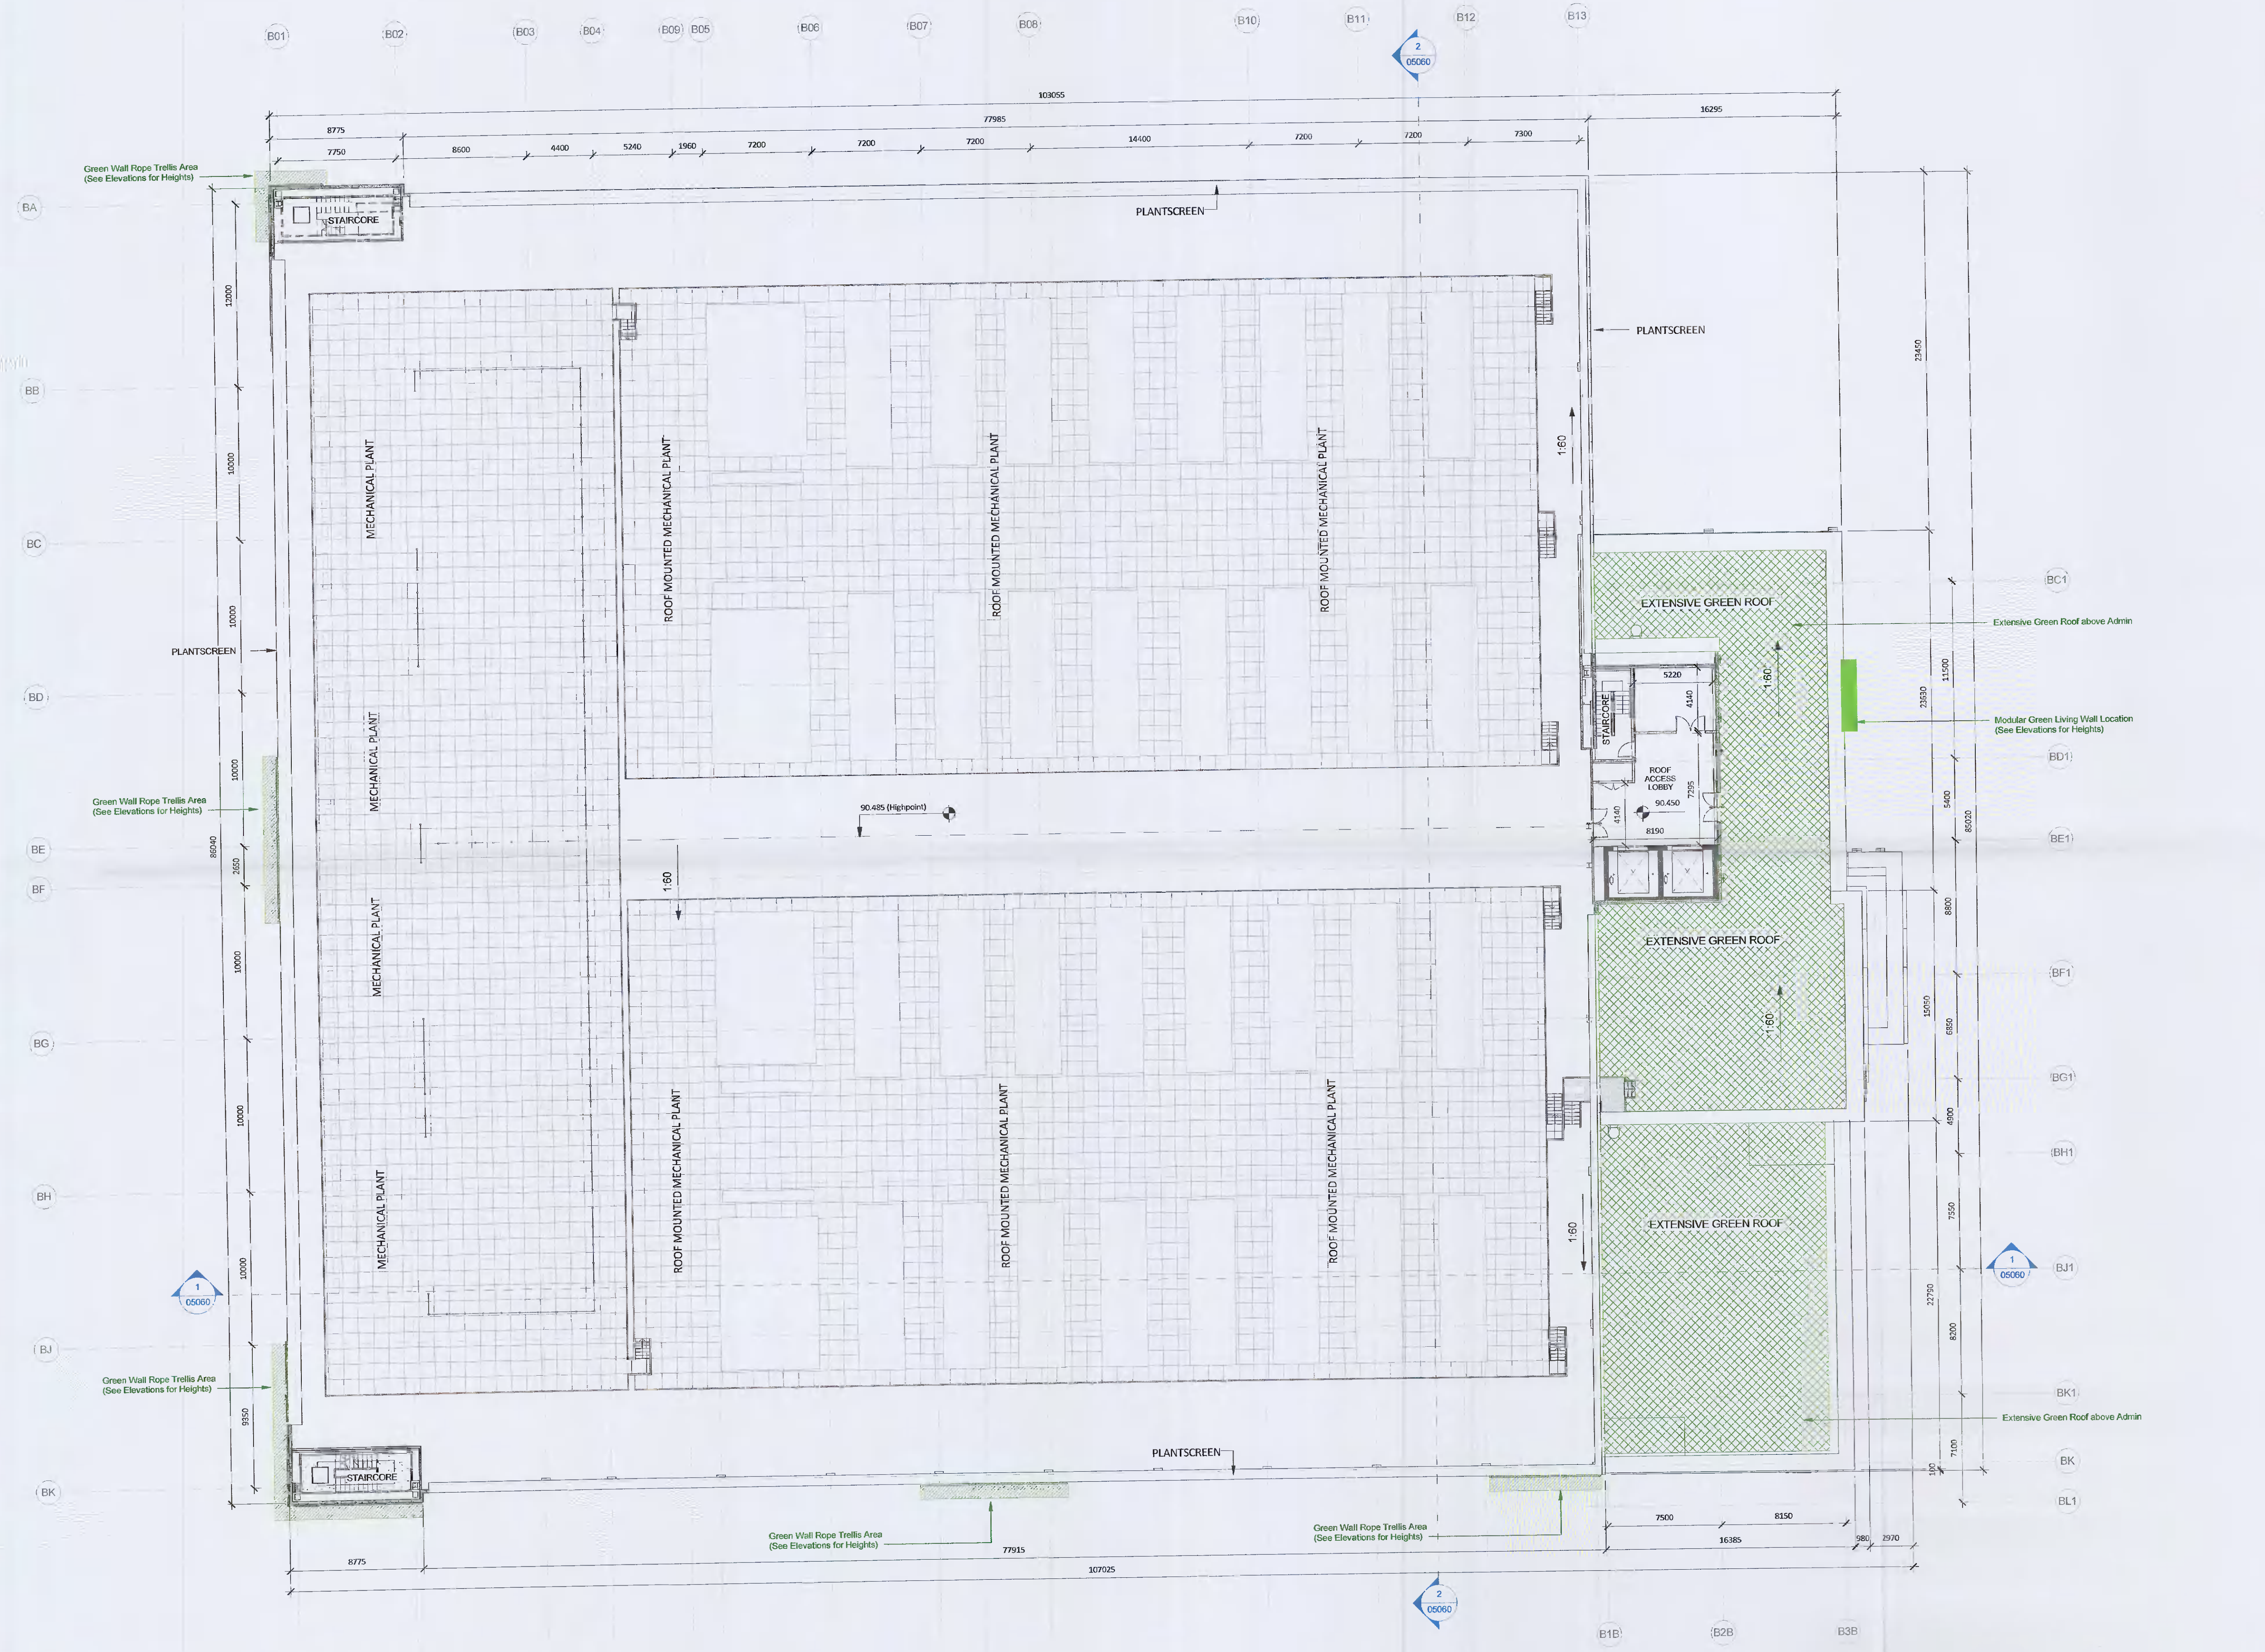

DATA CENTRE BUILDING SPACES	
SPACE	AREA
DUB15	16725 m ²
DUB16	16851 m ²
GRAND TOTAL	33486 m²

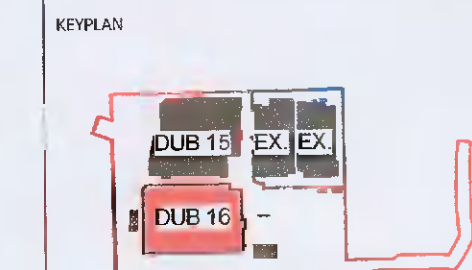

Rev.	Date	Description
B	2022/02/02	Further Information Submission
A	2021/07/28	Planning Issue

WORKSTAGE: WORKSTAGE NAME:
PLANNING

PROJECT: **INXN DUB15 & DUB16**
 PROJECT ADDRESS: **Profile Park, Nangor Road, Clonsilla, Dublin 22**
 DWG TITLE: **DUB16 Proposed Roof Access Plan**

REV	PROJECT NO.	SCALE
B	20245	1:200

DATE: 28/06/2021 DRN: KM CHK: MK

