
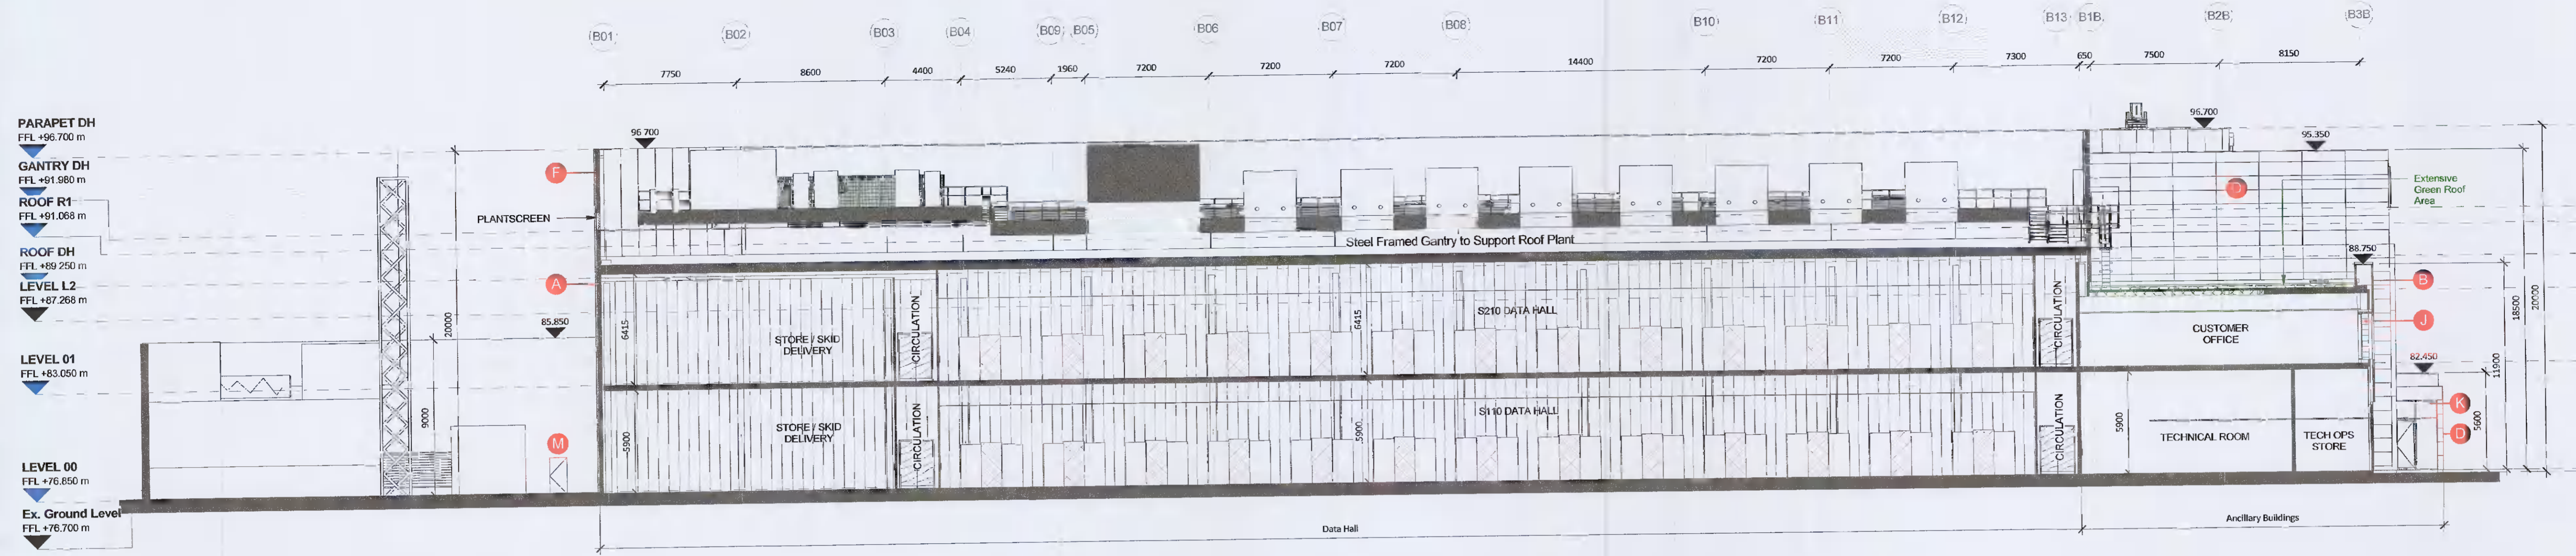



All dimensions to be checked on site. Figured dimensions take precedence over scaled dimensions. Any errors or discrepancies to be reported to the Architect. This drawing may not be used or modified by the recipient.

Copyright and ownership of this drawing is vested in RKD Architects, whose prior written consent is required for its use, reproduction or for publication to any third party. All rights reserved by the law of copyright and by international copyright conventions are reserved to RKD Architects and may be protected by court proceedings for damages and/or injunctions and costs. RKD Architects Quality Management Systems are certified to ISO 9001:2015.

Green Roof Legend:
 Proposed Extensive Green Roofing Area




1 05060 DUB16 Proposed Section AA
1 : 200

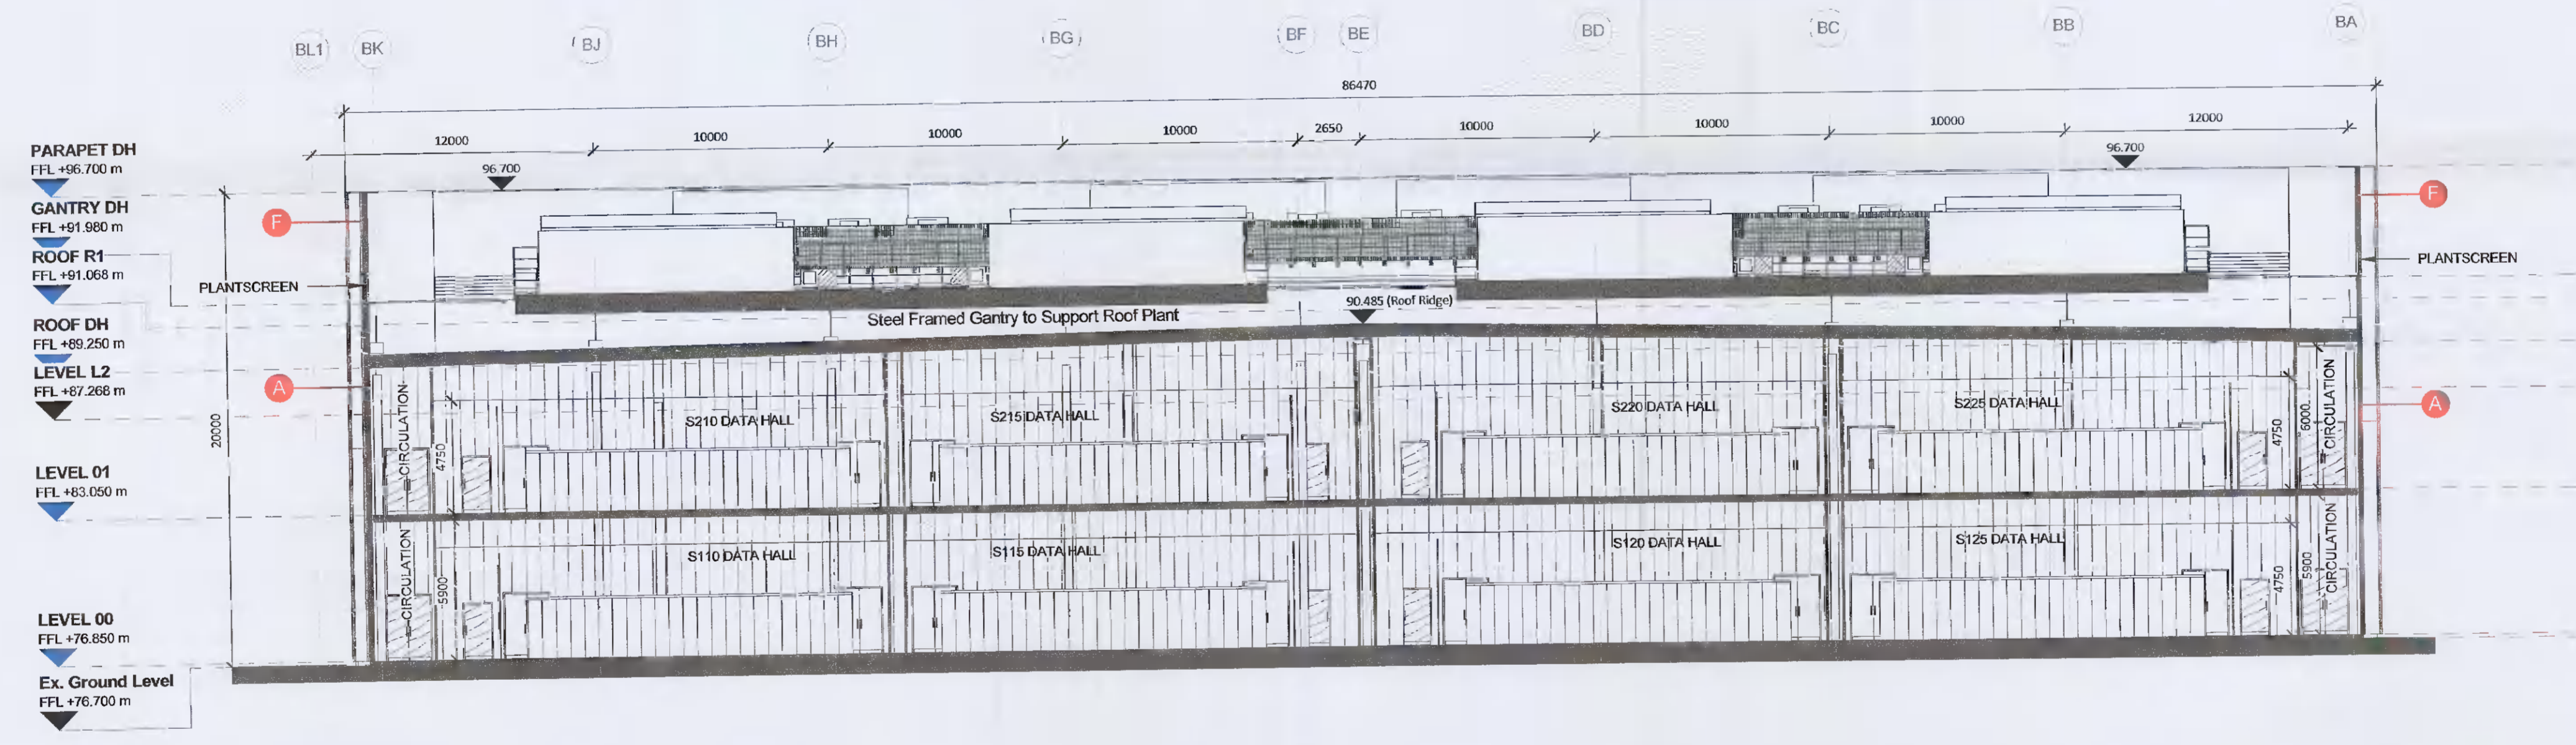

2 05060 DUB16 Proposed Section BB
1 : 200

EXTERNAL CLADDING / FINISHES LEGEND:

A EUROBOND EUROPANEL POWDER COATED VERTICAL FLAT METAL CLADDING, ALTERNATING PANELS OF VARIOUS WIDTHS - MERLIN GREY AND ALBATROSS GREY	E EUROBOND ROCKSPAN POWDER COATED HORIZONTAL PROFILED METAL CLADDING PANEL TYPE E - DARK GREY	I 50% OPEN AREA WEATHERED LOUVRE - MERLIN GREY	M SERVICE / ESCAPE DOOR - GREY COLOUR TO MATCH CLADDING	C SPRINKLER TANK	T EXTERNAL ALUMINIUM DOOR - COLOUR TBC	X LIVING GREEN WALL - ROPE TRELLIS SYSTEM
F EUROBOND ROCKSPAN POWDER COATED VERTICAL FLAT METAL CLADDING PANEL TYPE B - PEARL (RAL 9010)	F EUROBOND EUROPANEL POWDER COATED FLAT METAL CLADDING PLANT SCREEN - MERLIN GREY AND ALBATROSS GREY	J CURTAIN WALLING - GLAZING	N LOADING BAY ROLLER SHUTTER - GREY COLOUR TO MATCH CLADDING	U SIGNAGE	V RAINWATER PIPE - COLOUR TBC	A2 EUROBOND EUROPANEL POWDER COATED VERTICAL FLAT METAL CLADDING PANEL TYPE A - MERLIN GREY - REMOVABLE
G EUROBOND ROCKSPAN POWDER COATED HORIZONTAL FLAT METAL CLADDING PANEL TYPE C - MOONSTONE (RAL 7035)	C PERFORATED METAL SCREEN TO BE POWDER COATED ALUMINIUM - MERLIN GREY	K CURTAIN WALLING - OPAQUE GLAZED SPANDREL	G GENERATOR FLUES FINISHED IN STEEL FLUE SUPPORT FINISHED IN LIGHT GREY PAINT ON STRUCTURAL STEEL FRAME	R PRESSED METAL MAIN ENTRANCE FEATURE	P PRESSED ALUMINIUM PARAPET CAPPING TO SELECT COLOUR	
D EUROBOND ROCKSPAN POWDER COATED HORIZONTAL FLAT METAL CLADDING PANEL TYPE D - PIGEON BLUE (RAL 5014)	H METAL ACOUSTIC PLANT SCREEN LOUVRE TO BE POWDER COATED ALUMINIUM - MERLIN GREY	L LIVING GREEN WALL - MODULAR SYSTEM	D DIESEL TANK	W BITUMEN ROOFING MEMBRANE ON AQUAPANEL ON 150mm ROCKWOOL INSULATION	W ROOF ACCESS LADDER	

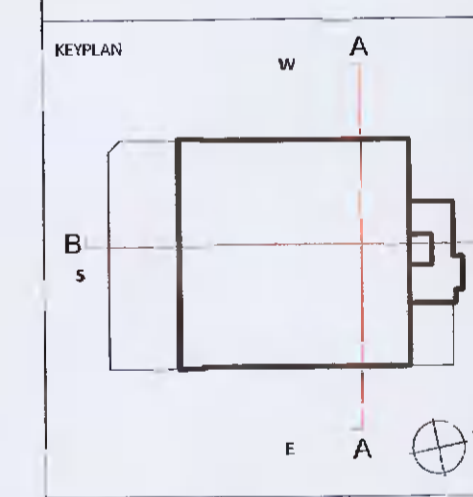

B	20220802	Further Information Submission
A	20210726	Planning Issue
Rev.	Date	Description

WORKSTAGE	WORKSTAGE NAME		
	PLANNING		
PROJECT	INXN DUB15 & DUB16		
PROJECT ADDRESS	Profile Park, Nangor Road, Clonsilla, Dublin 22		
DWG TITLE	DUB16 Proposed Building Sections		
DWGS NO	IE-DUB16-DTZZ-ZZ-RKD-SE-A-0506		
REV	PROJECT NO	SCALE	
B	20245	1:200	
DATE	28/06/2021	DRN	CHK