
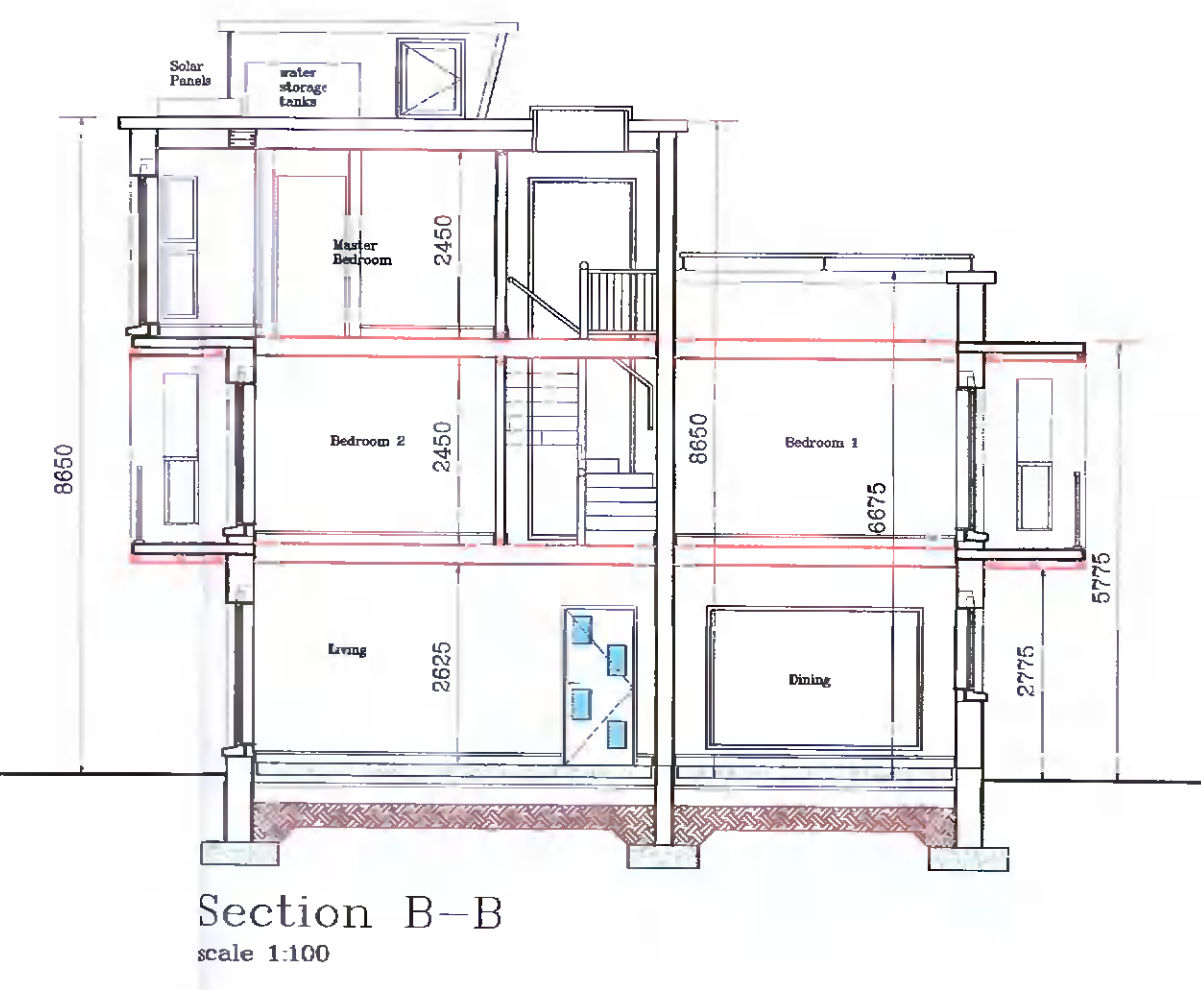
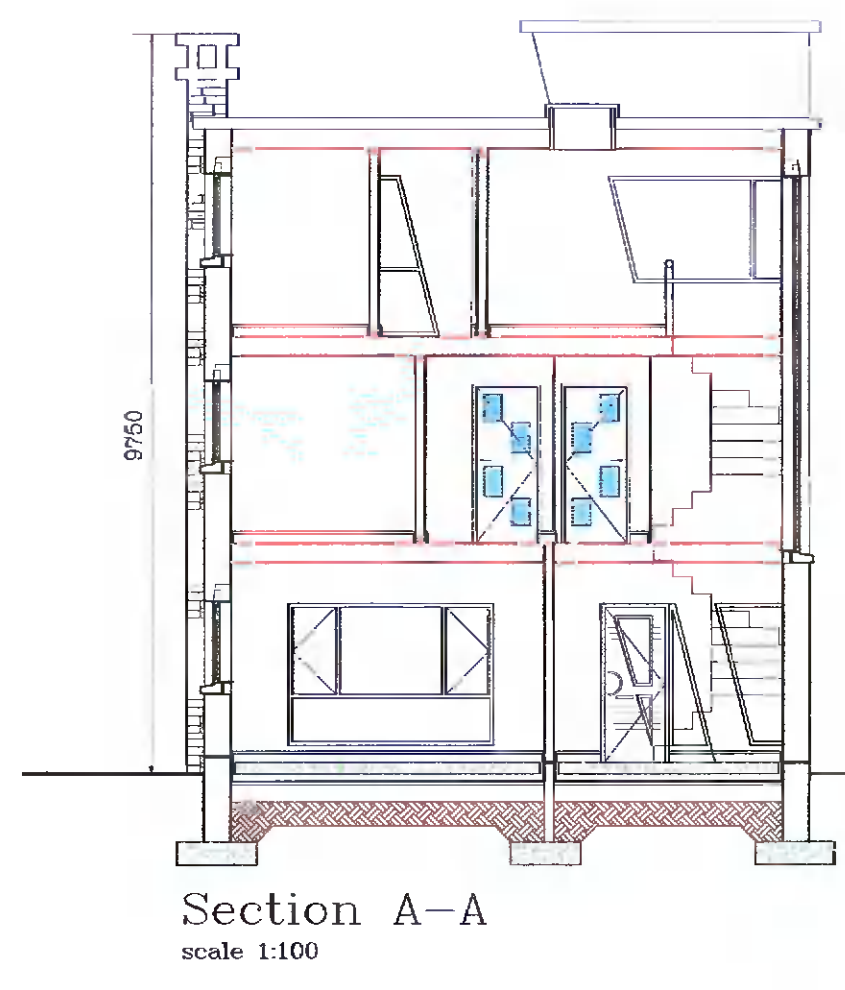
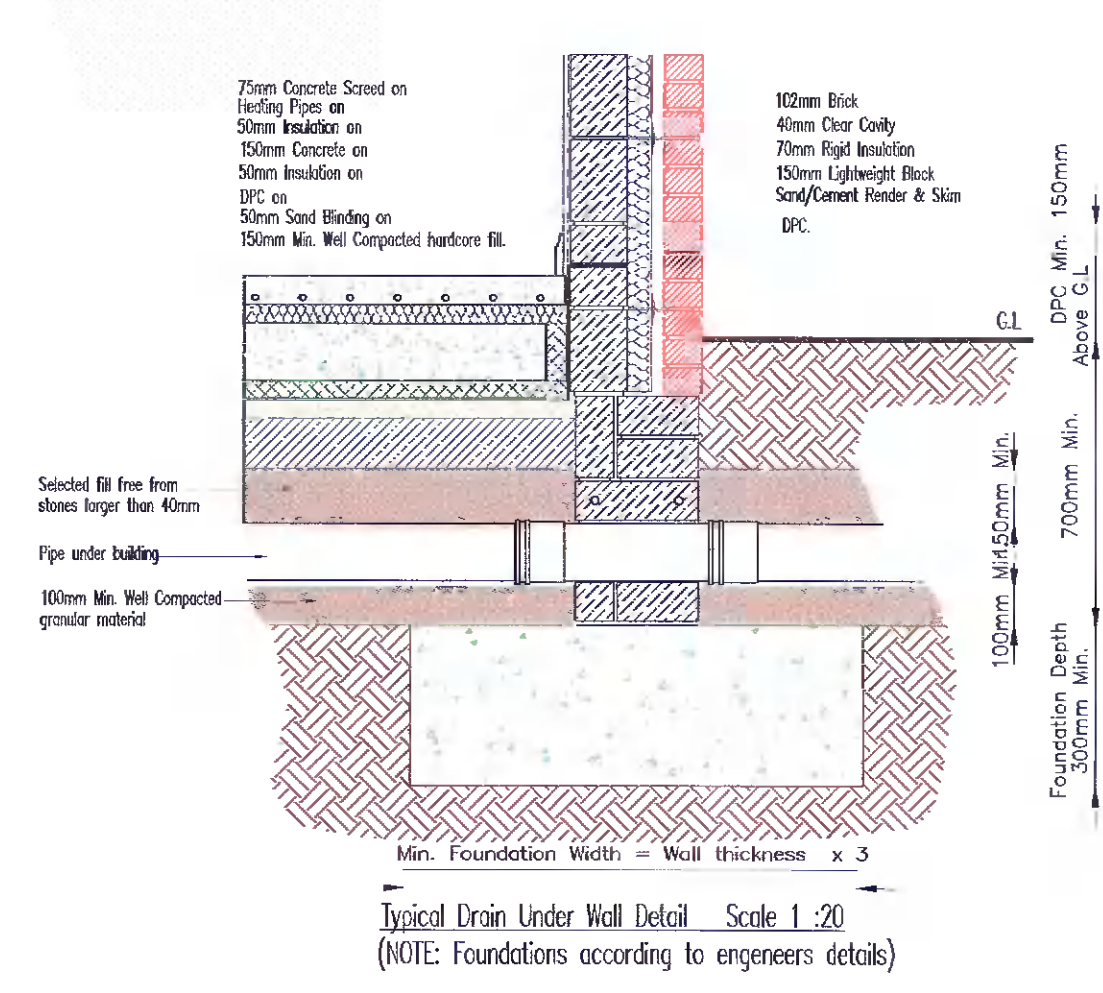
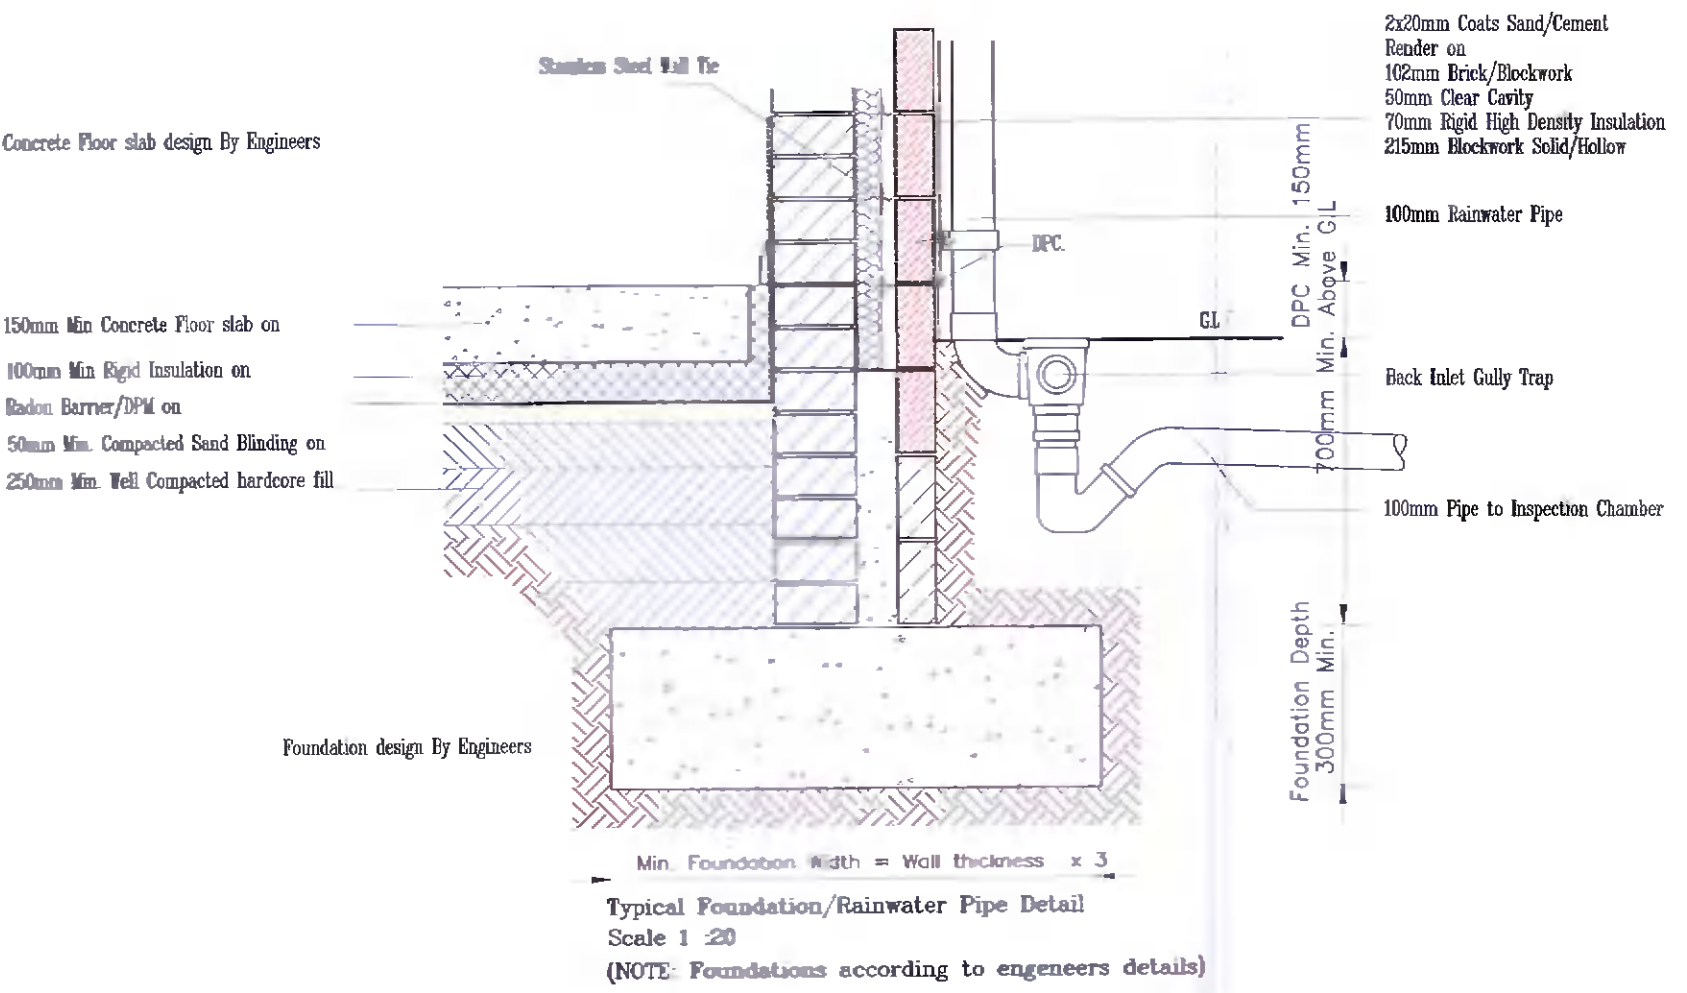
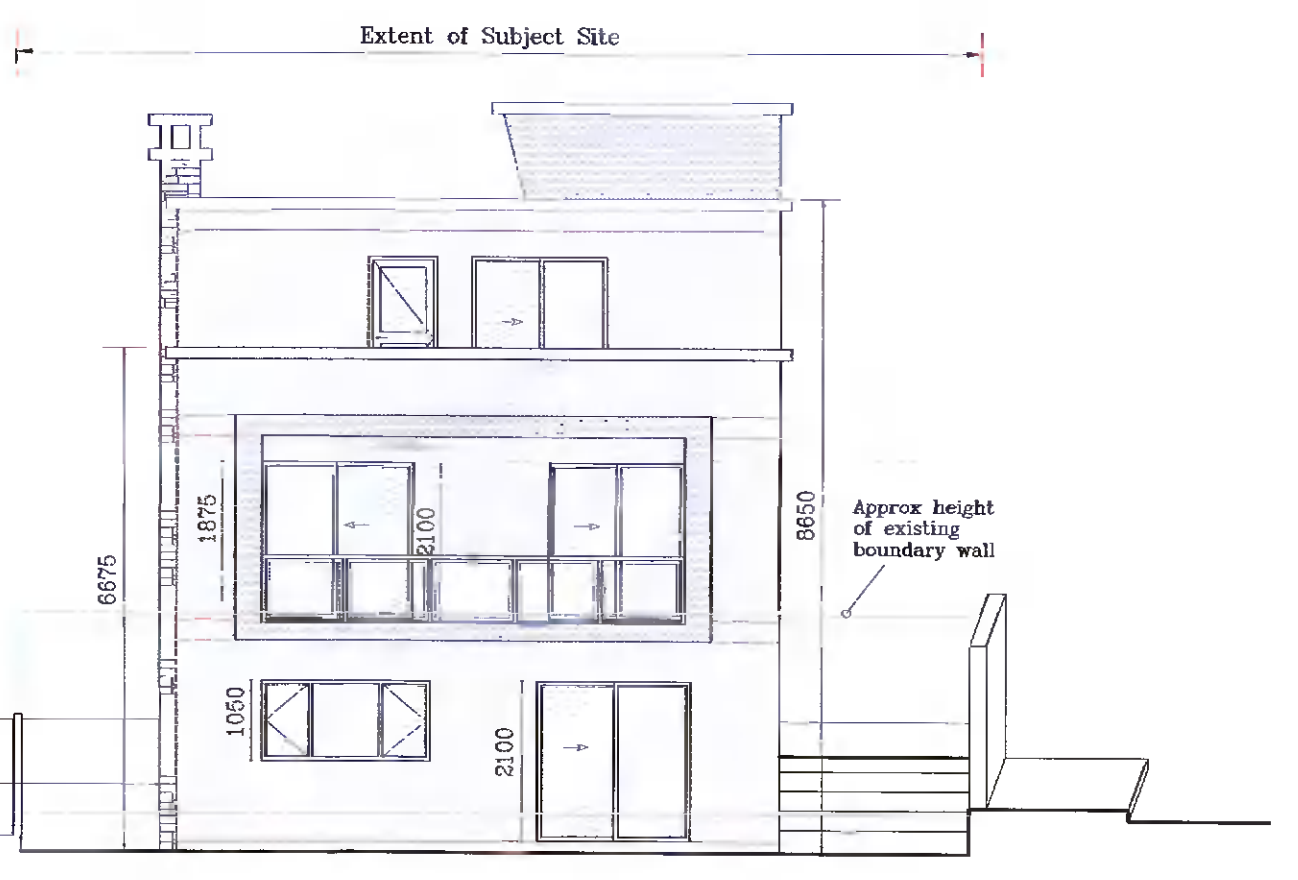
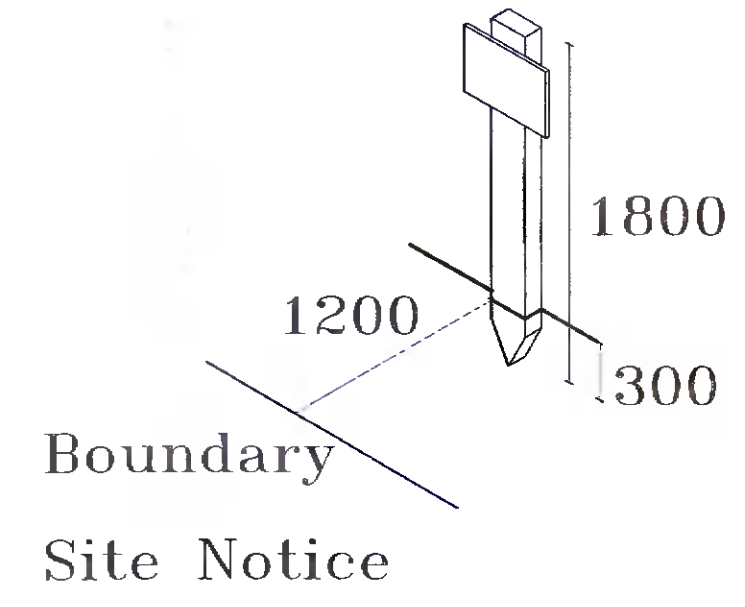
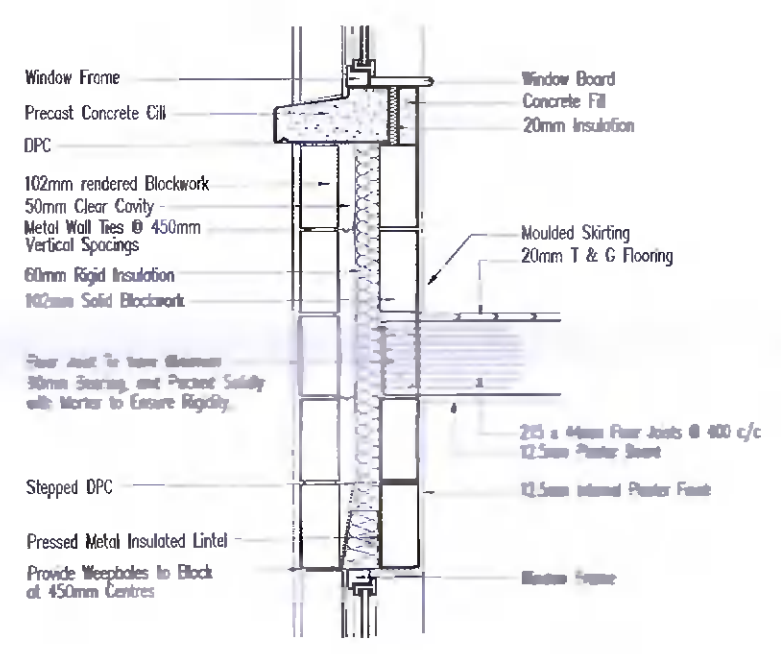


- LEGEND:**
- Existing Wall
  - Proposed Addition
  - Alterations to Existing
  - Area Under Consideration
  - Existing Structure to be Retained
  - Not shown

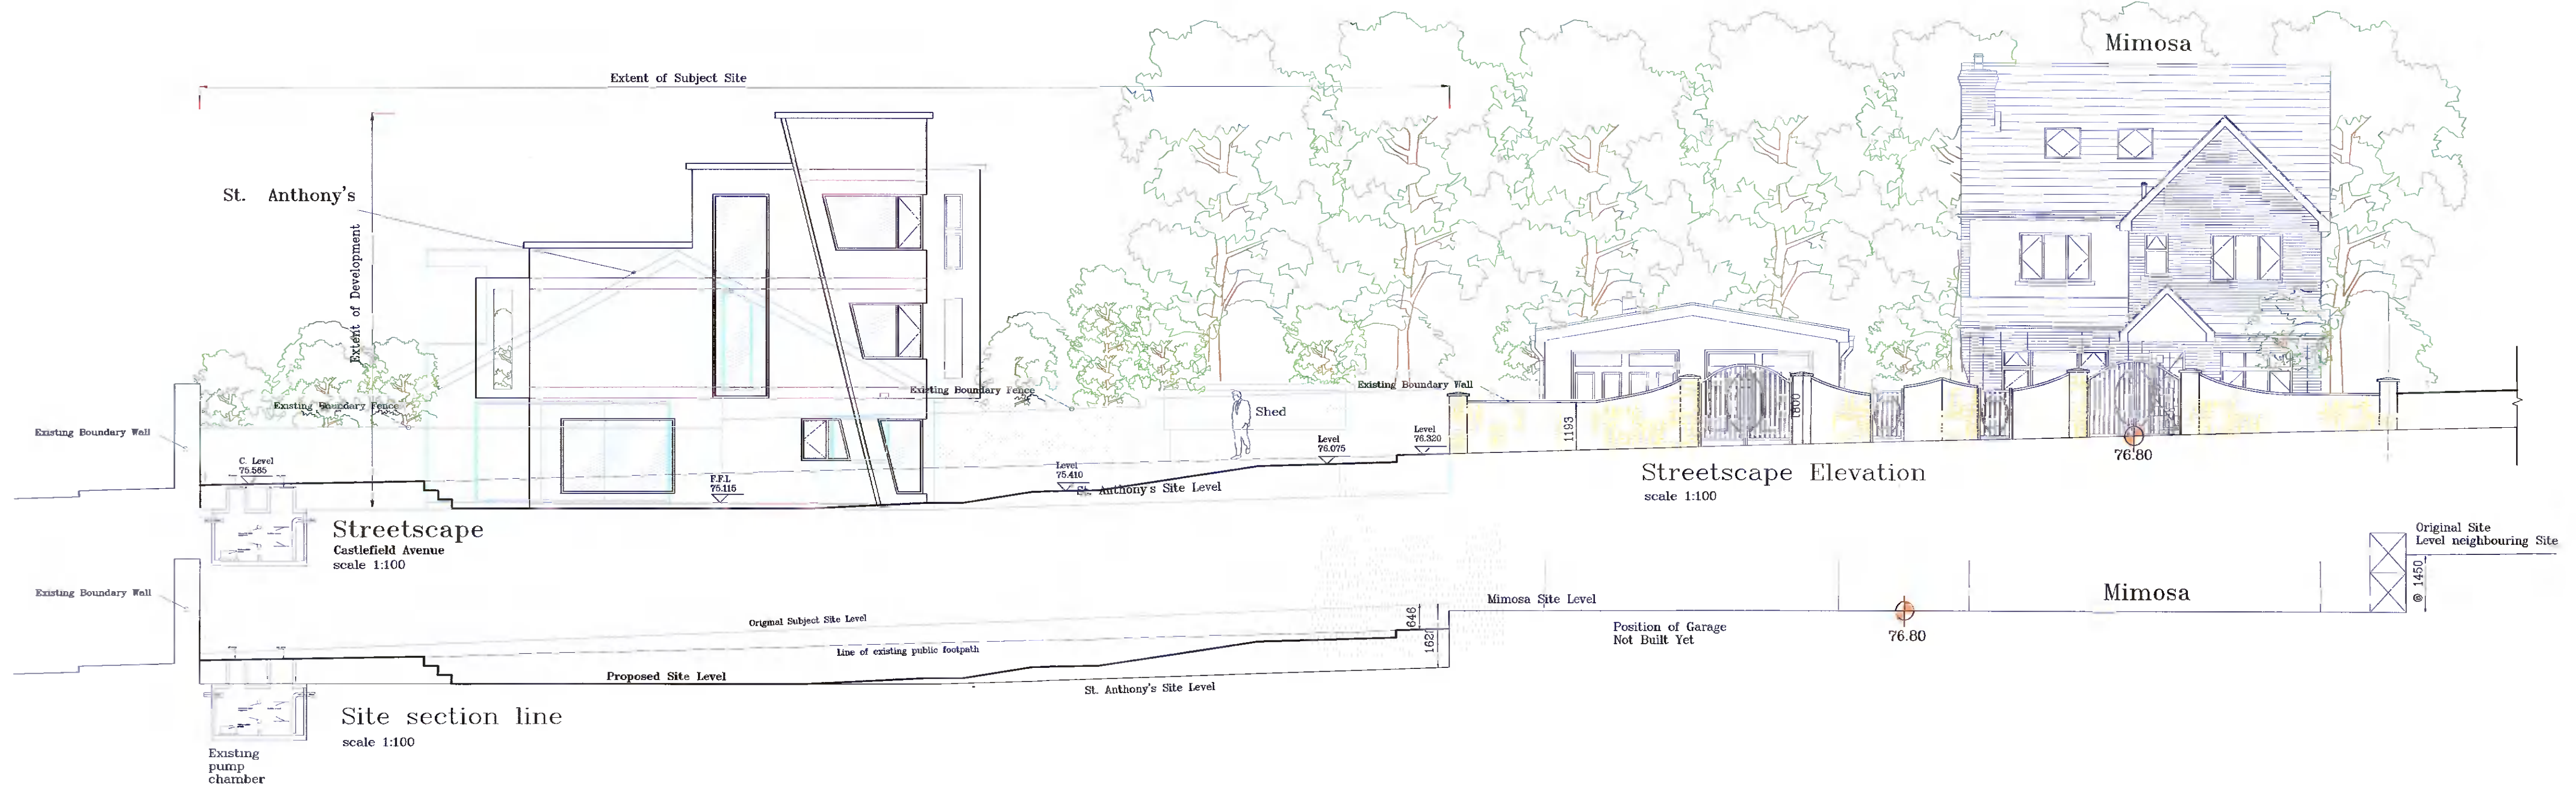

**NOTES :**

This drawing is copyright and may not be copied without written permission of ACT. Use only figured dimensions. Do not scale this drawing to obtain measurements. The contractor is responsible for and must check all dimensions on site. The Architects are to be notified of any discrepancies prior to that work commencing.

The Architects make every effort to ensure accurate information is given out however, we are human also and mistakes can be made please check all drawings issued.

M			F		
L			E		
K			D		
J			C		
H			B	08-03-22	Issued to Local Authority For Planning Permission Only
G			A	12-12-21	Issued to Client for Discussion Only
REVISION	DATE	DESCRIPTION	REVISION	DATE	DESCRIPTION

**Architectural Construction Technology**  
Architecture, Project Management,  
Planning & Design Consulting

**CLIENT :** Mr. Ross Hollingsworth  
**PROJECT :** Detached House on Lands at Castlefield Avenue, Knocklyon, Dublin 24  
**DRAWING :** Proposed Sections, Ele's & Details  
**DWG. NO. :** 2676-PL-03

**DRAWN BY:** Gary Solan  
**SCALE :** As Shown  
**DATE :** 12-10-21  
**REVISION :** B