


X:\08080808_CLOMBURRIS CANAL EXTENSION\ITCAD\DRAWINGS\8008-LDA-XX-XX-DR-L-4000 FENCING AND BOUNDARY GENERAL ARRANGEMENT.DWG

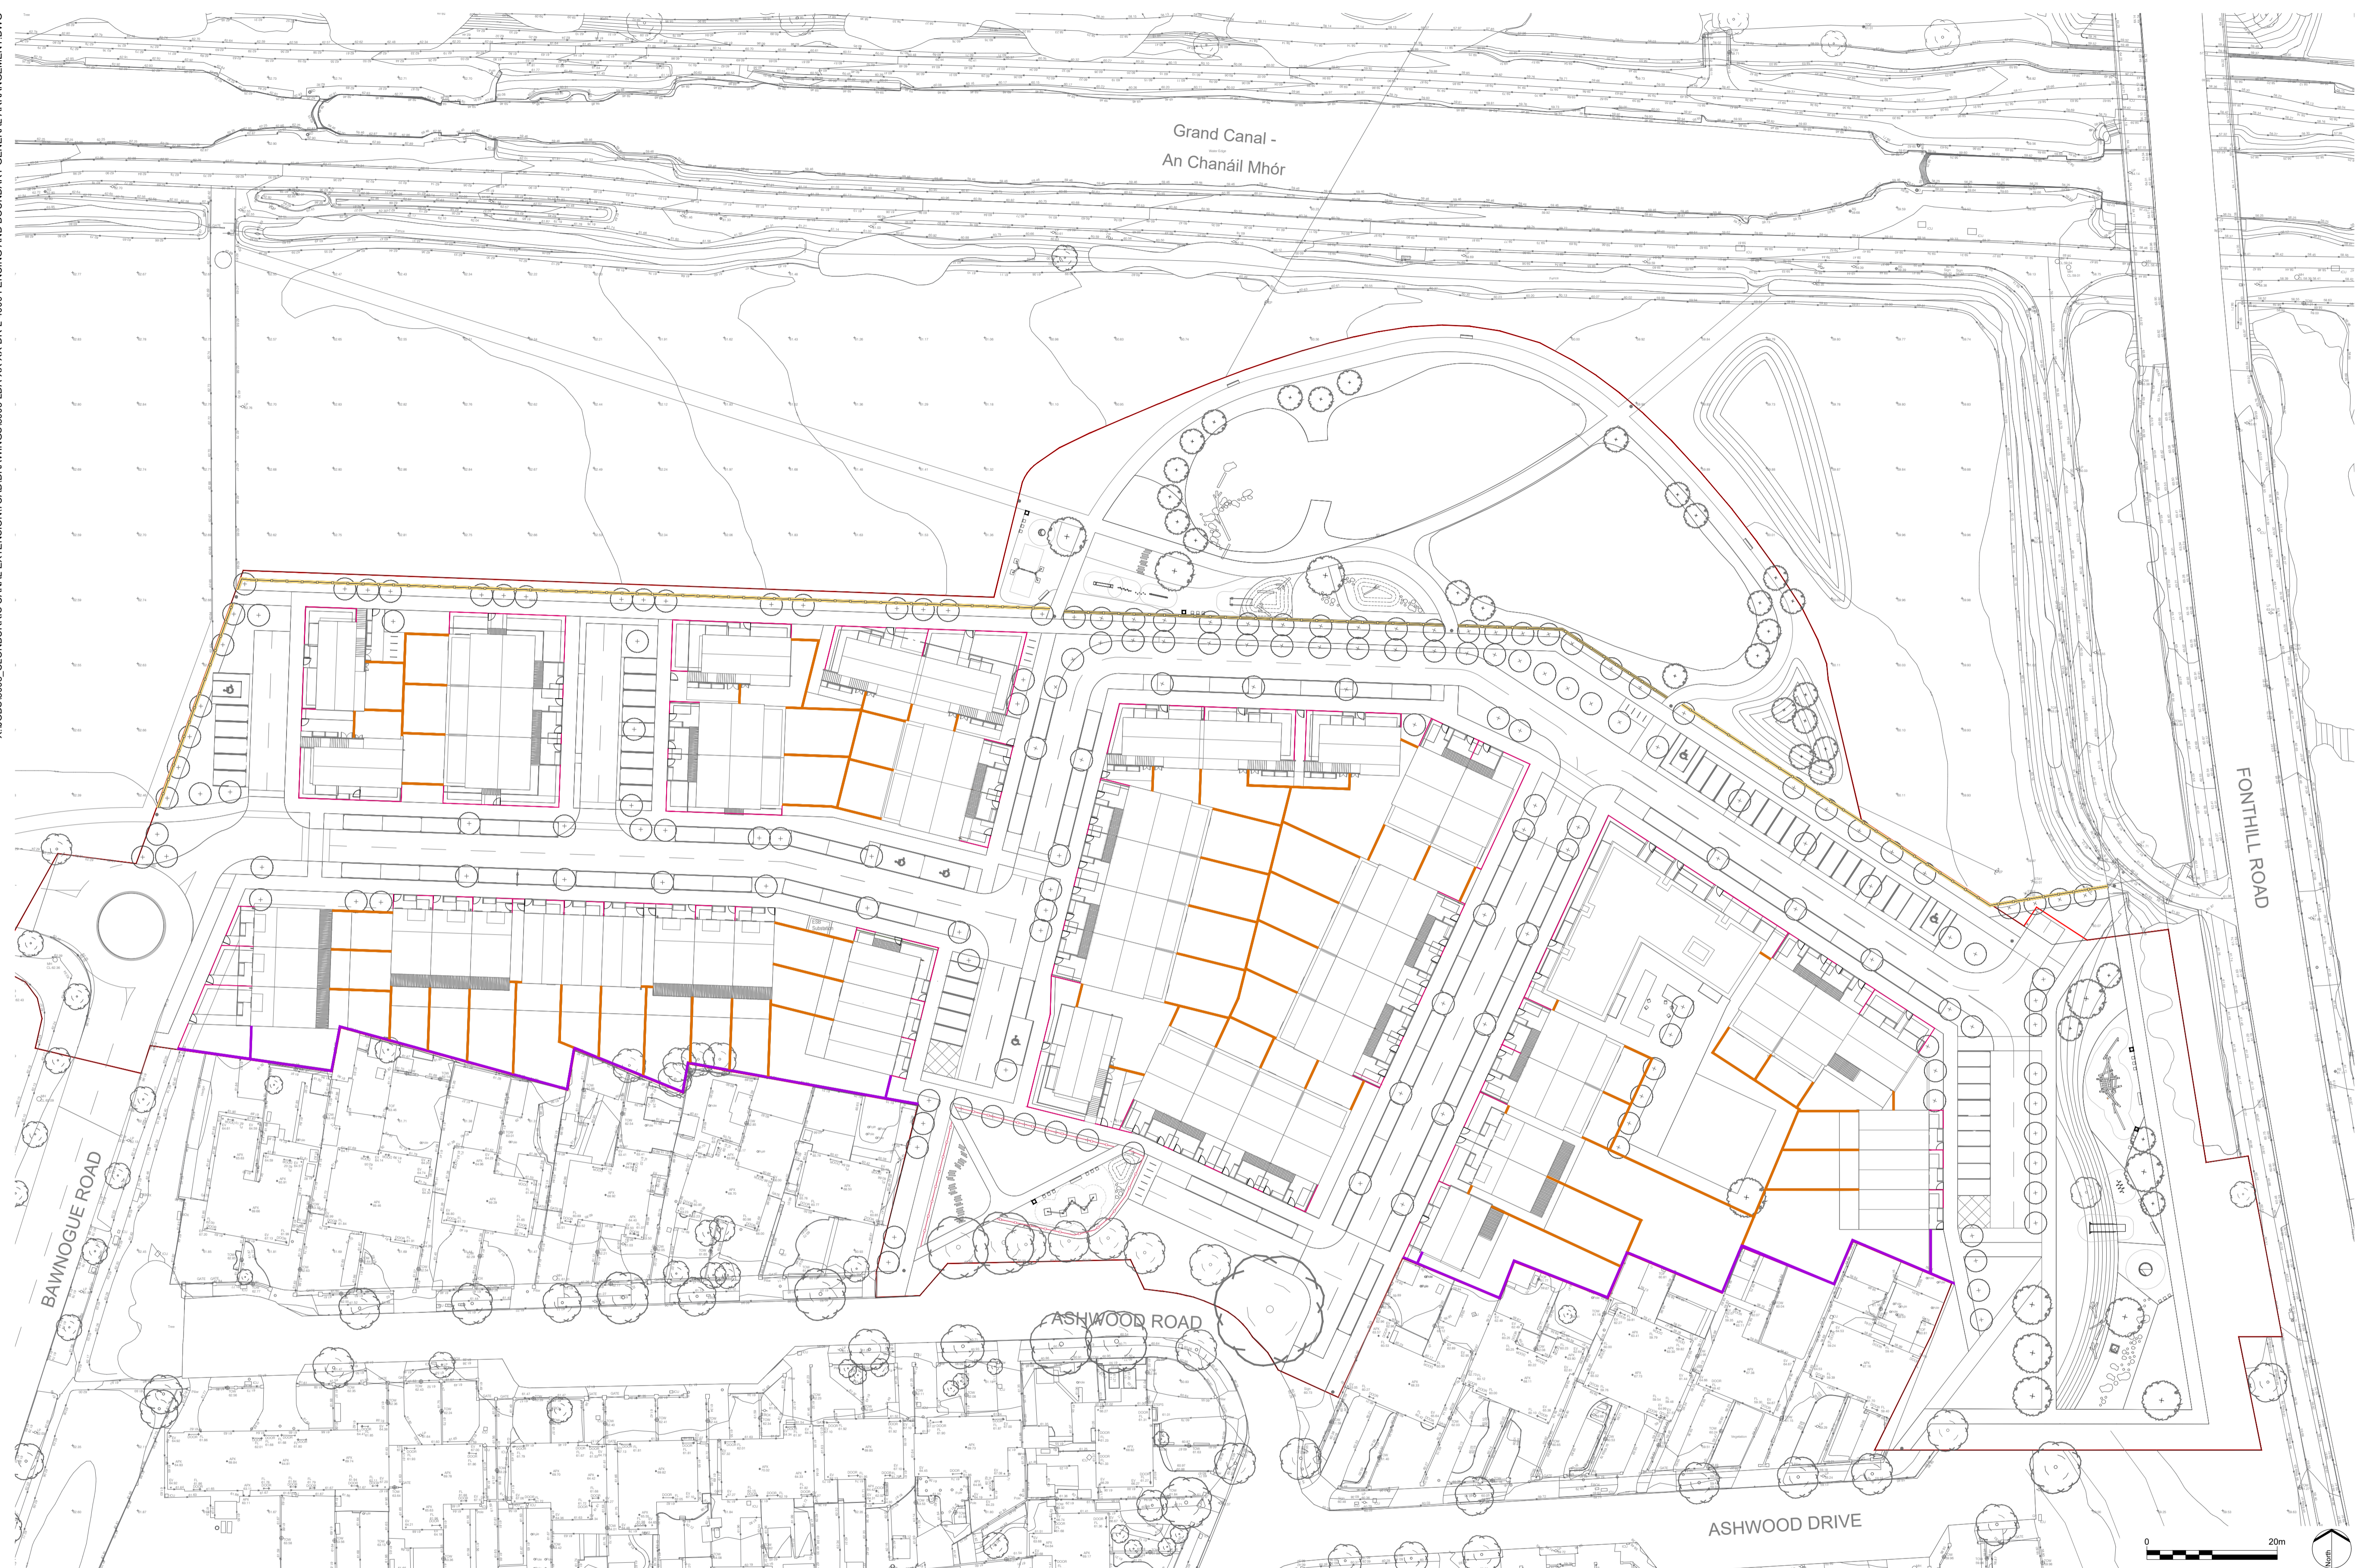

LEGEND
Boundary Treatments

	Gates to gardens
	Post and wire fence with hedge
	Low brick 0.5 m wall with 1.0 m high railing to public areas
	1.2 m metal fence to the front gardens
	1.8 m close board timber fence to back gardens
	2.1 m concrete block wall to the back of the existing house gardens

B	Planning Issue	Sir	14/03/22
A	Draft Planning Information	Sir	21/02/22
REV.	DESCRIPTION	Sir	17/02/22
		APP.	DATE

LDĀDESIGN
PROJECT TITLE
CANAL EXTENSION - CLONBURRIS

DRAWING TITLE
Fencing and Boundary General Arrangement

ISSUED BY	Glasgow	T: 0141 222 9780
DATE	Feb 2022	DRAWN RPI
SCALE: A1	1:500	CHECKED Sir
STATUS	Planning	APPROVED Sir

DWG. NO 8008-LDA-XX-XX-DR-L-4000

No dimensions are to be scaled from this drawing.
All dimensions are to be checked on site.
Area measurements for indicative purposes only.
© LDA Design Consulting Ltd. Quality Assured to BS EN ISO 9001 : 2015
Sources Ordnance Survey