



Green Trellis Elevation
Scale 1:20

D12
02

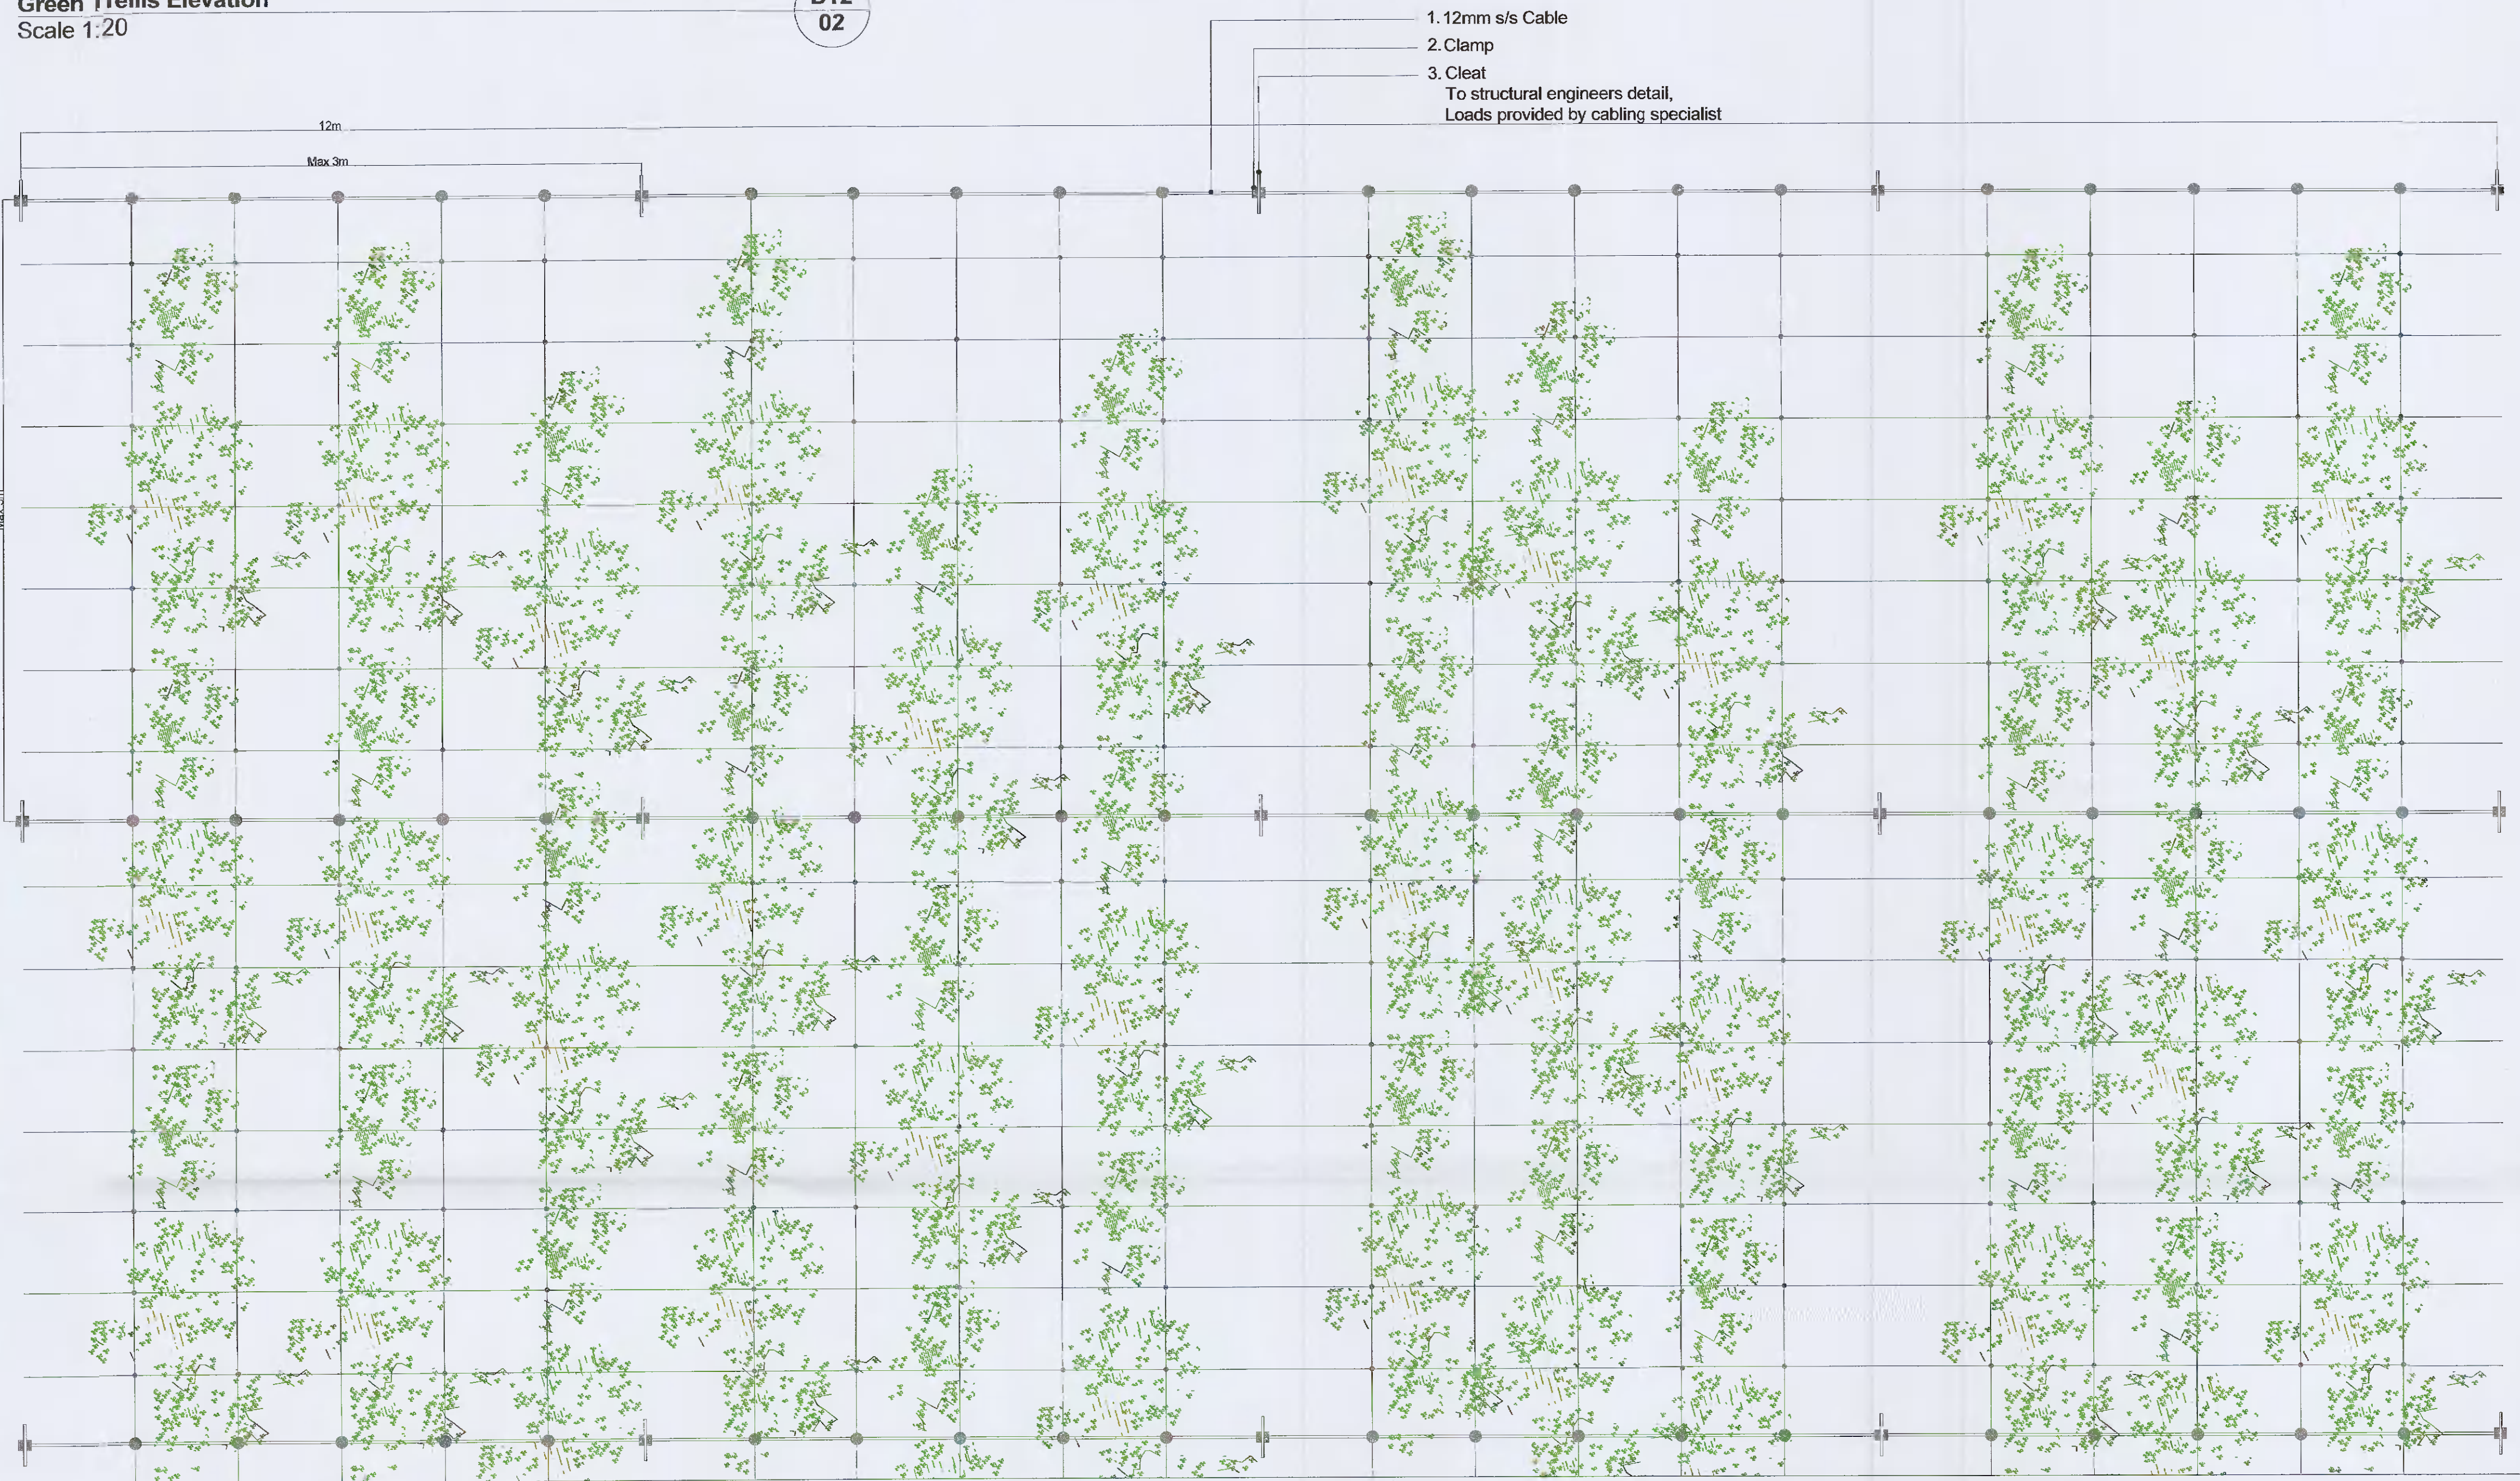


No Dig Detail
Scale 1:20

D13
02

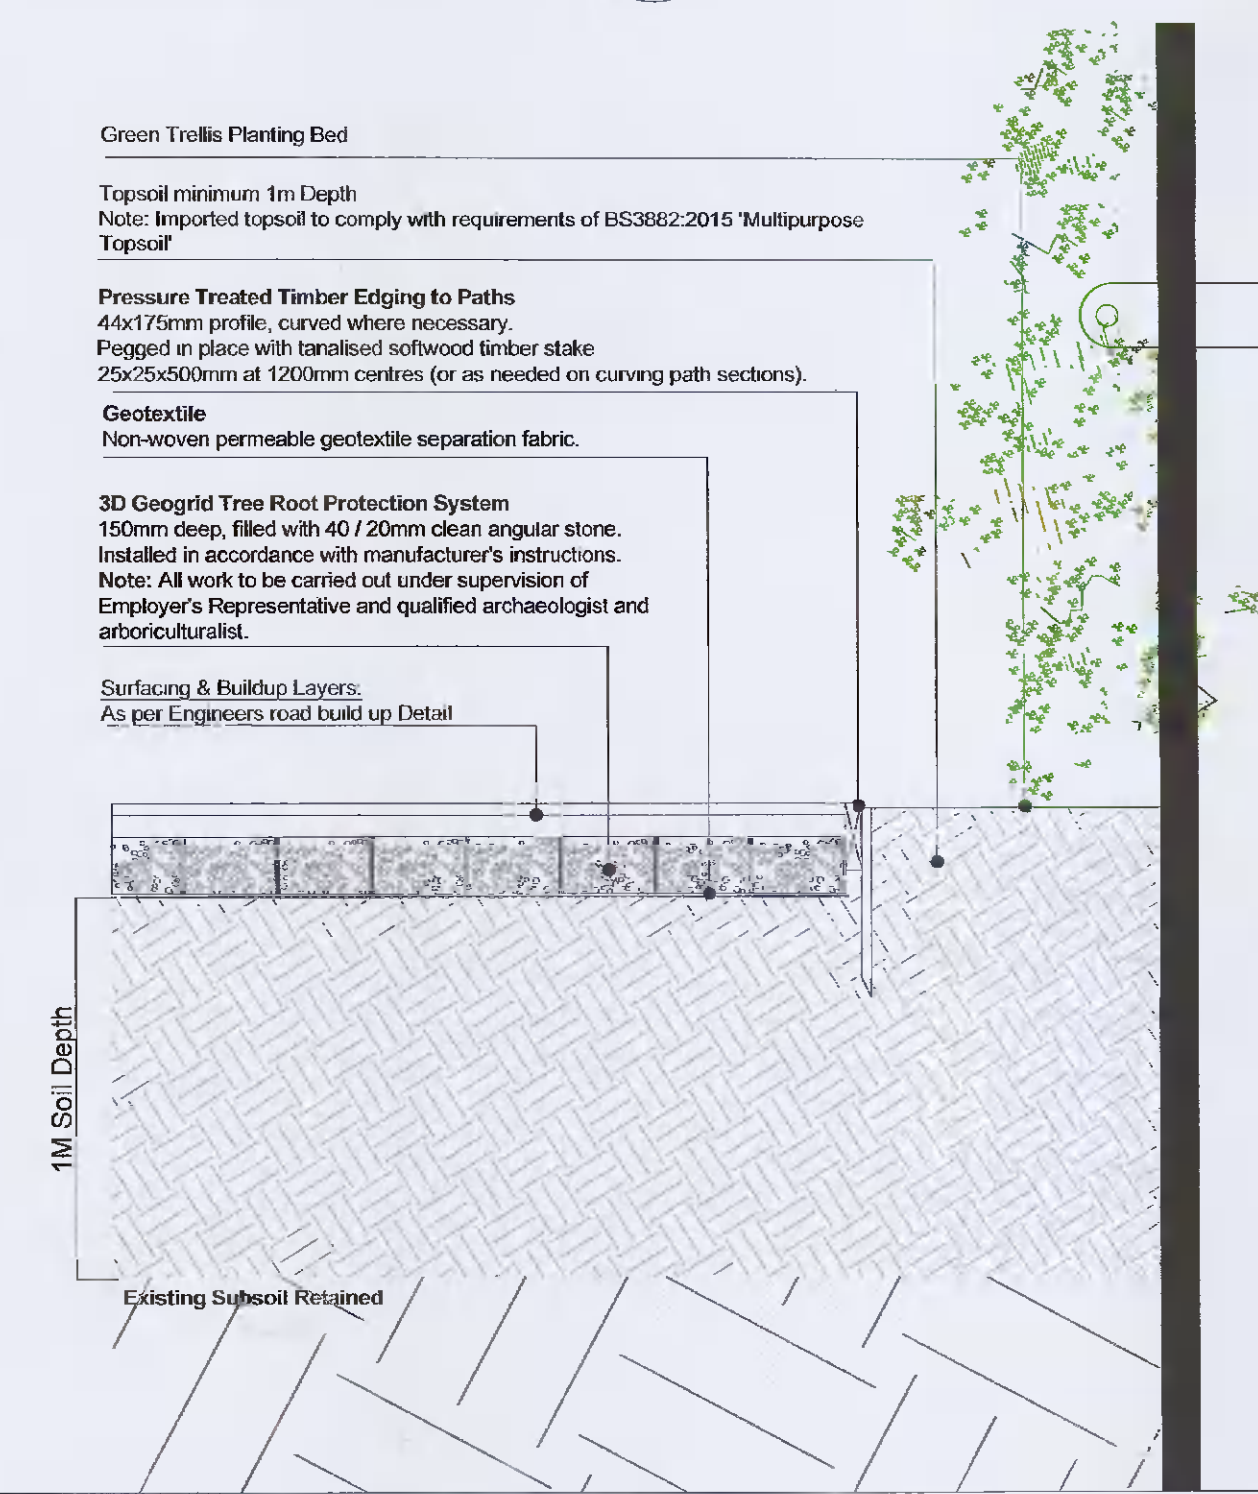

Green Trellis Fixing Section
Scale 1:10

D14
02

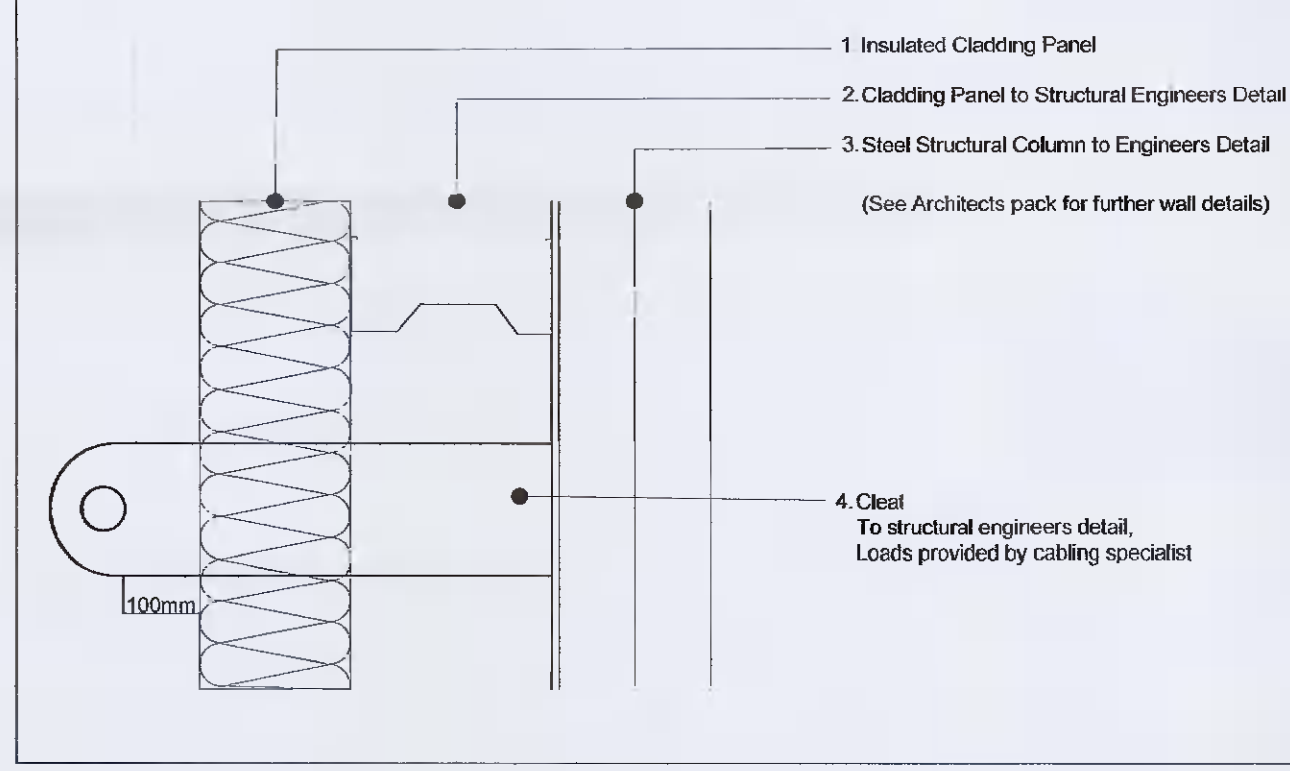

Green Roof Typical Detail
NTS.

D15
02



Green Roof

- Occasional Lightweight Soil Mounds:**
Mining Insect Habitat
Wildflower
20mm Deep Total
- Grwing Medium- 80mm Deep**
- Filter Fleece- nom. 1mm**
Drainage Layer- nom. 25mm
Protection Fleece- nom. 2mm

Plan of typical trellis planting area



Note: See areas A,B,C,D on Landscape masterplan for extent and soil volume at each planting bed

Soil Volume:
A 40cu/m
B 30cu/m
C 35cu/m
D 135 cu/m

1. This drawing is intended to show landscape architectural proposals only. It is not a contract document and does not constitute an offer. It is subject to the availability of materials and the approval of the relevant authorities. It is not to be used for construction purposes without the written consent of the architect. All dimensions are to be taken from the finished ground level unless otherwise stated. The drawing is not to be used for construction purposes. All dimensions are to be taken from the finished ground level unless otherwise stated. The drawing is not to be used for construction purposes. All dimensions are to be taken from the finished ground level unless otherwise stated.

murray & associates
landscape architecture

16 The Seaport Building, 44-46 Dúnairí Road, Dublin 3, D03 P9E8. www.murray-associates.com (01) 654 0000

01/04/2022 : Request Further Information HM : J.W.
REV. DATE REV. DATE REV. DATE REV. DATE
DRAWN CHECKED

CLIENT: Digital Netherlands VIII B.V.
PROJECT TITLE: INXN DUB 15-15 Data Center Development

SHEET TITLE: Landscape Typical Design Details

SHEET NO.: IEDUBZZ-STE1-E0-MAL-DD-1-91026 A1
SCALE: AS SHOWN
STAGE: PH1
DATE: 04/02/22