



TEMPLEOGUE CEMETARY

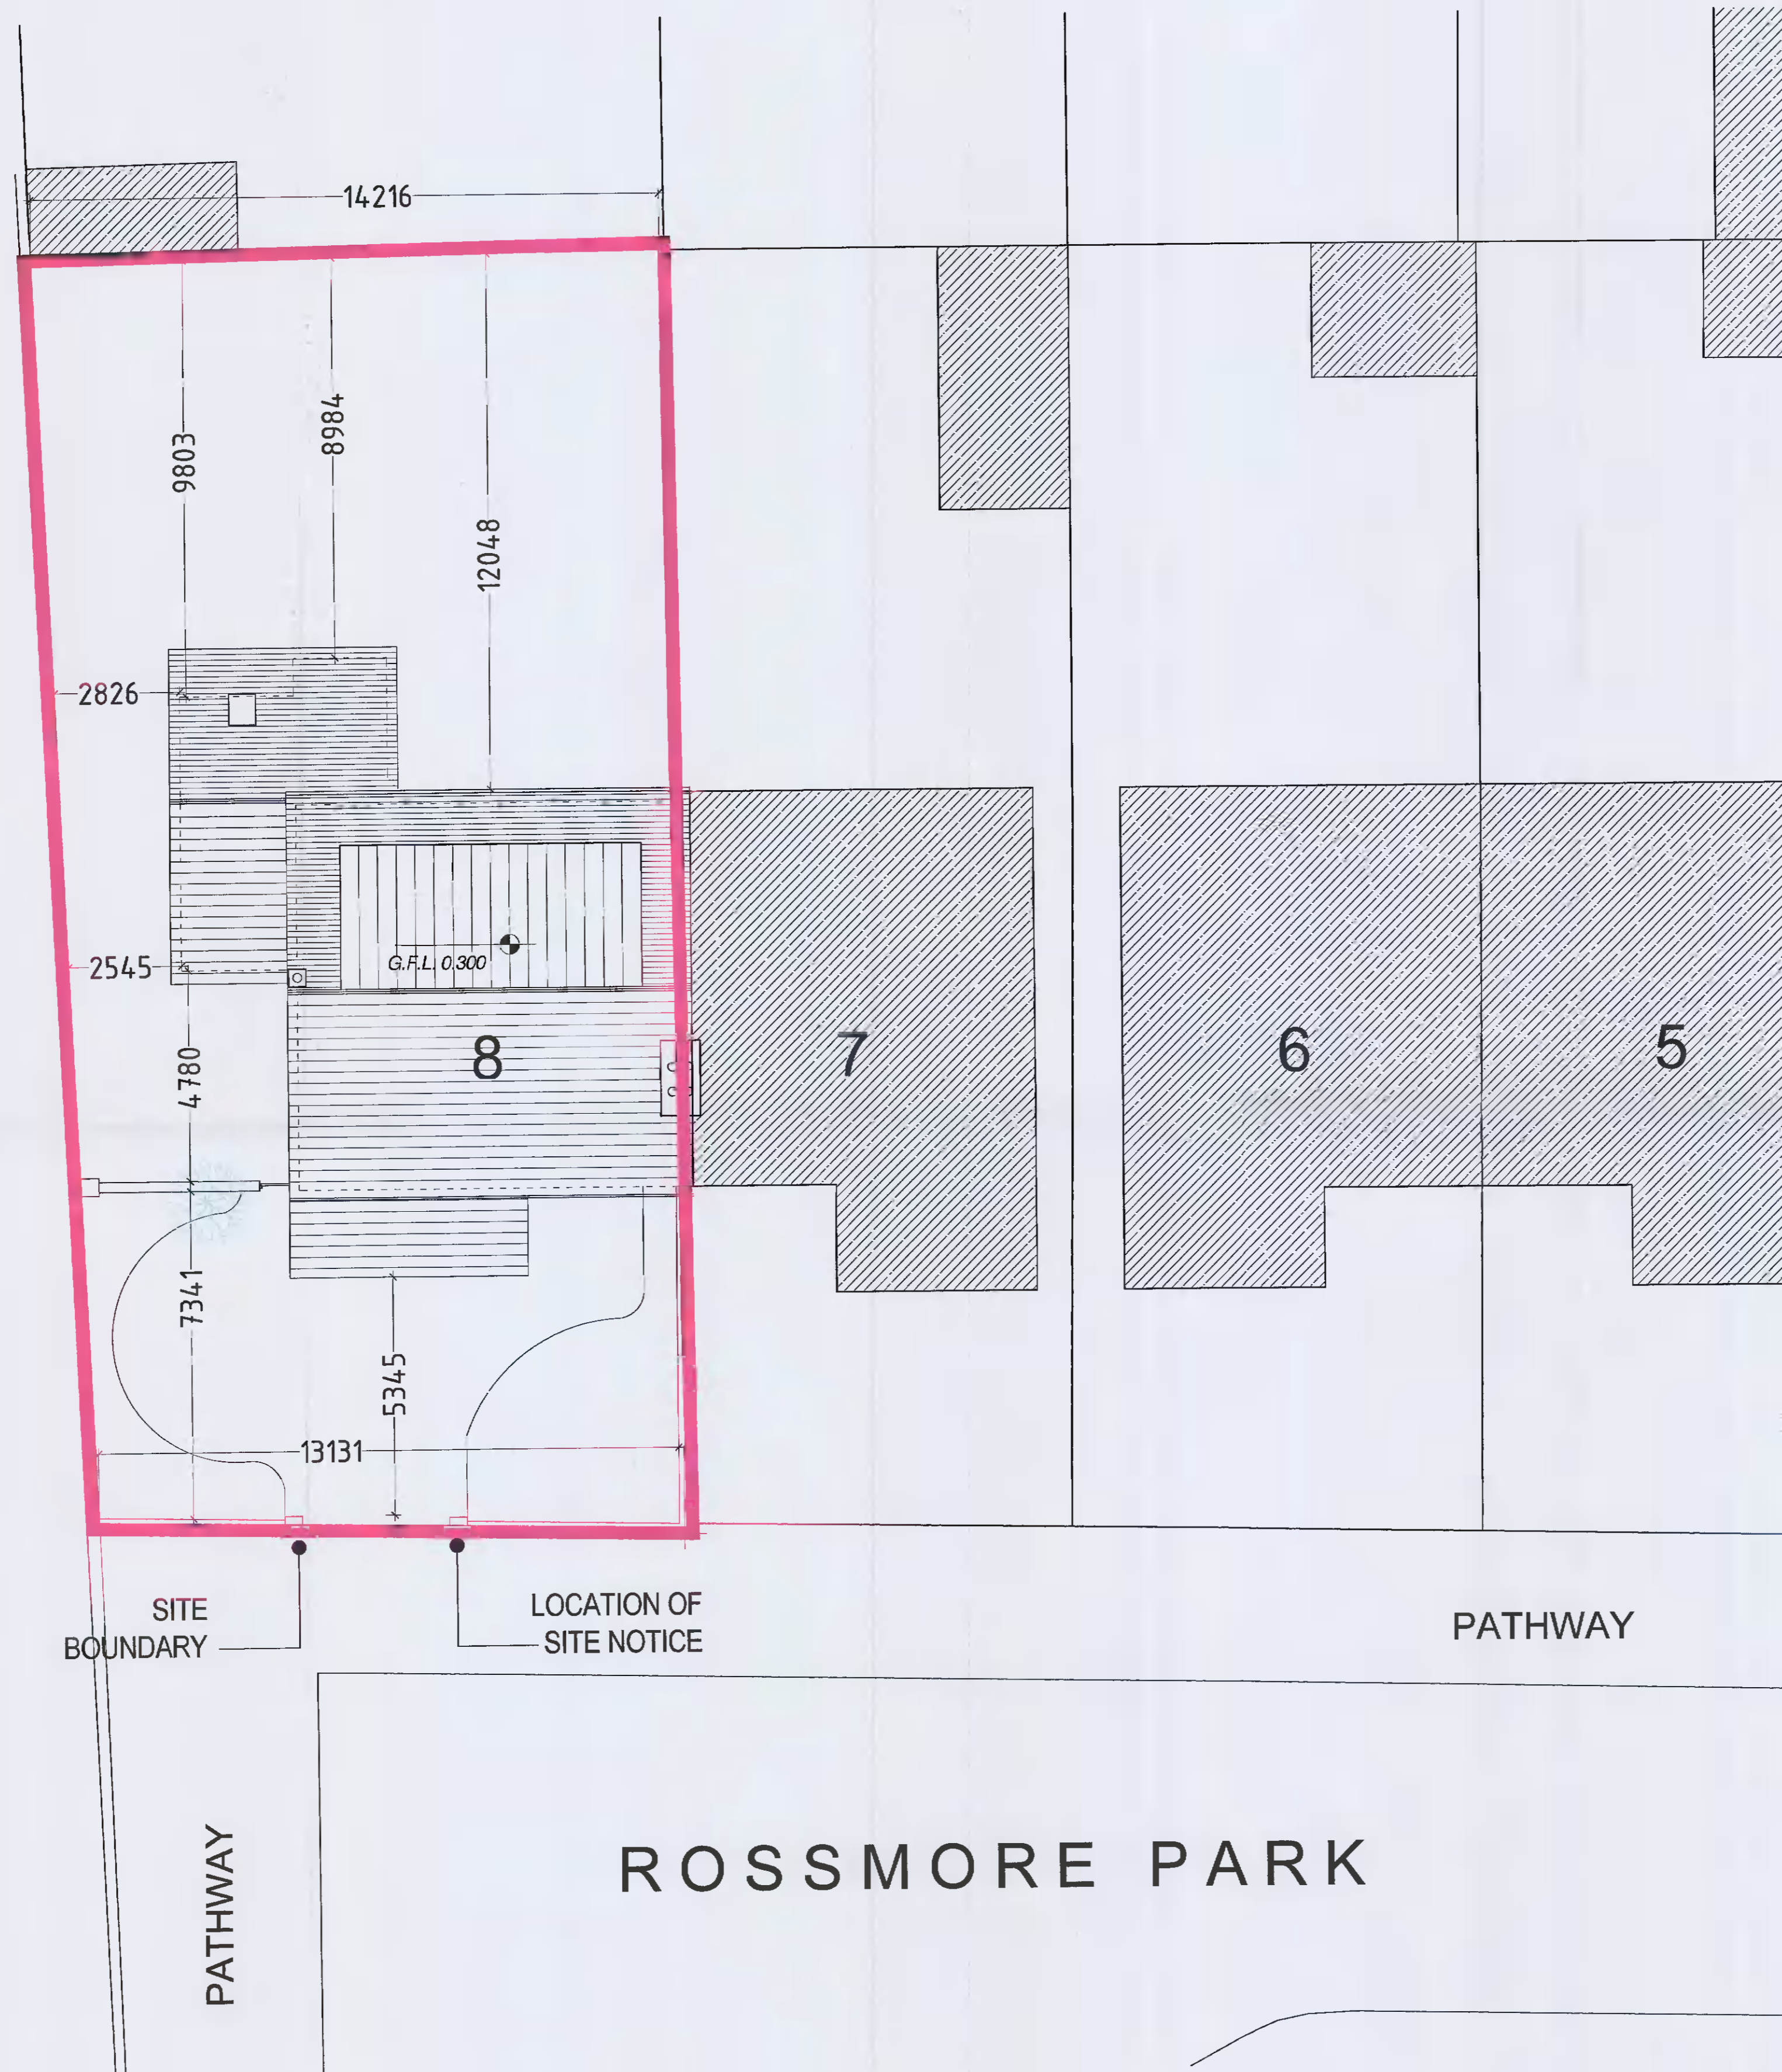

01 PROPOSED SITE LAYOUT
SCALE 1:100

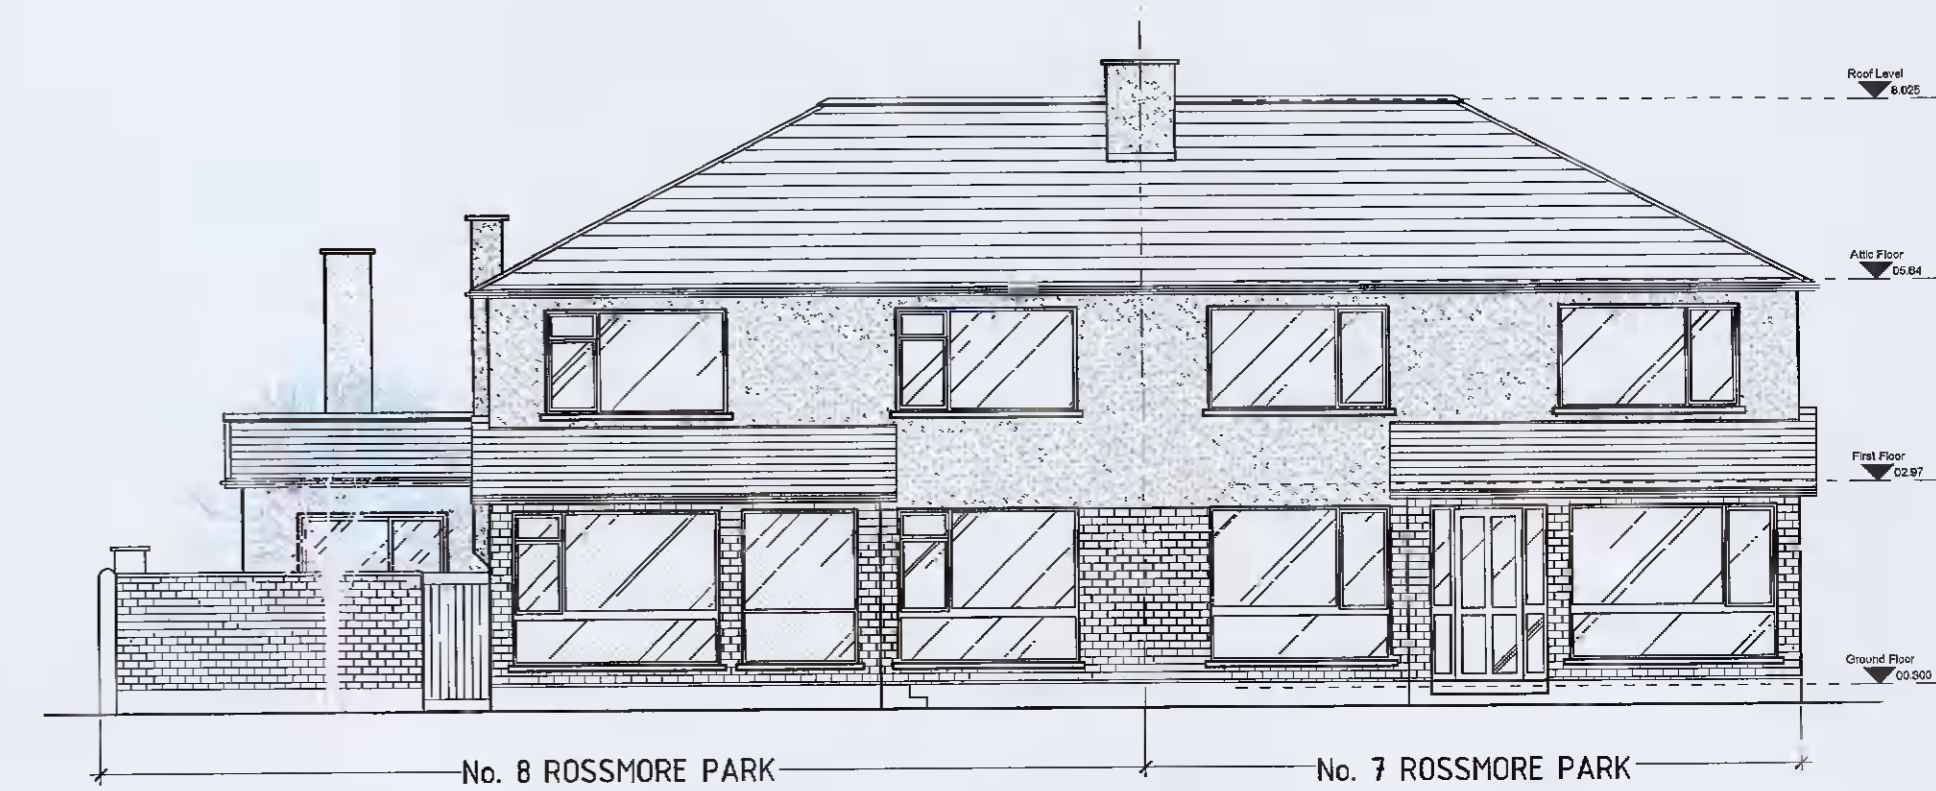

02 EXISTING CONTIGUOUS ELEVATION
SCALE 1:50



03 PROPOSED CONTIGUOUS ELEVATION
SCALE 1:50



04 PROPOSED (MOCK-UP) CONTIGUOUS ELEVATION
SCALE 1:6

ROSSMORE PARK

PLANNING APPLICATION PROPOSED DATA

THIS DRAWING HAS BEEN PREPARED SOLELY FOR THE PURPOSE OF DESIGN ONLY. THIS DRAWING IS NOT TO BE RELIED UPON FOR CONSTRUCTION AND NO GUARANTEE IS GIVEN AS TO ITS SUITABILITY FOR CONSTRUCTION.

REV	DESCRIPTION	DRWN	CHKD	DDMMYY

REVISION INFORMATION

Copyright:
The contents and design of this drawing are the property of MBAD LTD. No part of this drawing may be photocopied or otherwise reproduced without the prior permission in writing of MBAD LTD

Project : 8 ROSMORE PARK, TEMPLEOGUE, DUBLIN 6W, D8W P663

Drawing : PROPOSED SITE LAYOUT, EXISTING & PROPOSED CONTIGUOUS ELEVATION

Client : ADRIENNE WESTON	Date : FEB 2022	Scale : as shown	Sheet size : A1
--------------------------	-----------------	------------------	-----------------

Do not scale if drawing size does not match sheet size

K+B Architecture+Design 2 Ridgeway Villas, Kilmainham Lane Dublin 8 Ph. +353 (0)87 6816037 +353 (0)1 6588803 email. kbad.ie	Drawing no.	Revision
	374 - P-02	