
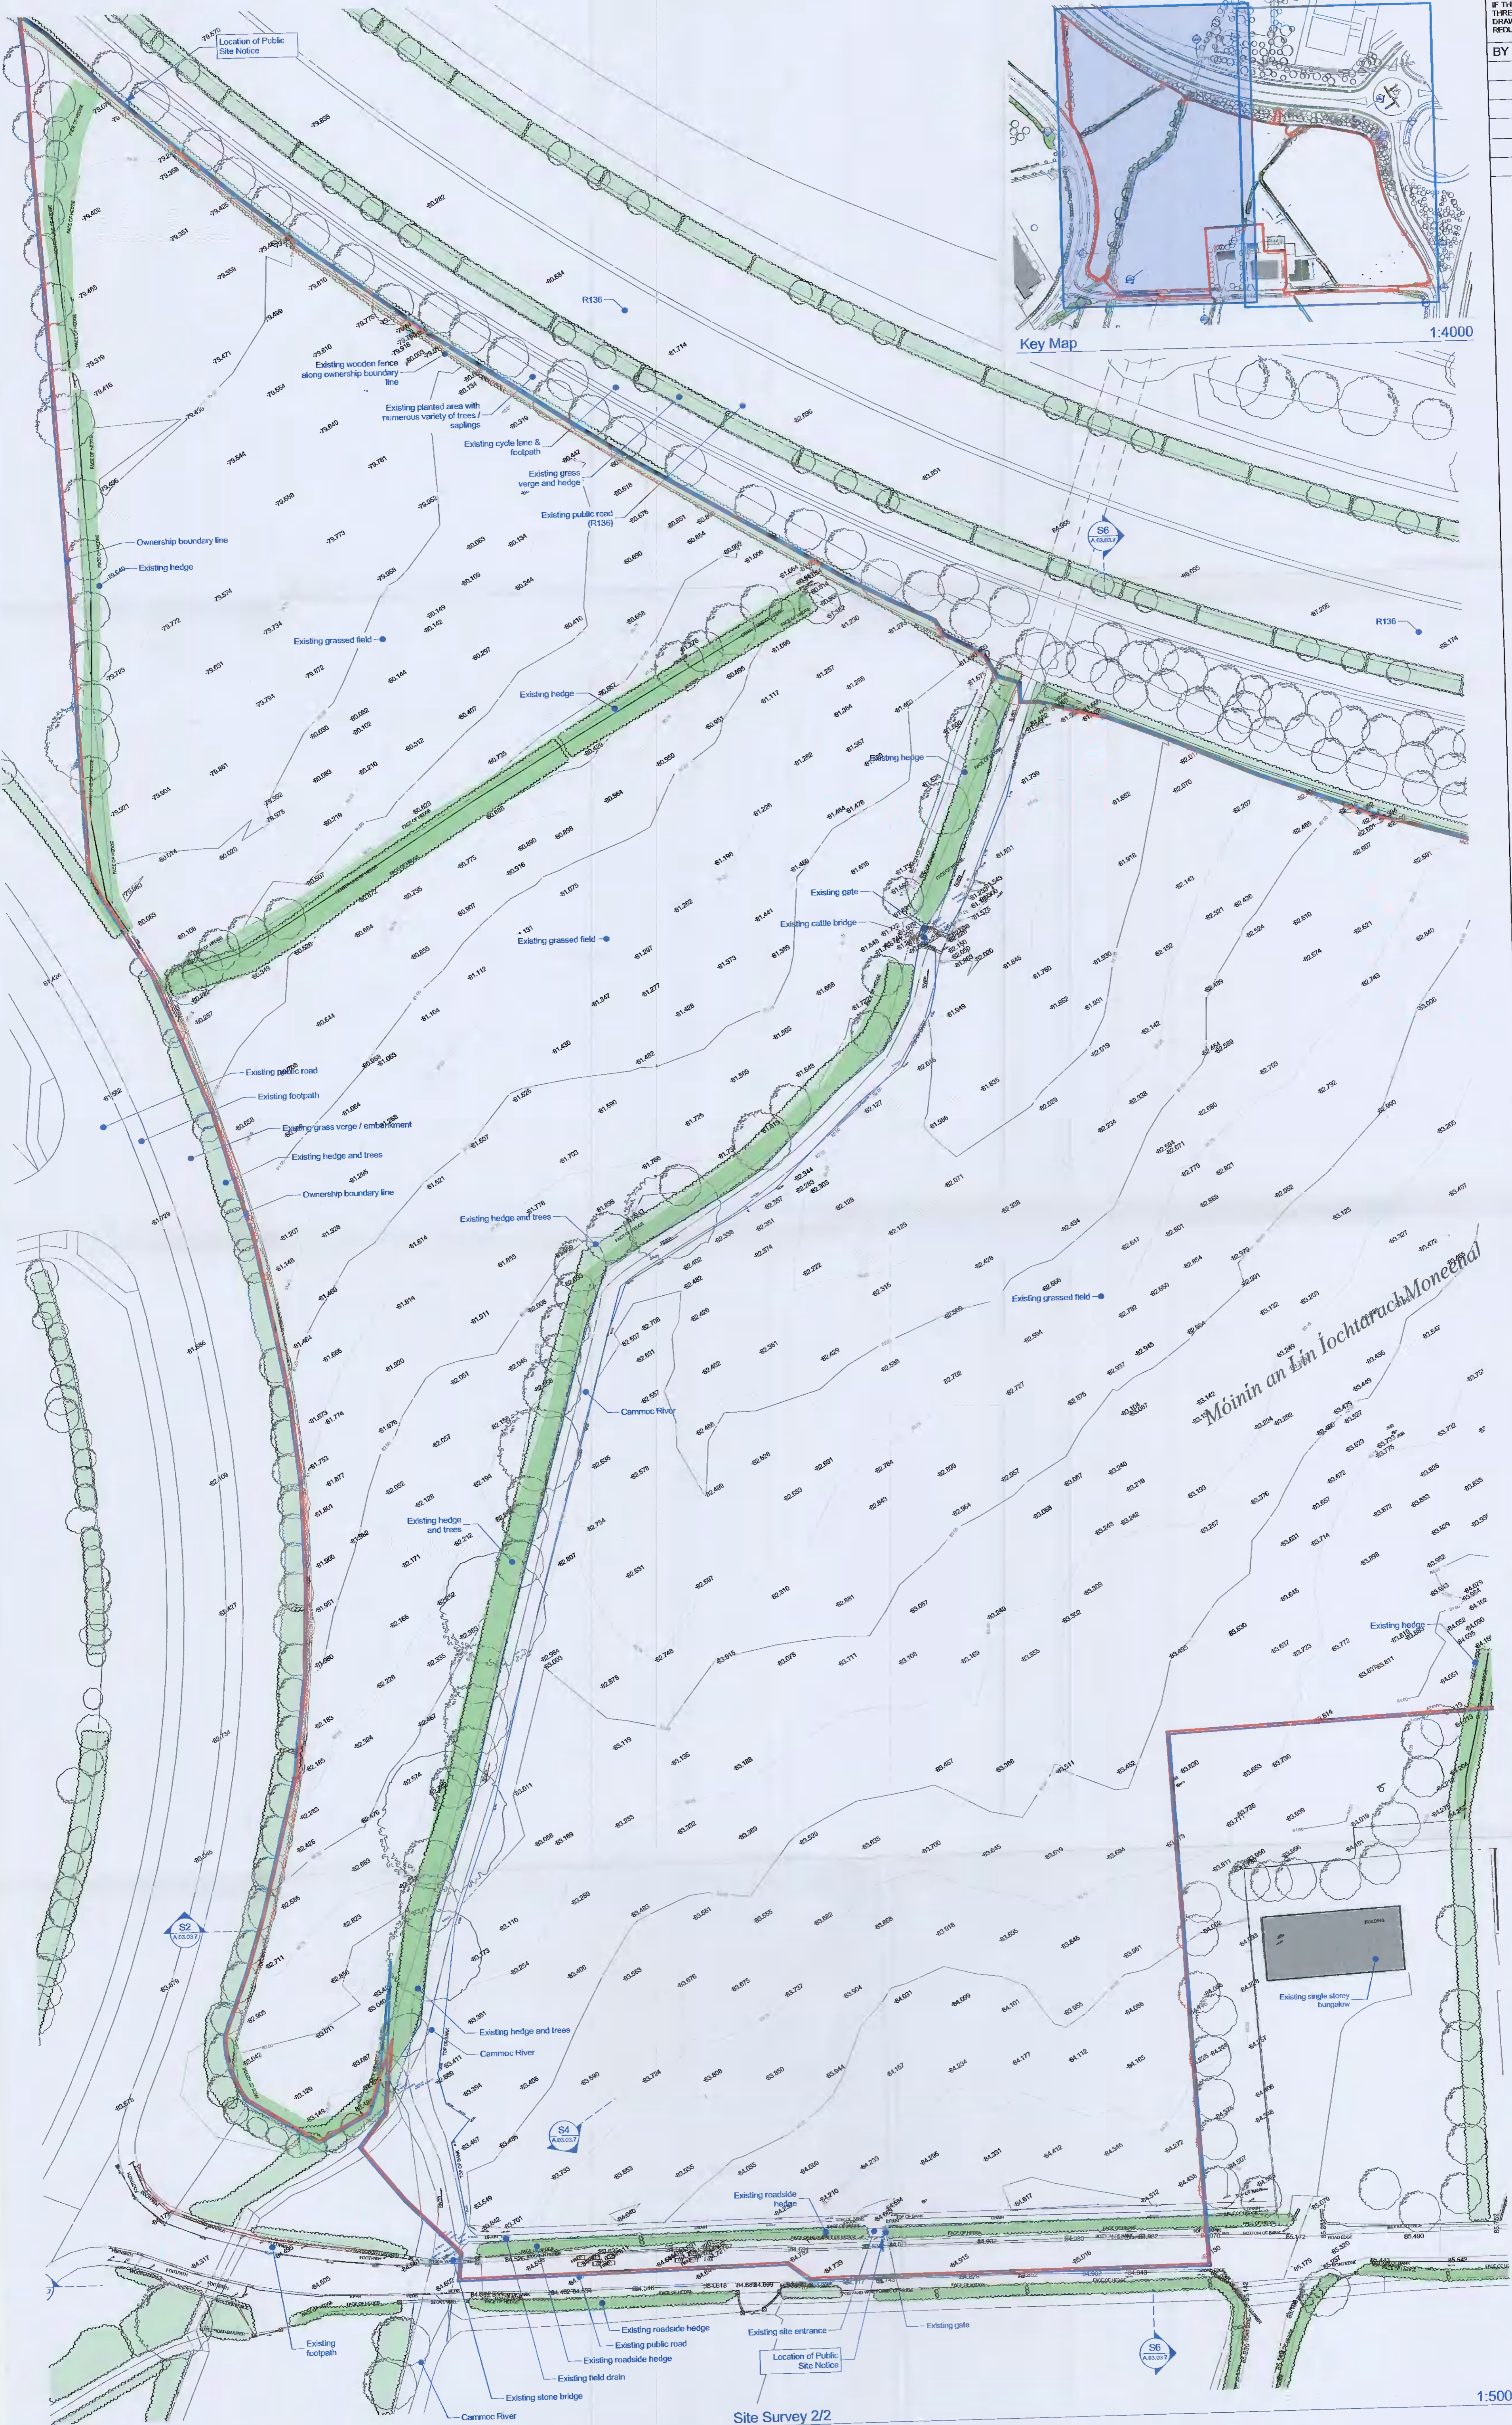
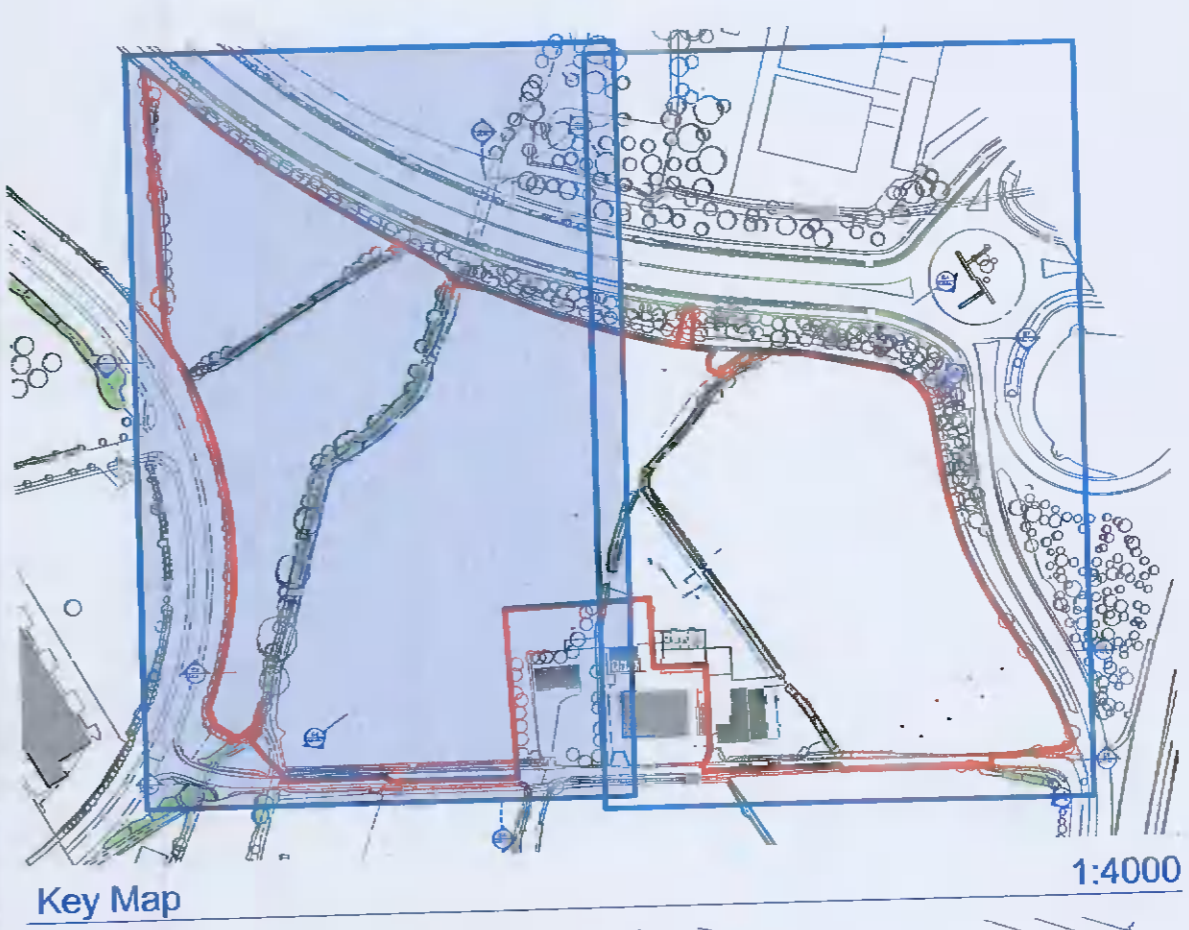


IF THE ABOVE DIMENSION DOES NOT MEASURE THREE CENTIMETERS (3 cm) EXACTLY, THIS DRAWING WILL HAVE BEEN ENLARGED OR REDUCED, AFFECTING ALL LABELED SCALES.

BY	REVISIONS	DATE

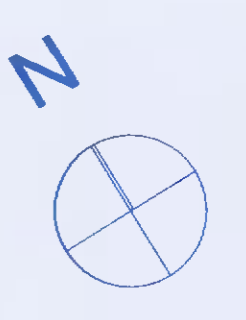

Móinín an Lín Iochtarach Moneenall

**IMPORTANT NOTE:**  
All dimensions are in millimetres. Do not scale from this drawing. This drawing is to be read in conjunction with all other associated drawings, specifications & documentation. The Architect is to be informed immediately if any discrepancy is apparent in this document. All parts of this drawing have been considered within the limitations and guidelines set down in current relevant Irish Building Regulations and Health & Safety standards.

CRITICAL DIMENSIONS TO BE CHECKED ON SITE



Job Title & Location  
**Clondalkin RFC**  
Kingswood Farm  
Moneenallon Commons Lower Ireland  
Clondalkin, Dublin, D22

Client:  
**Clondalkin RFC**

Drawing Title  
**Site Survey 2/2**

Drawing Status  
**Planning**

Drawn by  
B.V, J.T, C.P

Checked by  
Bernard Voortman

Date  
**18 02 2022**

Scales  
**1:500, 1:4000**

Project Number  
**2106 1624**

Drawing Number  
**A.03.03.3**

CONTACT:  
Tel: 01 234 5678  
Fax: 01 234 5678  
Email: info@cummins-voortman.ie  
Web: www.cummins-voortman.ie  
Company Registered in Ireland No. 412172  
© Copyright All Rights Reserved

Site Survey 2/2

EXISTING

1:500