


Site Layout Plans / Overview



EXISTING

Site Survey

1:1000

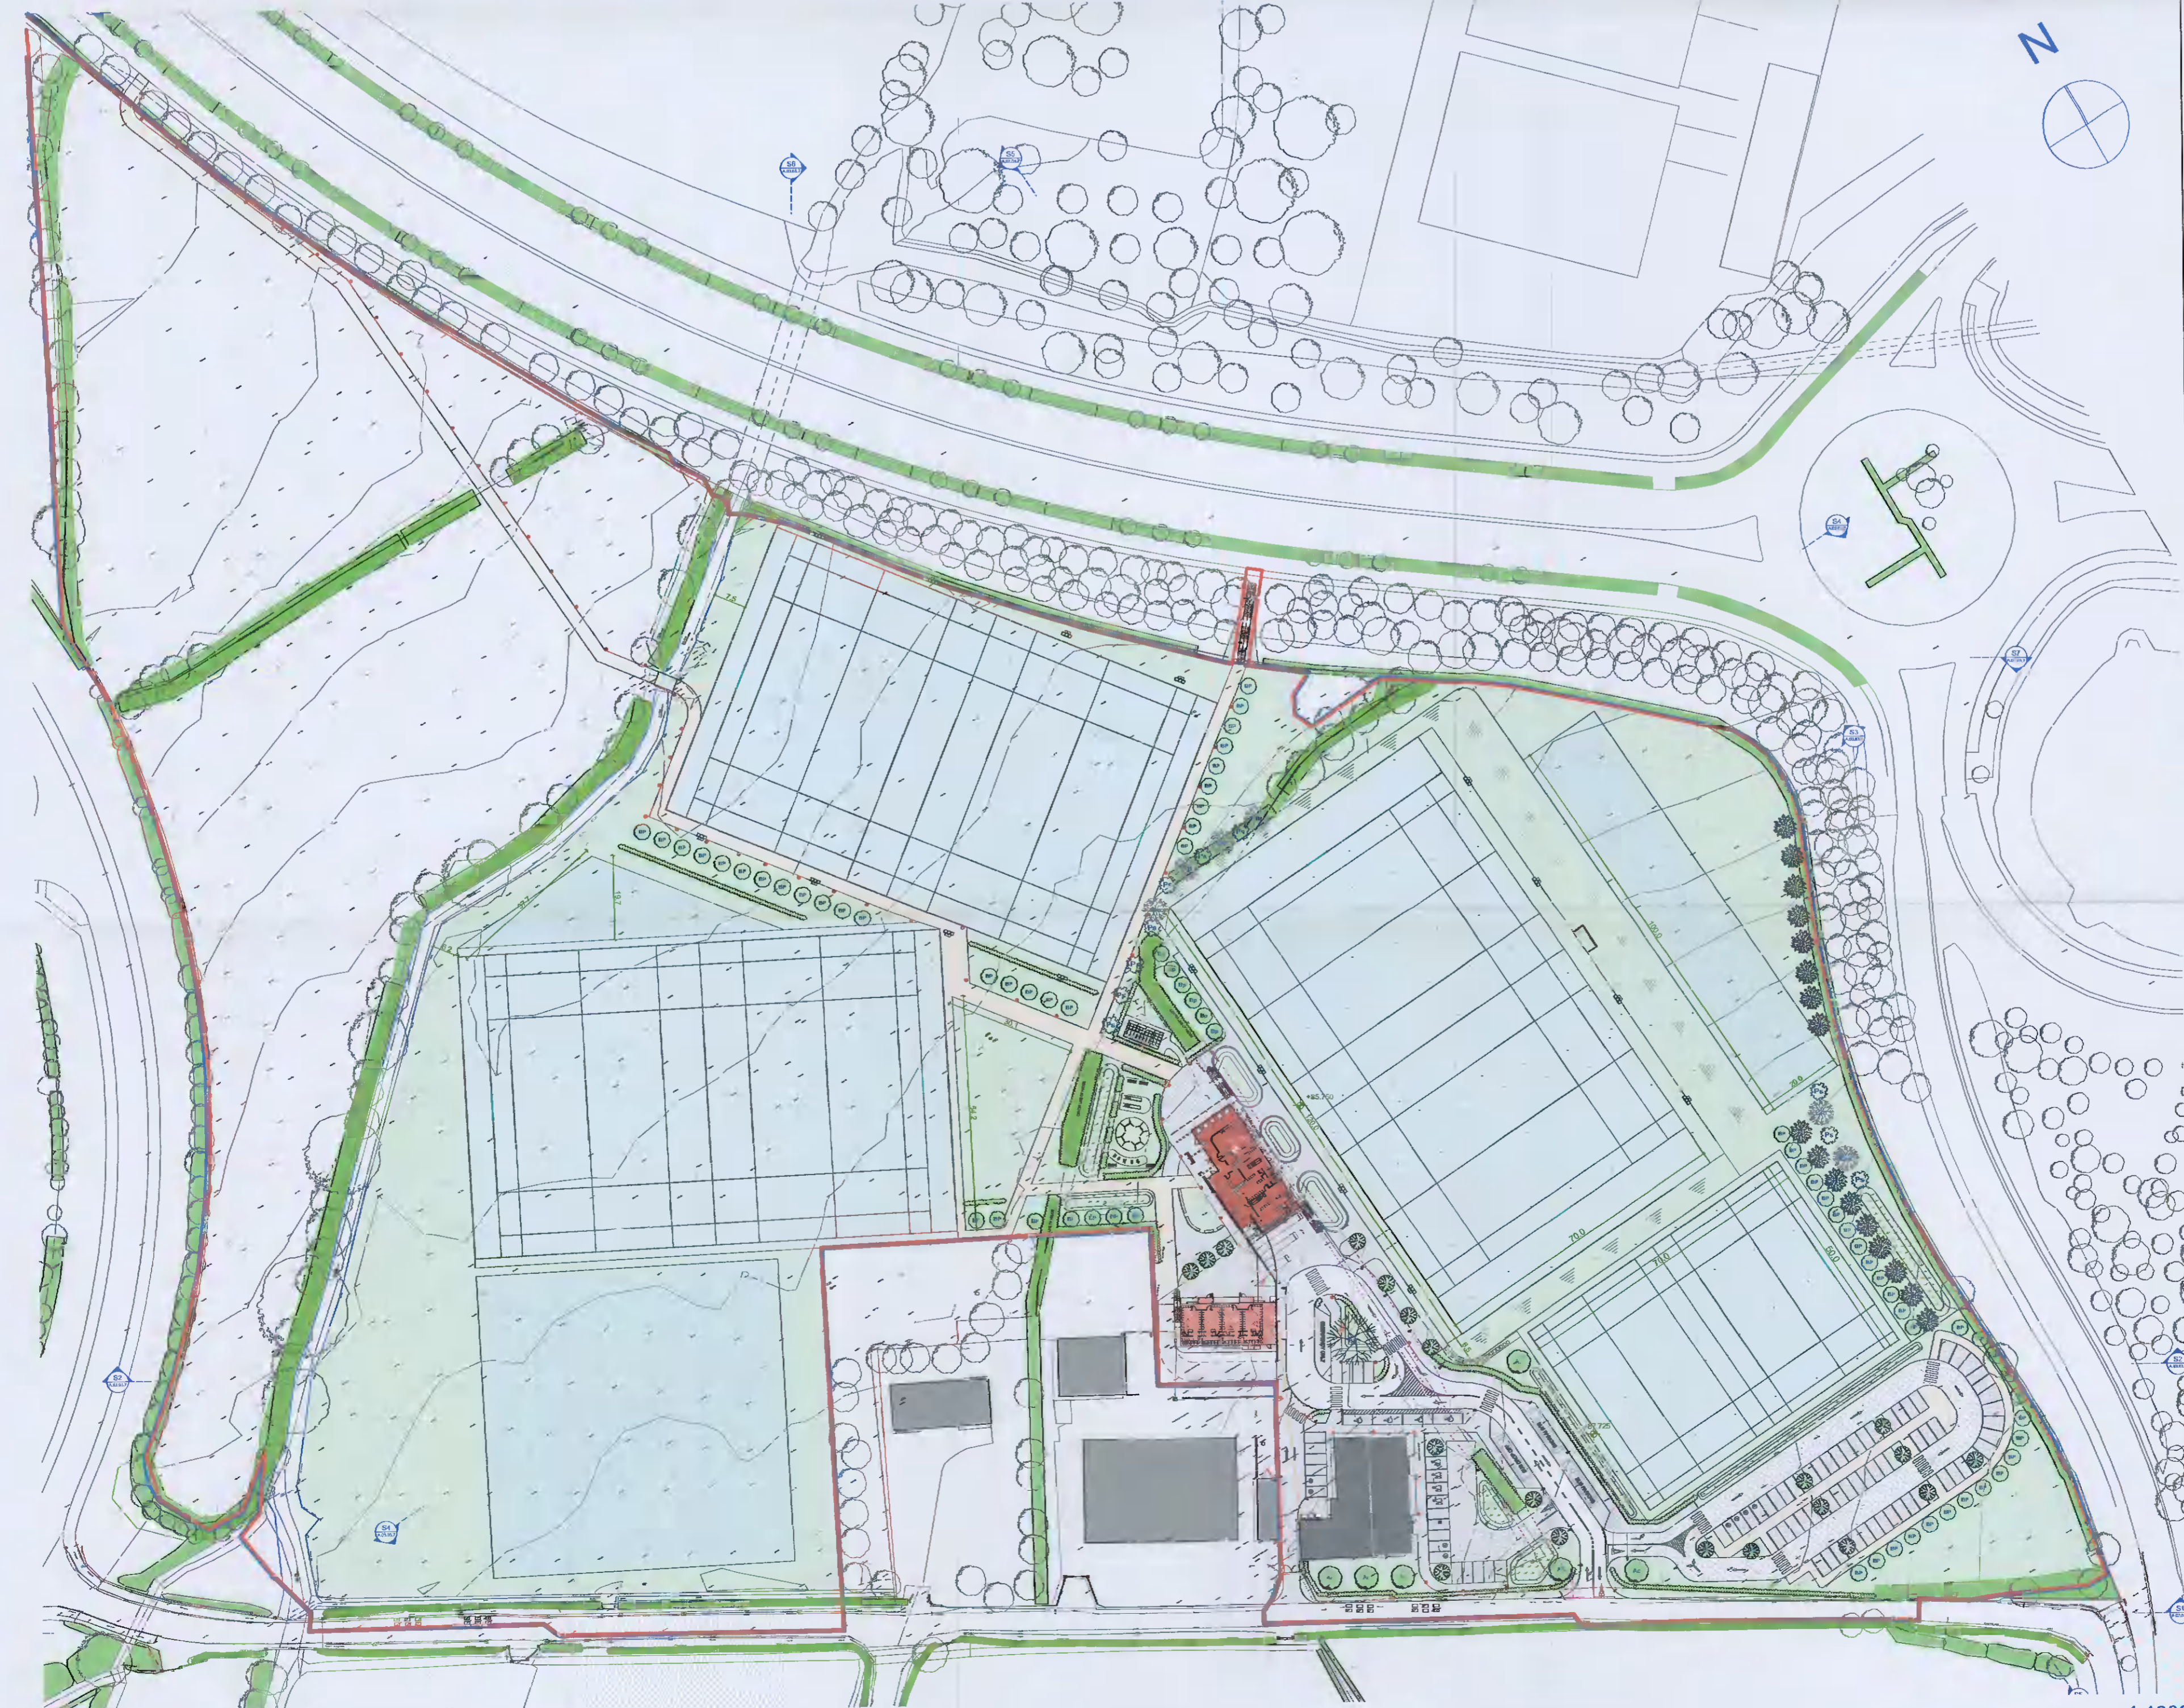

PROPOSED

Site Layout Plan Overview

1:1000

IF THE ABOVE DIMENSION DOES NOT MEASURE THREE CENTIMETERS (3 cm) EXACTLY, THIS DRAWING WILL HAVE BEEN ENLARGED OR REDUCED, AFFECTING ALL LABELED SCALES.

BY	REVISIONS	DATE

IMPORTANT NOTE:
 All dimensions are in millimeters. Do not scale from the drawing. This drawing is to be read in conjunction with all other associated drawings, specifications & documentation. The Architect is to be informed immediately if any discrepancy is apparent in this document. All parts of the drawing have been considered within the limitations and guidelines set down in current relevant Irish Building Regulations and Health & Safety standards. CRITICAL DIMENSIONS TO BE CHECKED ON SITE



Cummins + Voortman Ltd

Job Title & Location
Clondalkin RFC
 Kingswood Farm
 Monensackon Commons Lower Ireland
 Clondalkin, Dublin, D22

Client:
Clondalkin RFC

Drawing Title
Site Survey / Siteplan 1/1000

Drawing Status
Planning

Drawn by
 B.V.J.T.C.P

Checked by
 Bernard Voortman

Date
 18 02 2022

Scales
1:1000

Project Number
2106 1624

Drawing Number
A.03.03.1

CONTACT:
 Tel: 056 775745 / 01 298507
 Fax: 01 633942
 Email: info@cvtd.ie
 Web: www.cvtd.ie
 Company Registered in Ireland No. 419112
 © Copyright All Rights Reserved