


GENERAL NOTES

1. This Drawing is to be read in conjunction with all the Engineer's and Architect's Drawings and Specifications.
2. Do Not Scale. Use Figured Dimensions Only. Refer to the Architects Drawings for all setting out dimensions.
3. All Dimensions To Be Checked on-site. Engineer and Architect to be informed immediately of any discrepancies between the condition/ situation on site and that assumed on the Project Design Drawings.
4. IF IN DOUBT ASK.

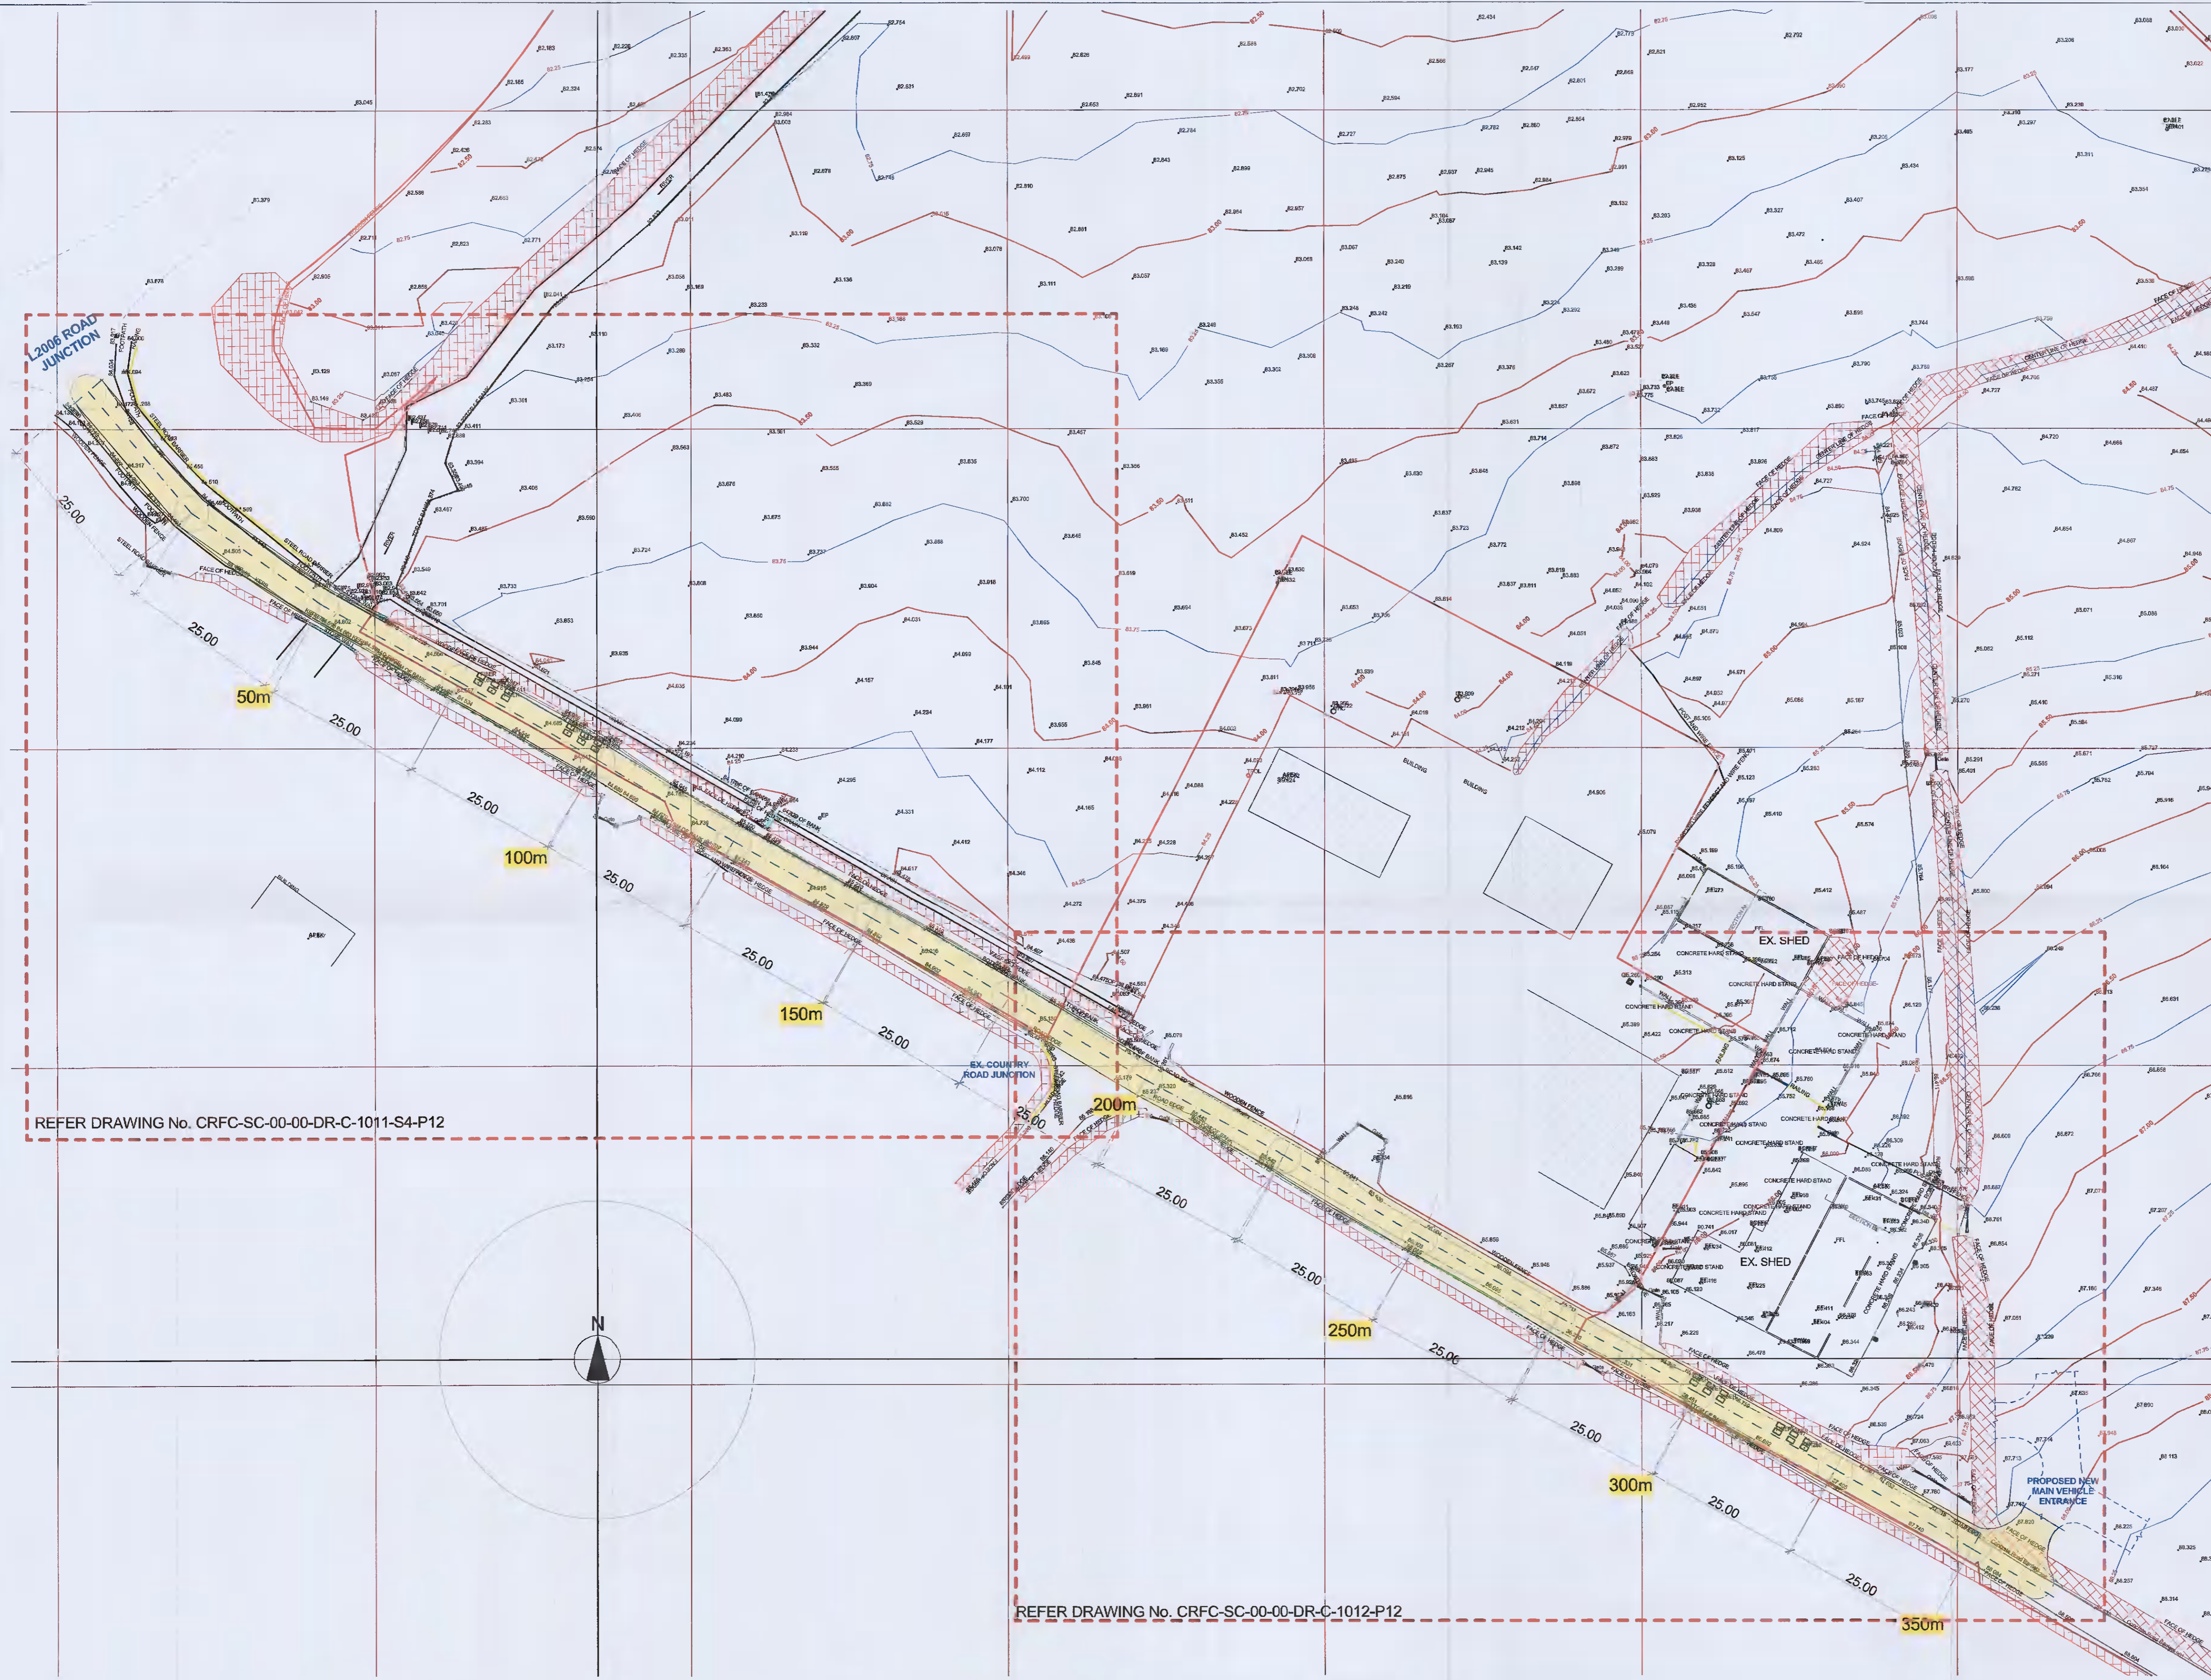

REFER DRAWING No. CRFC-SC-00-00-DR-C-1011-S4-P12

REFER DRAWING No. CRFC-SC-00-00-DR-C-1012-P12

SITE SURVEY COUNTRY LANEWAY - TRAFFIC CONSIDERATION

Rev.	Description	By	Date
P12	ISSUED FOR PLANNING	SCM	28/02/2022

SC EGM **SEXTON CONSULTING**
 The Five Roads, Jordanstown, Lusk,
 North County Dublin, Ireland, W45 WY74
 t +353-1-8490999, e connect@scg.ie

Client: **CLONDALKIN RUGBY FOOTBALL CLUB LTD**

Architect: **CUMMINS & VOORTMAN ARCHITECTS**

Project: **CRFC KINGSWOOD RELOCATION
 KINGSWOOD FARM MONEENALION
 COMMONS LOWER CLONDALKIN D22**

Title: **CRFC VEHICLE ACCESS: COUNTRY
 LANEWAY TRAFFIC APPRAISAL**

Job No. **SC04/21020** Creation **FEBRUARY 2022**

Project Code **CRFC - SC - TA - 00 - DR - C - 2010**

Suitability	Code	Revision ID
Issued for Planning	S2	P12

Status: **PLANNING**

1:500

00

A1

THIS DRAWING IS COPYRIGHT © ALL RIGHTS RESERVED. NO PART OF THIS DRAWING MAY BE REPRODUCED, STORED IN A RETRIEVAL SYSTEM OR TRANSMITTED IN ANY FORM OR BY ANY MEANS WITHOUT THE PRIOR WRITTEN PERMISSION FROM SEXTON CONSULTING.