




PFIZER GRANGE CASTLE,  
GRANGE CASTLE BUSINESS PARK,  
CLONDAKPIN,  
DUBLIN 22,  
IRELAND.






ME A Mectry Associates  
1100-000-3692-21

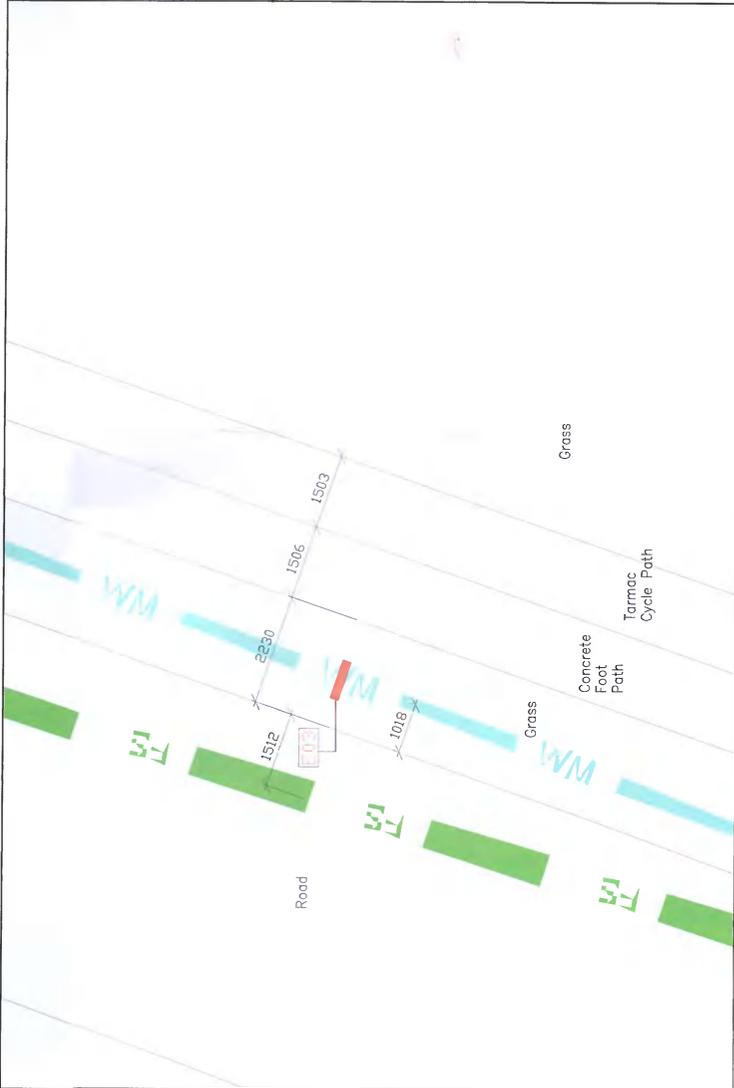

**E03 - PLAN SHOWING DIMENSIONS TO MH/SV**  
SCALE: 1:50 @ A0

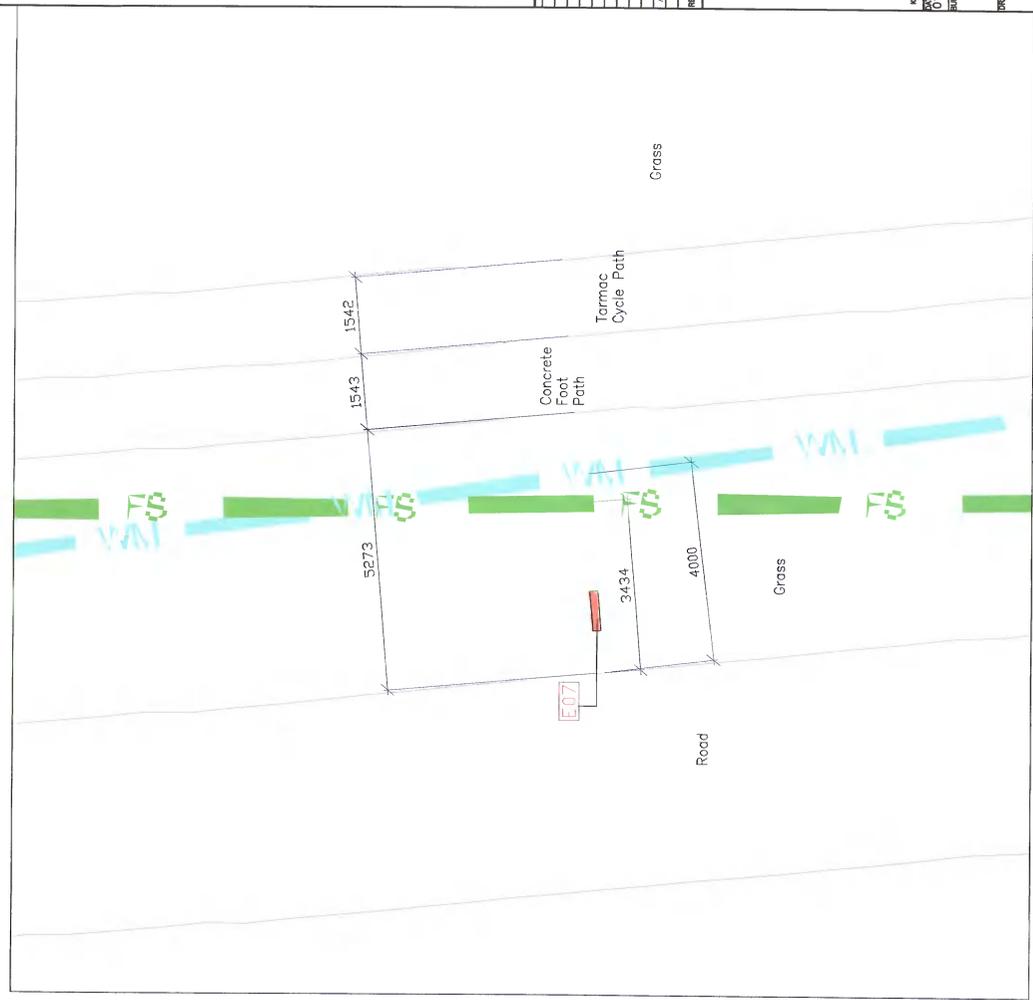

**E07 - PLAN SHOWING DIMENSIONS TO MH/SV**  
SCALE: 1:50 @ A0

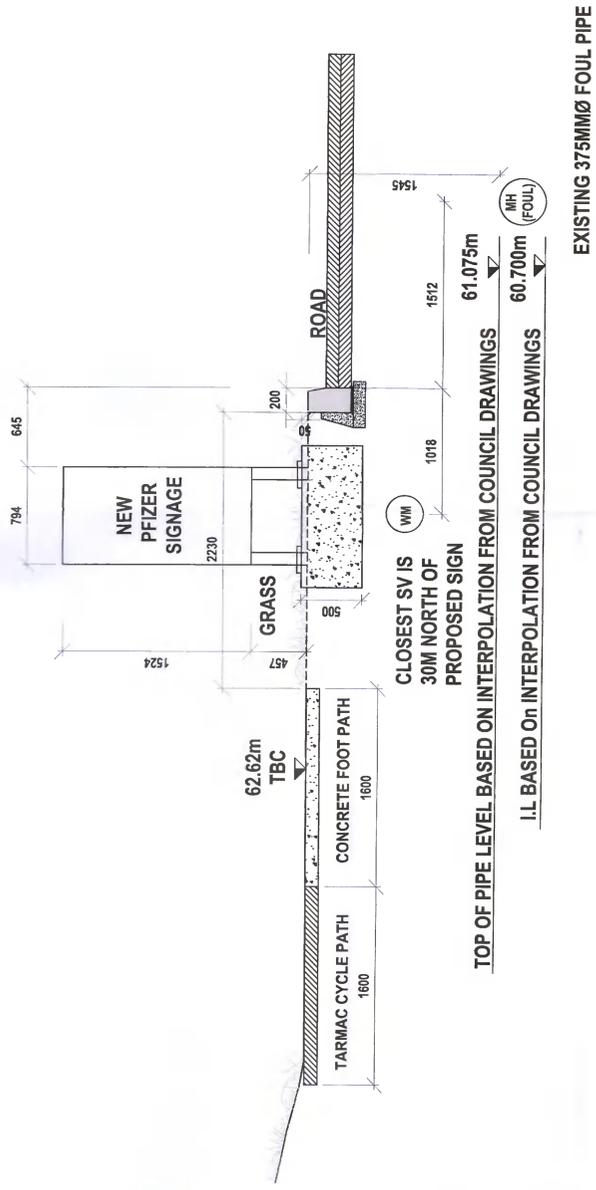


**E03 - SECTION SHOWING E03 DISTANCES TO FOUL/WM SLUICES VALVES**  
SCALE: 1:20 @ A0

NOTE: LOCATION & DEPTH OF WATERMAIN BASED ON COUNCIL DRAWINGS PROVIDED. CAREFUL HAND DIGGING REQUIRED FOR NEW SIGNAGE BASE.

NOTE: DEPTH INFORMATION TO WATERMAIN PIPE NOT PROVIDED ON COUNCIL DRAWINGS.

NOTE: FINAL POSITION OF SIGNS TO BE COORDINATED WITH AS BUILT SERVICES PIPE POSITIONS.

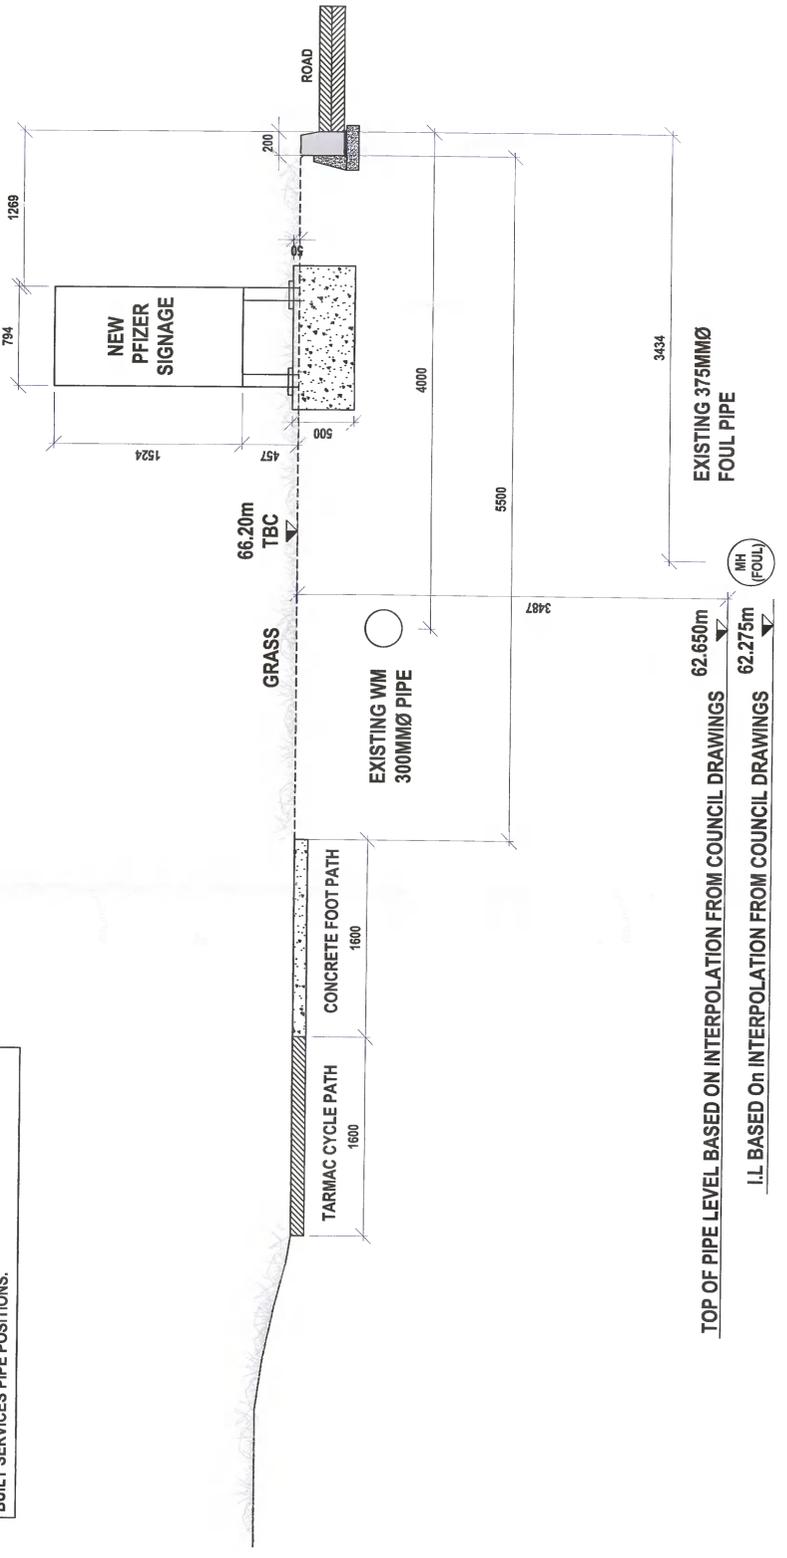

**E07 - SECTION SHOWING DISTANCES FROM E07 TO LINE OF FOUL/WM PIPES&ROAD**  
SCALE: 1:20 @ A0