


PLANNING DRAWING

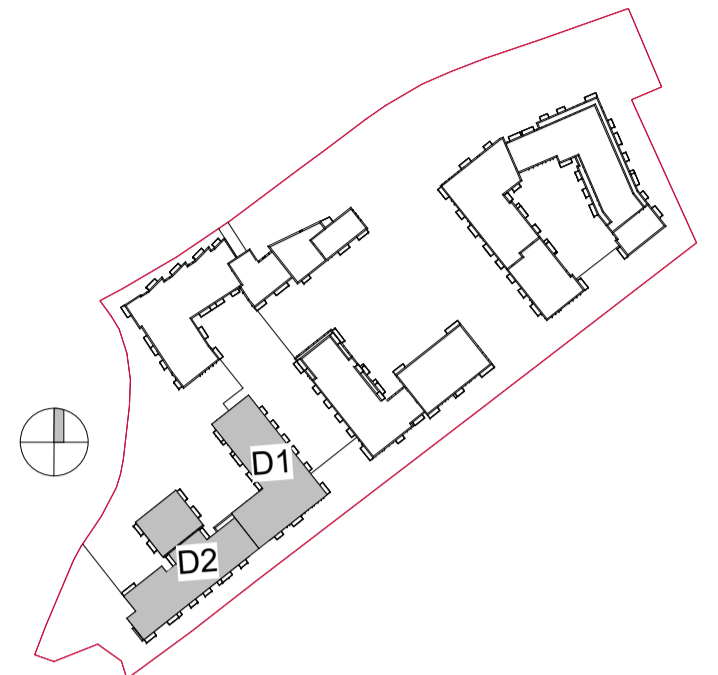

FLOOR PLAN KEY:

- EH - ENTRANCE HALL
- ST - STORAGE
- HP - HOT PRESS
- KIT/LIV/DIN - KITCHEN + LIVING + DINING ROOM

Schedule Accommodation-Block D-Level 01

Name	Area	Area Type
D1-0101	46 m ²	1 BED
D1-0102	73 m ²	2 BED
D1-0103	83 m ²	2 BED
D1-0104	46 m ²	1 BED
D1-0105	46 m ²	1 BED
D1-0106	46 m ²	1 BED
D1-0107	46 m ²	1 BED
D1-0108	46 m ²	1 BED
D2-0101	73 m ²	1 BED
D2-0102	46 m ²	1 BED
D2-0103	73 m ²	2 BED
D2-0104	46 m ²	1 BED
D2-0105	46 m ²	1 BED
D2-0106	73 m ²	2 BED
D2-0107	83 m ²	2 BED
Grand total:	15 876 m ²	

Gross Internal Area-Level 01_Block D

Level	Area
D1-01	697 m ²
D2-01	633 m ²
Grand total:	2 130 m ²

FLOOR PLAN KEY:

- PROPOSED PART V UNITS, INCLUDING PRIVATE AMENITY SPACE
- PROPOSED PART V APARTMENTS NOTED IN RED

Rev	Description	Date	Dr	App	by
P03	Full Application Drawings	14/03/22	VF	WP	
P02	Draft Full Application Drawings	20/01/22	VF	WP	
P01	Draft Full Application Drawings	16/12/21	VF	WP	

Project Stage

PLANNING

Client:
Steeplefield Limited,

Project:
Greenhills Road, Walkinstown,
Dublin 12

Drawing Title:
BLOCK D -L01-FIRST FLOOR PLAN PART V

Drawn	Checked	Paper Size	Scale	Date
VF	WP	A1	1:200@A1	04/20/21

Project No.	Drawing No.	Classification	Revision
PE18001	052151		P03

File Name
PE18001-CWO-BD-01-DR-A-052151

Status:
S3 ISSUED FOR PLANNING



No.1 Sarsfield Quay, Dublin 7, D07 R9FH
t: 01 518 0170 e: admin@cwoarchitects.ie
Dublin | Cork | Galway | London | UK & Europe +
www.cwoarchitects.ie

Please consider the environment before printing this sheet



1 BLOCK D -L01-FIRST FLOOR PLAN_Part V
1:200

LEGEND:

- GROUND CUT PLANE
- DESIGNATED EV CHARGING PARKING SPACES
- DENOTES POTENTIAL PROVISION FOR EV CHARGING PARKING SPACES
- MB MOTOR BIKE PARKING

AREA TYPES

- 1 BED
- 2 BED (4P)
- 2 BED (3P)
- 3 BED