


THE COPYRIGHT OF THIS DRAWING IS VESTED WITH CW O'BRIEN ARCHITECTS LIMITED AND MUST NOT BE COPIED OR REPRODUCED WITHOUT THE CONSENT OF THE COMPANY.

FIGURED DIMENSIONS ONLY TO BE TAKEN FROM THIS DRAWING. DO NOT SCALE.

ALL CONTRACTORS MUST VISIT THE SITE AND BE RESPONSIBLE FOR CHECKING ALL SETTING OUT DIMENSIONS AND NOTIFYING THE ARCHITECT OF ANY DISCREPANCIES PRIOR TO ANY MANUFACTURE OR CONSTRUCTION WORK.

PLANNING DRAWING

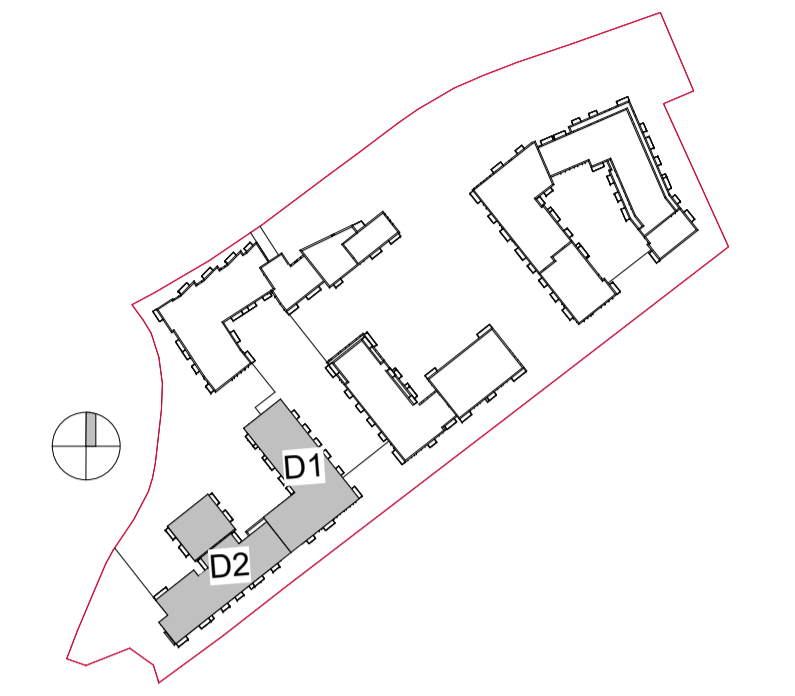

FLOOR PLAN KEY:
 EH - ENTRANCE HALL
 ST - STORAGE
 HP - HOT PRESS
 KIT/LIV/DIN - KITCHEN + LIVING + DINING ROOM

Schedule Accommodation-Block D-Level 02		
Name	Area	Area Type
D1-0201	104 m ²	3 BED
D1-0202	46 m ²	1 BED
D1-0203	73 m ²	2 BED
D1-0204	83 m ²	2 BED
D1-0205	46 m ²	1 BED
D1-0206	46 m ²	1 BED
D1-0207	46 m ²	1 BED
D1-0208	46 m ²	1 BED
D1-0209	46 m ²	1 BED
D1-0210	73 m ²	2 BED
D1-0211	73 m ²	2 BED
D1-0212	46 m ²	1 BED
D1-0213	50 m ²	1 BED
D2-0201	102 m ²	3 BED
D2-0202	46 m ²	1 BED
D2-0203	73 m ²	2 BED
D2-0204	46 m ²	1 BED
D2-0205	46 m ²	1 BED
D2-0206	73 m ²	2 BED
D2-0207	83 m ²	2 BED
D2-0208	110 m ²	3 BED
D2-0209	76 m ²	2 BED
D2-0210	49 m ²	1 BED
D2-0211	50 m ²	1 BED
D2-0212	50 m ²	1 BED
D2-0213	49 m ²	1 BED
D2-0214	69 m ²	2 BED (3P)
Grand total:	27 1704 m²	

Rev	Description	Date	Dr	App
P03	Full Application Drawings	14/03/22	VF	WP
P02	Draft Full Application Drawings	20/01/22	VF	WP
P01	Draft Full Application Drawings	16/12/21	VF	WP

PLANNING

Client:
Steeplefield Limited,

Project:
Greenhills Road, Walkinstown, Dublin 12

Drawing Title:
BLOCK D -L02-SECOND FLOOR PLAN PART V

Drawn	Checked	Paper Size	Scale	Date
VF	WP	A1	1:200@A1	04/20/21

Project No.	Drawing No.	Classification	Revision
PE18001	052152		P03

File Name:
PE18001-CWO-BD-02-DR-A-052152

Status:
S3 ISSUED FOR PLANNING



No.1 Sarsfield Quay, Dublin 7, D07 R9FH
 t: 01 518 0170 e: admin@cwoarchitects.ie
 Dublin | Cork | Galway | London | UK & Europe +
 www.cwoarchitects.ie

Please consider the environment before printing this sheet



1 BLOCK D -L02-SECOND FLOOR PLAN_Part V
 1:200

Gross Internal Area-Level 02_Block D	
Level	Area
D1-02	1003 m ²
D2-02	1171 m ²
Grand total:	2174 m²

AREA TYPES	
■	1 BED
■	2 BED (4P)
■	2 BED (3P)
■	3 BED

FLOOR PLAN KEY:
 - - - PROPOSED PART V UNITS, INCLUDING PRIVATE AMENITY SPACE
 PROPOSED PART V APARTMENTS NOTED IN RED