


THE COPYRIGHT OF THIS DRAWING IS VESTED WITH CW O'BRIEN ARCHITECTS LIMITED AND MUST NOT BE COPIED OR REPRODUCED WITHOUT THE CONSENT OF THE COMPANY.

FIGURED DIMENSIONS ONLY TO BE TAKEN FROM THIS DRAWING. DO NOT SCALE.

ALL CONTRACTORS MUST VISIT THE SITE AND BE RESPONSIBLE FOR CHECKING ALL SETTING OUT DIMENSIONS AND NOTIFYING THE ARCHITECT OF ANY DISCREPANCIES PRIOR TO ANY MANUFACTURE OR CONSTRUCTION WORK.

NOTES:

PLANNING DRAWING

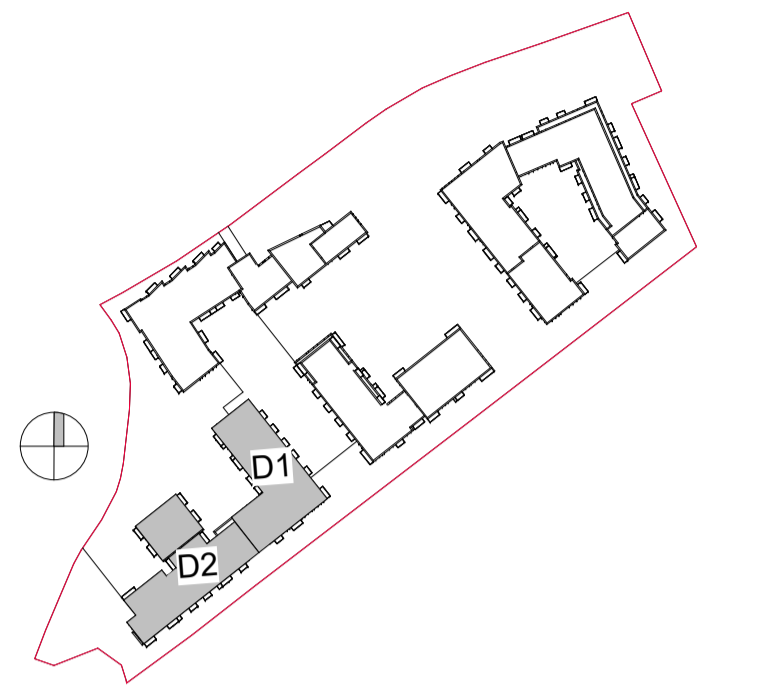

FLOOR PLAN KEY:

- EH - ENTRANCE HALL
- ST - STORAGE
- HP - HOT PRESS
- KIT/LIV/DIN - KITCHEN + LIVING + DINING ROOM

Schedule Accommodation-Block D-Level 06

Name	Area	Area Type
D1-0601	104 m ²	3 BED
D1-0602	46 m ²	1 BED
D1-0603	73 m ²	2 BED
D1-0604	83 m ²	2 BED
D1-0605	46 m ²	1 BED
D1-0606	46 m ²	1 BED
D1-0607	46 m ²	1 BED
D1-0608	46 m ²	1 BED
D1-0609	46 m ²	1 BED
D1-0610	73 m ²	2 BED
D1-0611	73 m ²	2 BED
D1-0612	46 m ²	1 BED
D1-0613	50 m ²	1 BED
D2-0601	83 m ²	2 BED
D2-0602	101 m ²	3 BED
D2-0603	74 m ²	2 BED
D2-0604	96 m ²	3 BED
D2-0605	53 m ²	1 BED
D2-0606	52 m ²	1 BED
D2-0607	45 m ²	1 BED
Grand total:	20 1285 m²	

Rev	Description	Date	Dr	App
P03	Full Application Drawings	14/03/22	VF	WP
P02	Draft Full Application Drawings	20/01/22	VF	WP
P01	Draft Full Application Drawings	16/12/21	VF	WP

Project Stage

PLANNING

Client:
Steeplefield Limited,

Project:
Greenhills Road, Walkinstown,
Dublin 12

Drawing Title:
BLOCK D -L06-SIXTH FLOOR PLAN PART V

Drawn	Checked	Paper Size	Scale	Date
VF	WB	A1	1:200@A1	12/13/21

Project No.	Drawing No.	Classification	Revision
PE18001	052156		P03

File Name
PE18001-CWO-BD-06-DR-A-052156

Status:
S3 ISSUED FOR PLANNING



No.1 Sarsfield Quay, Dublin 7, D07 R9FH
t: 01 518 0170 e: admin@cwoarchitects.ie
Dublin 1 Cork 1 Galway 1 London 1 UK & Europe +
www.cwoarchitects.ie

Please consider the environment before printing this sheet



1 BLOCK D -L06-SIXTH FLOOR PLAN_Part V
1:200

Gross Internal Area-Level 06_Block D	
Level	Area
D1-06	1003 m ²
D2-06	689 m ²
Grand total:	1691 m²

AREA TYPES	
	1 BED
	2 BED (4P)
	2 BED (3P)
	3 BED

FLOOR PLAN KEY:	
---	PROPOSED PART V UNITS, INCLUDING PRIVATE AMENITY SPACE
---	PROPOSED PART V APARTMENTS NOTED IN RED