



01 SECTION C-C (Part 1)

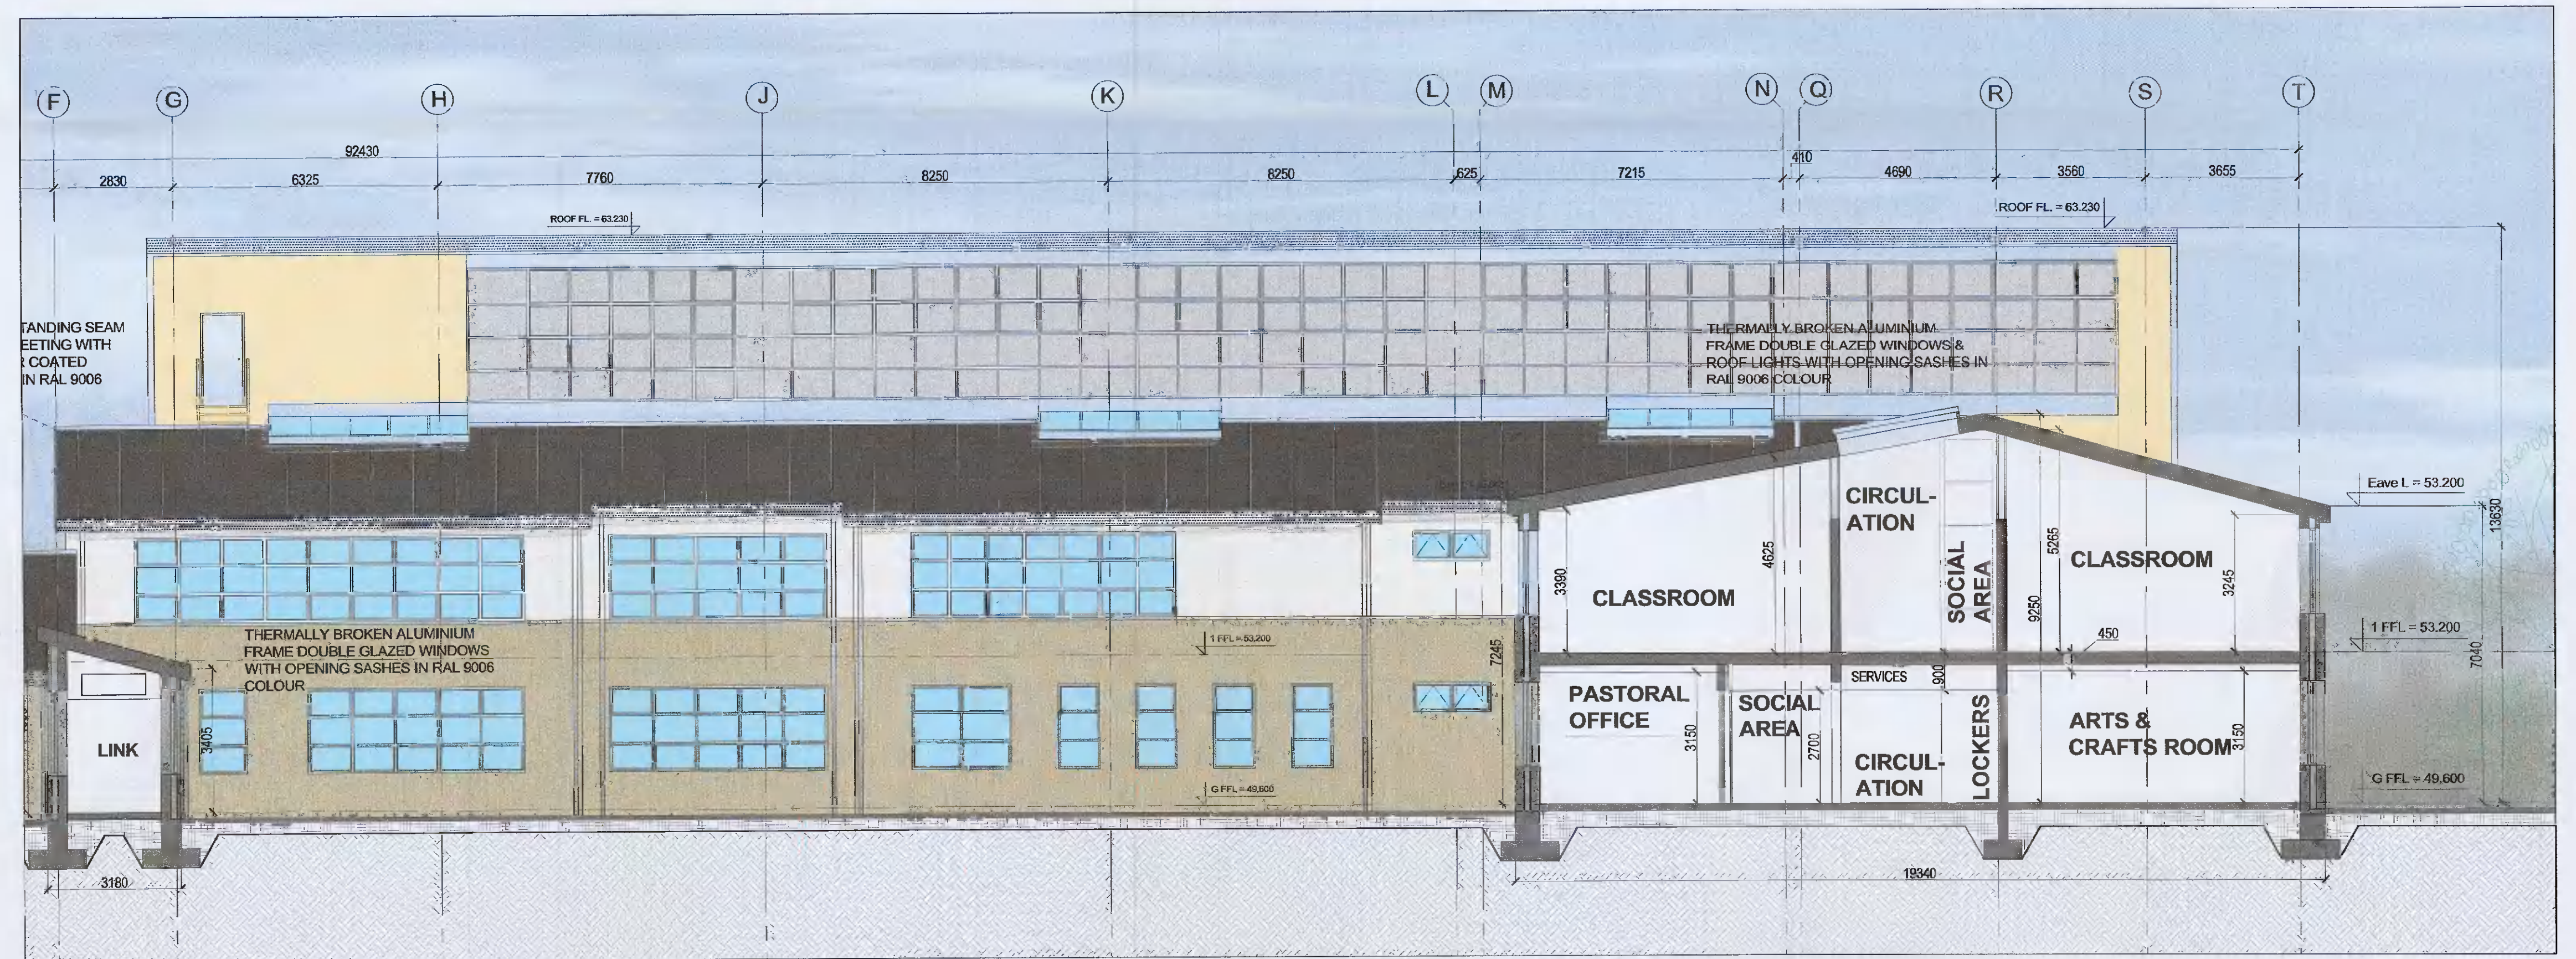

02 SECTION C-C (Part 2)

NOTE THIS DRAWING IS UNCHANGED FROM PREVIOUS PLANNING APPLICATION  
 REFERENCE NUMBER SD17A/0164  
 DECISION ORDER 0794  
 FINAL GRANT ORDER 0952

REV.	DATE	DRN BY	CHK BY	APP BY	DESCRIPTION

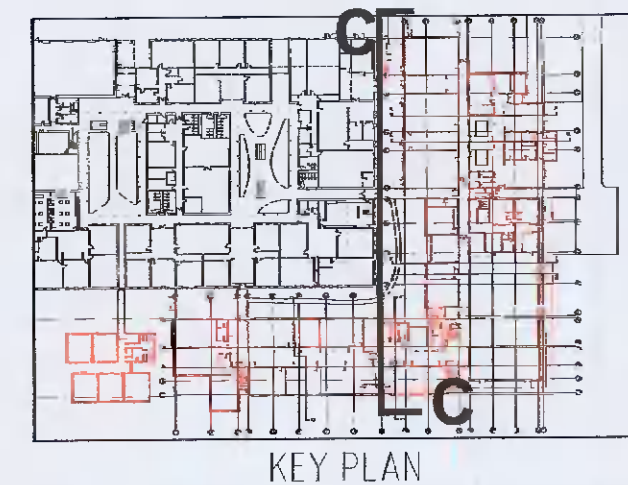

JOB TITLE: LUCAN COMMUNITY COLLEGE  
 CLIENT: ETB DDL  
 DRAWING: OVERALL SECTIONS (Sheet 3 of 4)

**WA WEJCHERT ARCHITECTS**  
 23 LOWER BAGGOT STREET, DUBLIN 2, D02 K009, IRELAND  
 T: +353 (0)1 661 0321 E: mail@wejchert.ie W: www.wejchert.ie

DWG. NO.	142
REF.	1400-142
JOB NO	1400
SCALE	1:100
REV	-
DATE	January 2022
SIZE	A1
STATUS	Planning
DRN BY	AM
CHK BY	PF