



01 SECTION E-E
Refer to DR-146 for More Details

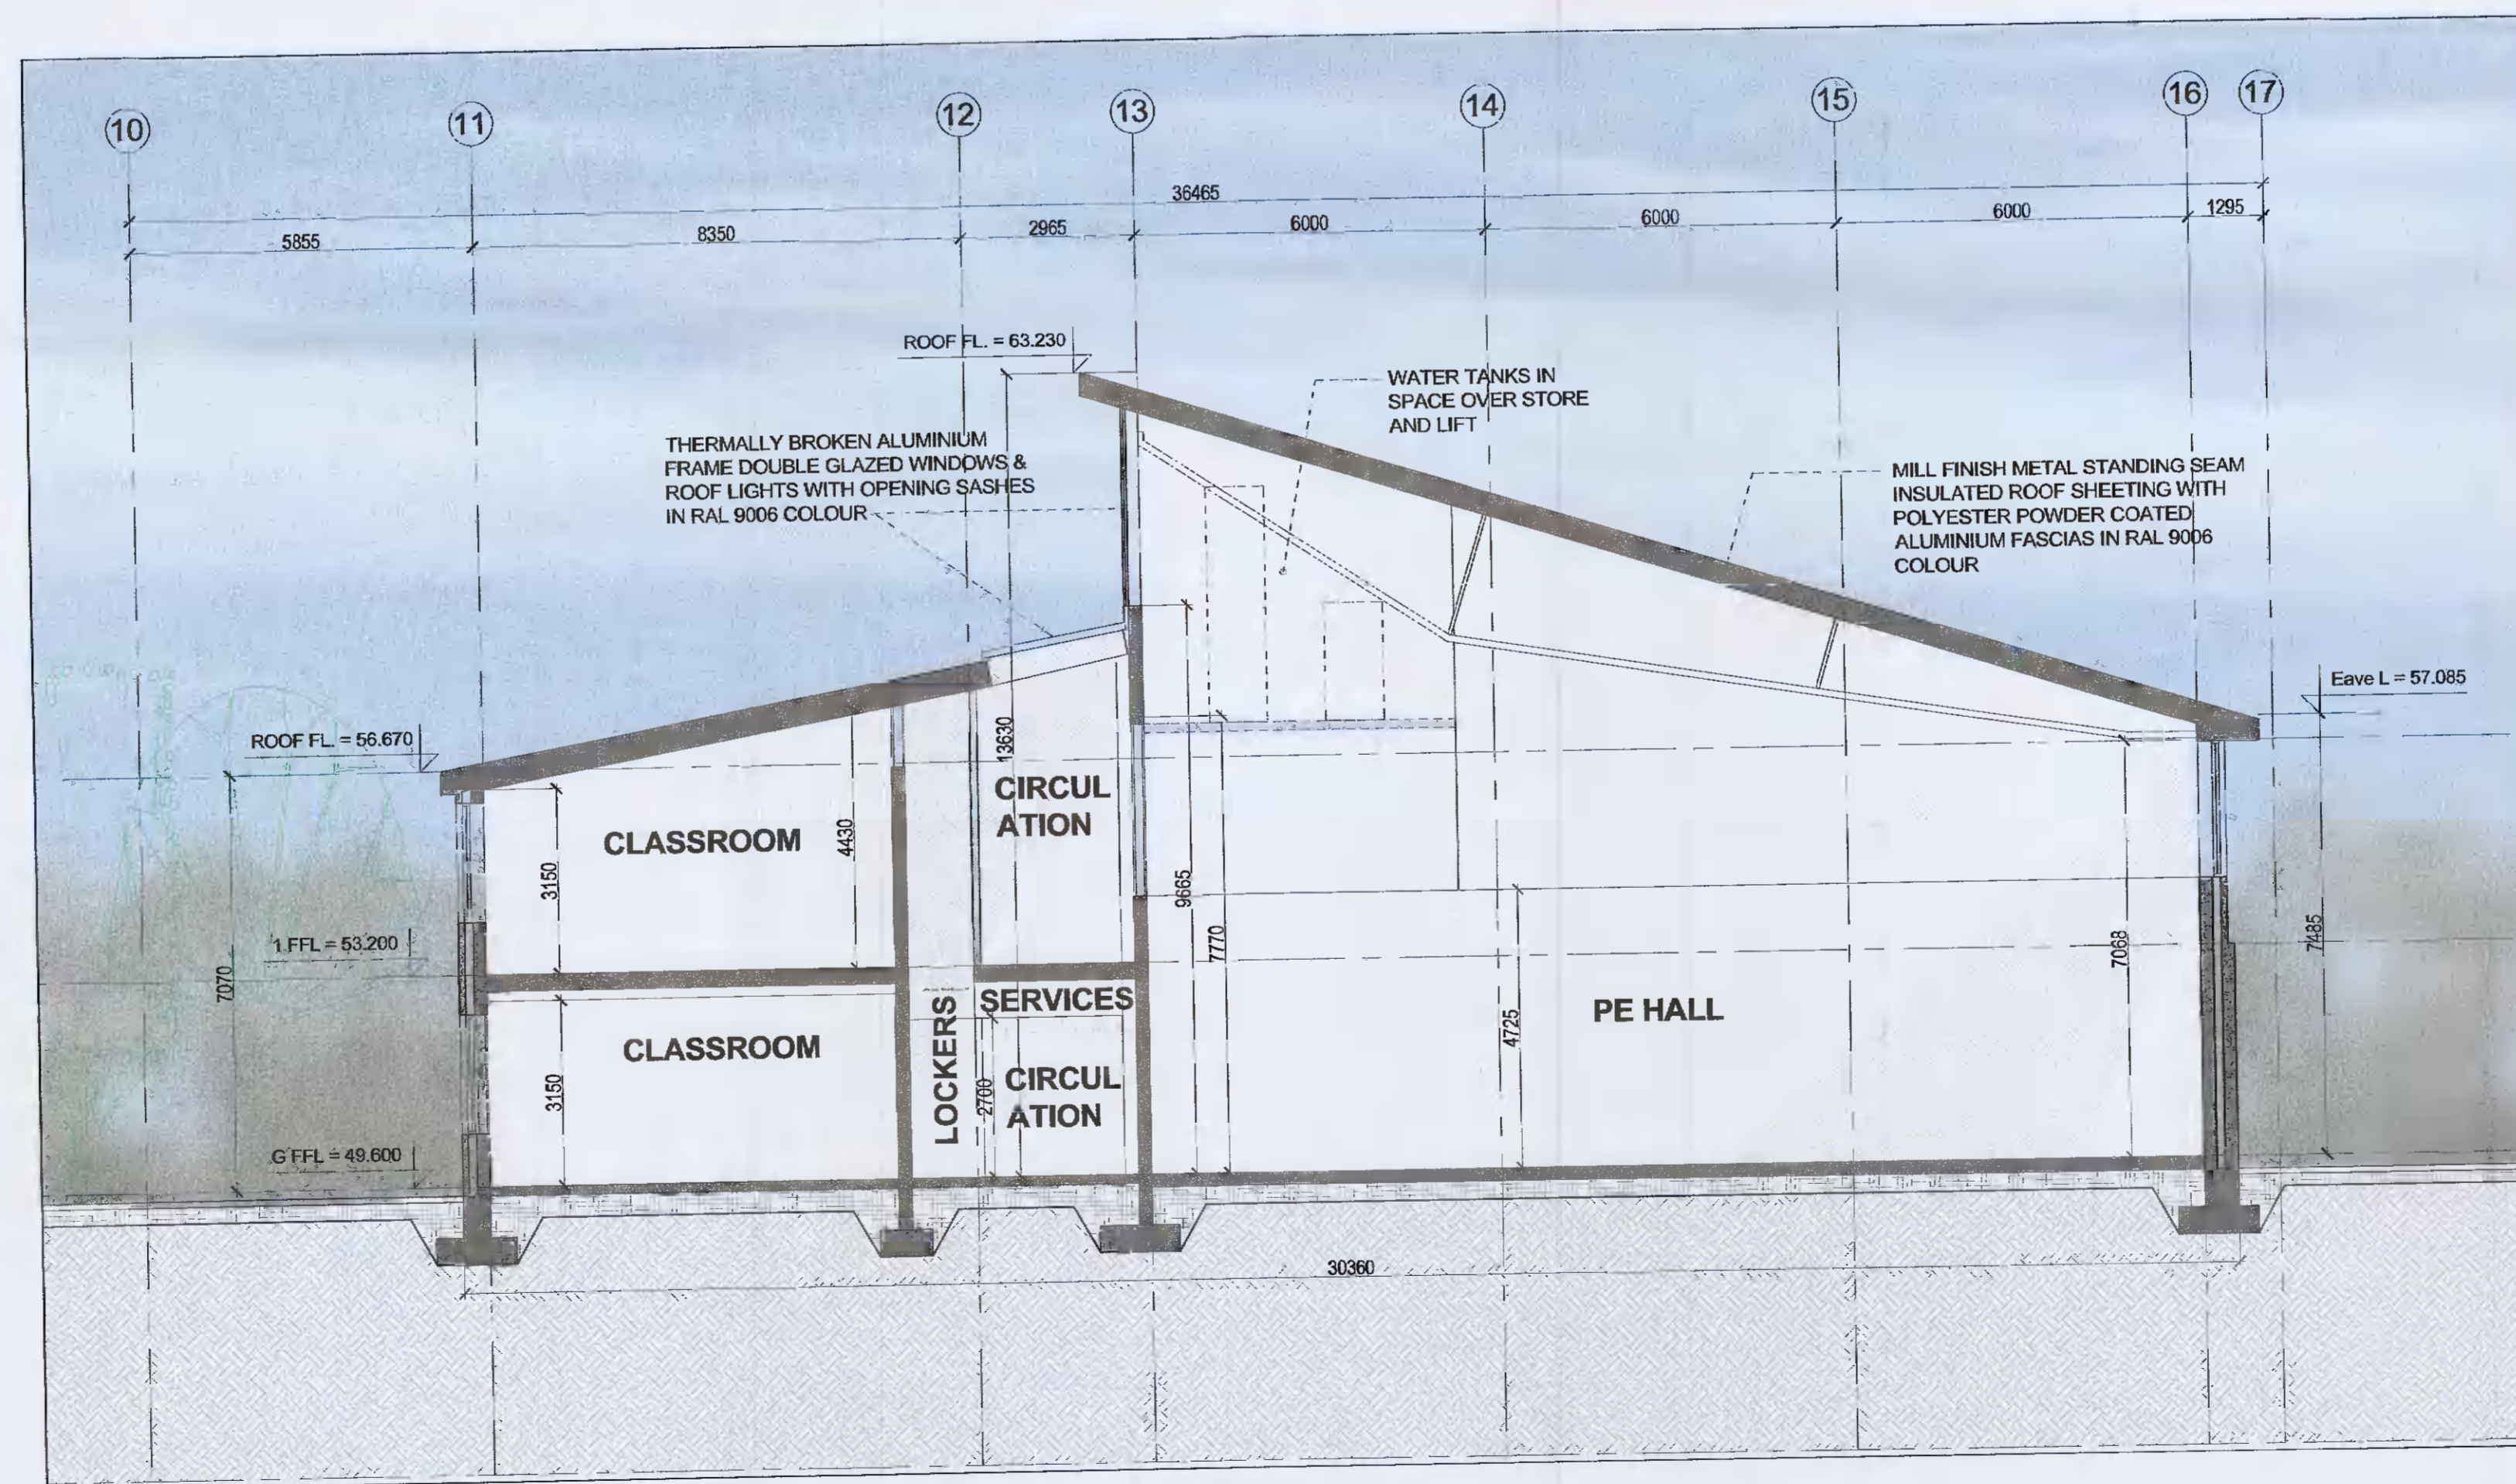

02 SECTION F-F
Refer to DR-144 for More Details

NOTE THIS DRAWING IS UNCHANGED FROM PREVIOUS PLANNING APPLICATION
 REFERENCE NUMBER SD17A/0164
 DECISION ORDER 0794
 FINAL GRANT ORDER 0952

REV.	DATE	DRN BY	CKD BY	APP BY	DESCRIPTION

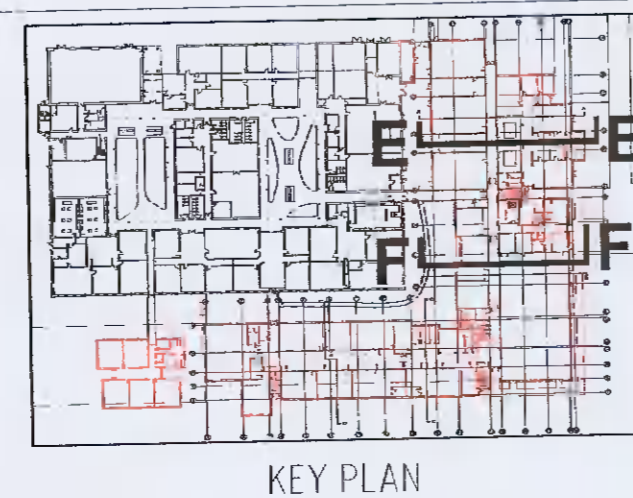

KEY PLAN

JOB TITLE: LUCAN COMMUNITY COLLEGE
 CLIENT: ETB DDL
 DRAWING: OVERALL SECTIONS (Sheet 4 of 4)

WA WEJCHERT ARCHITECTS
 23 LOWER BAGGOT STREET, DUBLIN 2, D02 K009, IRELAND
 T: +353 (0)1 661 0321 E: mail@wejchert.ie W: www.wejchert.ie

DWG. NO.	143
REF.	1400-143
JOB NO.	1400
SCALE	1:100
REV.	
DATE	January 2022
SIZE	A1
STATUS	Planning
DRN BY	AM
CKD BY	PF