



**TYPICAL SECTION**  
scale 1:20

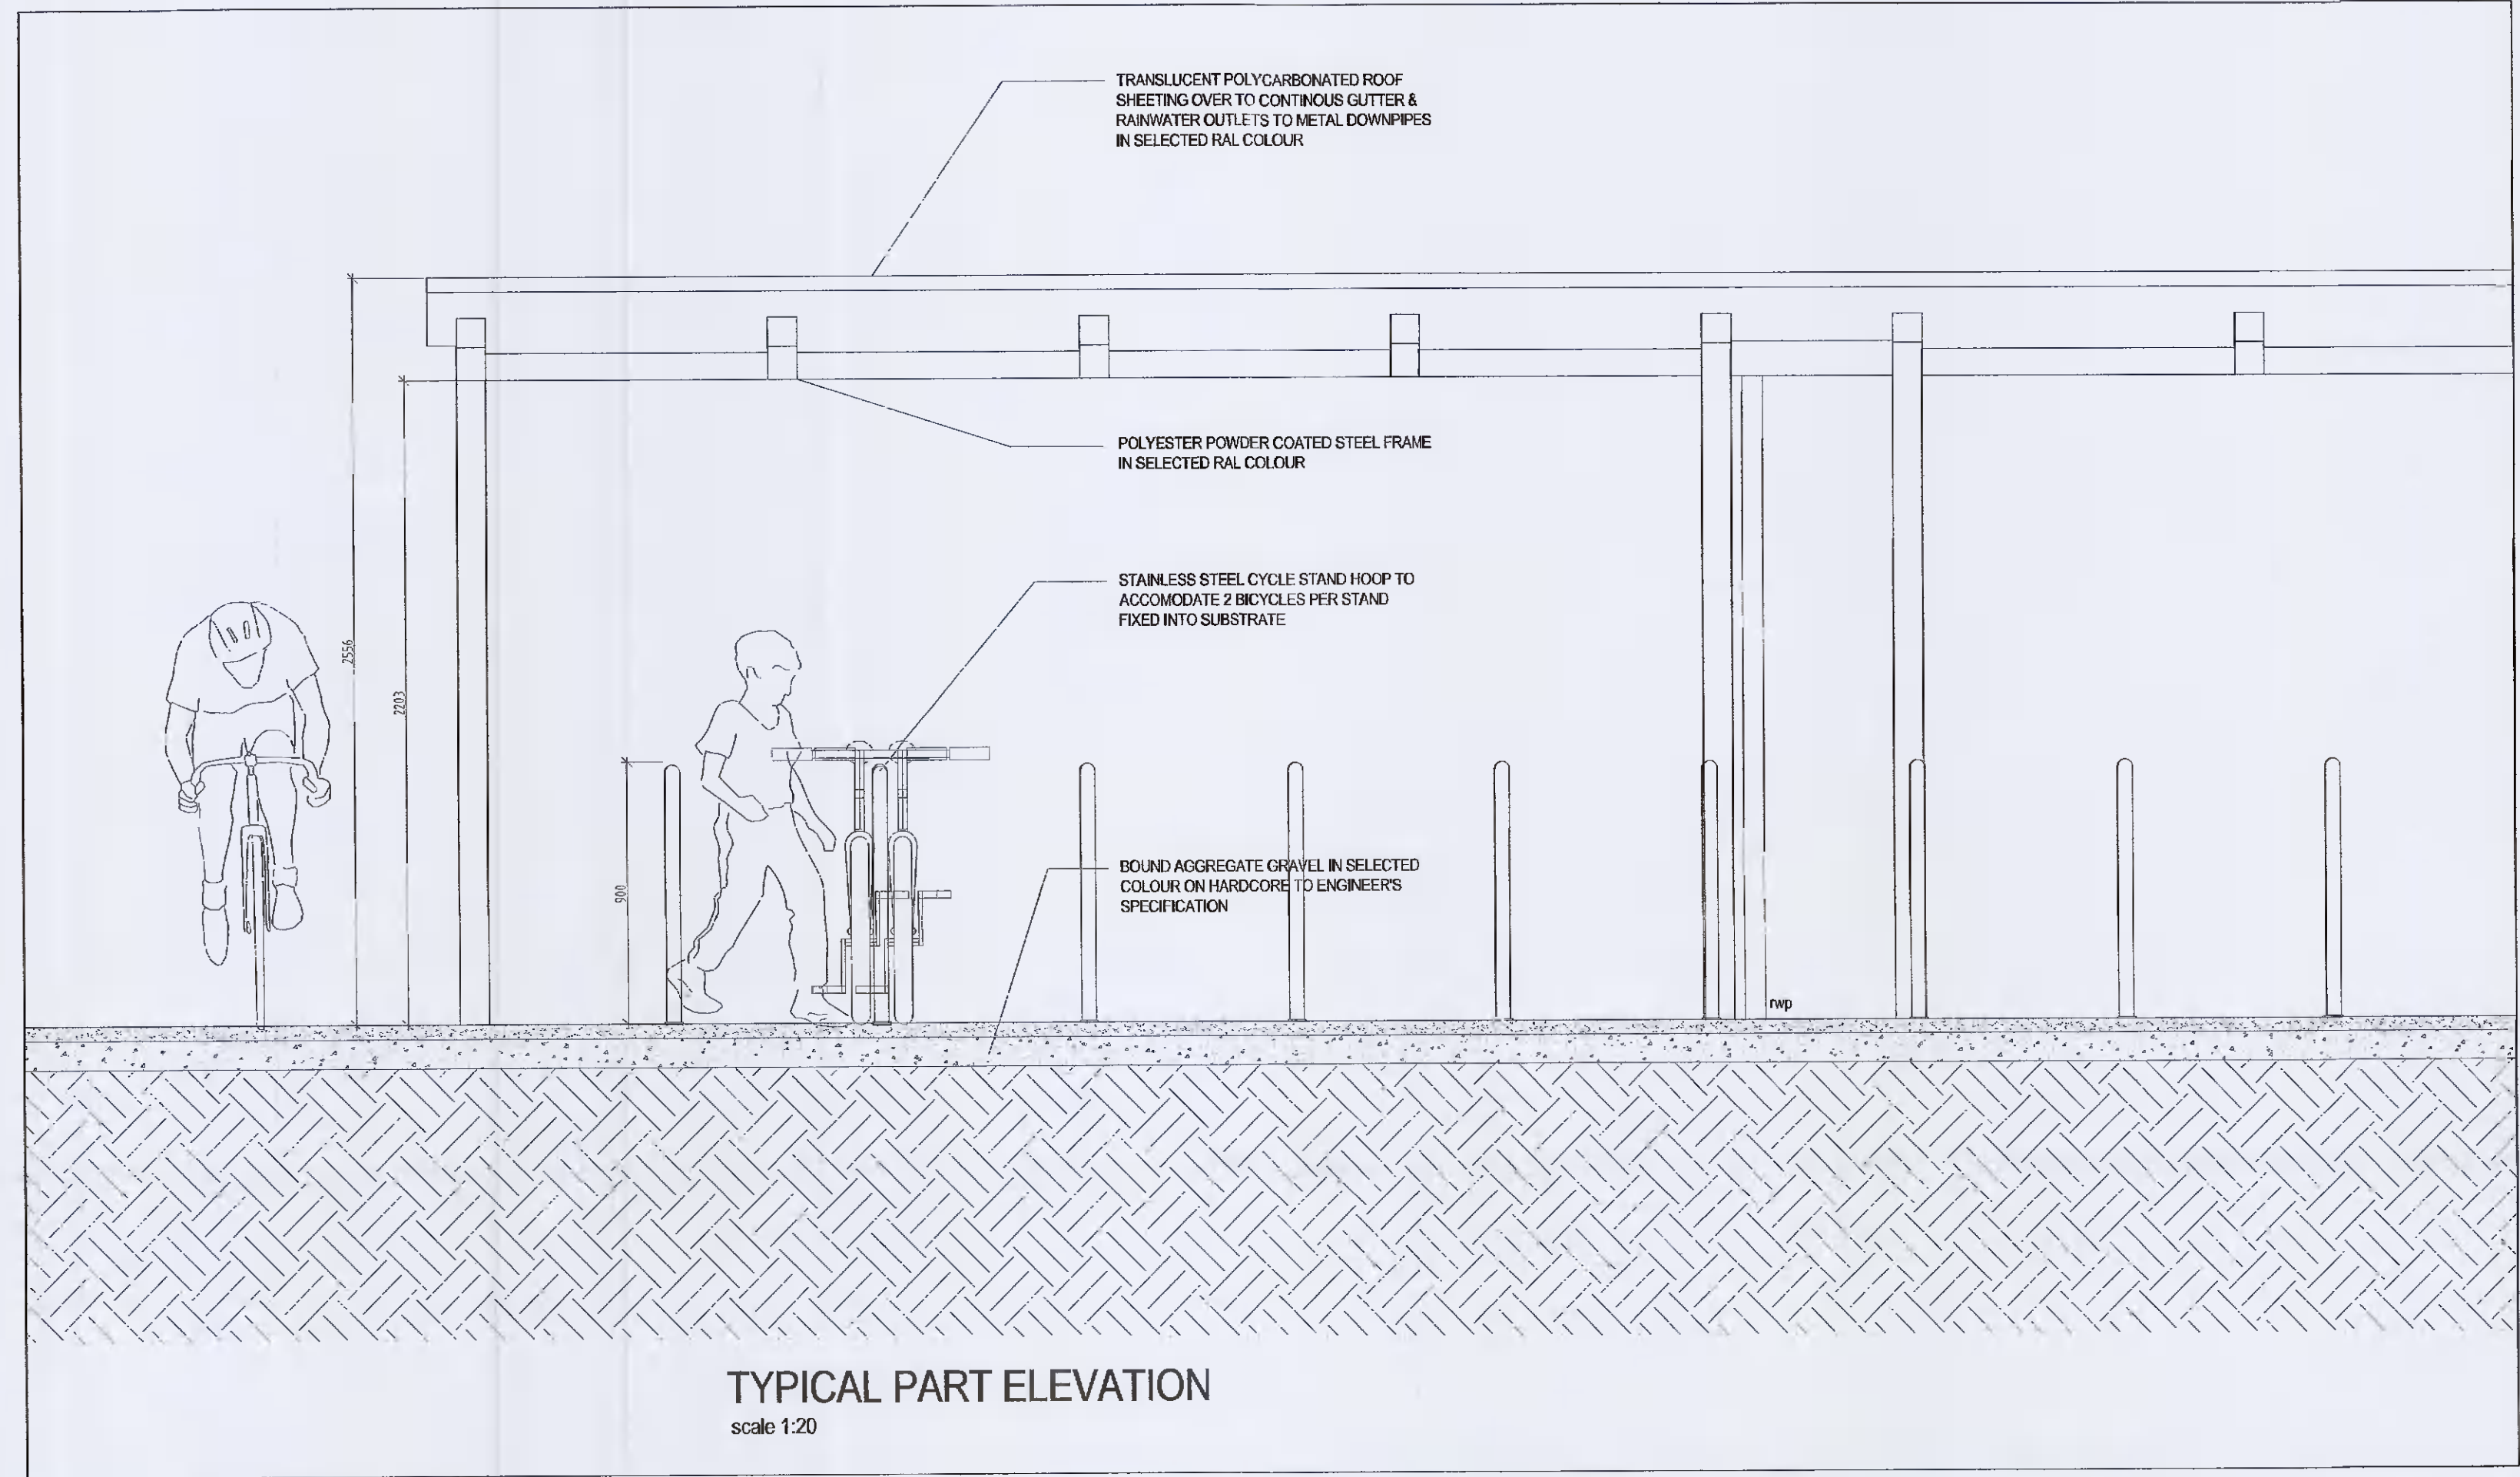

**TYPICAL PART ELEVATION**  
scale 1:20

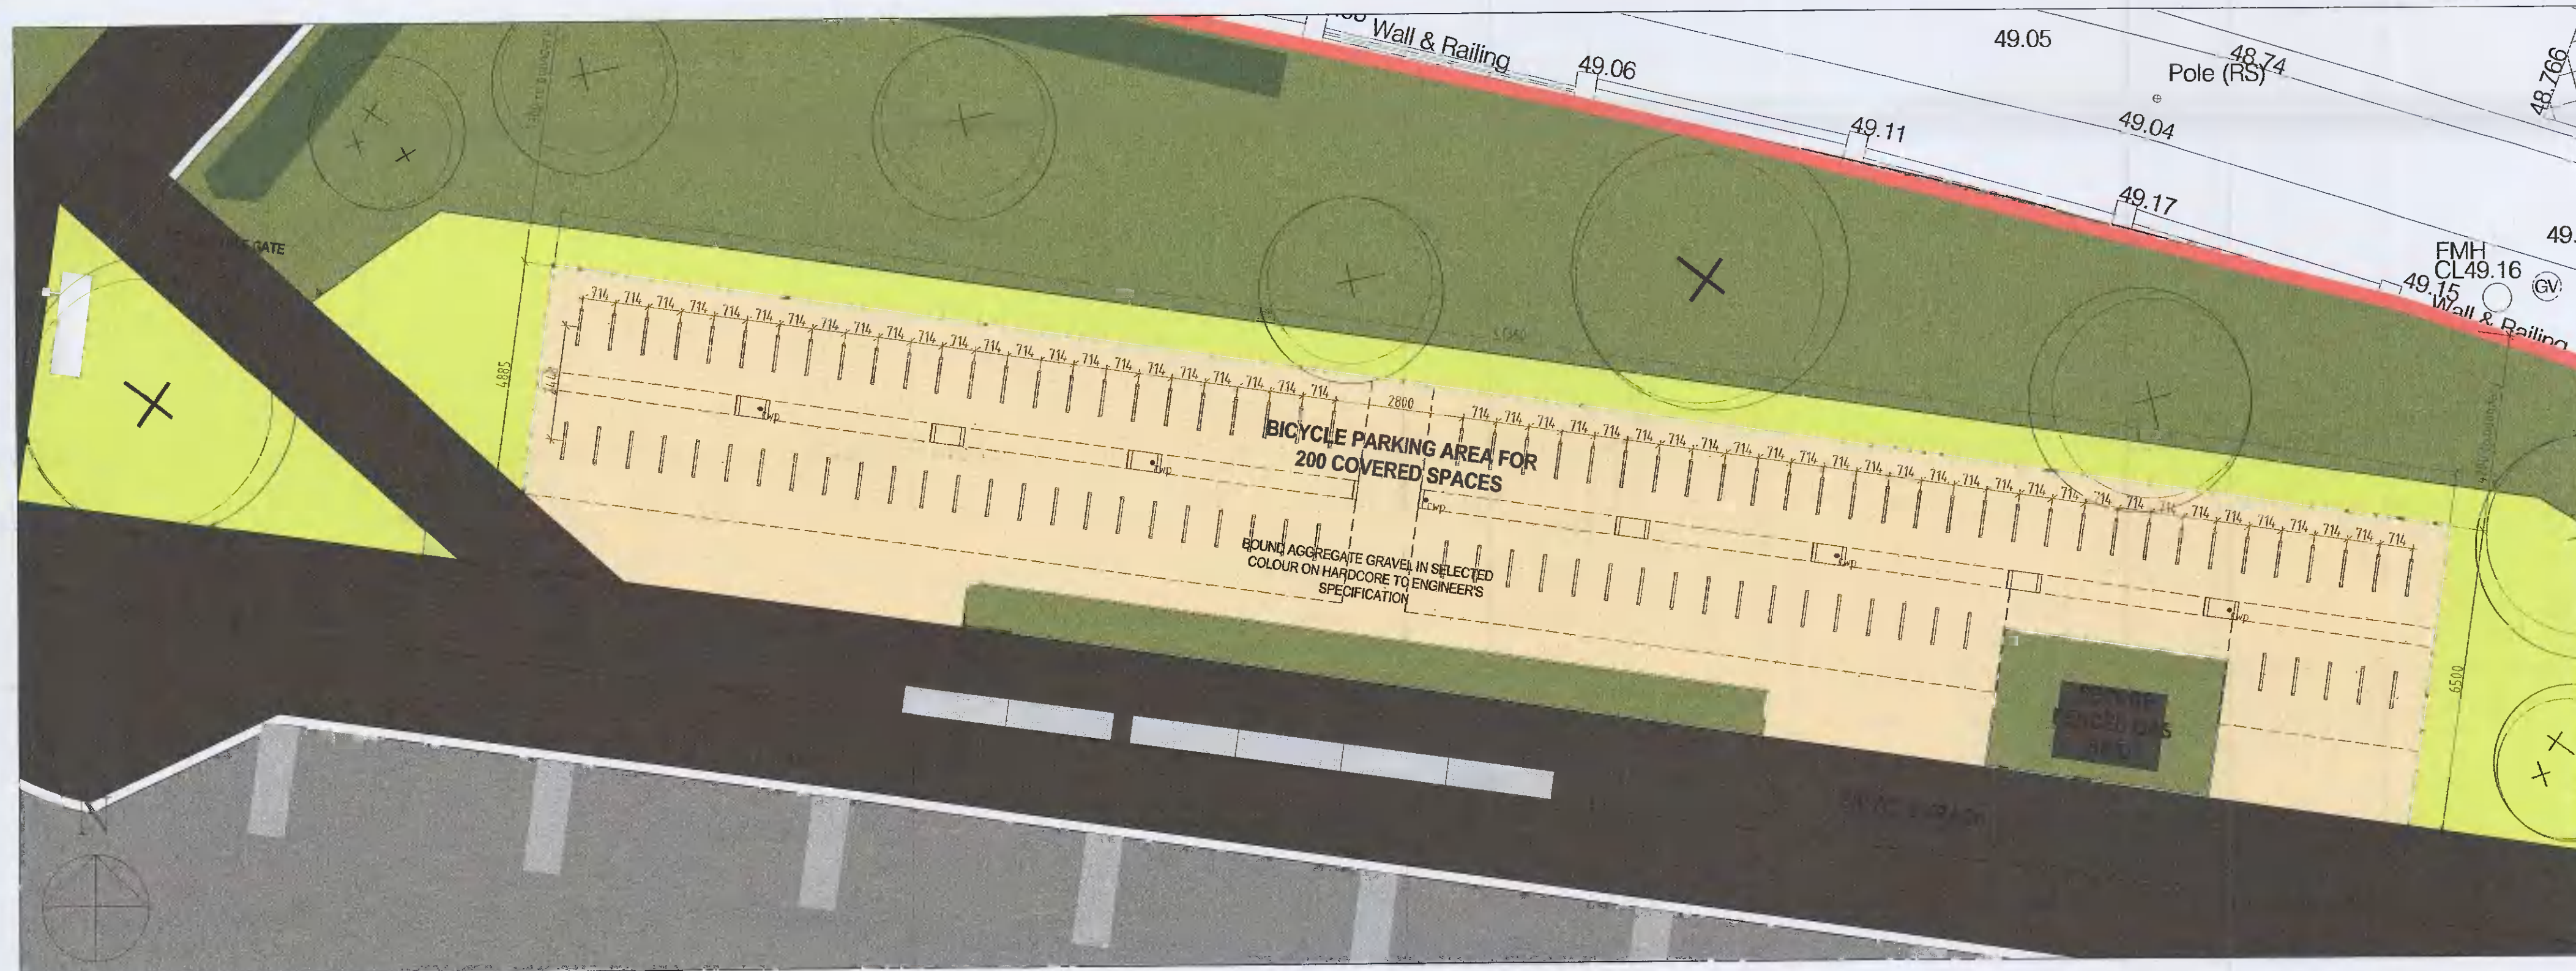

**PLAN OF BICYCLE PARKING AREA**  
scale 1:100



**INDICATIVE IMAGE OF PROPOSED BICYCLE SHELTER**

DO NOT SCALE USE FIGURED DIMENSIONS ONLY ALL DIMENSIONS TO BE CHECKED ON SITE

REV.	DATE	DRN BY	CRD BY	APP BY	DESCRIPTION

JOB TITLE: LUCAN COMMUNITY COLLEGE

CLIENT: ETB DDL

DRAWING: BICYCLE SHELTER

DWG. NO.

148

REF: 1400-156

JOB NO 1400

REV -

DRN BY PD

SCALE 1:20 1:100

DATE January 2022

STATUS Planning

CRD BY PF

**WA WEJCHERT ARCHITECTS**  
23 LOWER BAGGOT STREET, DUBLIN 2, D02 K009, IRELAND  
T: +353 (0)1 661 0321 E: mail@wejchert.ie W: www.wejchert.ie