


NOTES:
 1. FOR ALL SITE BOUNDARIES, BLUE LINE BOUNDARIES & APPLICATION BOUNDARIES REFER TO ARCHITECTS DRAWINGS
 2. THE SURVEY INFORMATION IN THIS DRAWING IS PROVIDED BY THIRD PARTY, DONNACHADH O'BRIEN & ASSOCIATES CONSULTING ENGINEERS HAVE NOT VERIFIED THE ACCURACY OF THE SURVEY AND IT IS PRESENTED HEREIN FOR INFORMATION PURPOSES ONLY. IT IS THE CONTRACTOR'S RESPONSIBILITY TO VERIFY AND SATISFY THEMSELVES WITH THE ACCURACY OF THE INFORMATION FOR USE IN THE PROJECT.

LEGEND
Underground Utilities

Water Main	Gas
Fire Water	Hydrogen Pipe
Process Water	Oil Pipe
Storm Water Drainage	Alphabet
Foal Sewer	Actual
Combined Sewer	Traffic
Manhole Chamber	Heating Pipe
Telecom	Electrical
NLL/Virgin	Public Lighting
ENE/OCCEAN	GPR Anomaly
EVESAT	Unknown Cable
Cable	Unknown Duct
Band/Wire	Intercept Pipe
Oxygen Pipe	Unidentified Service
Photo point	Weld Point
Depth from ground level to Top of Pipe/GPI Target (m)	Manhole / Inspection Cover Unable to Open
	Survey Station

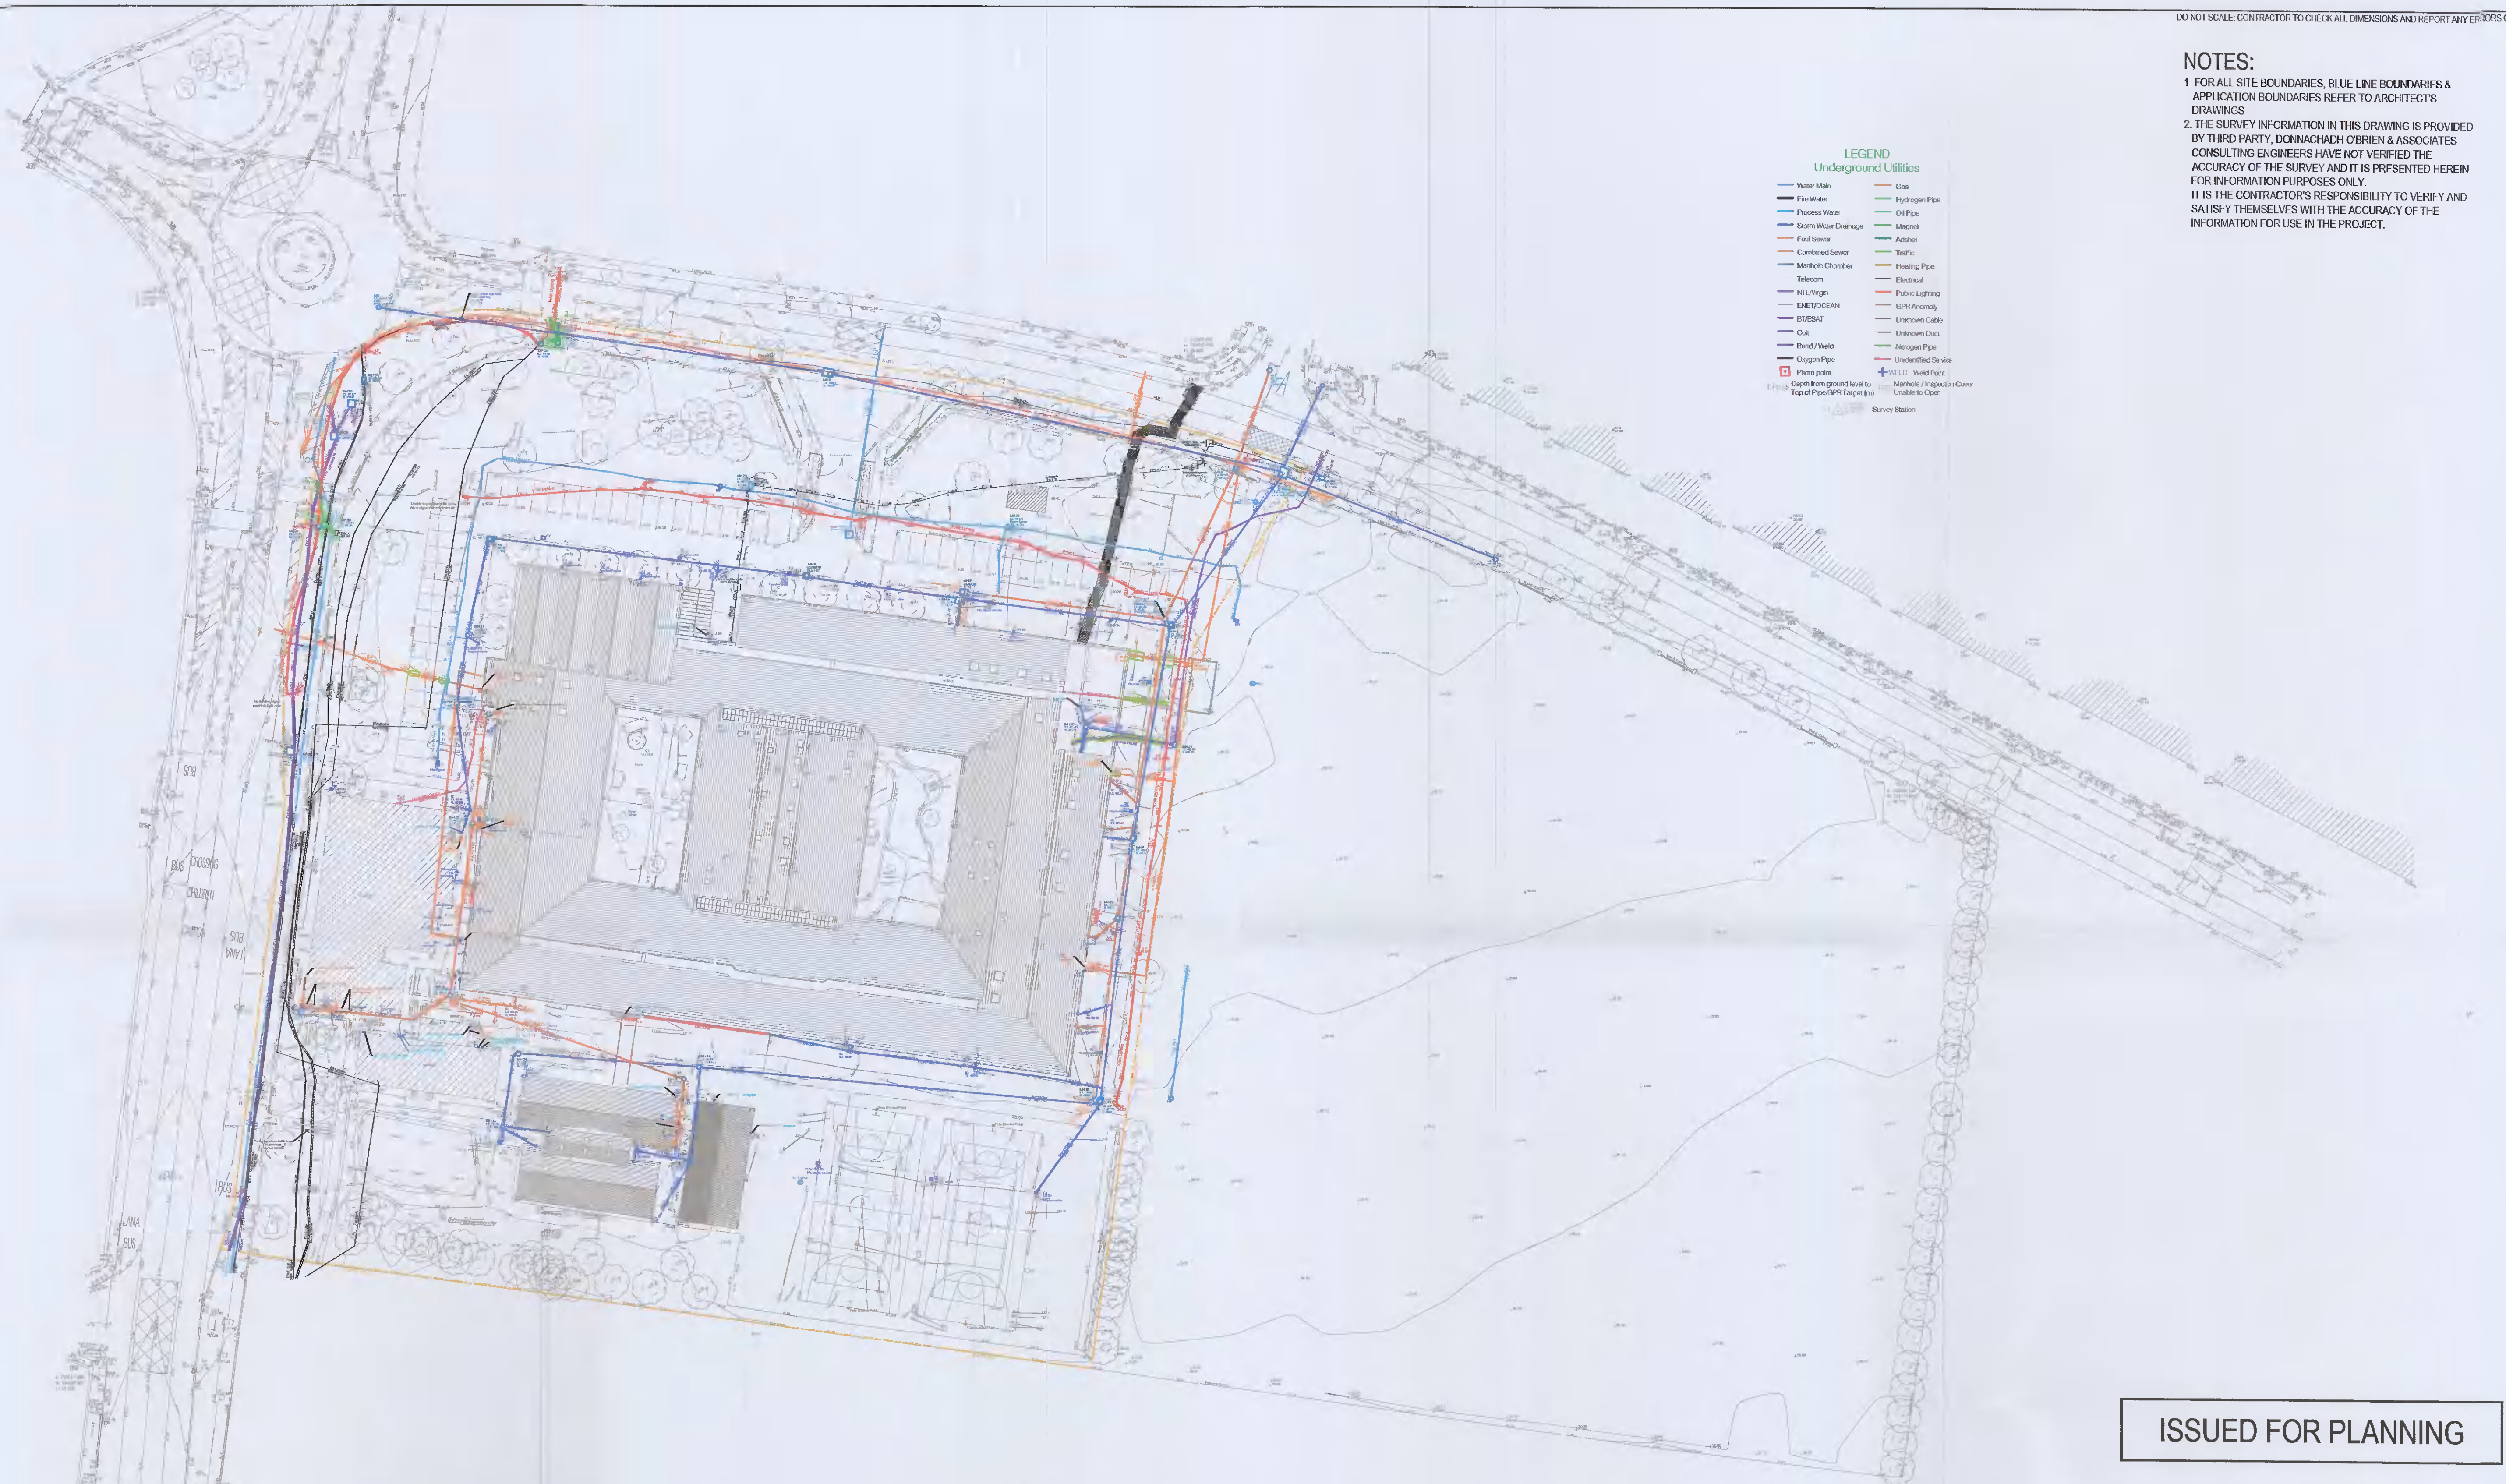

ISSUED FOR PLANNING

S4.P01	ISSUED FOR PLANNING	15.02.2022	TN	RK
Rev.	Note	Date	Drawn	Check
DONNACHADH O'BRIEN & ASSOCIATES CONSULTING ENGINEERS		UNIT 5C ELM HOUSE MILLENNIUM PARK NAAS CO KILDARE		PHONE: +353 45 984 042 INFO@DOBRIEN-ENGINEERS.IE WWW.DOBRIEN-ENGINEERS.IE
Client:	DUBLIN & DUN LAOGHAIRE ETB			
Project:	LUCAN COMMUNITY COLLEGE			
Drawing Title:	GPR SURVEY			
Drawn By:	Checked By:	Approved By:	Date:	Scale:
RR	RK	DOB	19.09.2016	1:500
Project Number:	Drawing Number:	Status Code:	Rev Number:	
DOBA1446	LCC-DOB- XX-SI- DR-C-0002	S4	P01	