


GENERAL NOTES:

1. FOR STANDARD DOBA NOTES REFER TO DRAWING LCC-DOB-XX-SI-DR-S00.1 & S00.2
2. THIS DRAWING IS TO BE READ IN CONJUNCTION WITH ALL OTHER RELEVANT ARCHITECT'S & ENGINEER'S DRAWINGS AND SPECIFICATIONS
3. USE FIGURED DIMENSIONS ONLY. DO NOT SCALE
4. ALL FFL AND SSL TO BE CONFIRMED BY ARCHITECT
5. THE CONTRACTOR SHALL VERIFY ALL DIMENSIONS AND LEVELS WITH ARCHITECTURAL DRAWINGS PRIOR TO START OF CONSTRUCTION. ANY DISCREPANCIES TO BE NOTIFIED TO THE ENGINEER & ARCHITECT FOR RESOLUTION

Note!
REFER TO ARCHITECT'S DRAWINGS FOR ALL PHASING BOUNDARIES

NOTE: REMOVAL OF TREES MAY BE REQUIRED BOTH SIDES OF SITE ENTRANCE

EXISTING ENTRANCE/EXIT TO BE CHANGED TO 2 LANE EXIT FROM SCHOOL. KERBS TO BE REALIGNED TO REDUCE WIDTH OF JUNCTION MOUTH. RAISED PEDESTRIAN CROSSING WITH TACTILE PAVING TO BE ADDED.
2.4m SETBACK

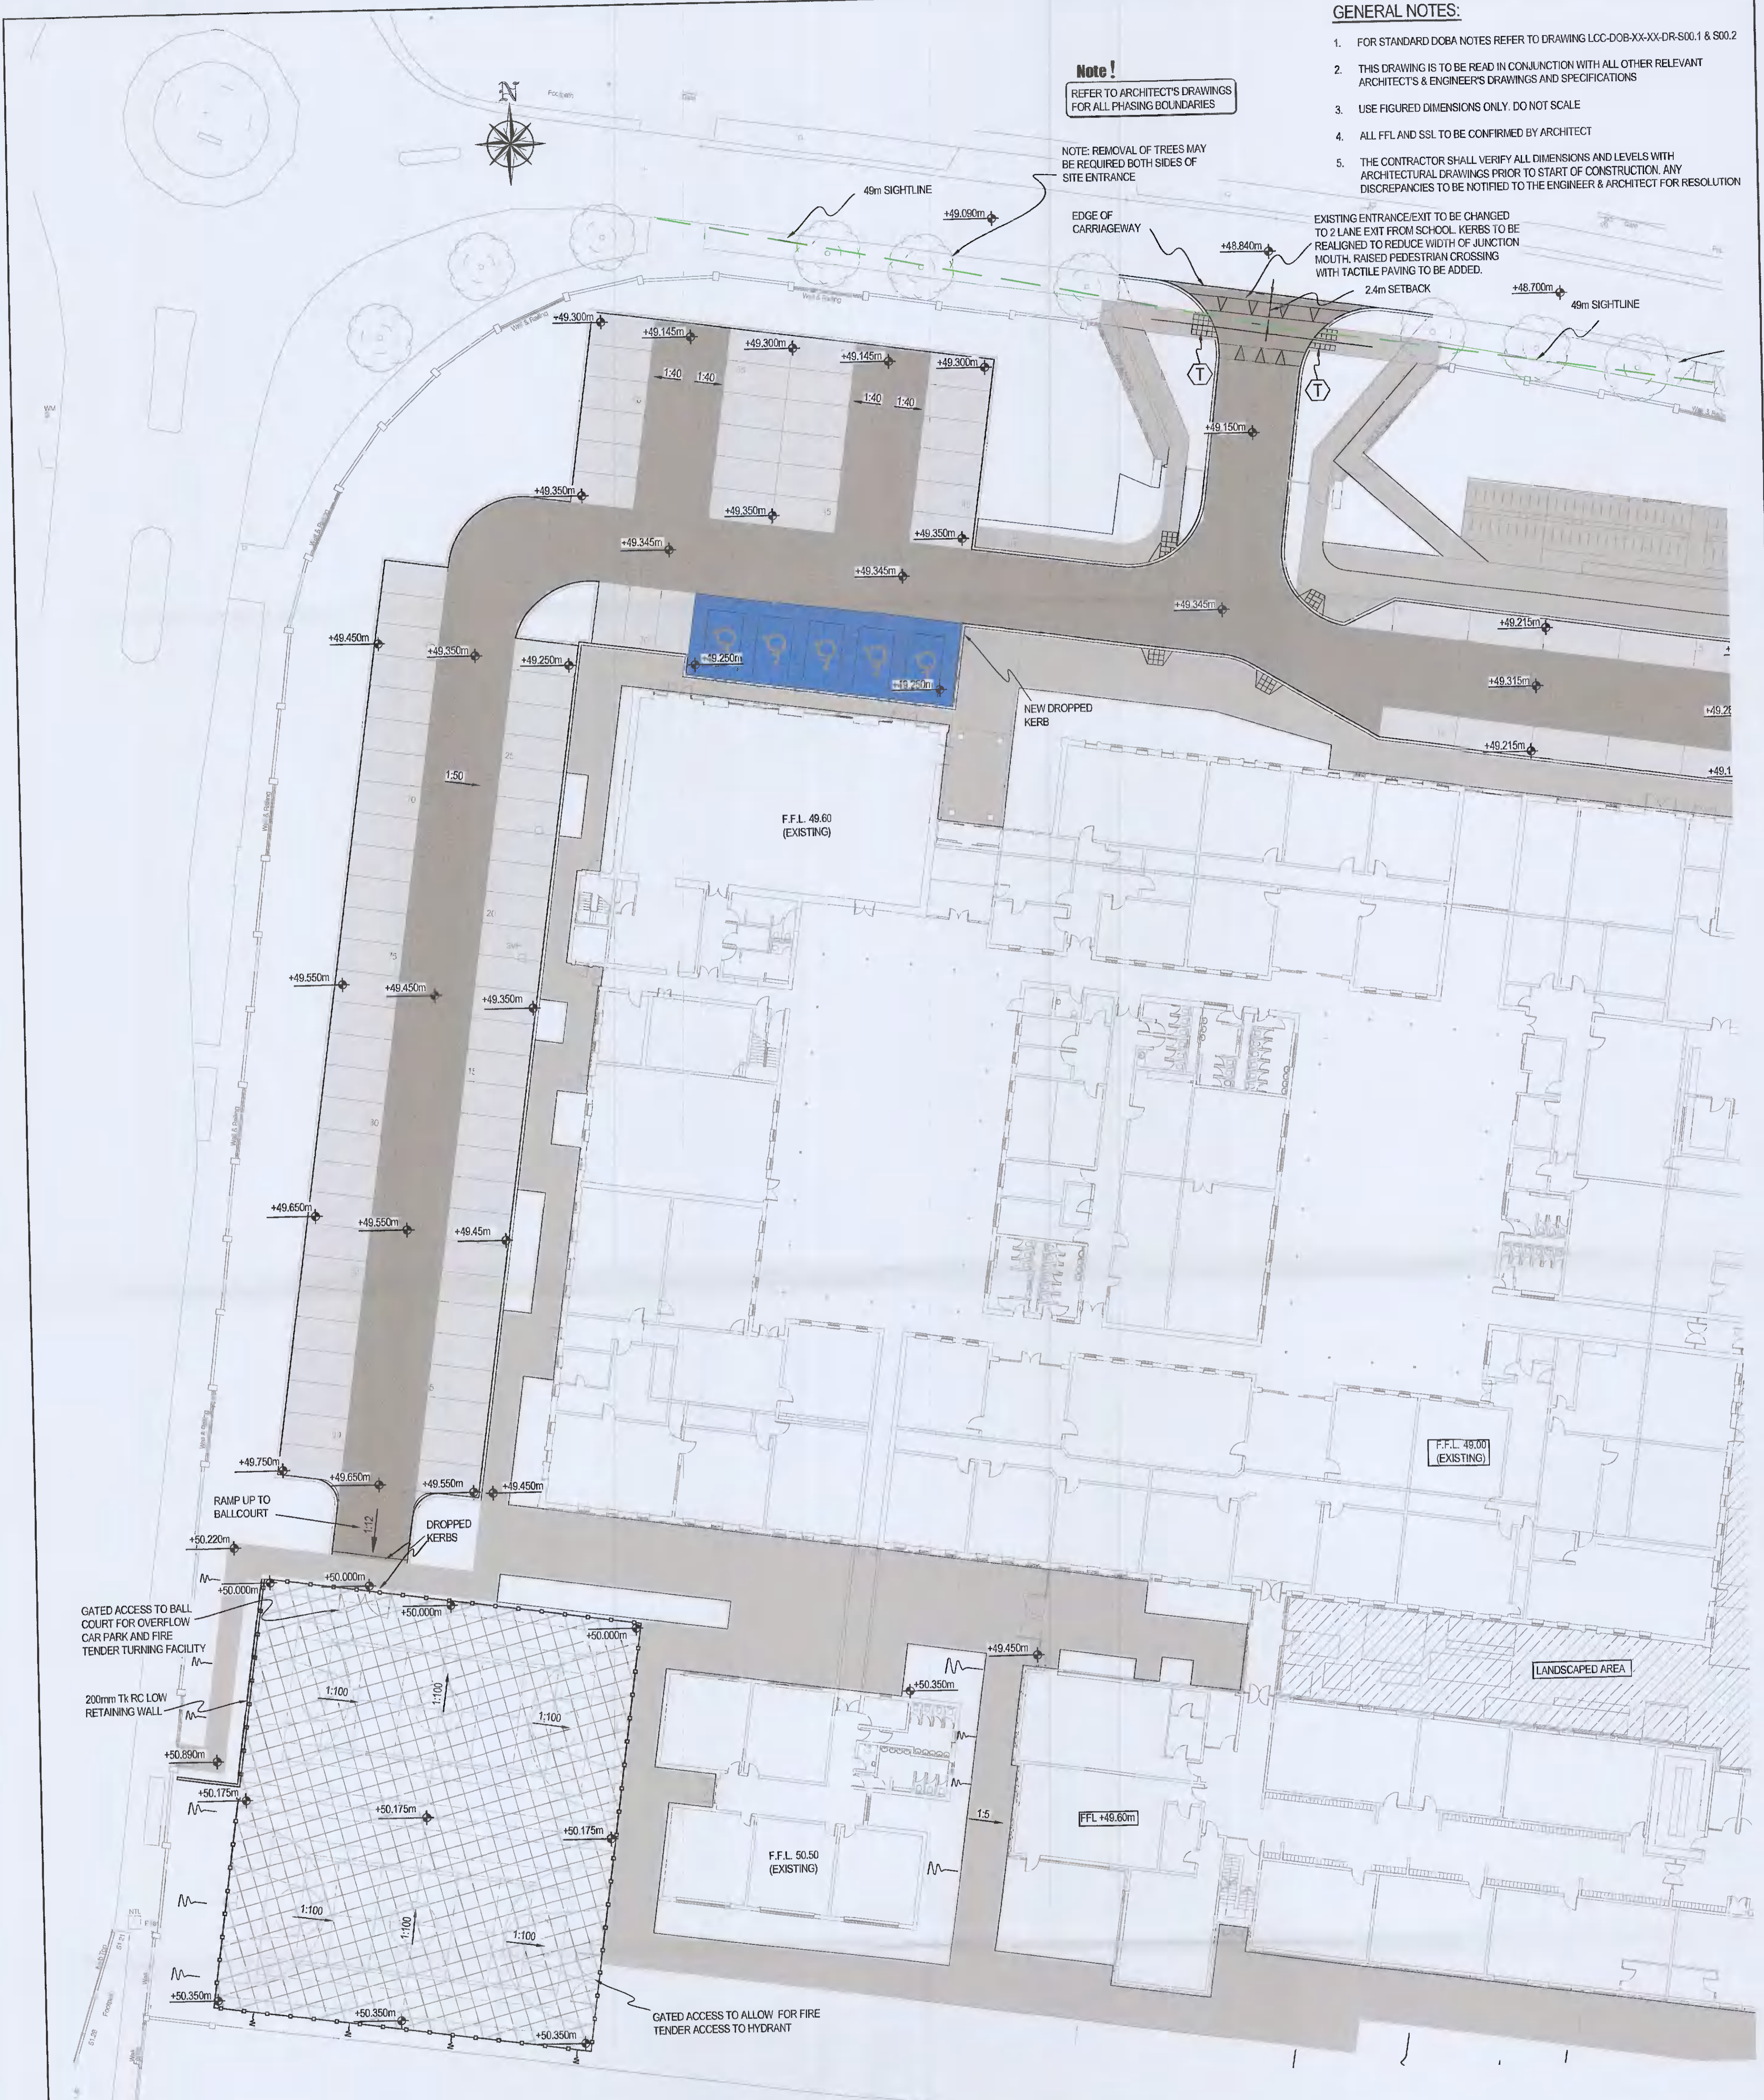


LEGEND:

	ROADWAY		BALL COURTS / PLAY AREA
	PEDESTRIAN ACCESS / FOOTWAY		CAR PARK BAYS
	DISABLED PARKING		PAVED AREA
	SET-DOWN FOR BUS/CAR		SOFT PLAY AREA TO ARCHITECTS DETAIL
	PRECAST CONCRETE DISH CHANNEL		LANDSCAPED AREA TO LANDSCAPE ARCHITECTS DETAIL
	TACTILE PAVING		

NOTES:

- REFER TO ARCHITECT'S DRAWINGS FOR ALL FINISHES, DIMENSIONS AND SET-OUT OF ALL PAVED AREAS
- FOR ALL BUILD-UPS AND DETAILS REFER TO DWG. LCC-DOB-XX-SI-C-DR-0018

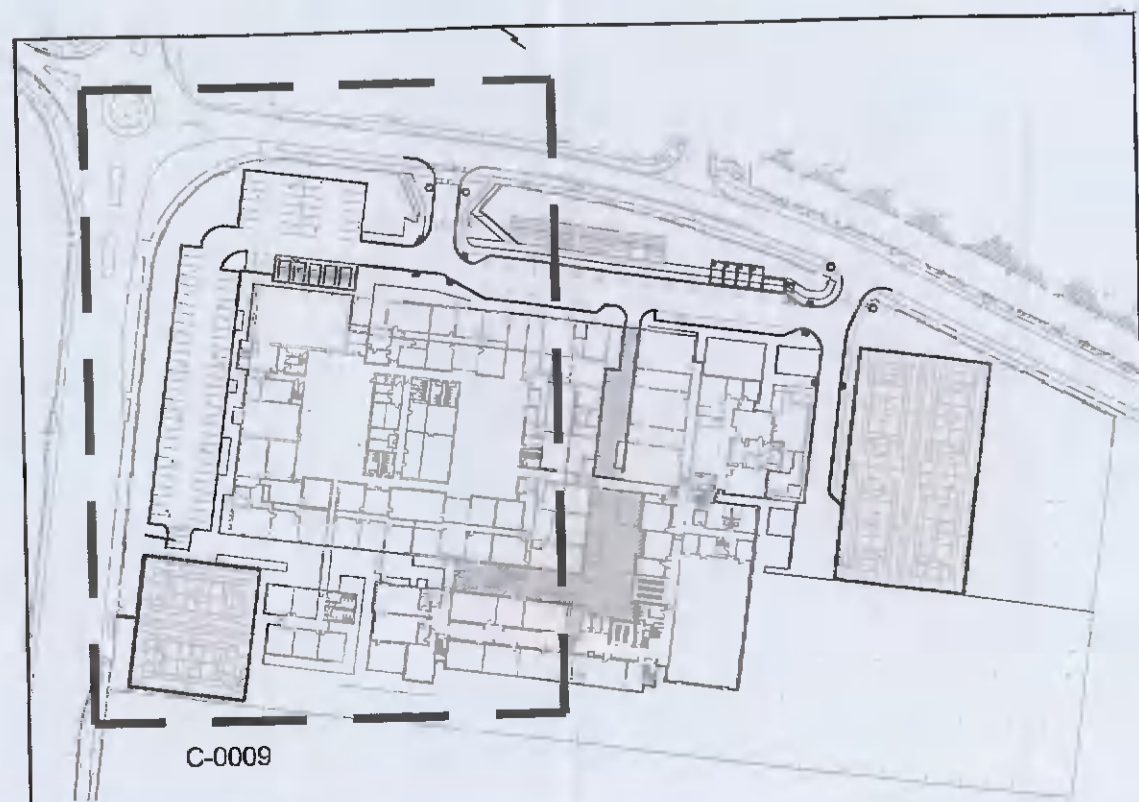

KEY PLAN
Scale N.T.S.

ISSUED FOR PLANNING

S4.P01	ISSUED FOR PLANNING	15.02.2022	TN	RK
Rev.	Note	Date	Drawn	Check

DONNACHADH O'BRIEN & ASSOCIATES CONSULTING ENGINEERS
UNIT 5C
ELM HOUSE
MILLENNIUM PARK
NAAS
CO. KILDARE

PHONE: +353 45 884 042
INFO@DOBRIEN-ENGINEERS.IE
WWW.DOBRIEN-ENGINEERS.IE

Client: DUBLIN & DUN LAOGHAIRE ETB
Project: LUCAN COMMUNITY COLLEGE

Drawing Title: PROPOSED SITE LAYOUT SHEET 1 OF 2

Drawn By: RR	Checked By: RK	Approved By: DOB	Date: MAY '17	Scale: 1:250	Sheet Size: A1
Project Number: DOBA1446	Drawing Number: LCC-DOB-XX-SI-DR-C-0009	Status Code: S4	Rev Number: P01		