
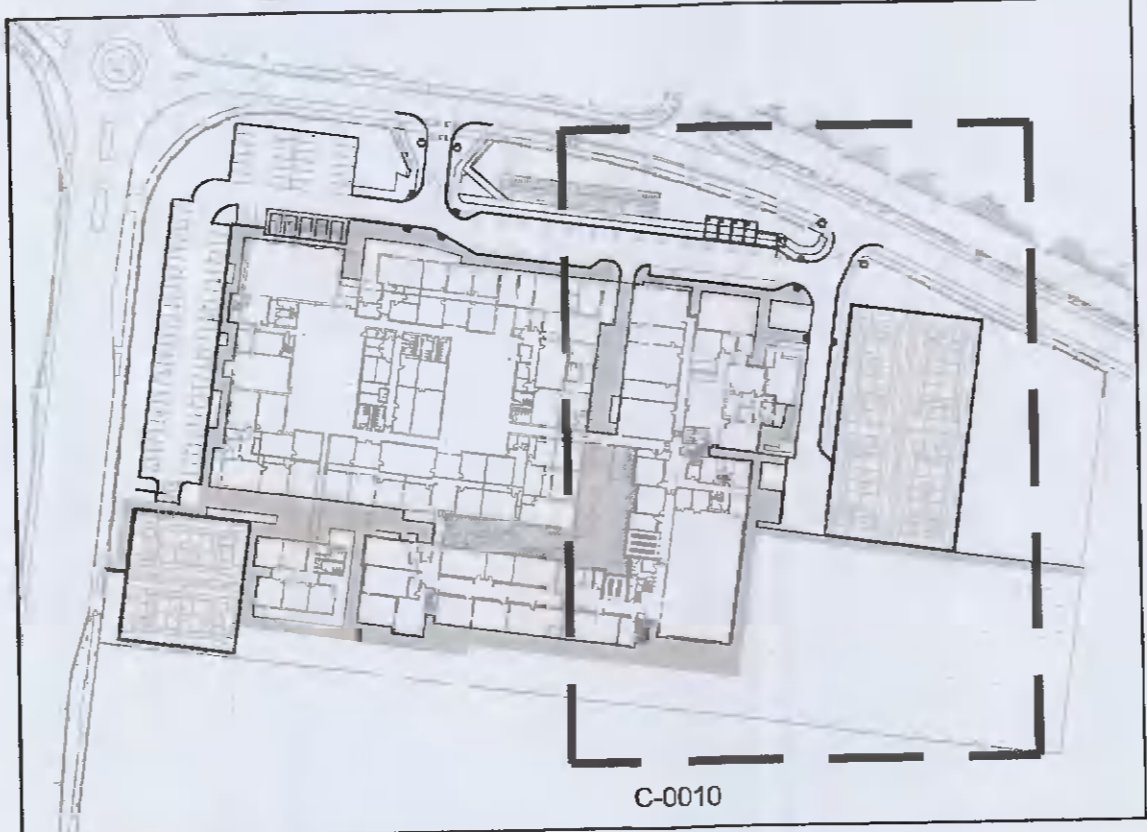


GENERAL NOTES:

- FOR STANDARD DOBA NOTES REFER TO DRAWING LCC-DOB-XX-SI-DR-500.1 & 500.2
- THIS DRAWING IS TO BE READ IN CONJUNCTION WITH ALL OTHER RELEVANT ARCHITECT'S & ENGINEER'S DRAWINGS AND SPECIFICATIONS.
- USE FIGURED DIMENSIONS ONLY. DO NOT SCALE
- ALL FFL AND SSL TO BE CONFIRMED BY ARCHITECT
- ALL DPCs, DPMs, RADON BARRIERS, INSULATION AND ALL WEATHERING DETAILS TO ARCHITECT'S DRAWINGS & SPECIFICATIONS
- THE CONTRACTOR SHALL VERIFY ALL DIMENSIONS AND LEVELS WITH ARCHITECTURAL DRAWINGS PRIOR TO START OF CONSTRUCTION. ANY DISCREPANCIES TO BE NOTIFIED TO THE ENGINEER & ARCHITECT FOR RESOLUTION

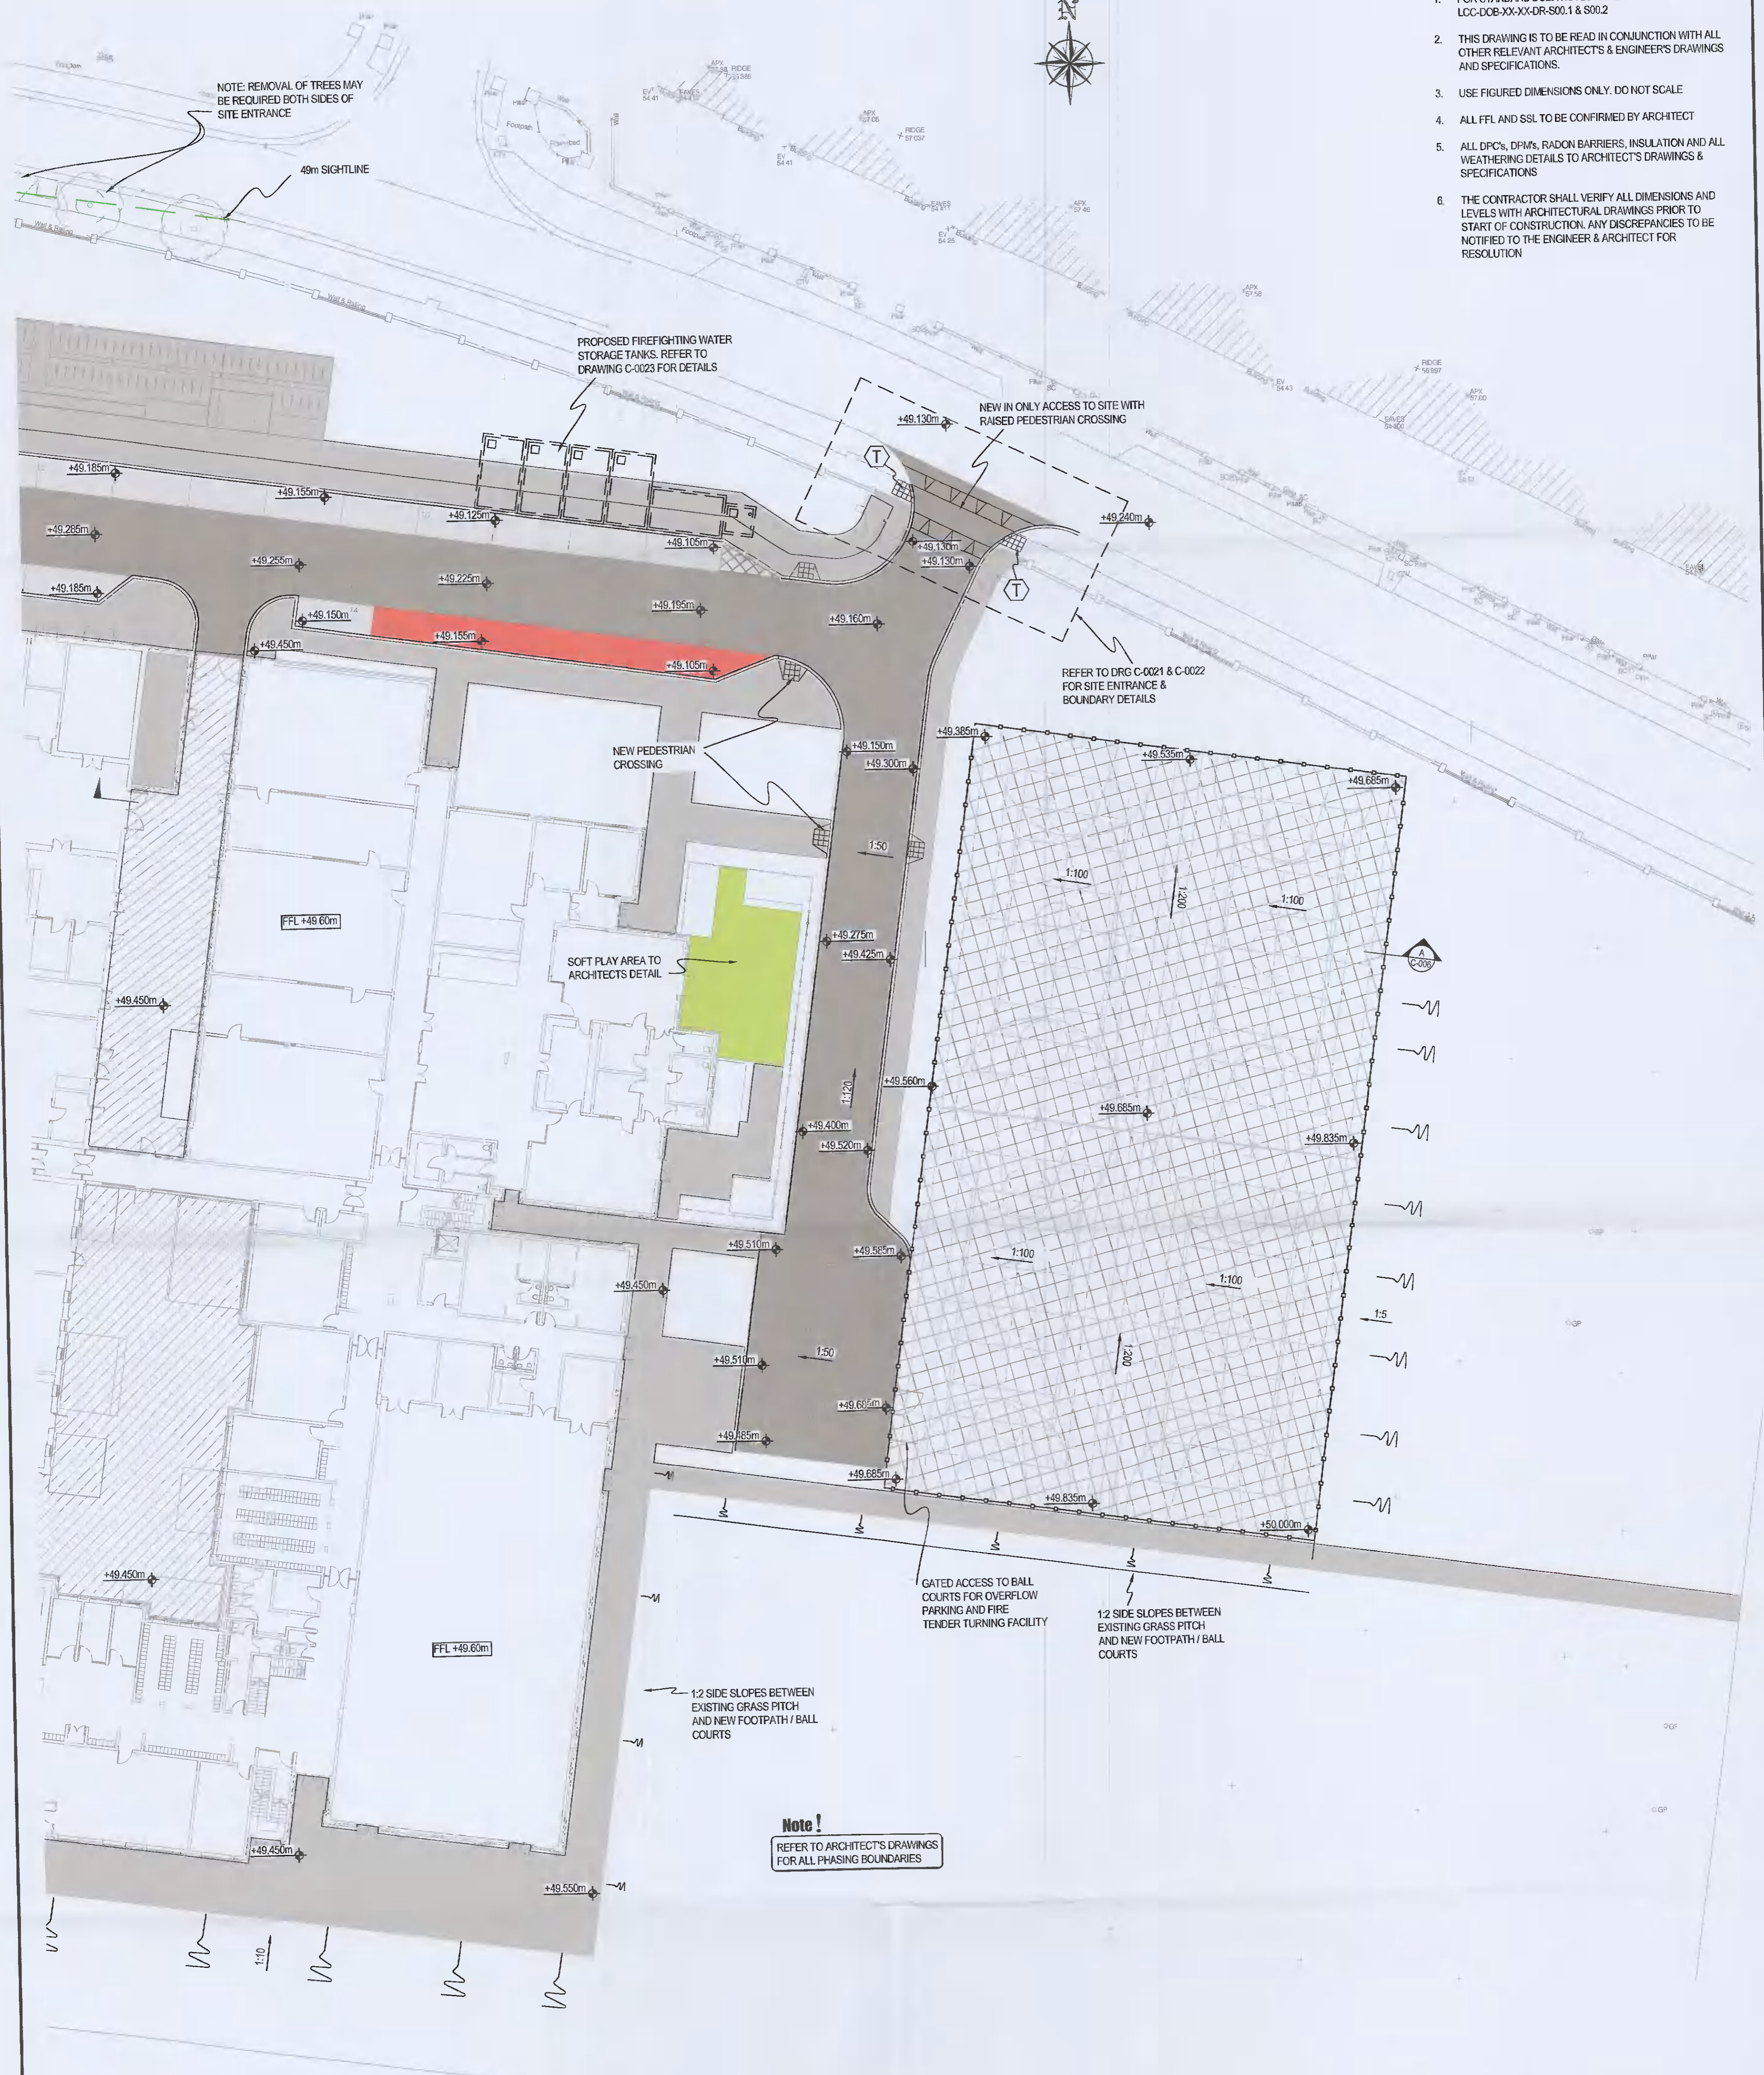

LEGEND:

	ROADWAY		BALL COURTS / PLAY AREA
	PEDESTRIAN ACCESS / FOOTWAY		CAR PARK BAYS
	DISABLED PARKING		PAVED AREA
	BUS SET-DOWN FOR BUS/CAR		SOFT PLAY AREA TO ARCHITECTS DETAIL
	PRECAST CONCRETE DISHED CHANNEL		LANDSCAPED AREA TO LANDSCAPE ARCHITECTS DETAIL
	TACTILE PAVING		

NOTES:

- REFER TO ARCHITECT'S DRAWINGS FOR ALL FINISHES, DIMENSIONS AND SET-OUT OF ALL PAVED AREAS
- FOR ALL BUILD-UPS AND DETAILS REFER TO DWG. LCC-DOB-XX-SI-DR-0018

ISSUED FOR PLANNING

S4.P01	ISSUED FOR PLANNING	15.02.2022	TN	RK
Rev.	Note	Date	Drawn	Check
<p>DONNACHADH O'BRIEN & ASSOCIATES CONSULTING ENGINEERS</p> <p>UNIT 5C ELM HOUSE MILLENNIUM PARK NAAS CO. KILDARE</p> <p>PHONE: +353 45 964 042 INFO@DOBRIEN-ENGINEERS.IE WWW.DOBRIEN-ENGINEERS.IE</p>		<p>Client: DUBLIN & DUN LAOGHAIRE ETB</p> <p>Project: LUCAN COMMUNITY COLLEGE</p> <p>Drawing Title: PROPOSED SITE LAYOUT SHEET 2 OF 2</p>		
Drawn By: RR	Checked By: RK	Approved By: DOB	Date: MAY '17	Scale: 1:250
Project Number: DOBA1446	Drawing Number: LCC-DOB-XX-SI-DR-C-0010	Status Code: S4	Rev Number: P01	Sheet Size: A1