


NOTES:
 1. FOR ALL SITE BOUNDARIES, BLUE LINE BOUNDARIES & APPLICATION BOUNDARIES REFER TO ARCHITECTS DRAWINGS
 2. THE SURVEY INFORMATION IN THIS DRAWING IS PROVIDED BY THIRD PARTY, DONNACHADH O'BRIEN & ASSOCIATES CONSULTING ENGINEERS HAVE NOT VERIFIED THE ACCURACY OF THE SURVEY AND IT IS PRESENTED HEREIN FOR INFORMATION PURPOSES ONLY. IT IS THE CONTRACTOR'S RESPONSIBILITY TO VERIFY AND SATISFY THEMSELVES WITH THE ACCURACY OF THE INFORMATION FOR USE IN THE PROJECT.

LEGEND
Underground Utilities

Water Main	Gas
Fire Water	Hydrogen Pipe
Process Water	Oil Pipe
Storm Water Drainage	Algae
Foul Sewer	Asphalt
Combined Sewer	Traffic
Manhole Chamber	Heating Pipe
Telecom	Electrical
NTL/Vision	Public Lighting
ENET/OCEAN	GPI Anomaly
BT/SAT	Unknown Cable
Cable	Unknown Duct
Band Width	Miner Pipe
Oxygen Pipe	Unidentified Service
Photo point	WELD - Weld Joint
Depth from ground level to Top of Pipe/GPI Target (m)	Manhole / Inspection Cover Unable to Open
	Survey Station

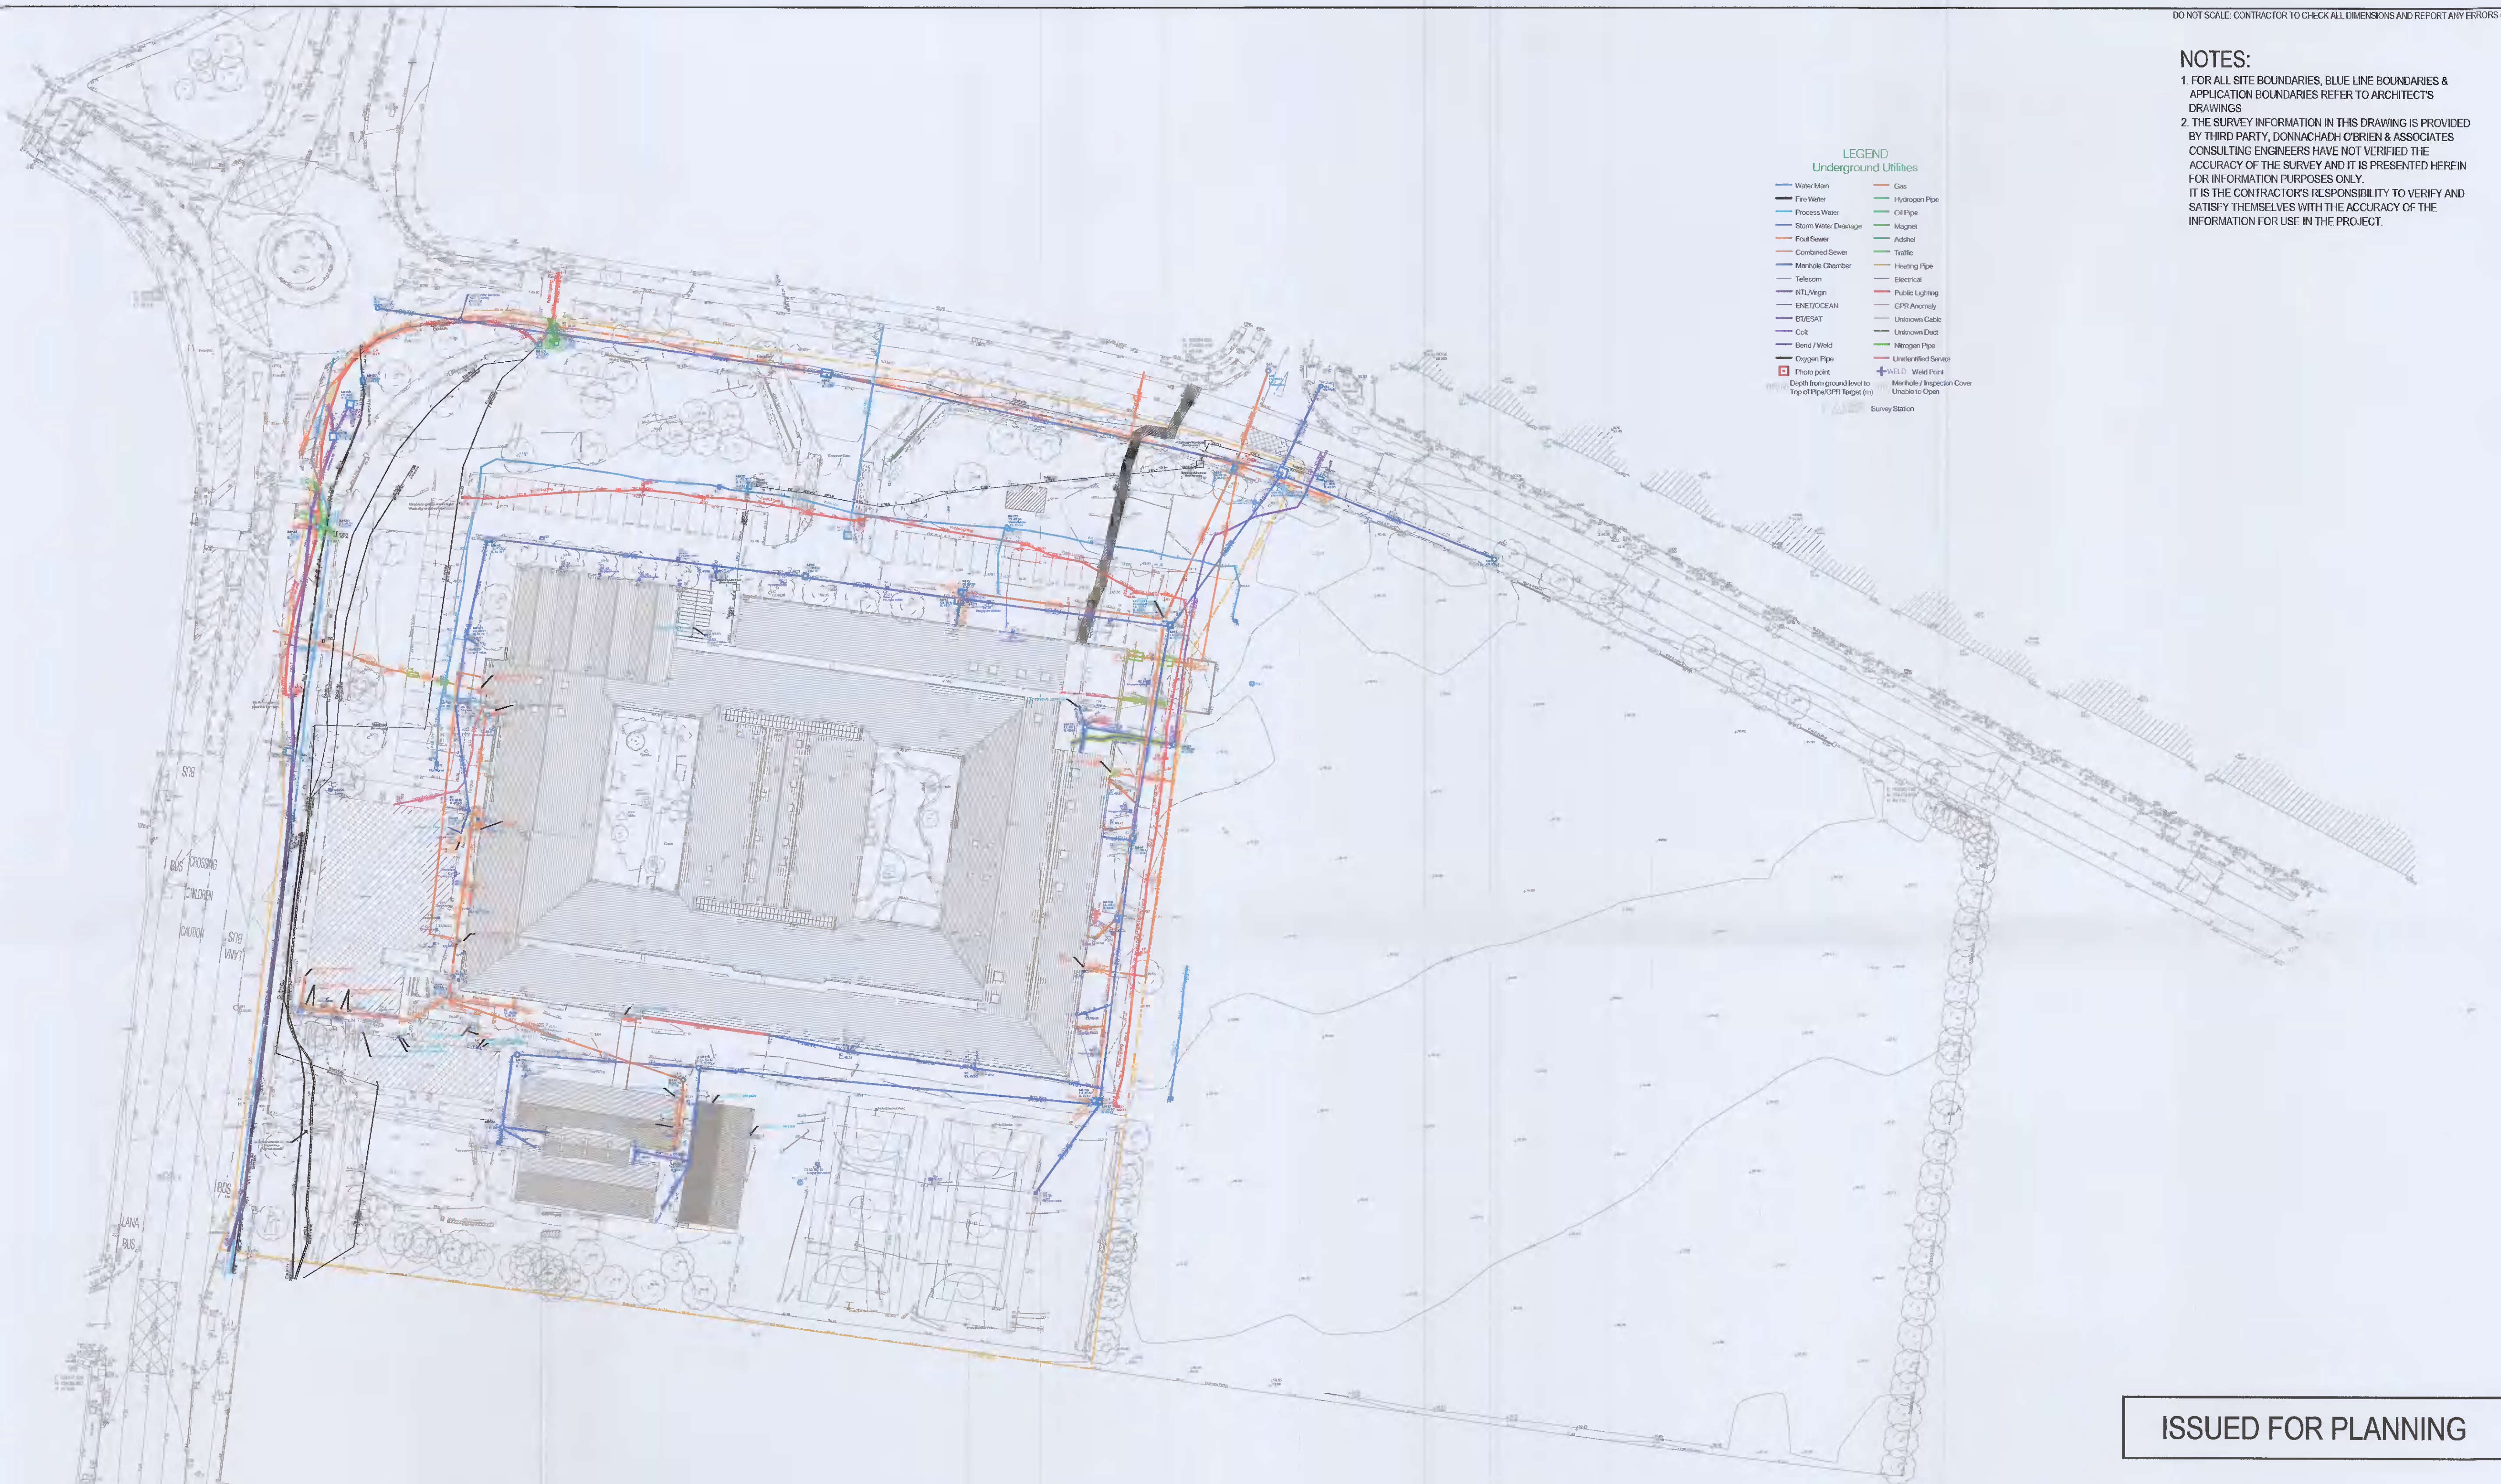

ISSUED FOR PLANNING

S4.P01	ISSUED FOR PLANNING	15.02.2022	TN	RK
Rev.	Note	Date	Drawn	Check
DONNACHADH O'BRIEN & ASSOCIATES CONSULTING ENGINEERS		UNIT 5C ELM HOUSE MILLENNIUM PARK NAAS CO. KILDARE		PHONE +353 45 984 042 INFO@DOBRIEN-ENGINEERS.IE WWW.DOBRIEN-ENGINEERS.IE
Client: DUBLIN & DUN LAOGHAIRE ETB				
Project: LUCAN COMMUNITY COLLEGE				
Drawing Title: GPR SURVEY				
Drawn By: RR	Checked By: RK	Approved By: DOB	Date: 19.09.2016	Scale: 1:500
Project Number: DOBA1446		Drawing Number: LCC-DOB- XX-SI- DR-C-0002		Status Code: S4
			Sheet Size: A1	Rev Number: P01