


GENERAL NOTES:

- FOR STANDARD DOBA NOTES REFER TO DRAWING LCC-DOB-XX-XX-DR-S00.1 & S00.2
- THIS DRAWING IS TO BE READ IN CONJUNCTION WITH OTHER RELEVANT ARCHITECTS & ENGINEERS' DRAWINGS AND SPECIFICATIONS
- USE FIGURED DIMENSIONS ONLY. DO NOT SCALE
- THE CONTRACTOR SHALL VERIFY ALL DIMENSIONS AND LEVELS WITH ARCHITECTURAL DRAWINGS PRIOR TO START OF CONSTRUCTION. ANY DISCREPANCIES SHOULD BE NOTIFIED TO THE ENGINEER & ARCHITECT FOR RESOLUTION
- FOR ALL WATERMAIN DETAILS REFER TO DRAWING LCC-DOB-XX-SI-DR-C-0015, LCC-DOB-XX-SI-DR-C-0017

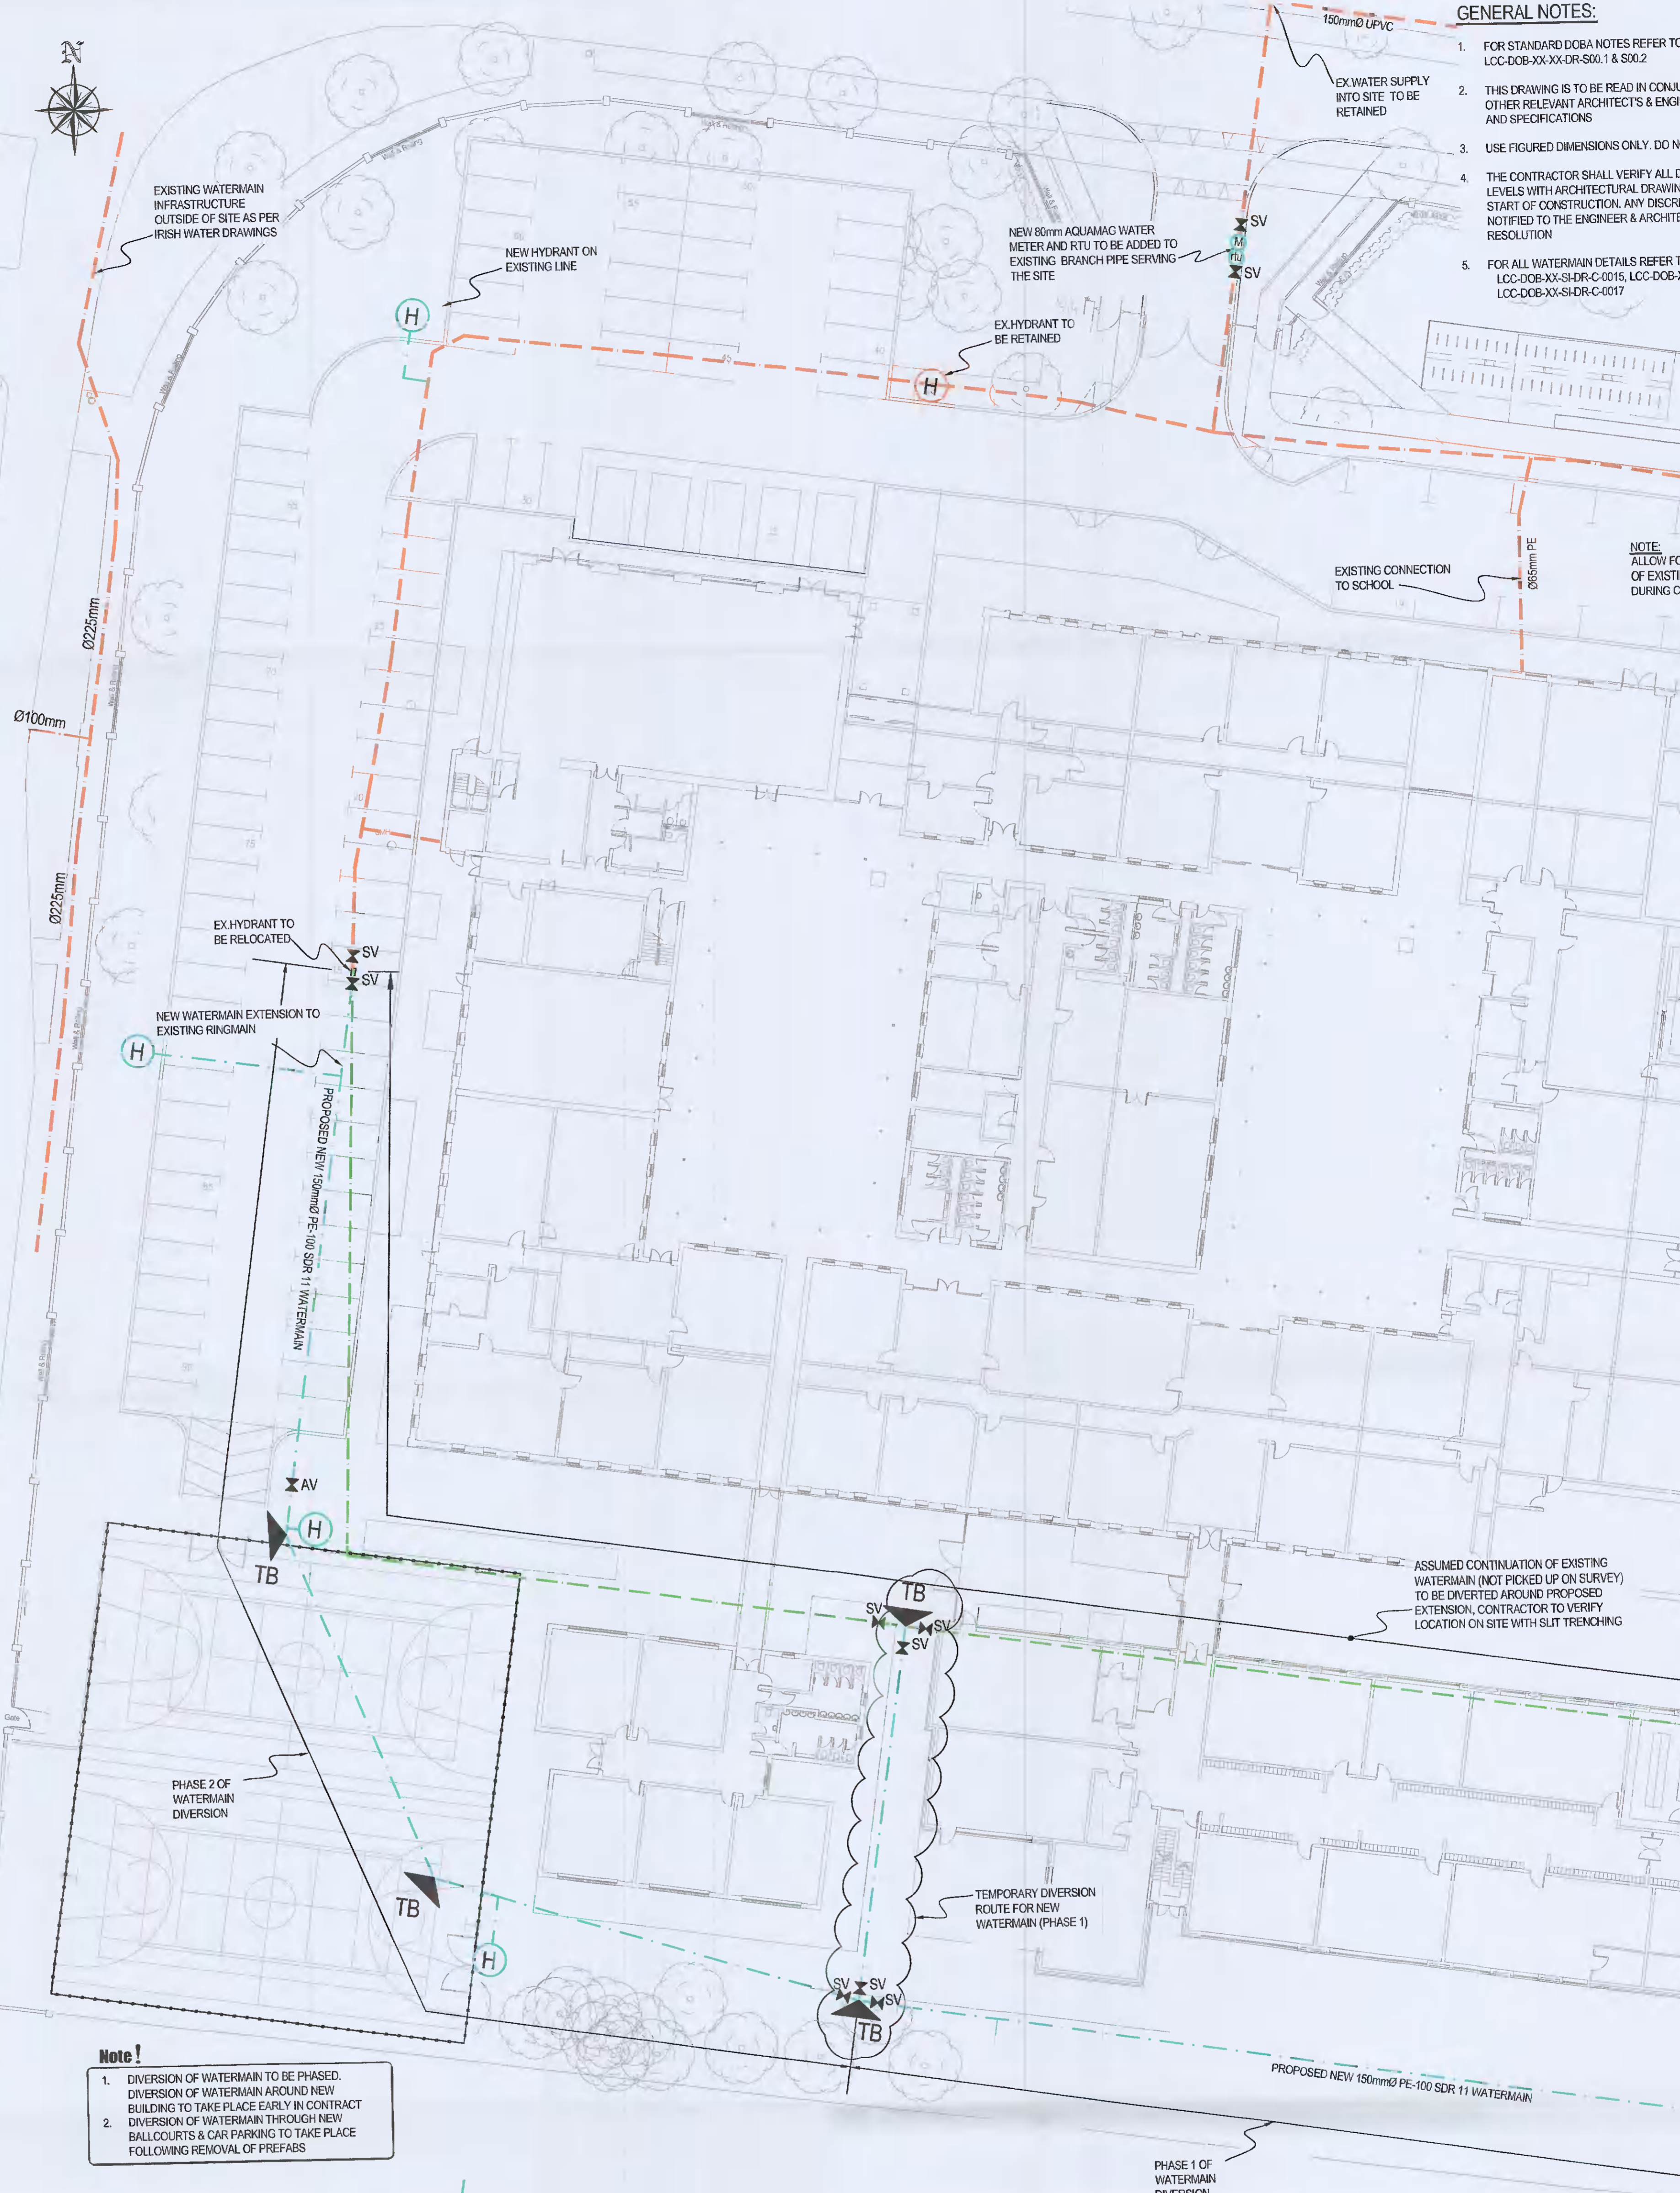

Note!

- DIVERSION OF WATERMAIN TO BE PHASED. DIVERSION OF WATERMAIN AROUND NEW BUILDING TO TAKE PLACE EARLY IN CONTRACT
- DIVERSION OF WATERMAIN THROUGH NEW BALLCOURTS & CAR PARKING TO TAKE PLACE FOLLOWING REMOVAL OF PREFABS

NOTES:


- REFER TO SURVEY DRAWINGS FOR EXISTING SERVICES LAYOUTS AND MANHOLE INFORMATION
- DECOMMISSIONING & REMOVAL OF SERVICES TO TAKE PLACE FOLLOWING DEANTING OF SCHOOL FROM EFFECTED BUILDINGS U.N.O.
- WORKS TAKING PLACE OUTSIDE OF DESIGNATED CONTRACTORS SITE ARE TO BE CARRIED OUT DURING SCHOOL HOLIDAY PERIODS
- ALL EXISTING SURFACES TO BE REINSTATED FOLLOWING DIVERSION OF SERVICES/CONSTRUCTION OF NEW SERVICES AT PHASE 0

NOTE:
WATERMAIN TO BE HDPE TYPE PE-100 SDR 11
ALL WATERMAINS DETAILS TO BE IN ACCORDANCE WITH THE IRISH WATER INFRASTRUCTURE STANDARD DETAILS IW-CDS-5020-01

WATERMAIN LEGEND

- EXISTING WATERMAIN
- EXISTING WATERMAIN TO BE REMOVED
- PROPOSED WATERMAIN
- (H)** HYDRANT
- (M)** WATER METER
- (RTU)** REMOTE TELEMETRY UNIT
- AV** AIR VALVE
- SV** SLUICE VALVE
- SC** SCOUR VALVE
- TB** THRUST BLOCK

!NOTE
EXISTING WATERMAIN SHOWN IS INDICATIVE ONLY, CONTRACTOR IS RESPONSIBLE FOR LOCATING ON SITE, MAINTAINING FULL SERVICE FOR EX. BUILDING & CO-ORDINATING ITS DIVERSION WITH OTHER SERVICES

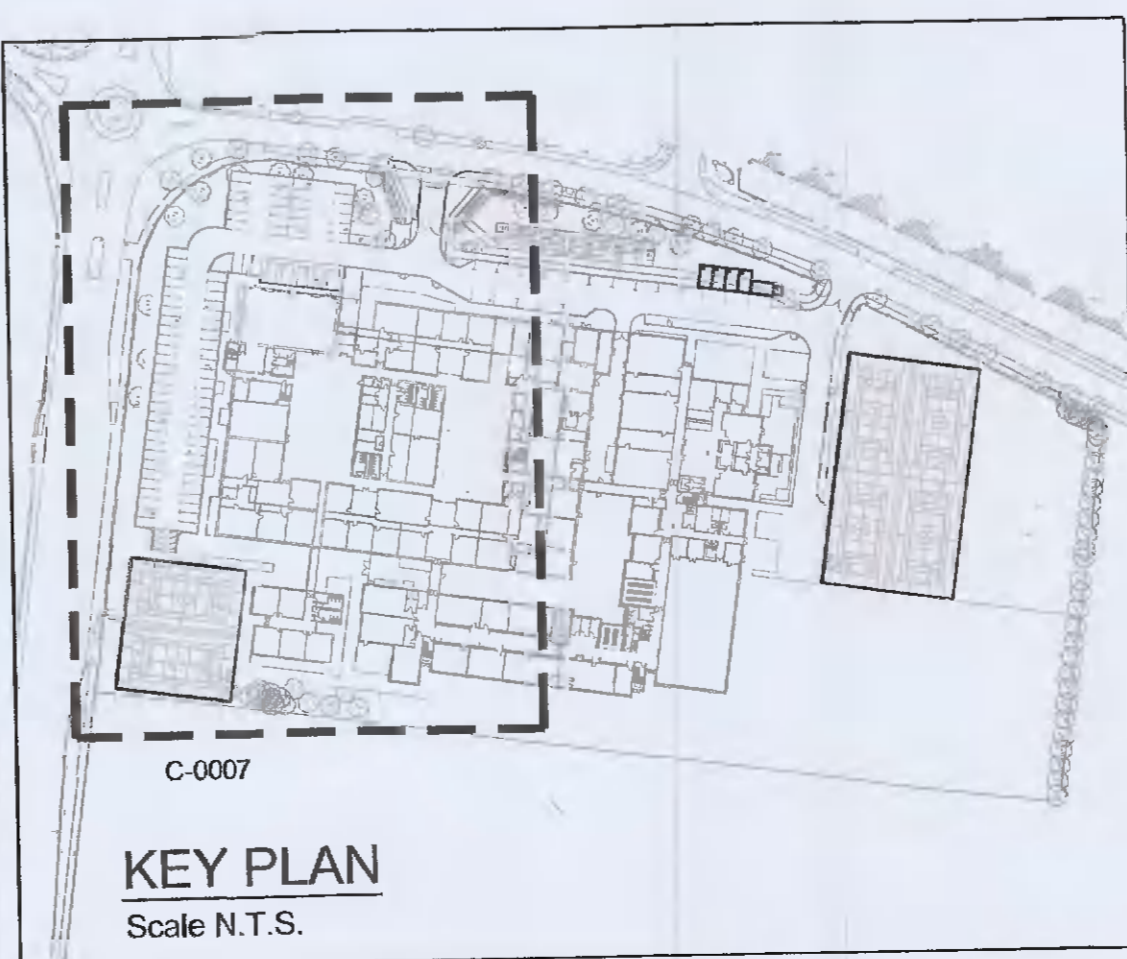

ISSUED FOR PLANNING

S4.P01	ISSUED FOR PLANNING	15.02.2016
Rev.	Note	Date
DONNACHADH O'BRIEN & ASSOCIATES CONSULTING ENGINEERS		
UNIT 5C ELM HOUSE MILKENNUN PARK NAAS CO KILDARE		
Client:	DUBLIN & DUN LAOGHAIRE ETB	
Project:	LUCAN COMMUNITY COLLEGE	
Drawing Title:	WATERMAIN LAYOUT SHEET 1 OF 2	
Drawn By:	Checked By:	Approved By:
RR	RK	DOB
Project Number:	DOBA1446	Drawing Number:
		LCC-DOB-XX-SI-DR-C-0007
Date:	SEPT '16	Scale:
		1:250