


Irish Water Web Map

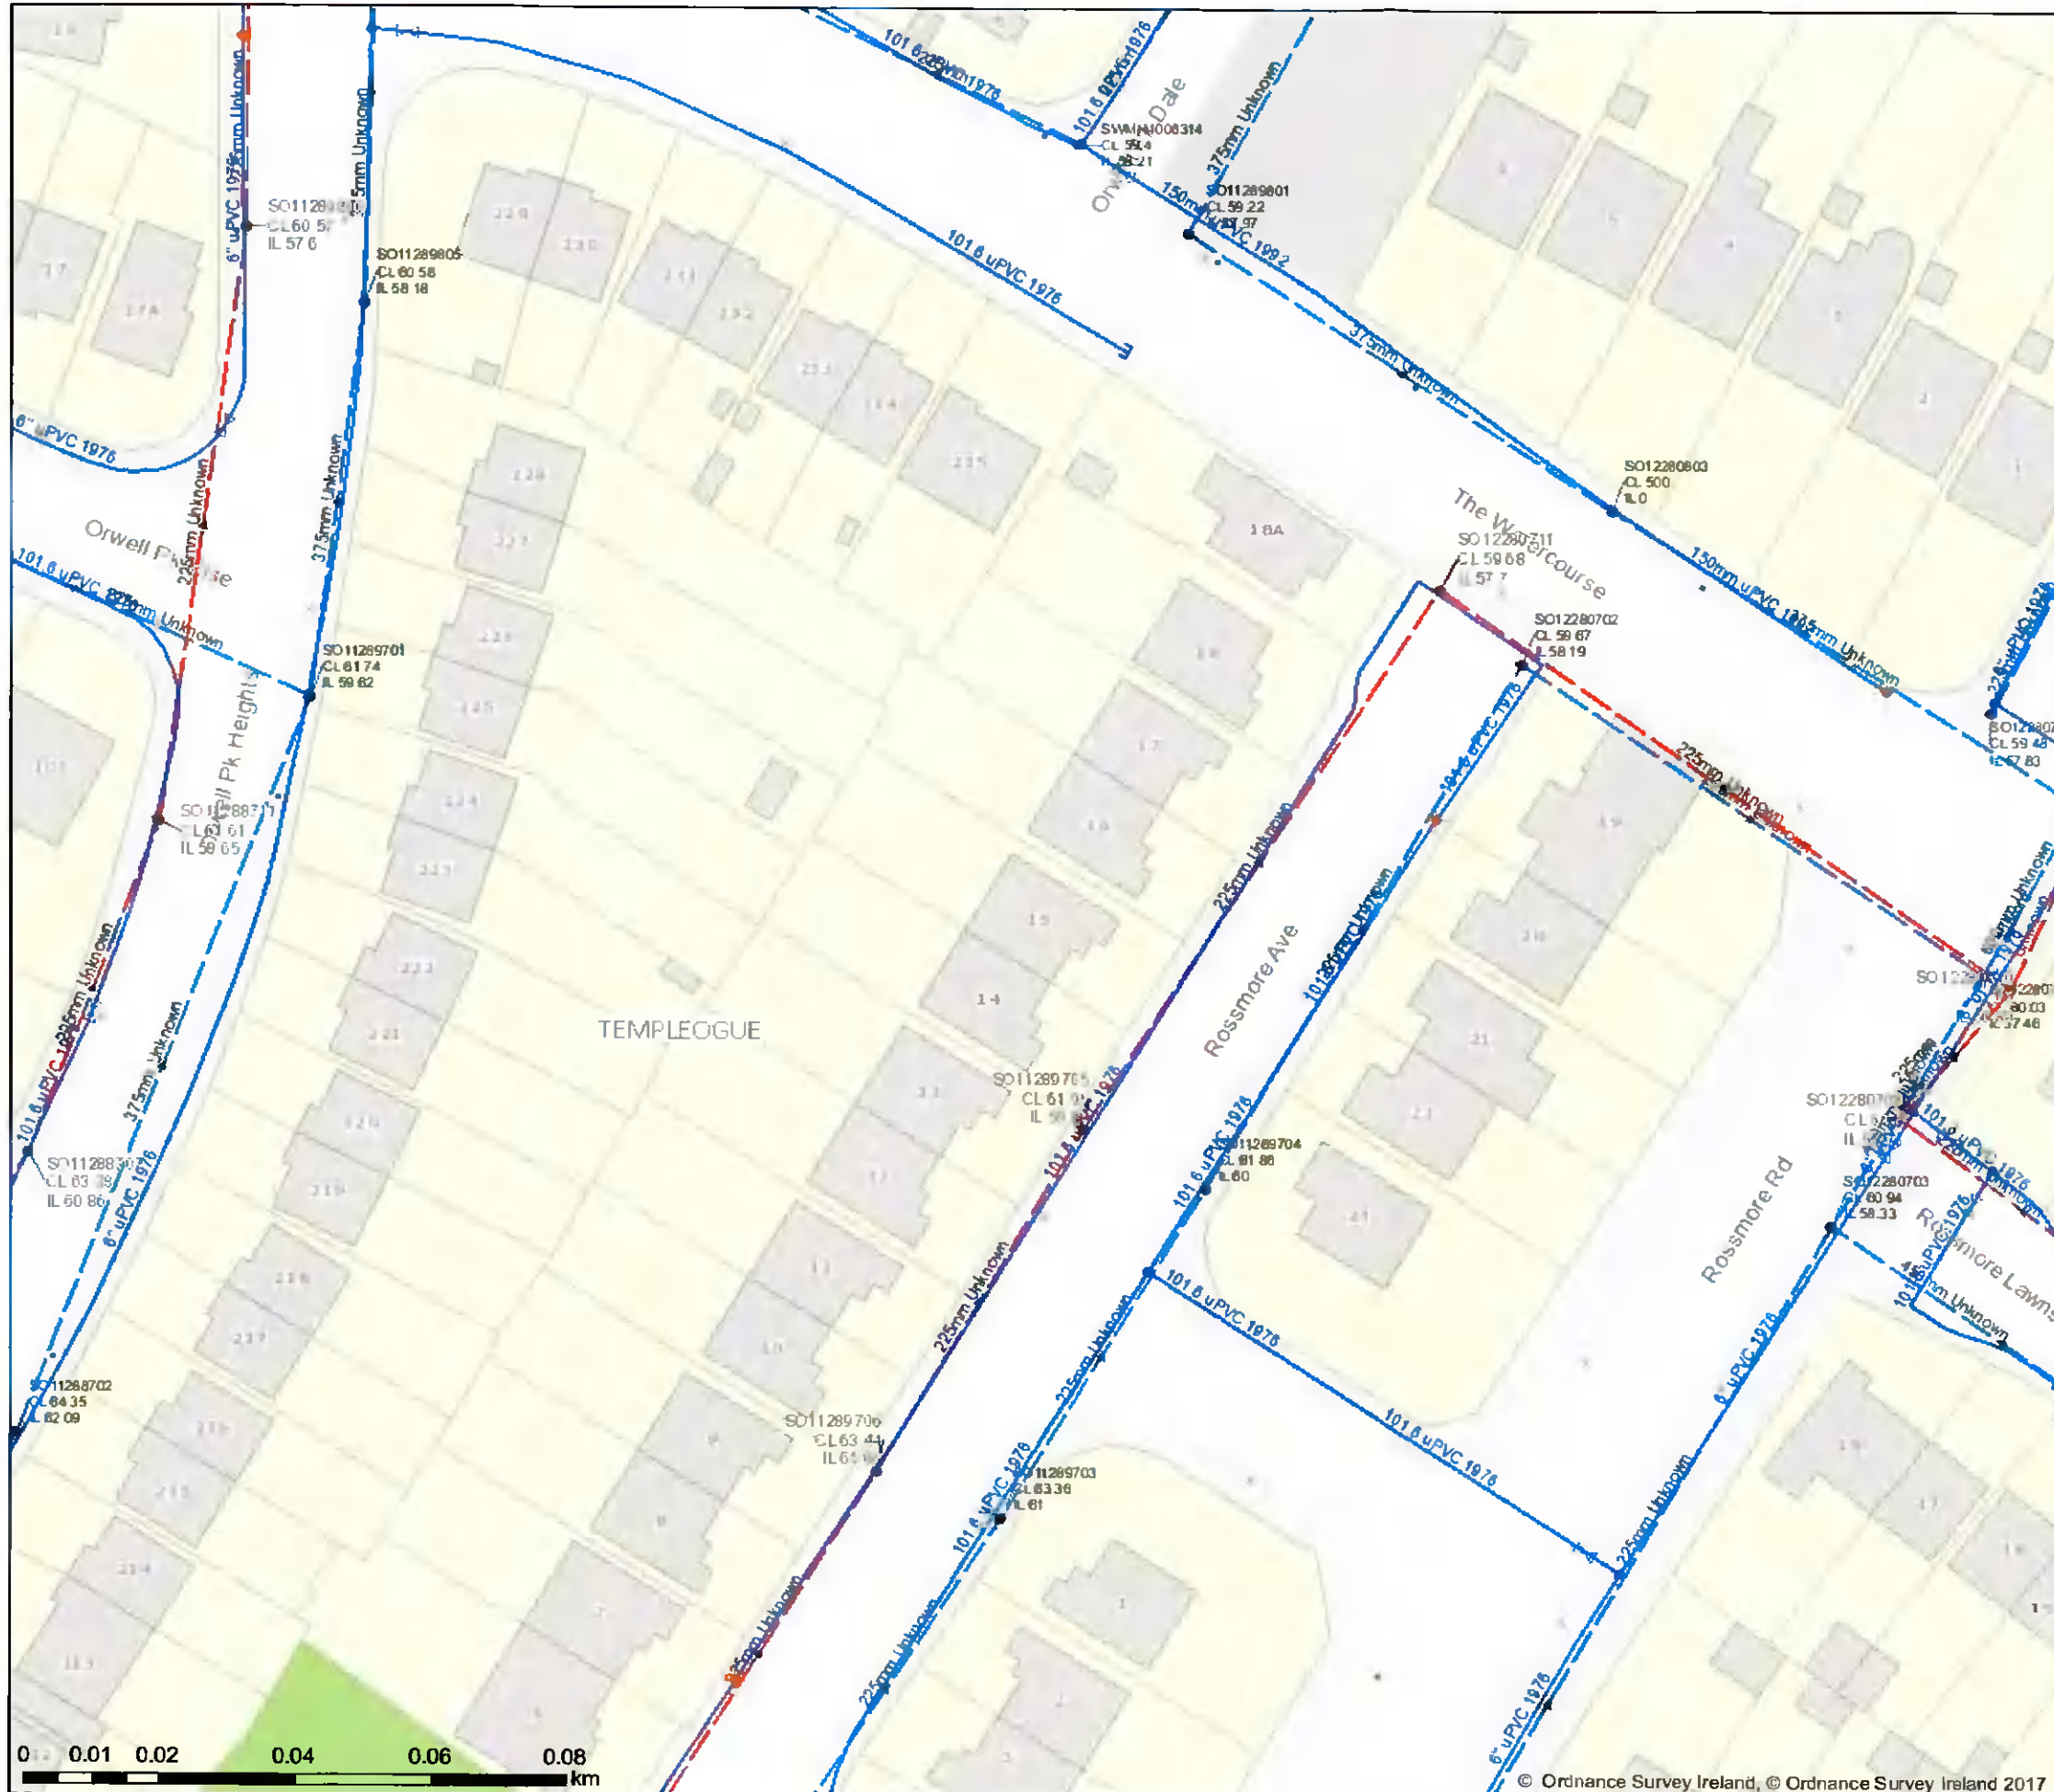

Print Date: 02/12/2021

Printed by: Irish Water



1. No part of this drawing may be reproduced or transmitted in any form or stored in any retrieval system of any nature without the written permission of Irish Water copyright holder except as agreed for use on the project for which the document was originally issued.

2. Whilst every care has been taken in its compilation, Irish Water gives this information as to the position of its underground network as a general guide only on the strict understanding that it is based on the best available information provided by each Local Authority in Ireland to Irish Water. Irish Water can assume no responsibility for and give no guarantees, undertakings or warranties concerning the accuracy, completeness or up to date nature of the information provided and does not accept any liability whatsoever arising from any errors or omissions. This information should not be relied upon in the event of excavations or any other work being carried out in the vicinity of the Irish Water underground network. The onus is on the parties carrying out excavations or any other works to ensure the exact location of the Irish Water underground network is identified prior to excavations or any other works being carried out. Service connection pipes are not generally shown but their presence should be anticipated.

© Copyright Irish Water

Reproduced from the Ordnance Survey of Ireland by Permission of the Government. License No. 3-3-34

Gas Networks Ireland (GNI), their affiliates and assigns, accept no responsibility for any information contained in this document concerning location and technical designation of the gas distribution and transmission network ("the information"). Any representations and warranties express or implied, are excluded to the fullest extent permitted by law. No liability shall be accepted for any loss or damage including, without limitation, direct, indirect, special, incidental, punitive or consequential loss including loss of profits, arising out of or in connection with the use of the information (including maps or mapping data).

NOTE: DIAL BEFORE YOU DIG Phone: 1850 427 747 or e-mail dig@gasnetworks.ie - The exact position of the gas/electricity distribution and transmission network must be verified on site before any mechanical excavating takes place. If any mechanical excavation is proposed, hard copy maps must be requested from GNI re gas. All work in the vicinity of gas distribution and transmission network must be completed in accordance with the current edition of the Health & Safety Authority publication, 'Code of Practice For Avoiding Danger From Underground Services' which is available from the Health and Safety Authority (1880 28 83 89) or can be downloaded free of charge at www.hsa.ie.

Water Distribution Network	Sewer Foul Combined Network	Storm Water Network
Water Treatment Plant	Waste Water Treatment Plant	Surface Water Mains
Water Pump Station	Waste Water Pump Station	Surface Gravity Mains
Storage Cell/Tower	Bewer Mains Irish Water	Surface Gravity Mains Private
Dosing Point	Gravity - Combined	Surface Water Pressurised Mains
Meter Station	Gravity - Foul	Surface Water Pressurised Mains Private
Abstraction Point	Gravity - Unknown	Inlet Type
Reservoir	Pumping - Combined	Gully
Potable	Pumping - Foul	Standard
Raw Water	Pumping - Unknown	Other: Unknown
Water Distribution Mains	Syphon - Combined	Storm Manholes
Irish Water	Syphon - Foul	Standard
Privates	Overflow	Backdrop
Trunk Water Mains	Sewer Mains Private	Cascade
Irish Water	Gravity - Combined	Catchpit
Privates	Gravity - Foul	Bifurcation
Water Lateral Lines	Gravity - Unknown	Hechbox
Irish Water	Pumping - Combined	Lamphole
Non IW	Pumping - Foul	Hydrobrake
Water Casings	Pumping - Unknown	Other: Unknown
Water Abandoned Lines	Syphon - Combined	Storm Culverts
Boundary Meter	Syphon - Foul	Storm Clean Outs
Bulk/Check Meter	Overflow	Stormwater Chambers
Group Scheme	Sewer Lateral Lines	Discharge Type
Source Meter	Sewer Casings	Outfall
Waste Meter	Bewer Manholes	Overflow
Unknown Meter: Other Meter	Standard	Soakaway
Non-Return	Backdrop	Other: Unknown
PRV	Cascade	Gas Networks Ireland
PSV	Catchpit	Transmission High Pressure Gasline
Sluice Line Valve Open/Closed	Bifurcation	Distribution Medium Pressure Gasline
Butterfly Line Valve Open/Closed	Hechbox	Distribution Low Pressure Gasline
Sluice Boundary Valve Open/Closed	Lamphole	ESB Networks
Butterfly Boundary Valve Open/Closed	Hydrobrake	ESB HV Lines
Scour Valves	Other: Unknown	HV Undergound
Single Air Control Valve	Discharge Type	HV Overhead
Double Air Control Valve	Outfall	LV Undergound
Water Stop Valves	Overflow	LV Overhead
Water Service Connections	Soakaway	MV Undergound
Water Network Junctions	Standard Outlet	Abandoned
Pressure Monitoring Point	Other: Unknown	Non Service Categories
Fire Hydrant	Cleanout Type	Proposed
Fire Hydrant/Washout	Flushing Structure	Under Construction
Water Fittings	Other: Unknown	Out of Service
Cap	Bewer Inlets	Decommissioned
Reducer	Catchpit	Water Non Service Assets
Tap	Gully	Water Point Feature
Other Fittings	Standard	Water Pipe
	Other: Unknown	Water Structure
	Sewer Fittings	Waste Non Service Assets
	Vent/Col	Waste Point Feature
	Other: Unknown	Sewer
		Waste Structure