


Brookfield House
Carysfort Avenue
Blackrock
Co Dublin
 Tel. 01 2833500
 Fax. 01 2833592
 e-mail - thetreefile@eircom.net

Graphic Representation of Tree and Protection Zone

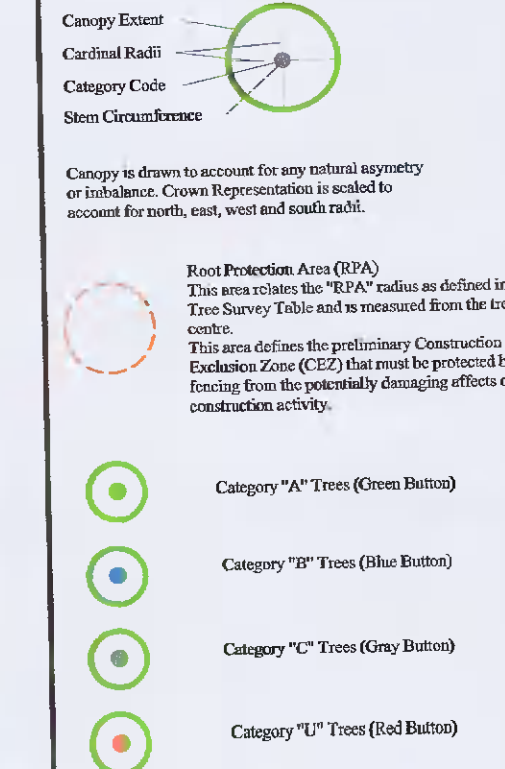

Client : DFLA
 Scale : 1:500 @ A1 Date : May 2017
 Project : Lucan Community College
 Lucan, Co Dublin
 Description : Tree Constraints Plan
 Drawing Title : LCC-TCP-05-17

