




SECTION A-A
SCALE 1:200

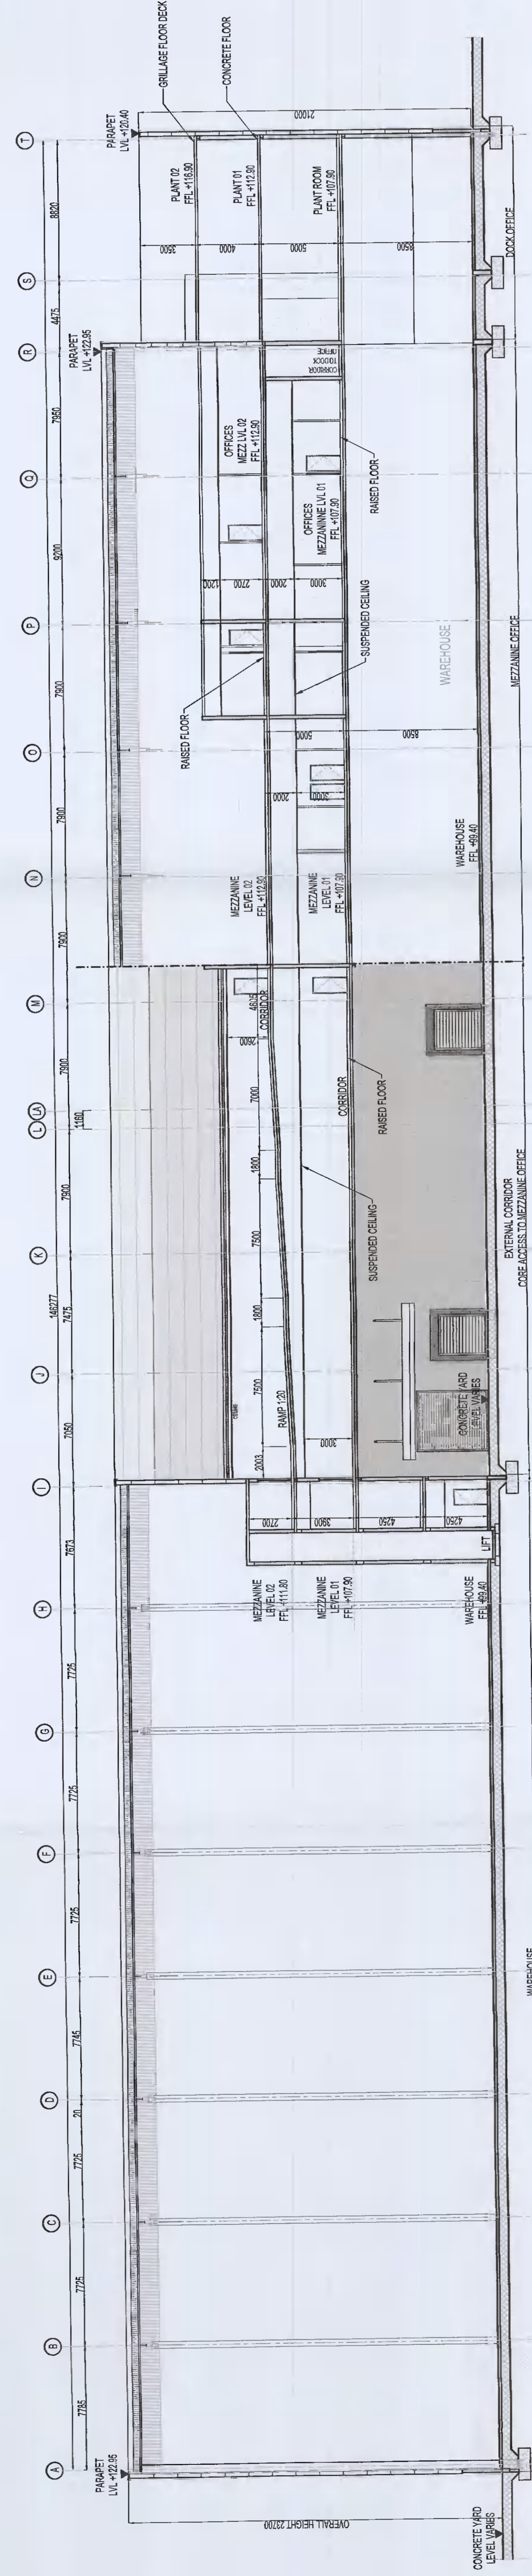


SECTION B-B
SCALE 1:200

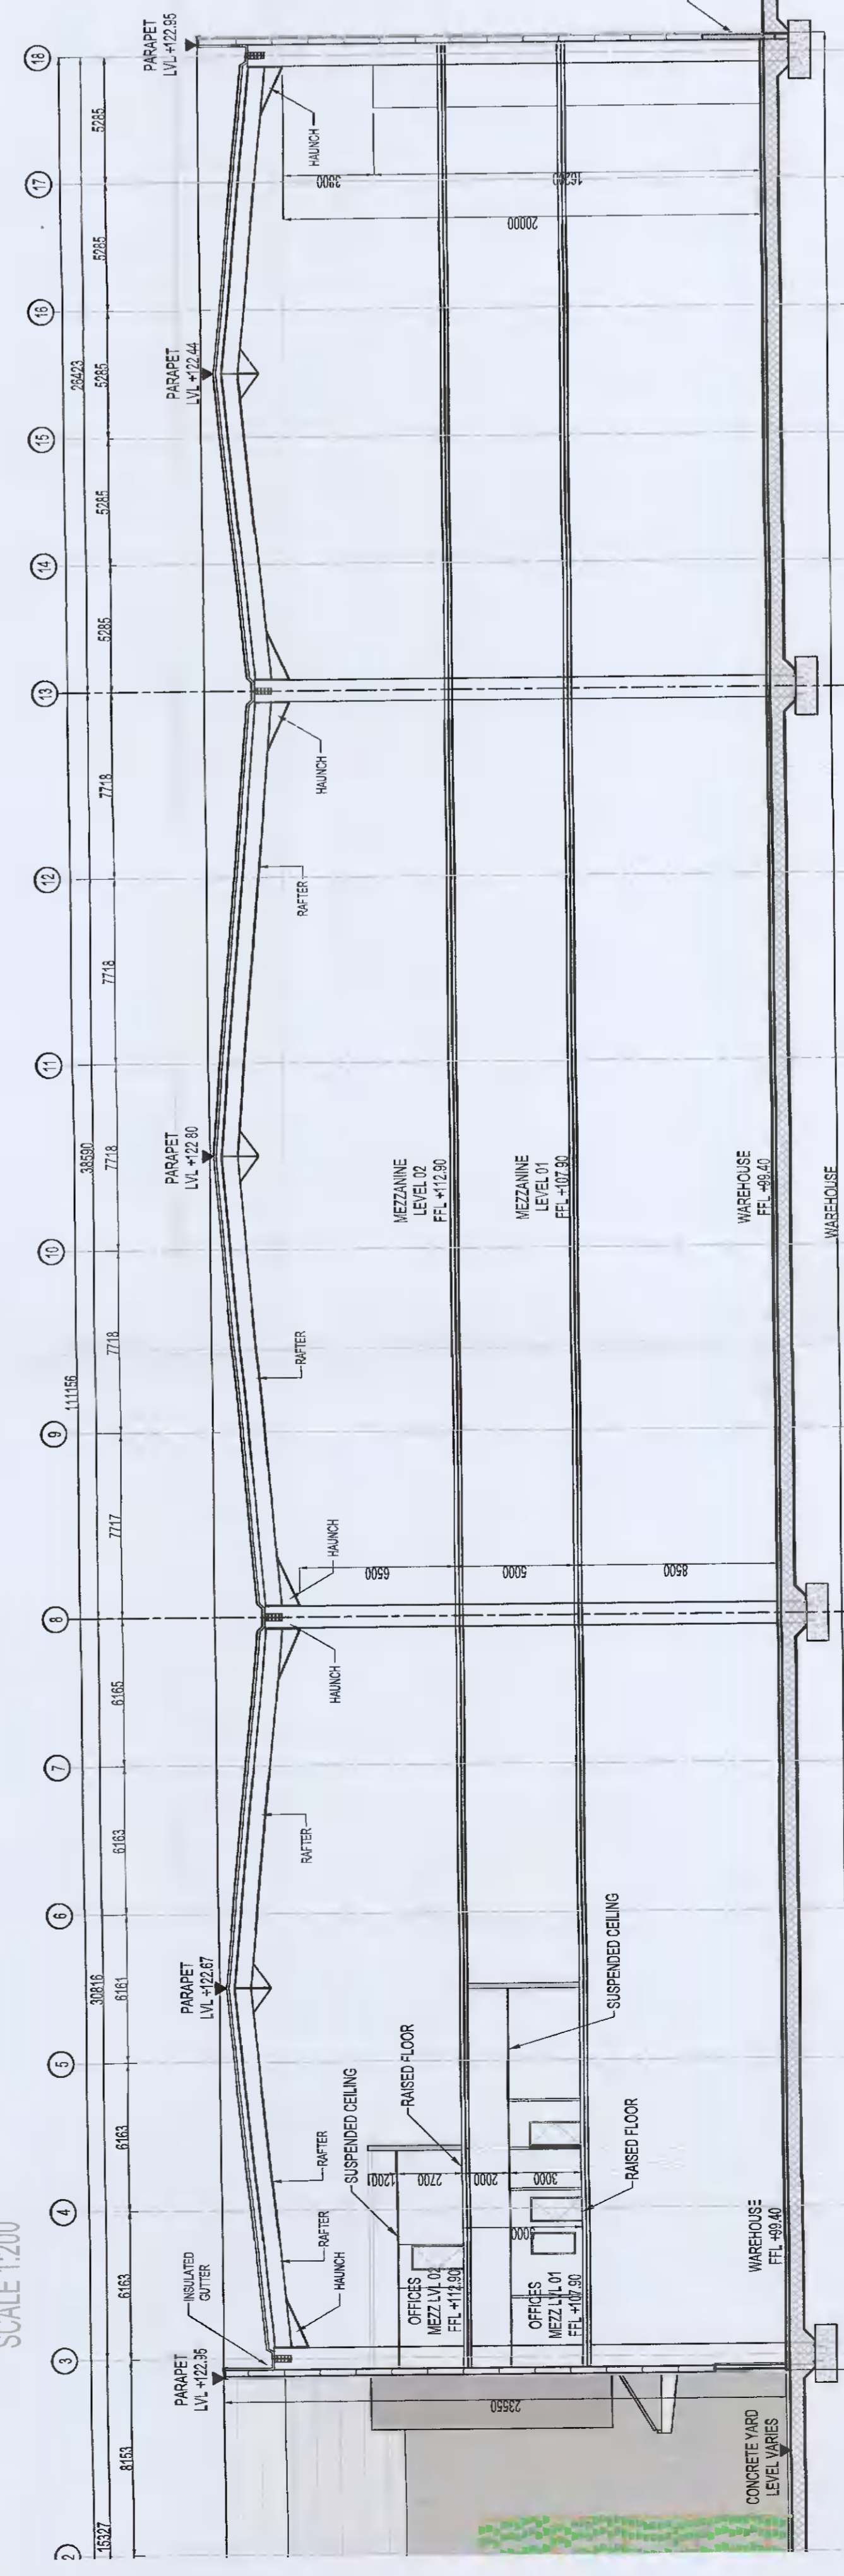


SECTION C-C
SCALE 1:200

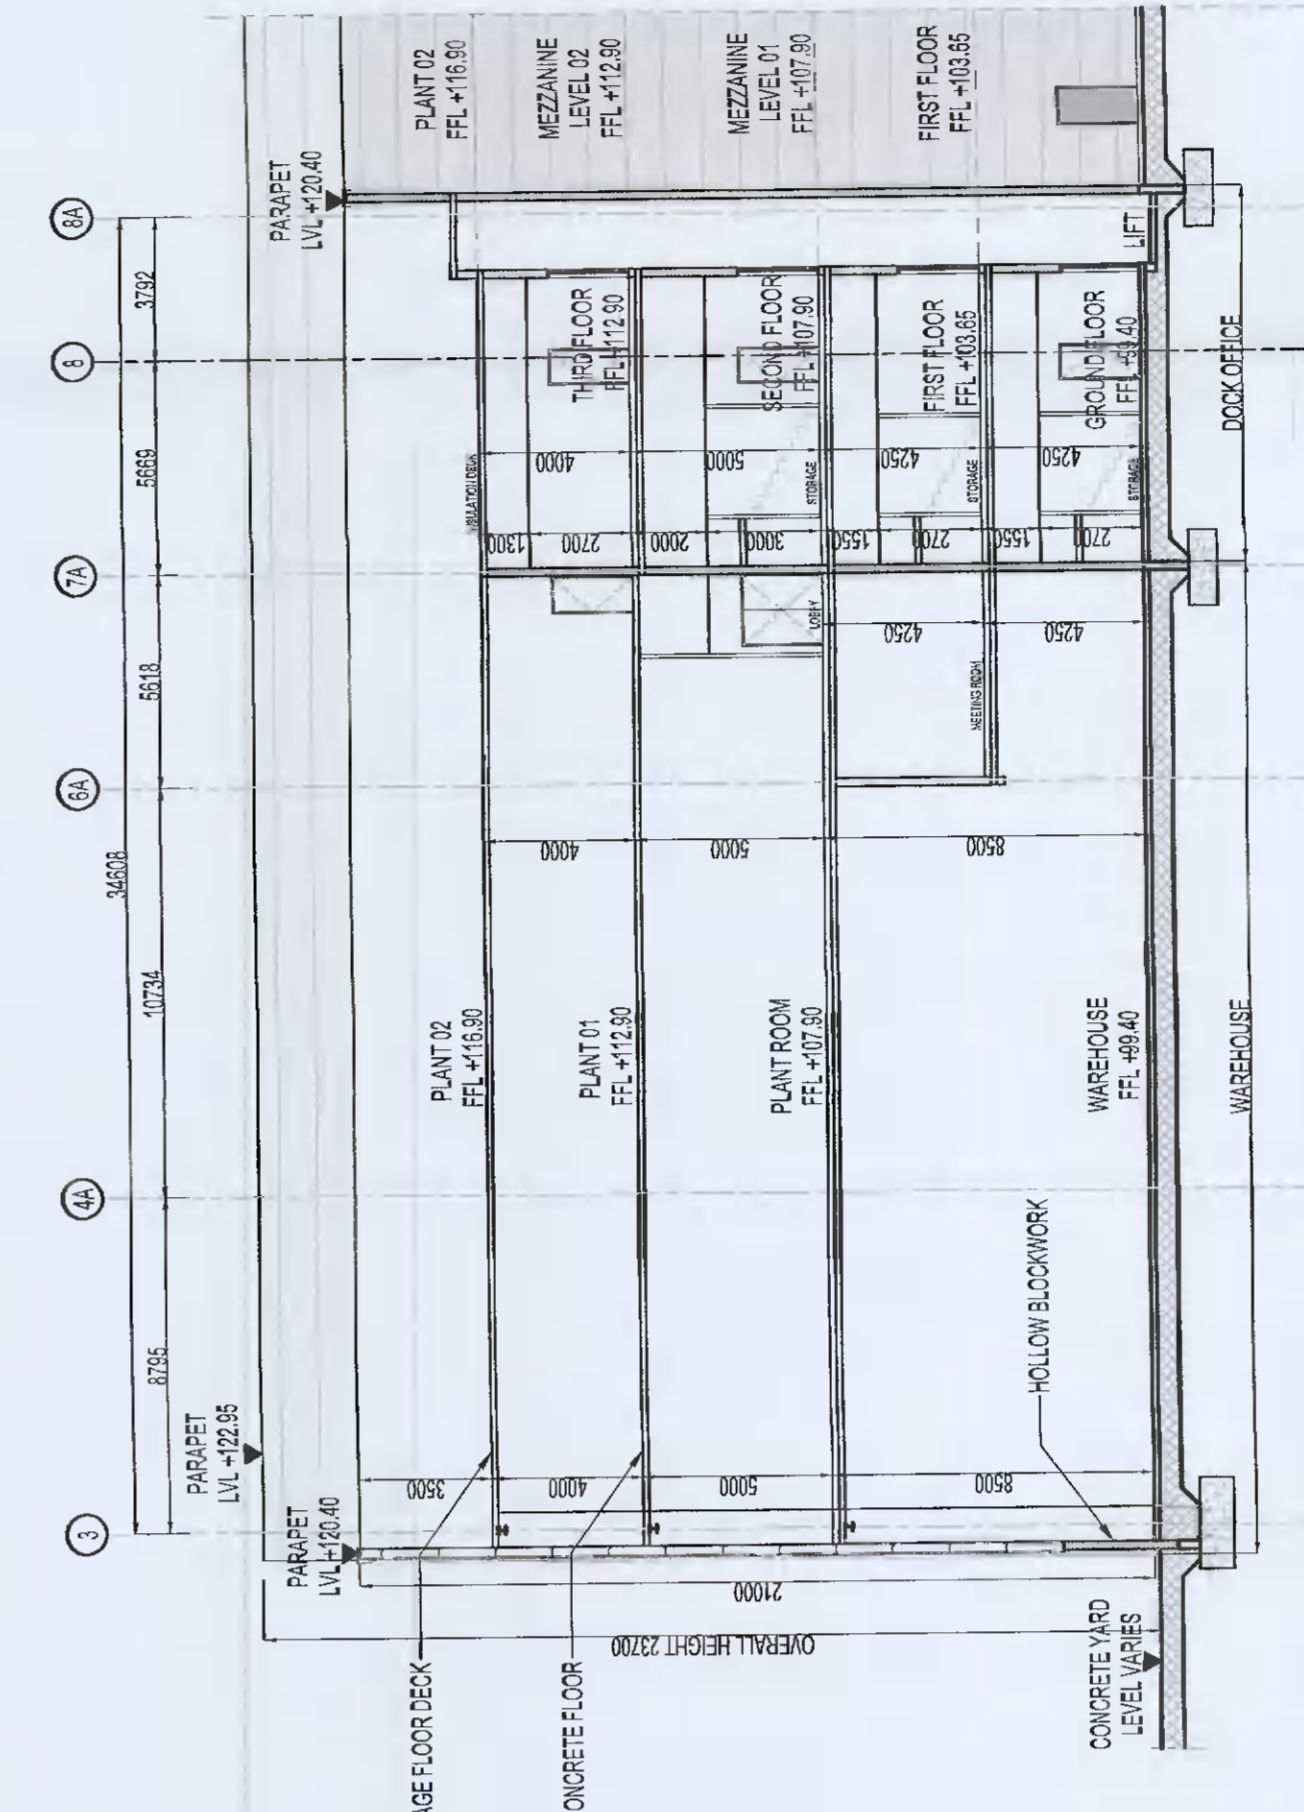

SECTION D-D
SCALE 1:200

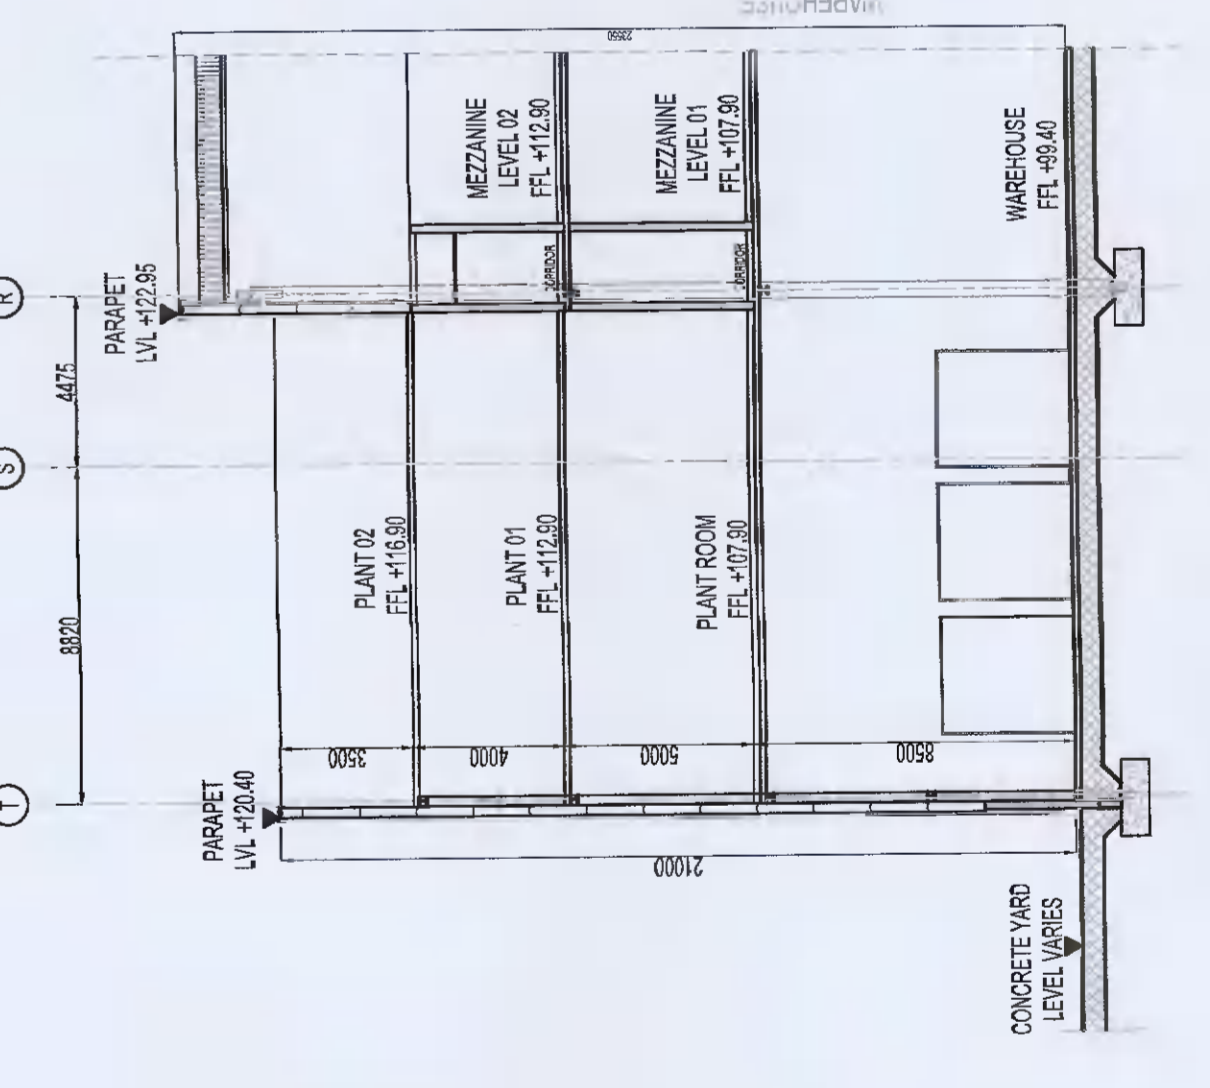

SECTION E-E
SCALE 1:200

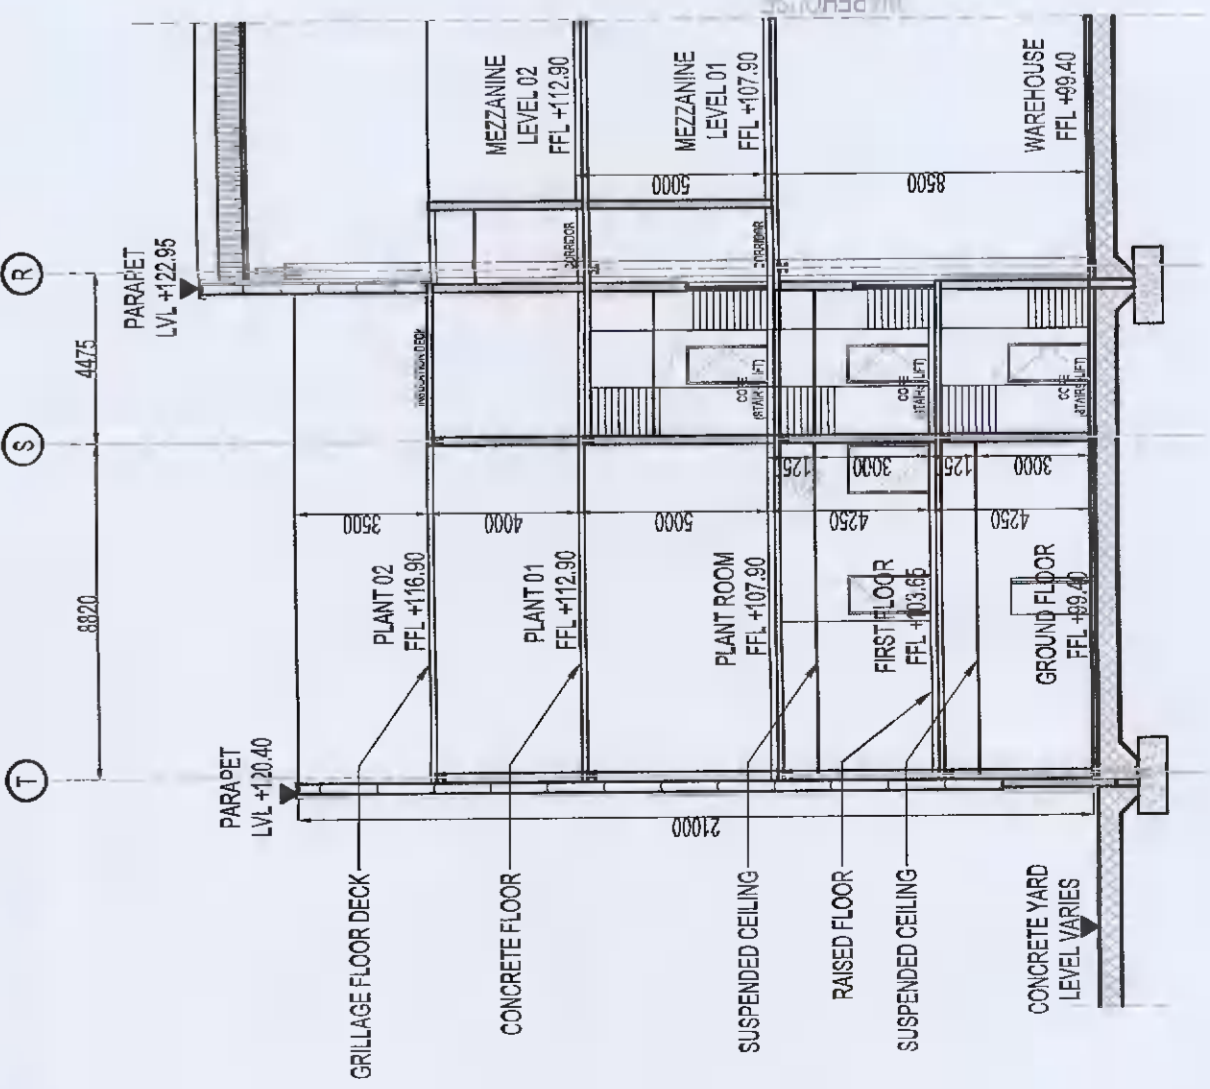

SECTION F-F
SCALE 1:200

PERMITTED DRAWING
(PROVIDED FOR RECORD PURPOSES ONLY)
SDCC GRANTED PLANNING REGISTER
REFERENCE NO. SD21A0280

PLANNING ALTERATION A1		
DEVELOPMENT AT SITE: COLLEGE LANE GREENHOUSE RATHCOOLE CO. DUBLIN		
ARCHITECTURAL SECTIONS		
JORDANSTOWN PROPERTIES LTD		
KAVANAGH BURKE CONSULTING ENGINEERS		
14-18 BARR PO BOX 850 DUBLIN 12 IR		
DATE	SCALE	PROJECT NO.
10.12.2017	1:200	GA-1407
		PLA