



KEY PLAN

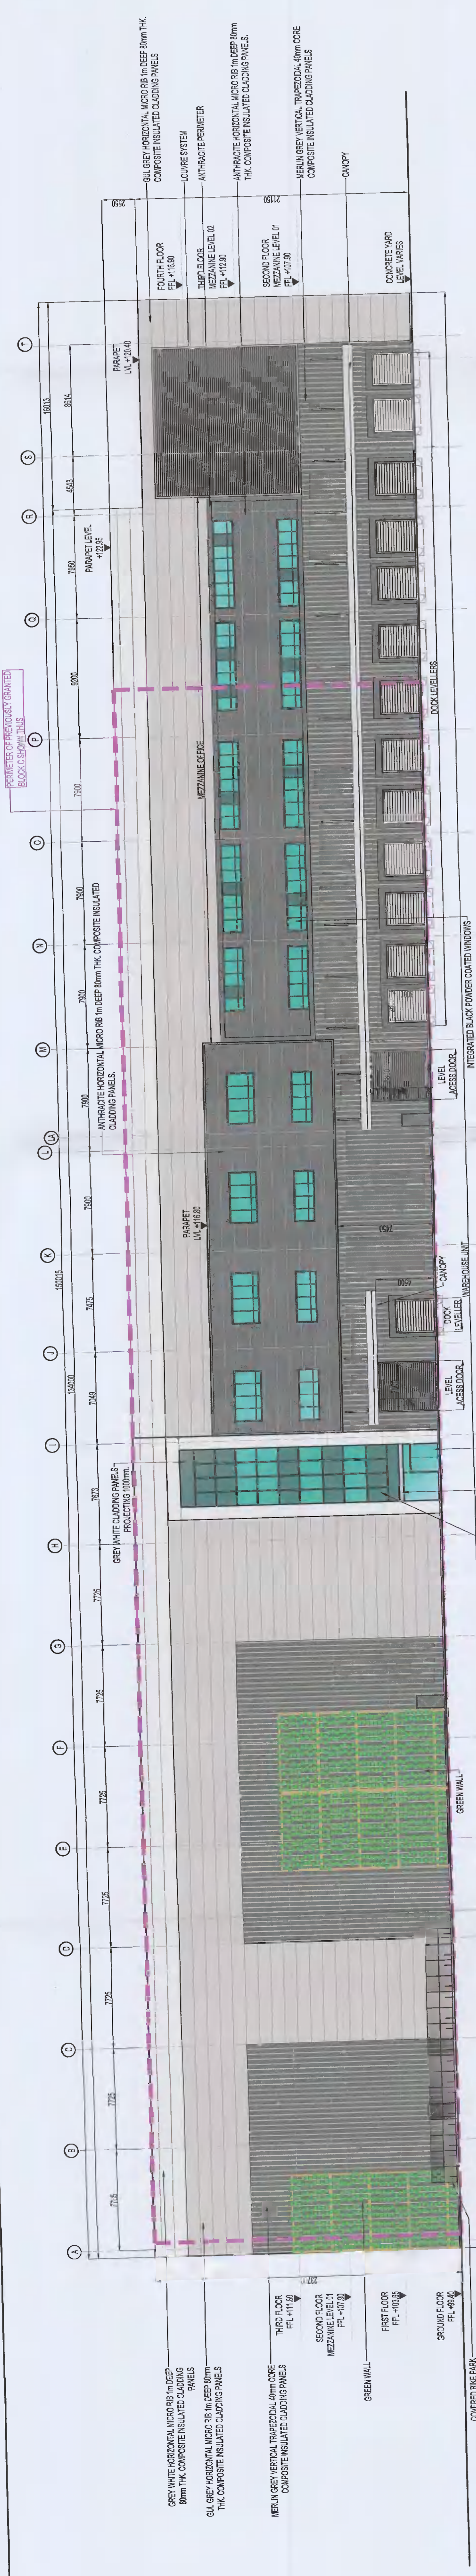

FRONT (WESTERN)  
SCALE 1:200

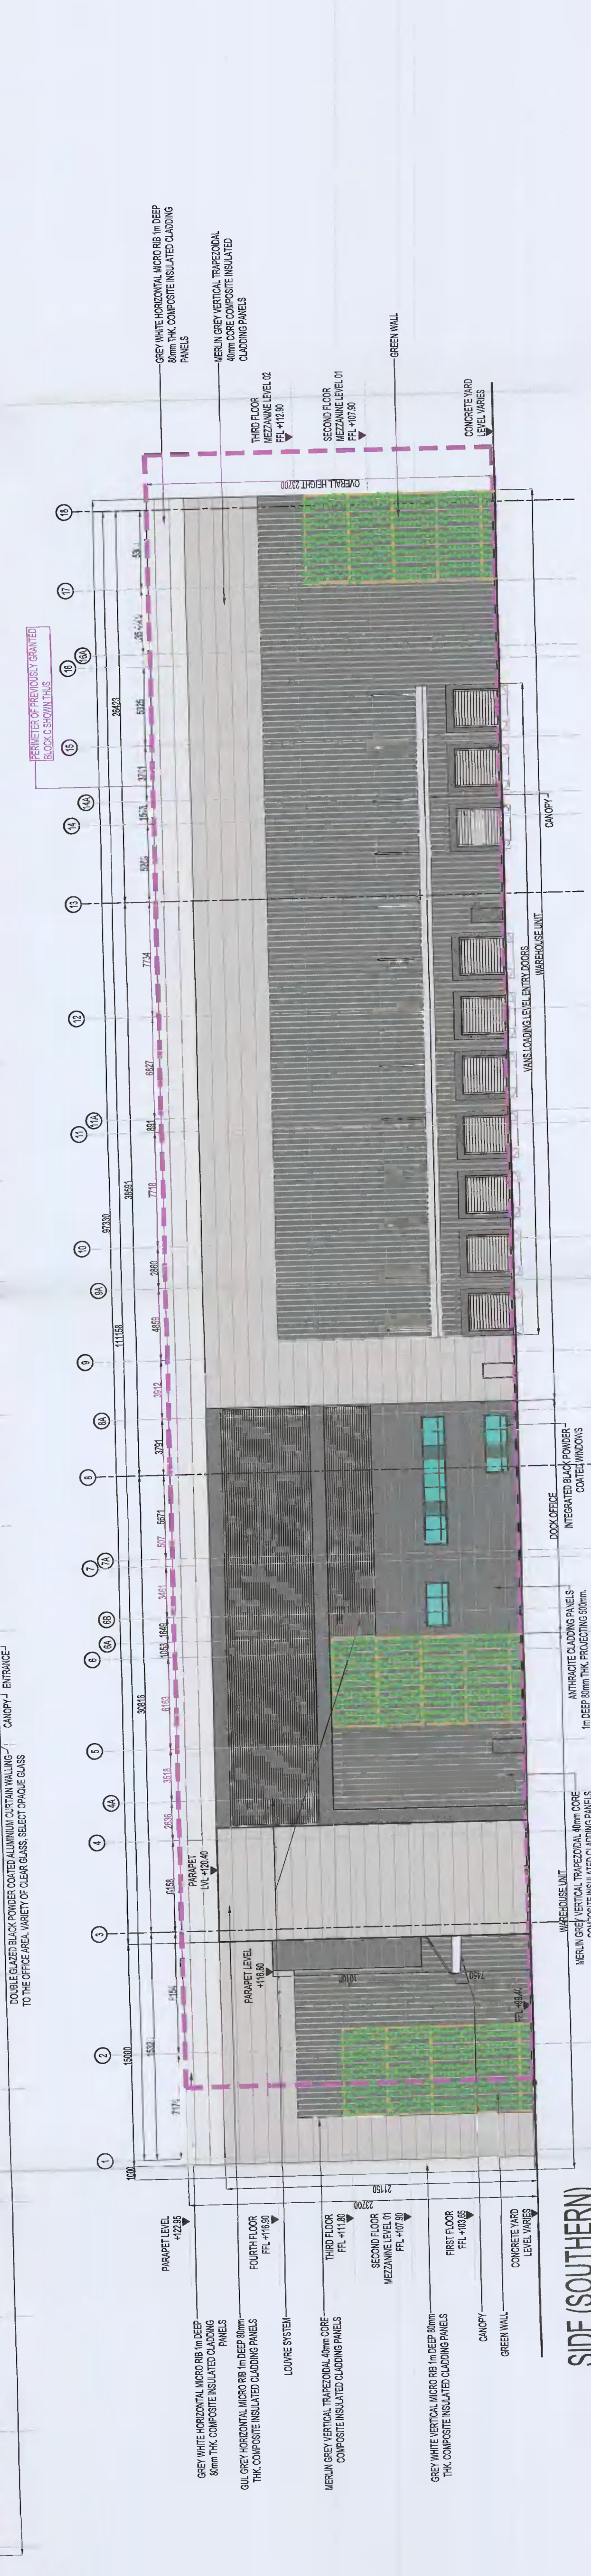

SIDE (SOUTHERN)  
SCALE 1:200



REAR (EASTERN)  
SCALE 1:200



SIDE (NORTHERN)  
SCALE 1:200

PERMITTED DRAWING  
(PROVIDED FOR RECORD PURPOSES ONLY)  
SDCC GRANTED PLANNING REGISTER  
REFERENCE No. SD21A0200

NO.	DATE	BY	CHKD BY	DESCRIPTION
1	10/11/2021	PK	PK	ISSUED FOR PERMITTED DRAWING
2	10/11/2021	PK	PK	ISSUED FOR PERMITTED DRAWING

PLANNING ALTERATION  
DEVELOPMENT AT SITE C,  
COLLEGE LANE, GREENEGUE  
RATHCOOLE  
CO. DUBLIN

CLIENT  
JORDANSTOWN PROPERTIES LTD  
KAVANAGH BURKE  
CONSULTING ENGINEERS  
145-147, COLLEGE LANE,  
RATHCOOLE, CO. DUBLIN  
TEL: 01 844 6666  
WWW.KAVANAGHBURKE.COM

DATE: 10/11/2021  
SCALE: 1:200  
DRAWN: PK  
CHECKED: PK  
PROJECT: GA-A08  
SHEET: P14  
JOB: D1688