





Key Plan:

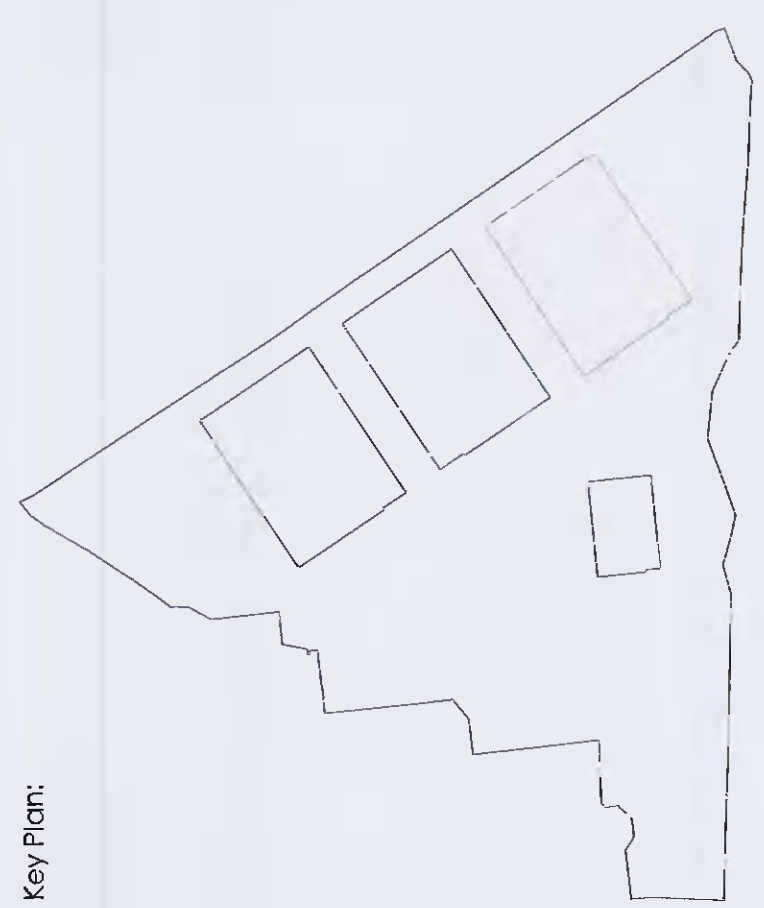

Note:  
Electrical room access to be coordinated with electrical design.  
See drawings: P03 & P05 E-M&S Electrical Rev. A  
0100000A Electrical P03 & P05 E-House Plan View Rev. E

**NO CHANGE PROPOSED**

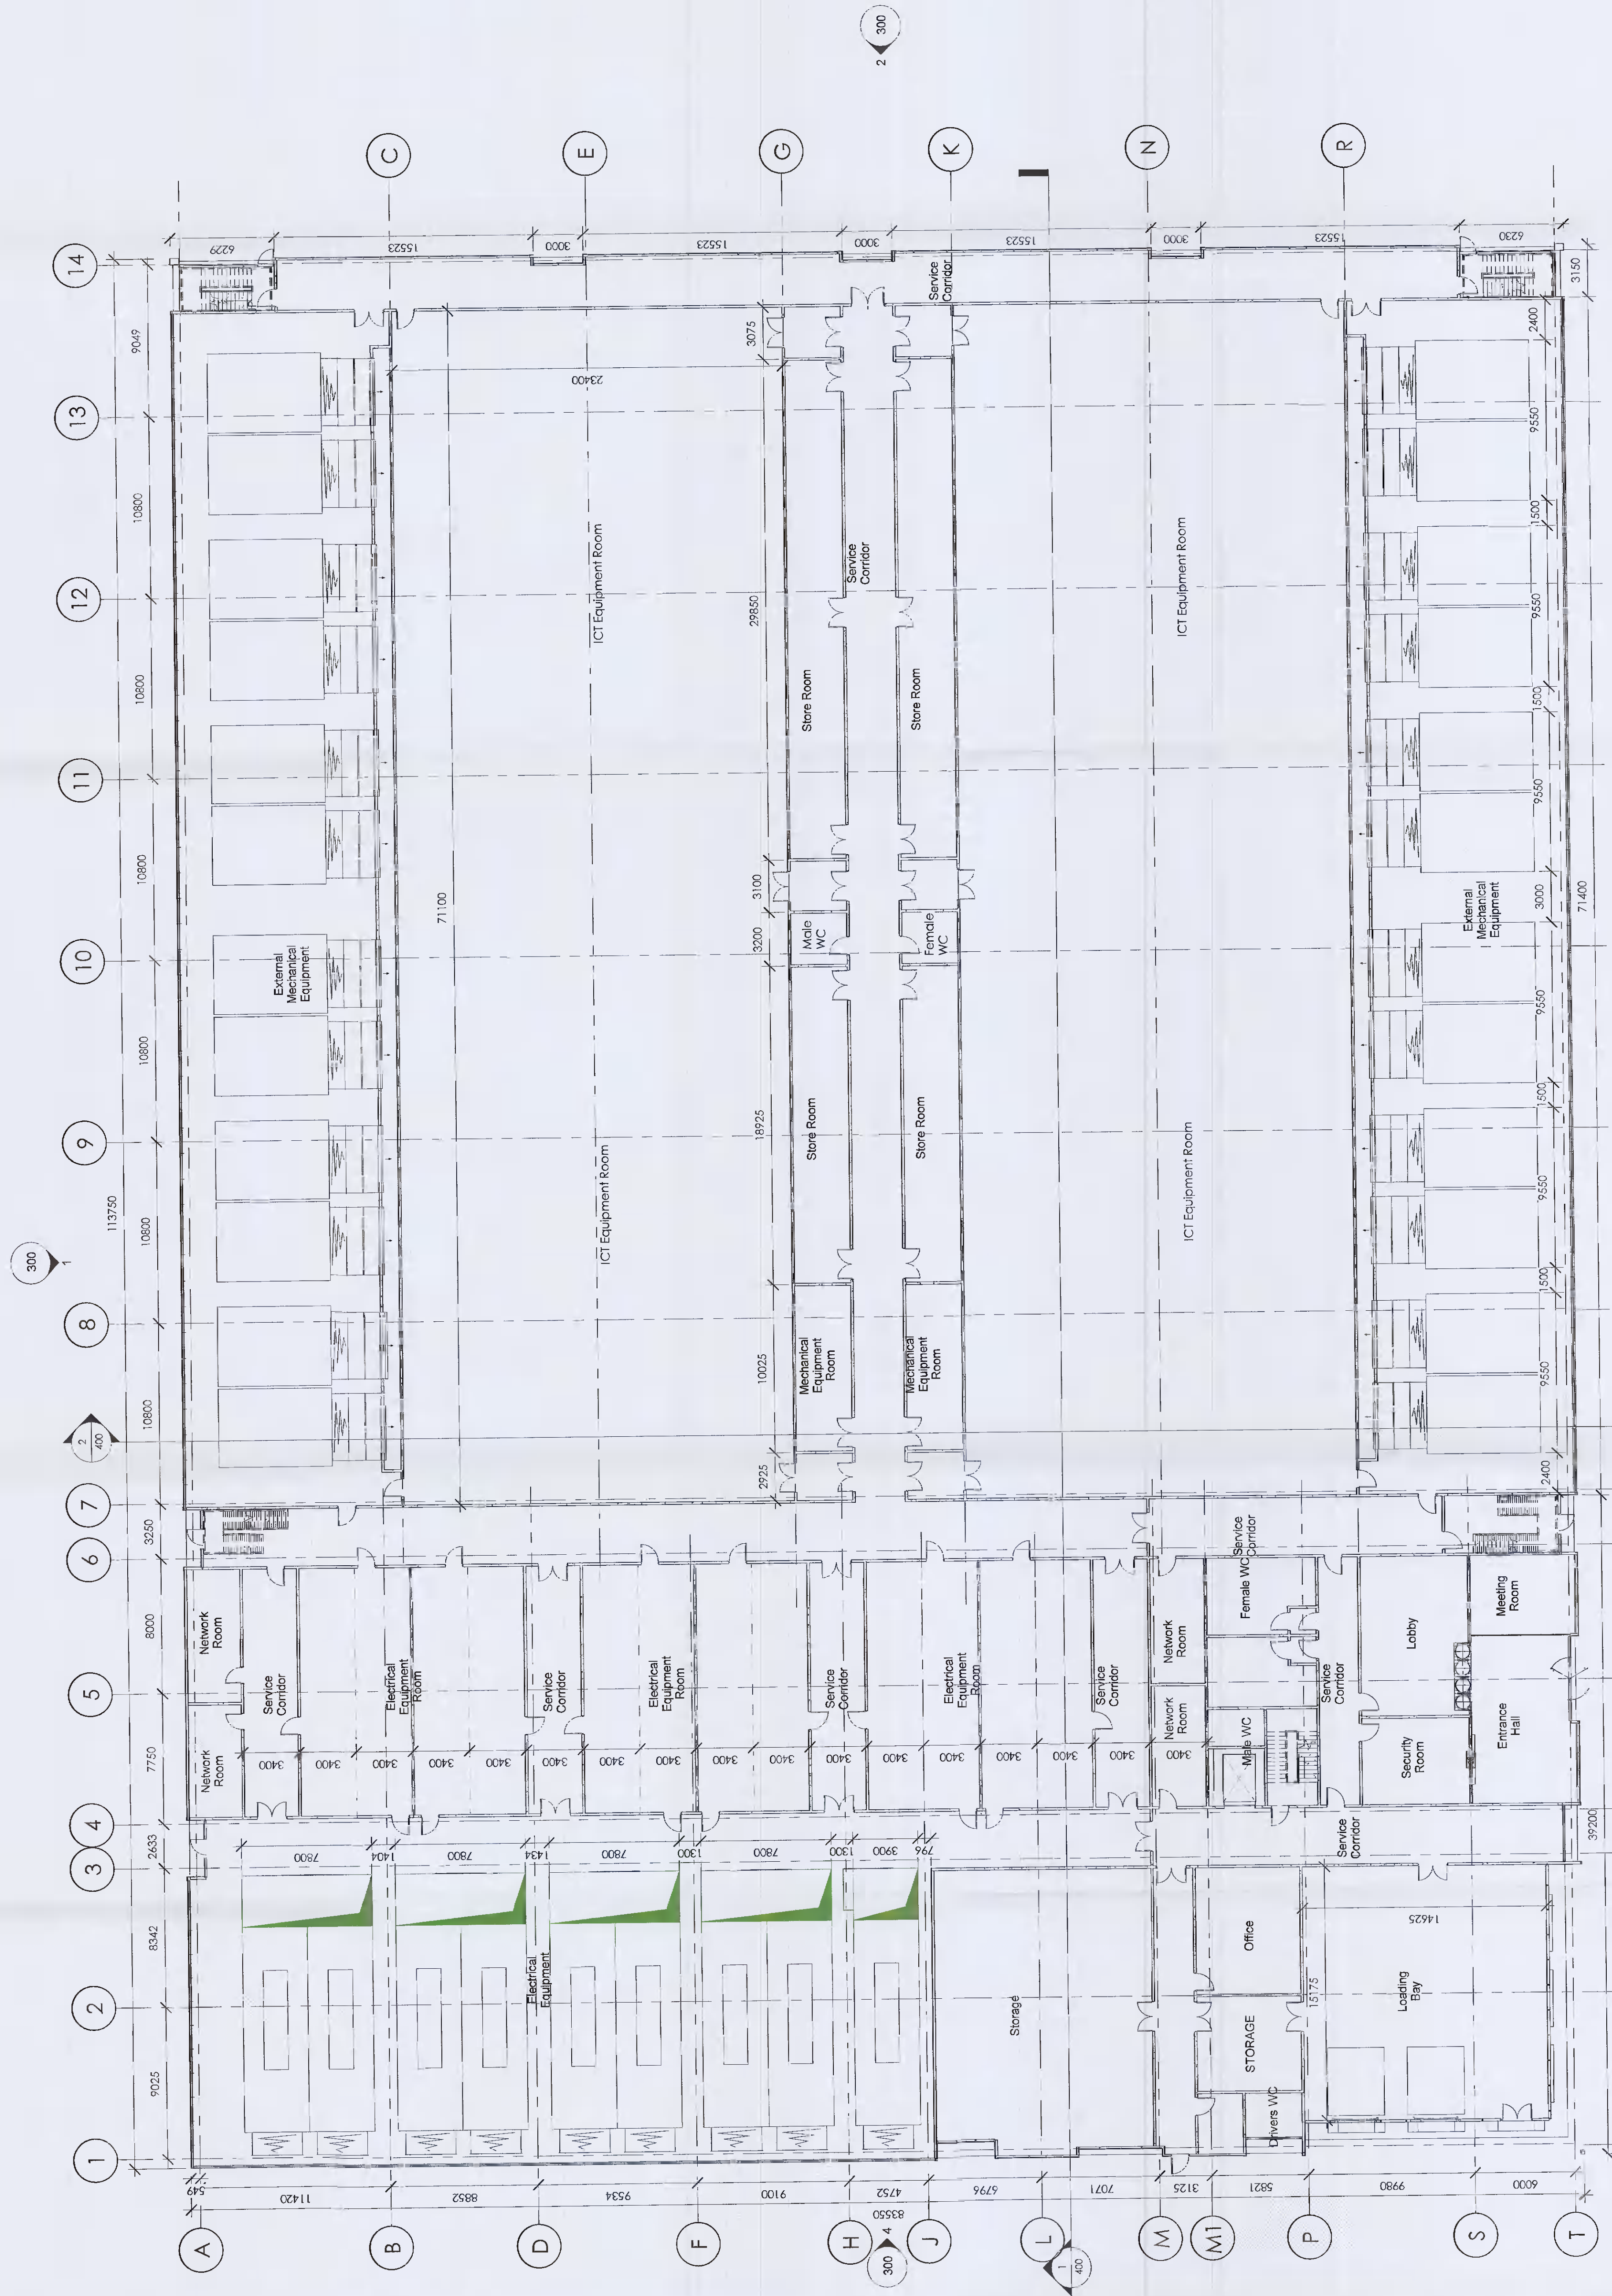

1 Building 1 - Ground Floor GA - Permitted  
1:200

FOR PLANNING  
\$2 ISSUED FOR INFORMATION

**ARC:MC**  
MISSION CRITICAL  
REGISTERED IN ENGLAND COMPANY NO. 102034113711  
16-12 BLAKE STREET LONDON EC1V 4BE

PROJECT: Crag Digital Facility  
PROPOSAL: 218310  
DESCRIPTION: DUB 10 - Building 1 Ground Floor  
DATE: 21/08/2024  
STATUS: GA - Permitted  
DRAWING NO: 102034113711

Crag Digital Limited  
102034113711

D10-ARC-B1-00-DR-A-200 #