




Key Plan:



Note:
Electrical room access to be coordinated with electrical design.
G100525A Elevation PCS & MCS E-house Elevations Rev. 8
G100525A Elevation PCS & MCS E-house Plan View Rev. E
G100525A

NO CHANGE PROPOSED

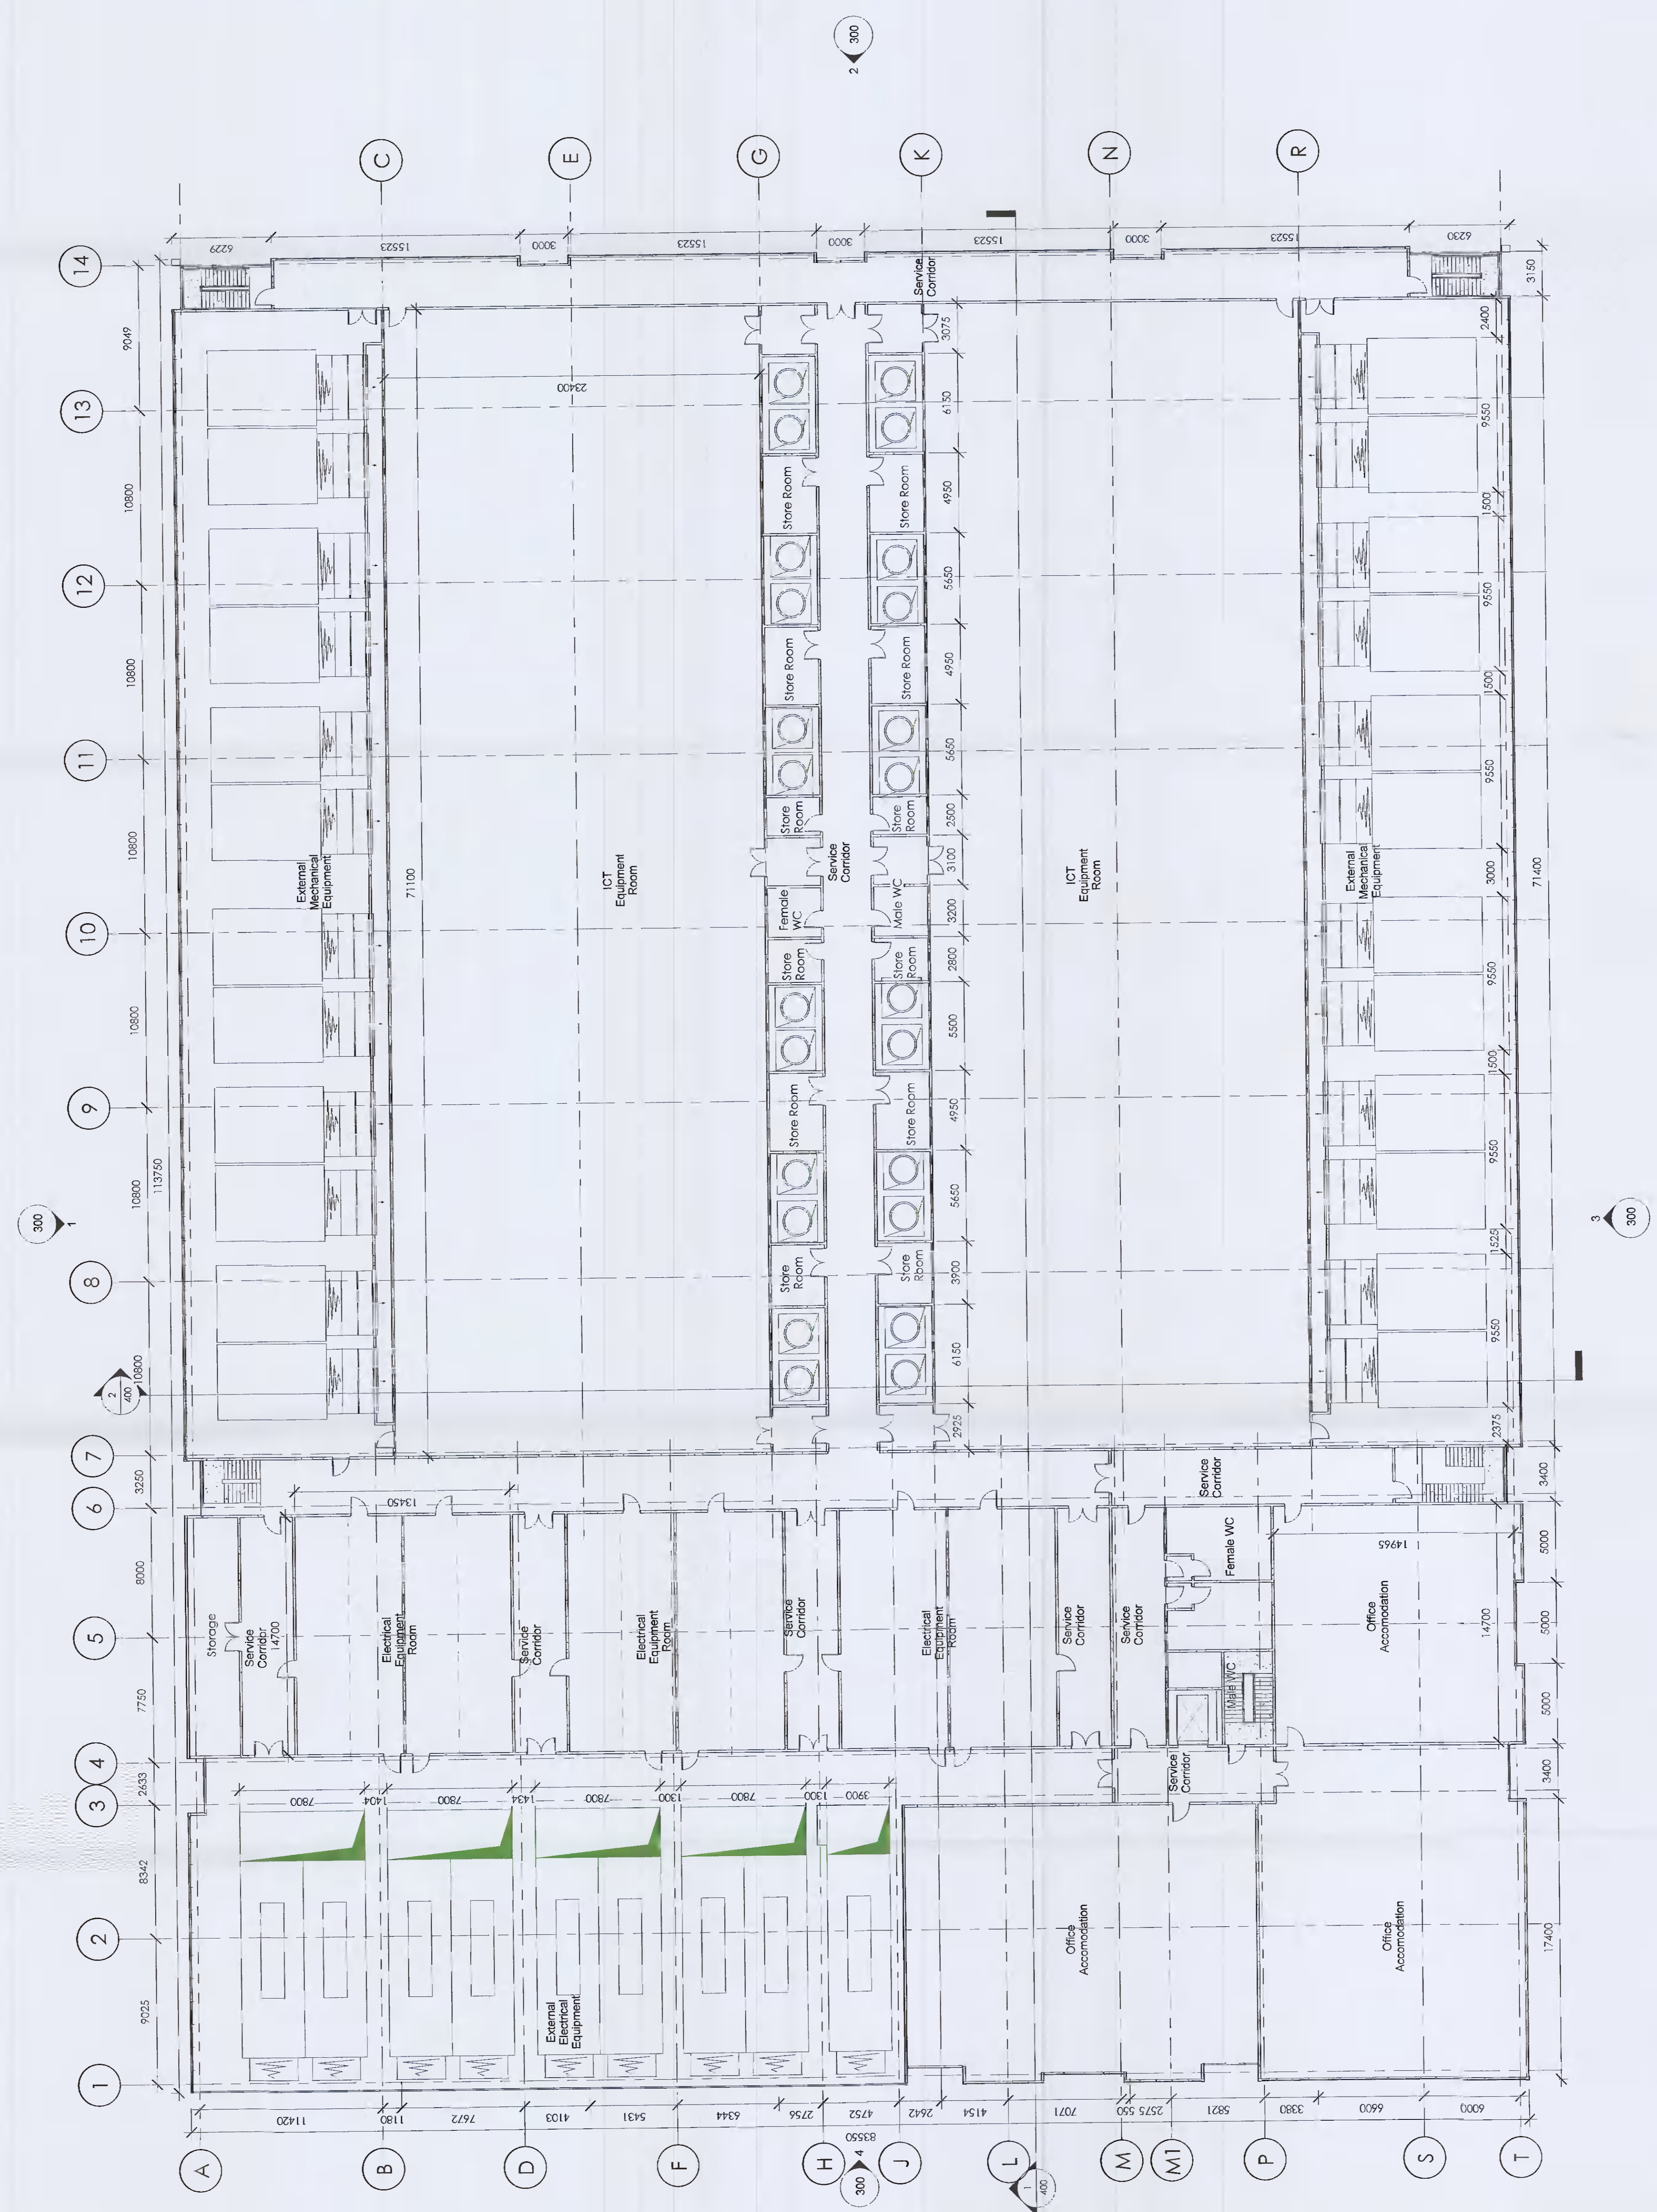

1 Building 1 - First Floor GA - Permitted
1 : 200

FOR PLANNING
S2 ISSUED FOR INFORMATION

ARC:MC
MISSION CRITICAL

140-142 BUSH STREET, LONDON, E1 6JF
020 7424 2000
www.arc-mc.com

CIRAG DIGITAL LIMITED

PROJECT: CIRAG DIGITAL FACILITY

PROVISION: BUILDING 10 - Building 1 First Floor GA
STATUS: Permitted

SCALE: AS SHOWN ON DRAWING

DRAWING: D10-ARC-B1-D1-DR-A-210 #

