





NOTES:
Key Plan:

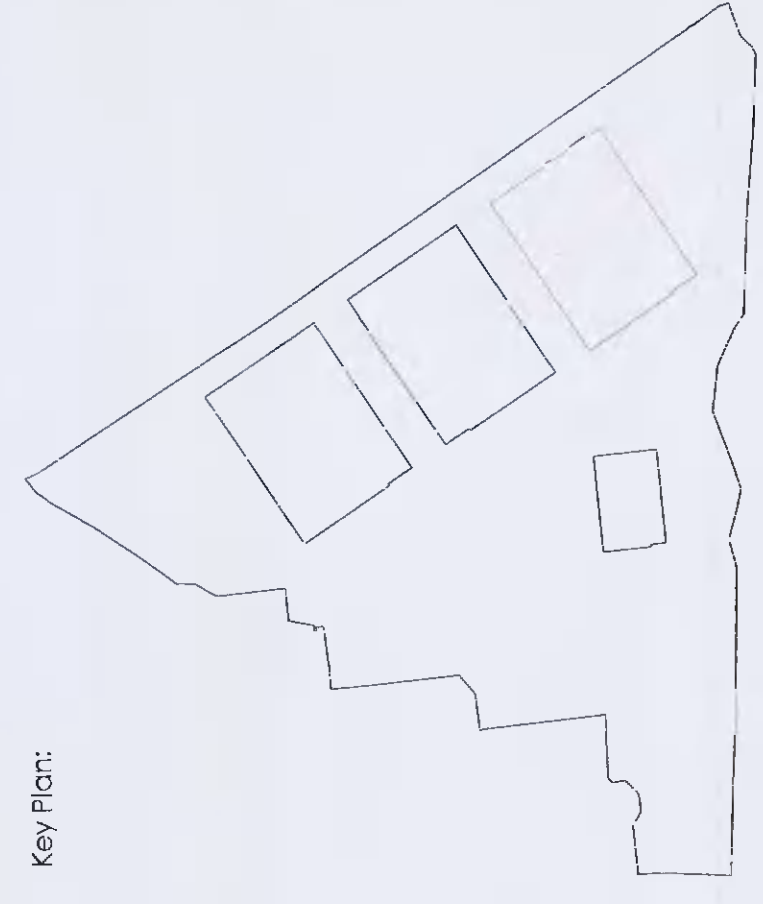

NO CHANGE PROPOSED

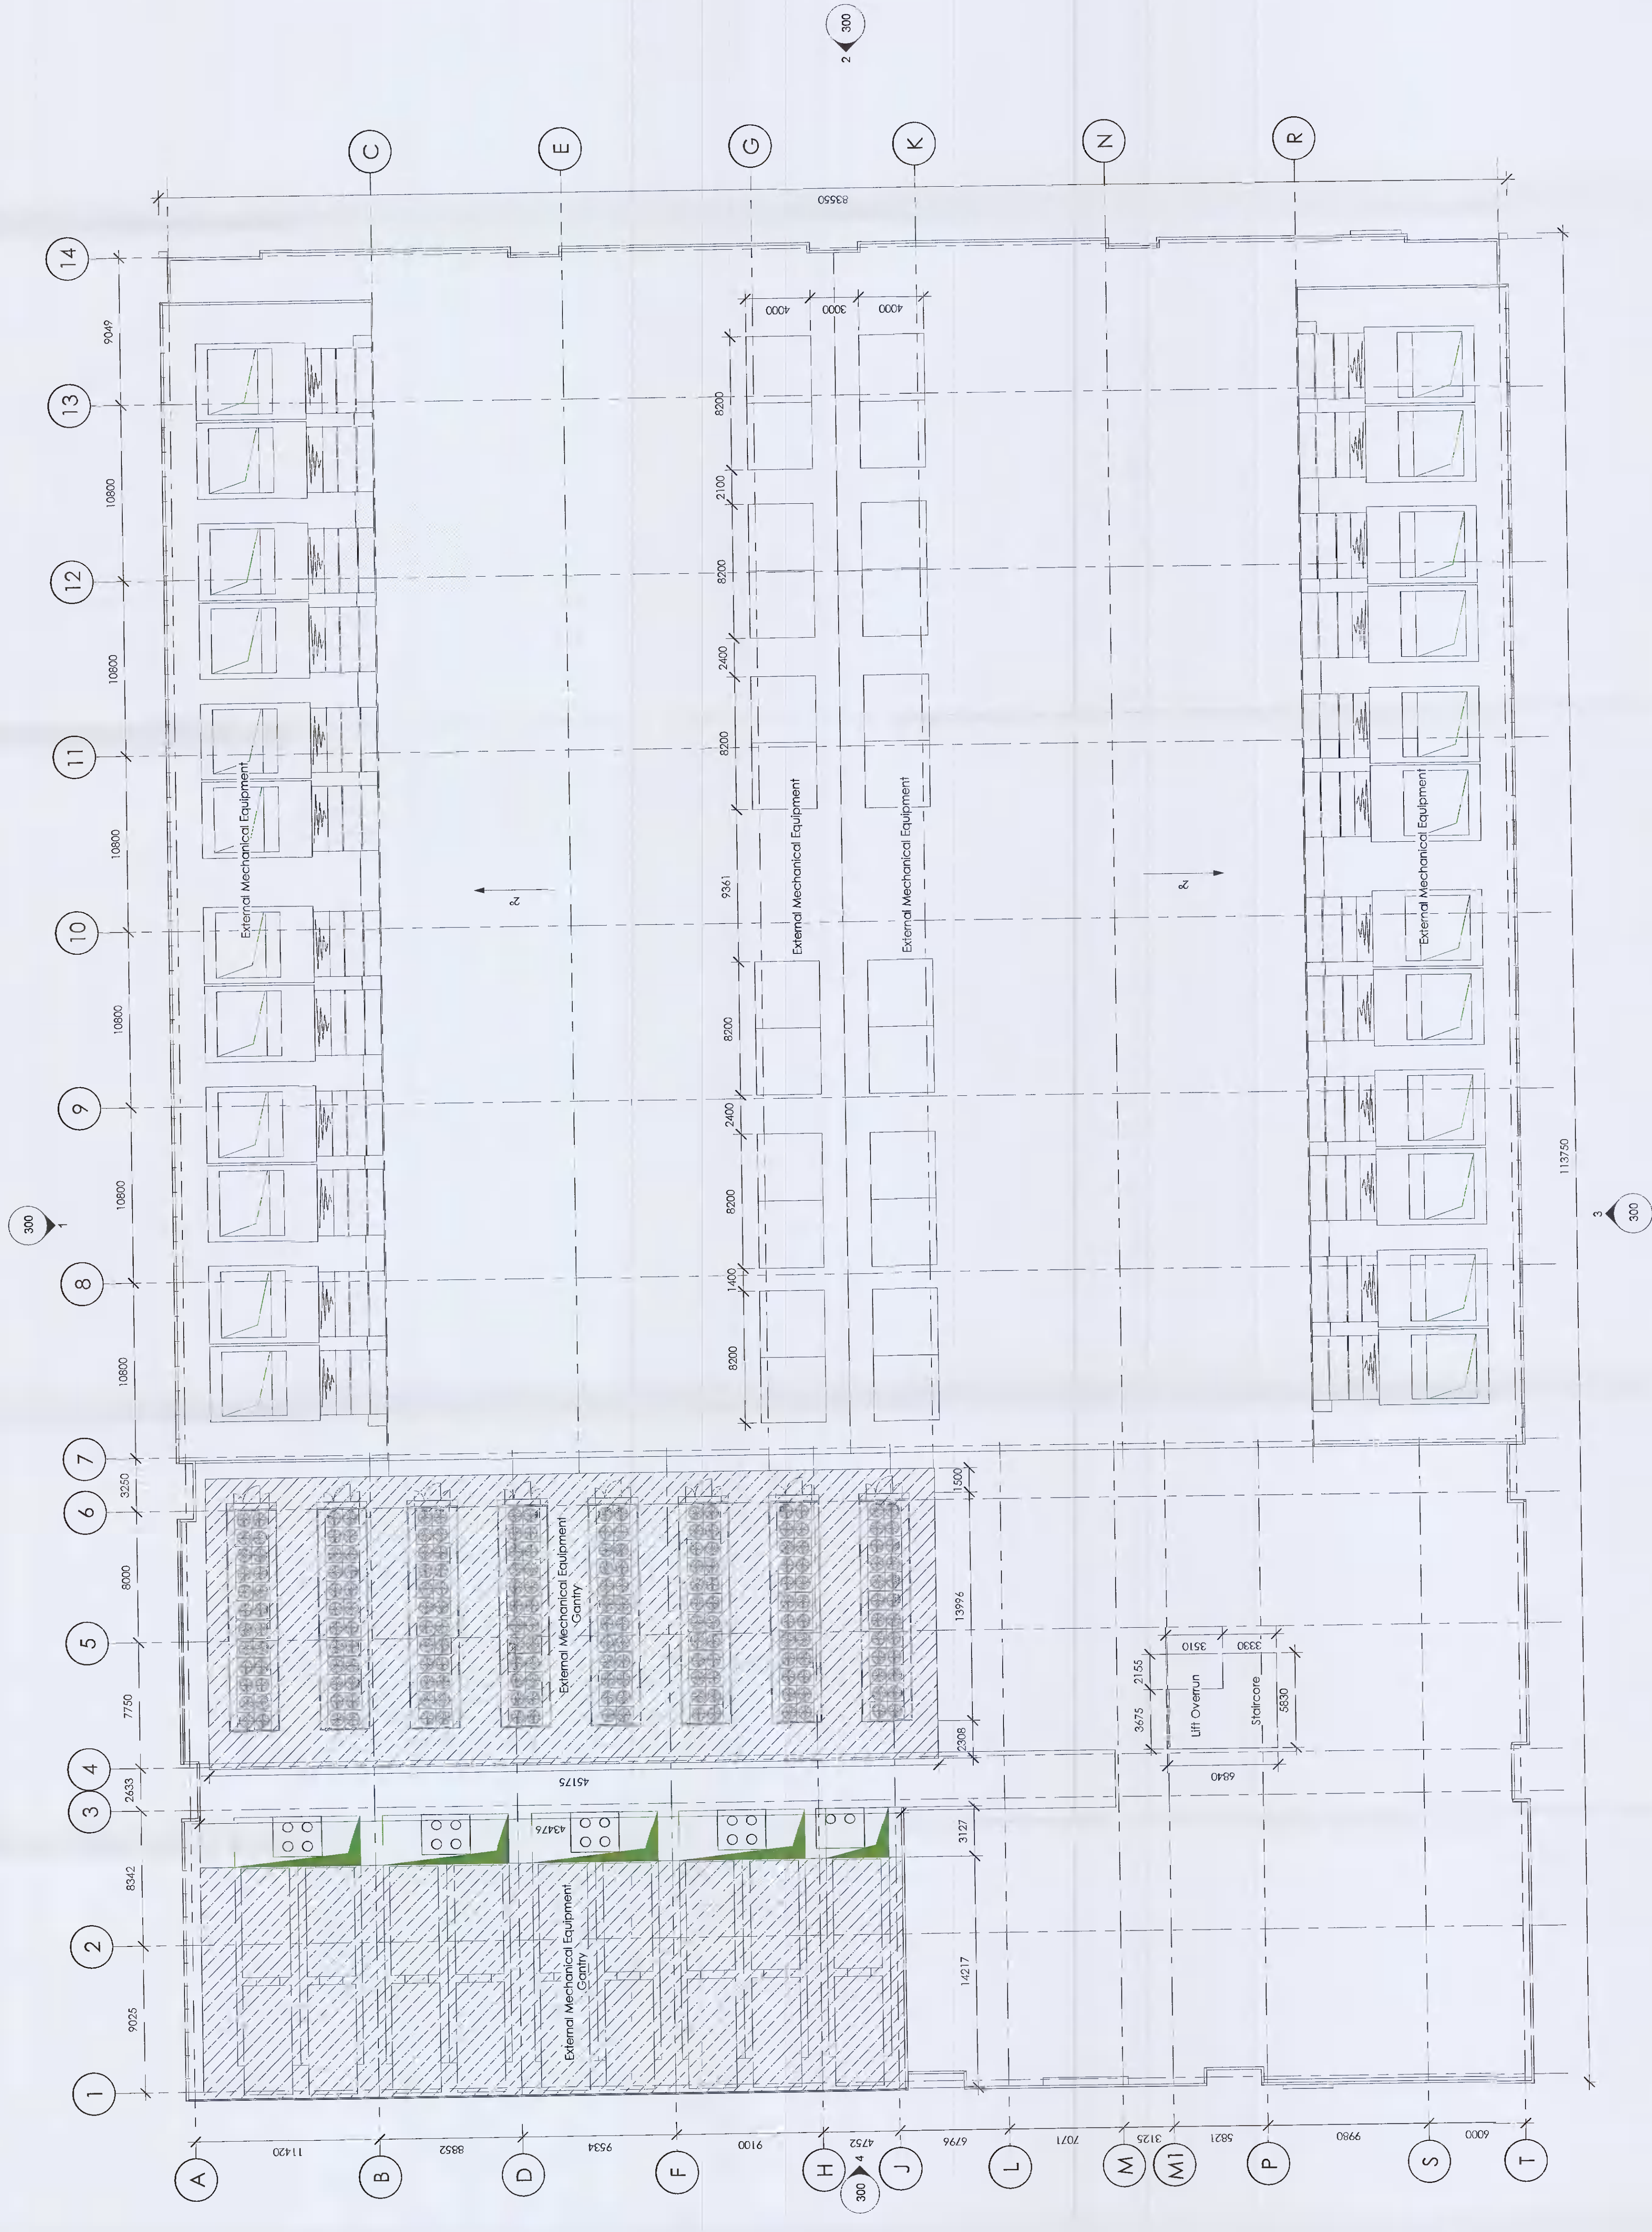

1 Building 1 - Roof Plan - Permitted
 1 : 200

