




NOTES:  
 1. All rights reserved. All drawings and written material appearing herein constitute original and unpublished works of ARC:MC Limited may not be duplicated, copied or disclosed without written consent.  
 2. All dimensions shown are in millimetres.  
 3. This drawing shall be read in conjunction with all Specifications and schedules.  
 4. All dimensions shall be checked by Contractor prior to any works commencing on site.  
 5. The contractor shall fully comply with all relevant British standards, regulations, standard codes of practice, methods of working and good practice.  
 6. Dimensions shall not be scaled from the drawing and the contractor shall be responsible for obtaining all dimensions and levels on site for the actual setting out of the works.

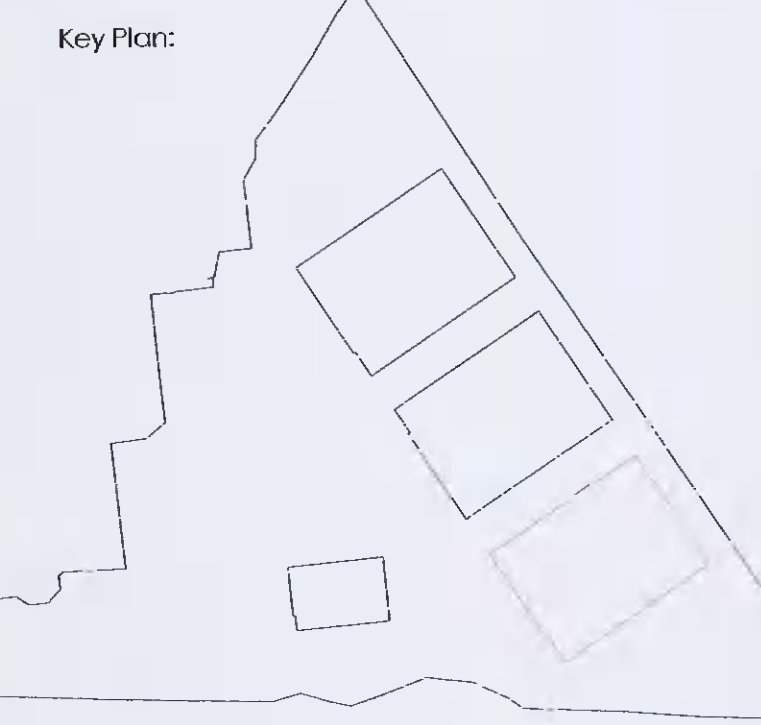

**NO CHANGE PROPOSED**

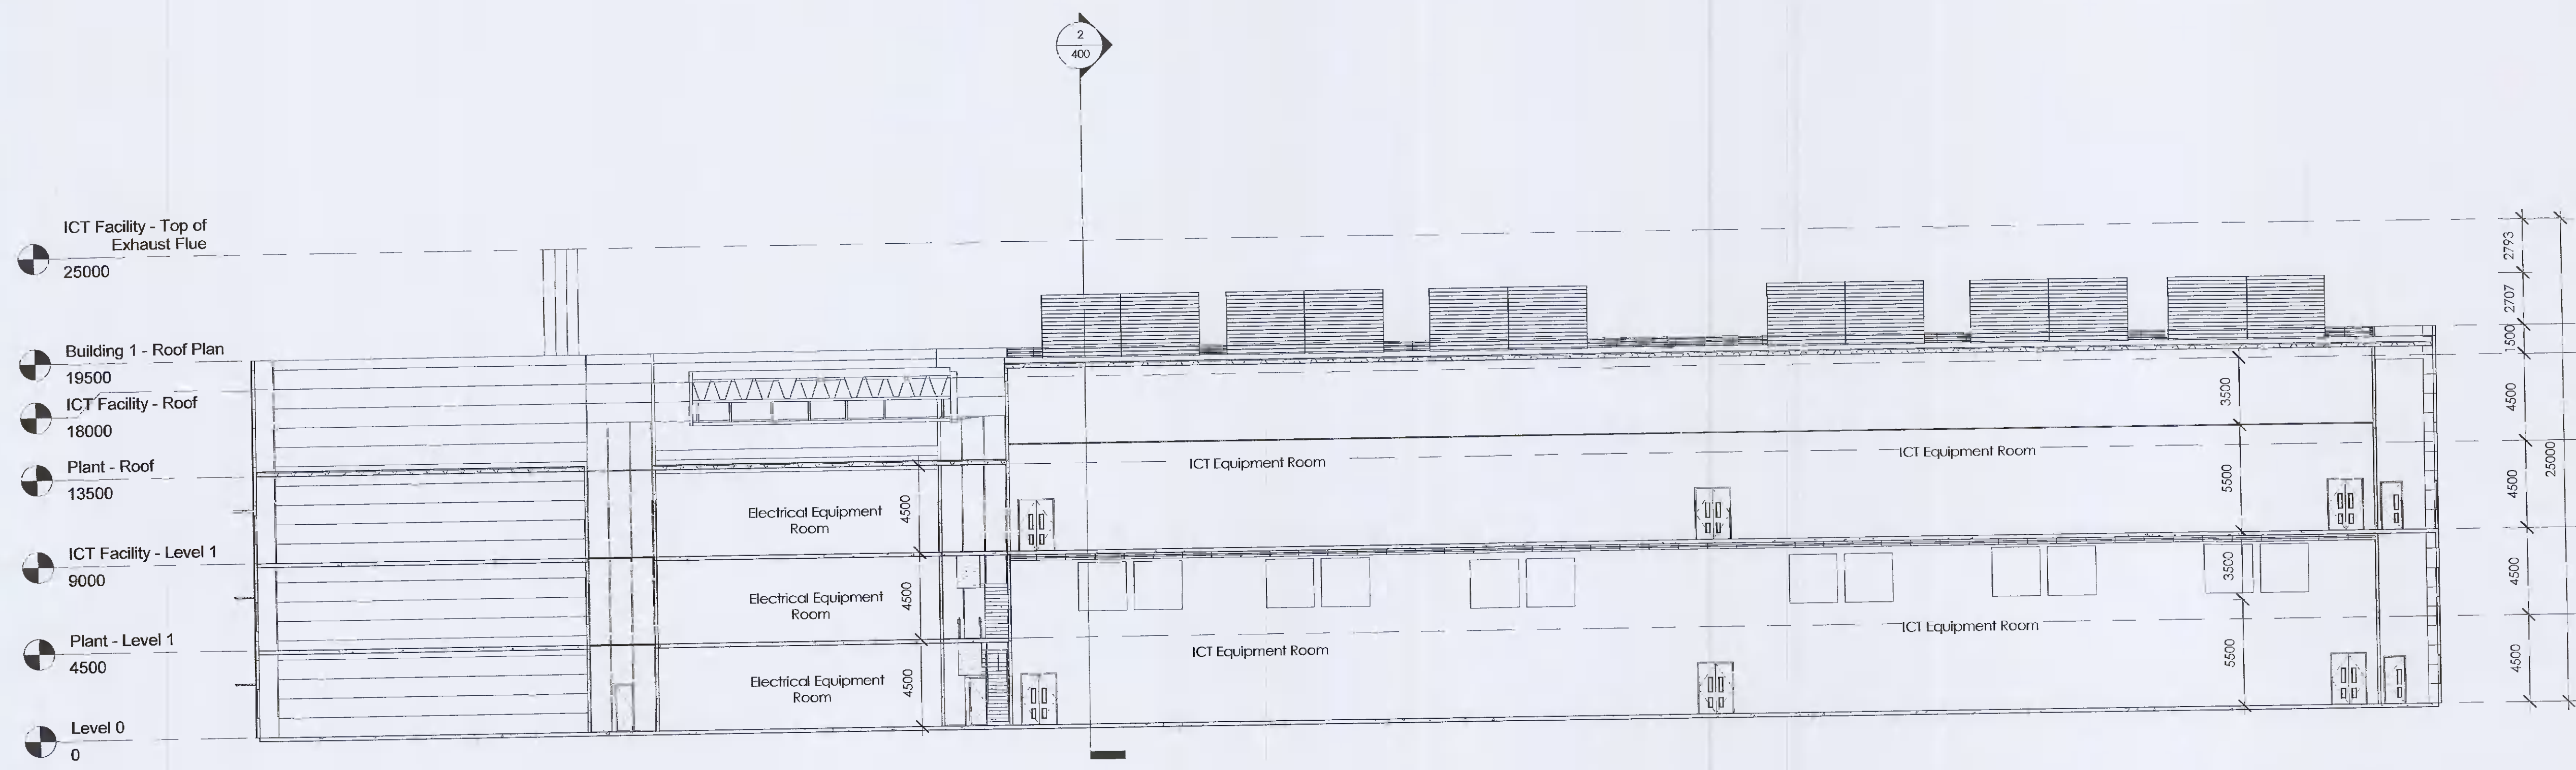

**1 Building Section 1 - Permitted**  
 1 : 200

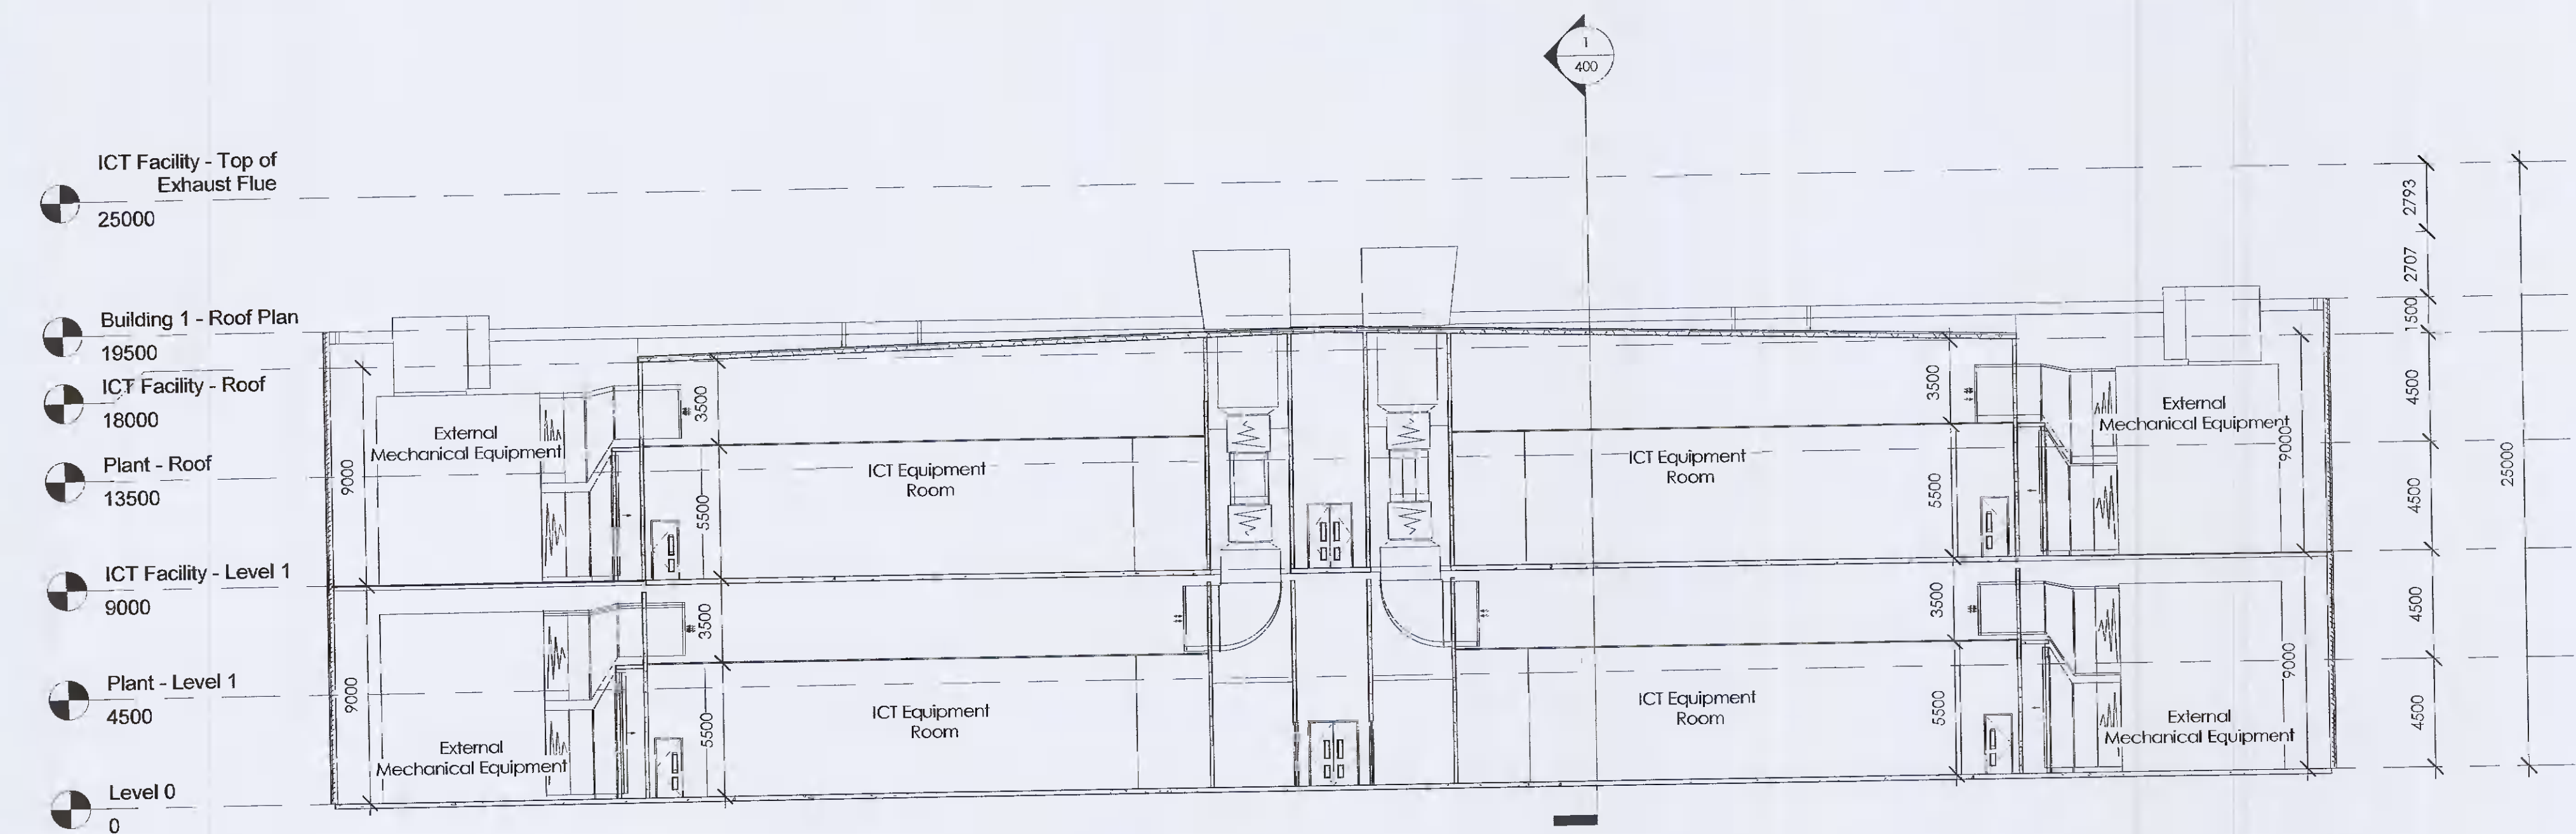

**2 Building Section 2 - Permitted**  
 1 : 200

#	20200622	ISSUED FOR INFORMATION	ISSUE	FILED BY
REV.	DATE	ISSUED FOR INFORMATION	ISSUE	BY
<b>FOR PLANNING</b>				
STATUS	DESCRIPTION			
S2	ISSUED FOR INFORMATION			
<b>ARC:MC</b>				
MISSION CRITICAL				
140-142 St. John Street, London EC1V 4UB			T 020 34112571	
REGISTERED IN ENGLAND: COMPANY REG. NO. 7083299				
CLIENT:				

**CRAG DIGITAL LIMITED**

PROJECT: Clonsilla ICT Facility

PROJECT NO: 3183.00  
 DESCRIPTION: DUB 10 - Building 1 Sections - Permitted

SCALE: As indicated @ A1

DRAWING NO: D10-ARC-B1-ZZ-DR-A-400 #

