



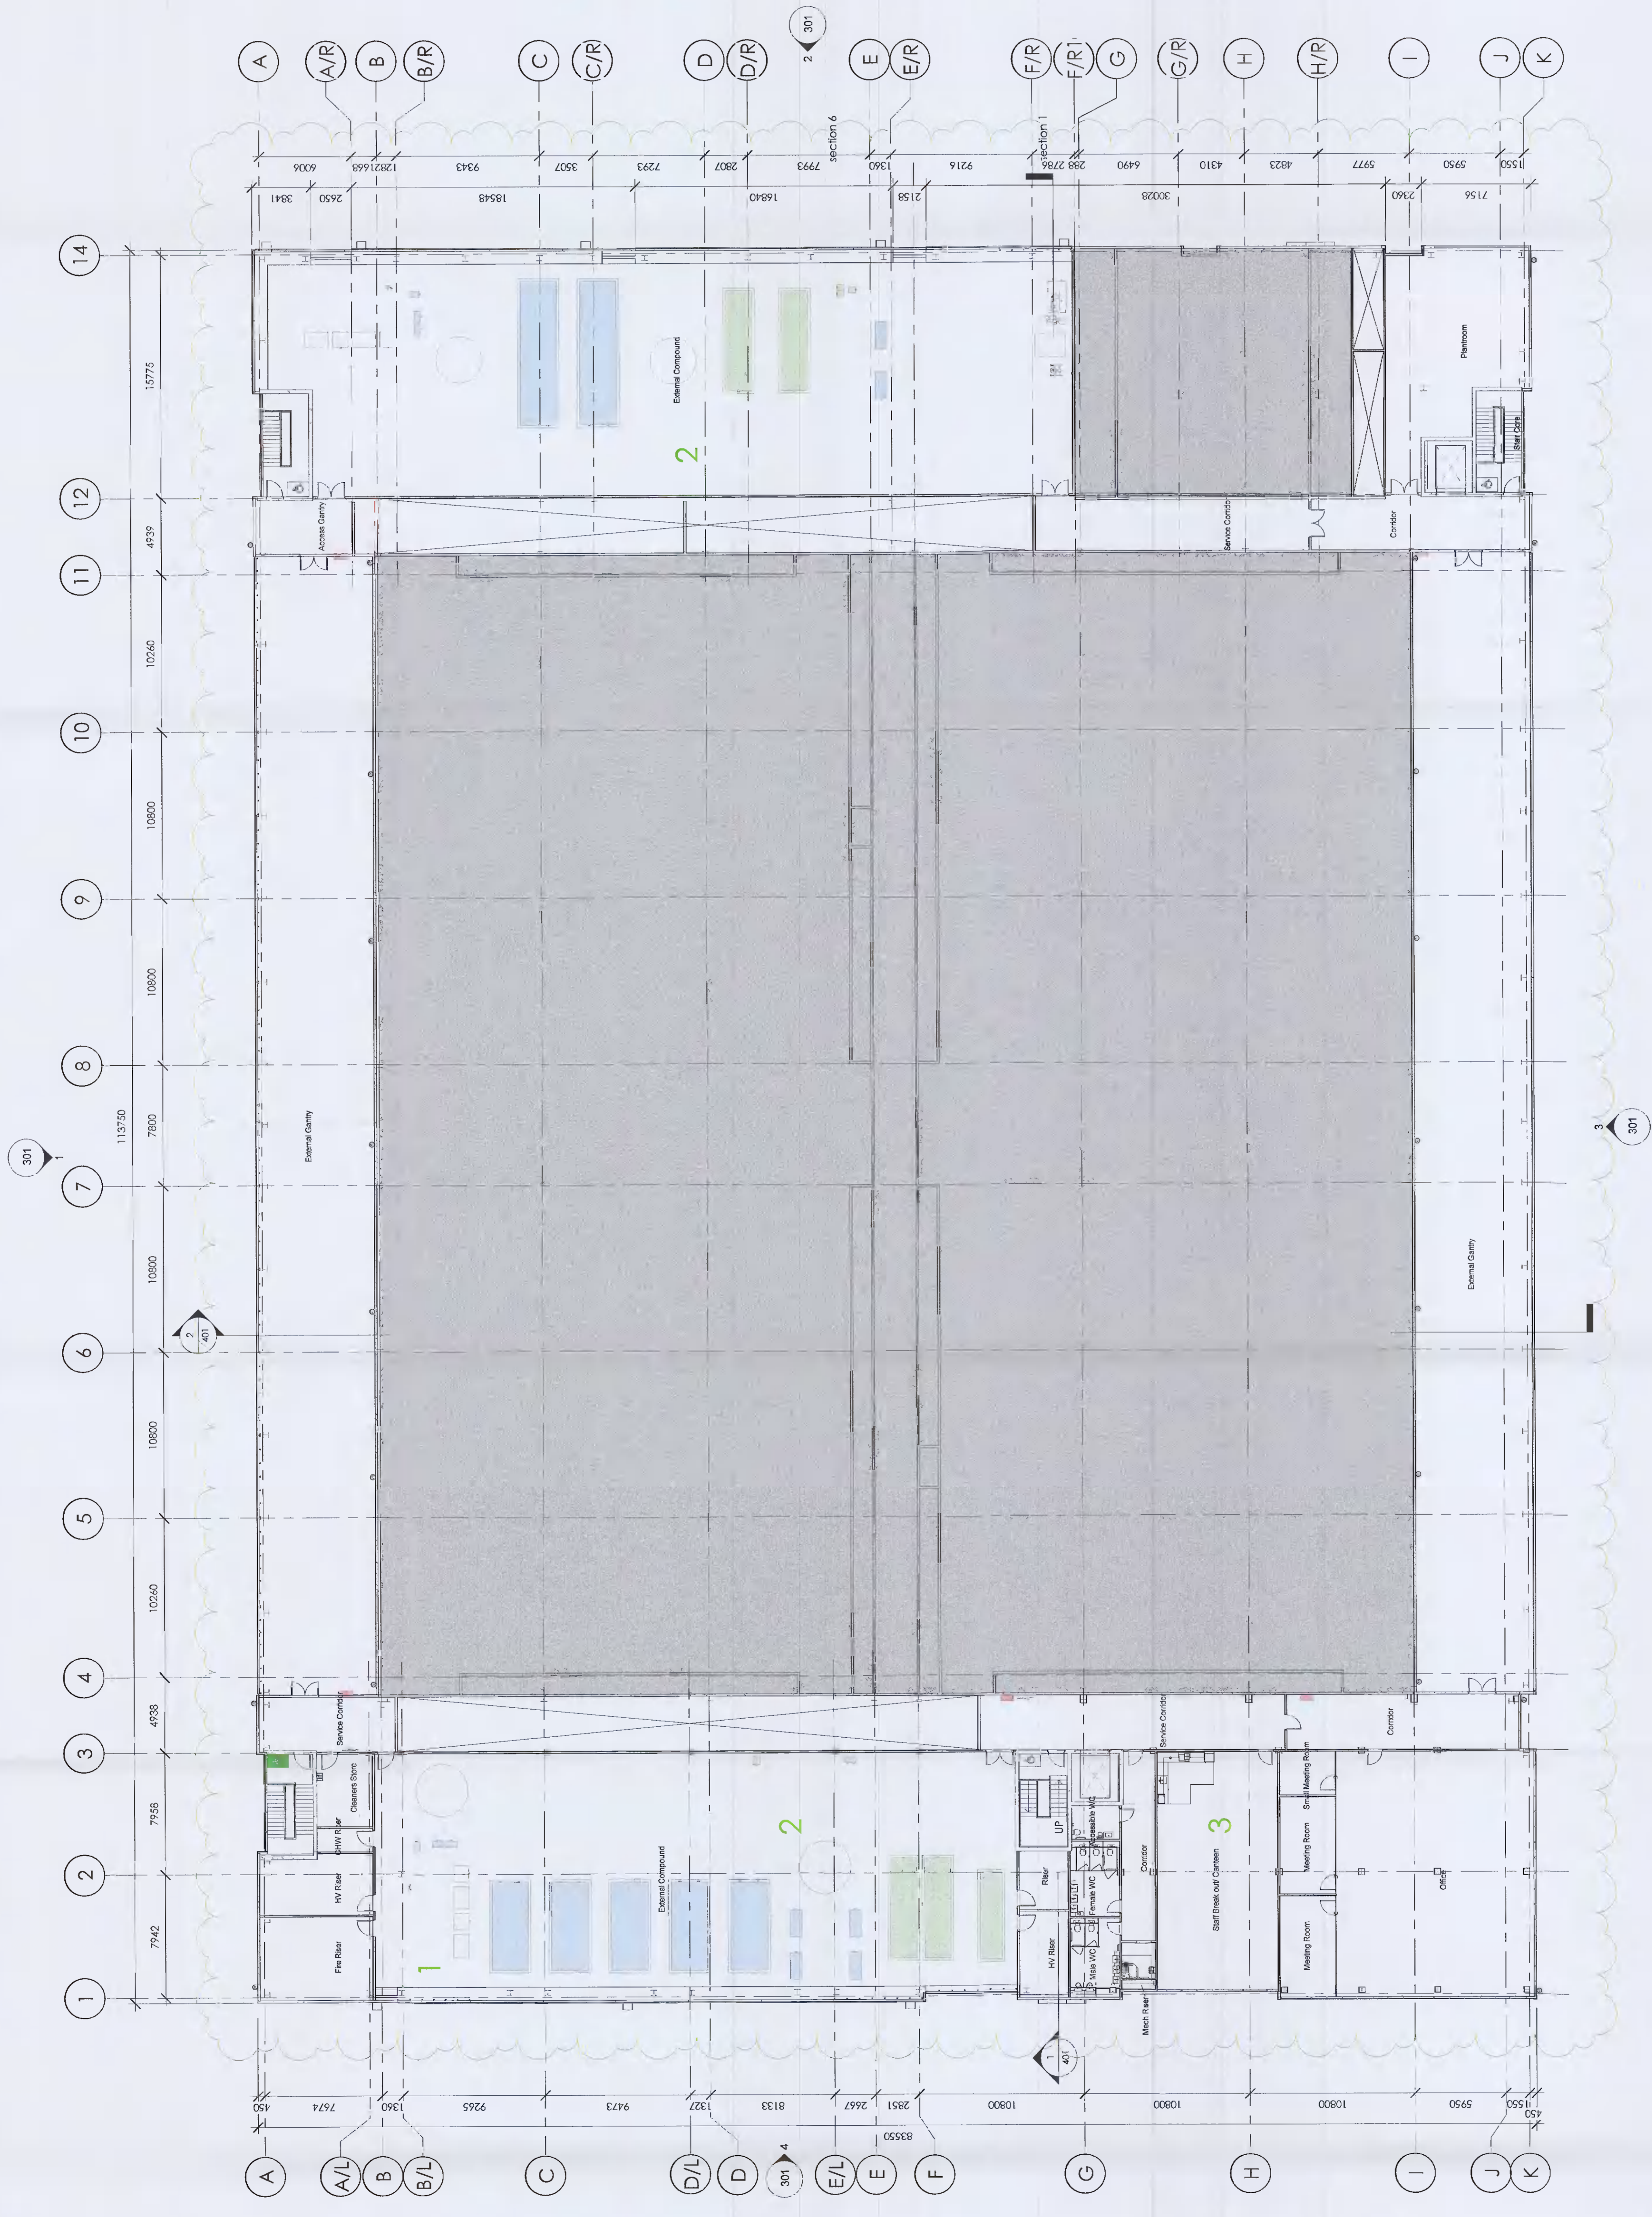

NOTES:
 1. ALL DIMENSIONS ARE TO FACE UNLESS OTHERWISE SPECIFIED.

Key Plan:

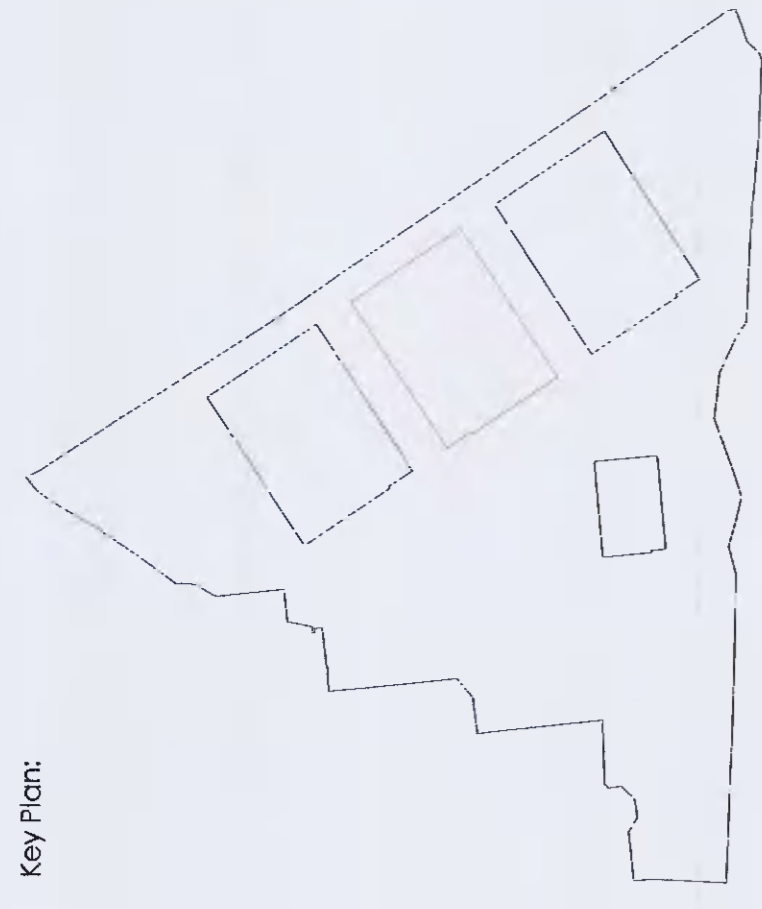

REVISION KEY:
 1. BACK UP GENERATOR COMPOUND REMOVED.
 2. BACK UP GENERATOR COMPOUND ADDED AND SCREENED AT LEVEL 2.
 3. ANCILLARY STAFF FACILITIES ENTRANCE AND LOADING BAY LOCATIONS PROPOSED.

1 BUILDING 2 - LEVEL 2 - PROPOSED
 1:200

FOR PLANNING
 \$2 ISSUED FOR INFORMATION



CRAG DIGITAL LIMITED

PROJECT: Crag Digital Facility
 DRAWING NO: 10-ARC-02-DR-A-221
 REVISION: A

